



LEGEND:
 --- SITE BOUNDARY



PROJECT
 項目
 REVITALISATION OF TAI WAI NULLAH AND FO TAN NULLAH - INVESTIGATION

CLIENT
 業主
 Drainage Services Department

CONSULTANT
 顧問公司
 AECOM Asia Company Ltd.
 www.aecom.com

SUB-CONSULTANTS
 分判工程師/公司

ISSUE/REVISION
 修訂

I/R	DATE	DESCRIPTION	CHK.

STATUS
 狀況

SCALE **DIMENSION UNIT**
 比例 尺寸單位
 A3 1 : 5000 METRES

KEY PLAN
 索引圖

PROJECT NO. **AGREEMENT NO.**
 項目編號 協議編號
 60631587 CE 54/2019 (DS)

SHEET TITLE
 圖紙名稱
 AERIAL PHOTOGRAPH 1963 (FO TAN NULLAH)

SHEET NUMBER
 圖紙編號
 60631587/EIA/FTN/AP1

The Government of Hong Kong
 Survey & Mapping Office

This drawing has been prepared for the use of AECOM's client. It may not be used, modified, reproduced or relied upon by third parties, except as agreed by AECOM or as required by law. AECOM accepts no responsibility, and denies any liability whatsoever, to any party that uses or relies on this drawing without AECOM's express written consent. Do not scale this document. All measurements must be obtained from the stated dimensions.

ISO A1 594mm x 841mm
 Approved:
 Checked: 829000 N
 Designer:
 Project Management Initials: 829500 N
 828000 N
 Plot File by: Xin, Yang 2021/10/29
 PATH: P:\PROJECTS\60631587\DRAWING\REPORT\EIA_FTIN_AP_772.DGN



LEGEND:

--- SITE BOUNDARY



PROJECT
 項目
 REVITALISATION OF TAI WAI NULLAH AND FO TAN NULLAH - INVESTIGATION

CLIENT
 業主
 Drainage Services Department

CONSULTANT
 顧問公司
 AECOM Asia Company Ltd.
 www.aecom.com

SUB-CONSULTANTS
 分判工程師/公司

ISSUE/REVISION
 修訂

I/R	DATE	DESCRIPTION	CHK.

STATUS
 狀況

SCALE **DIMENSION UNIT**
 比例 尺寸單位
 A3 1 : 5000 METRES


KEY PLAN
 索引圖

PROJECT NO. **AGREEMENT NO.**
 項目編號 協議編號
 60631587 CE 54/2019 (DS)

SHEET TITLE
 圖紙名稱
 AERIAL PHOTOGRAPH 1973
 (FO TAN NULLAH)

SHEET NUMBER
 圖紙編號
 60631587/EIA/FTN/AP2

This drawing has been prepared for the use of AECOM's client. It may not be used, modified, reproduced or relied upon by third parties, except as agreed by AECOM or as required by law. AECOM accepts no responsibility, and denies any liability whatsoever, to any party, that uses or relies on this drawing without AECOM's express written consent. Do not scale this document. All measurements must be obtained from the stated dimensions.

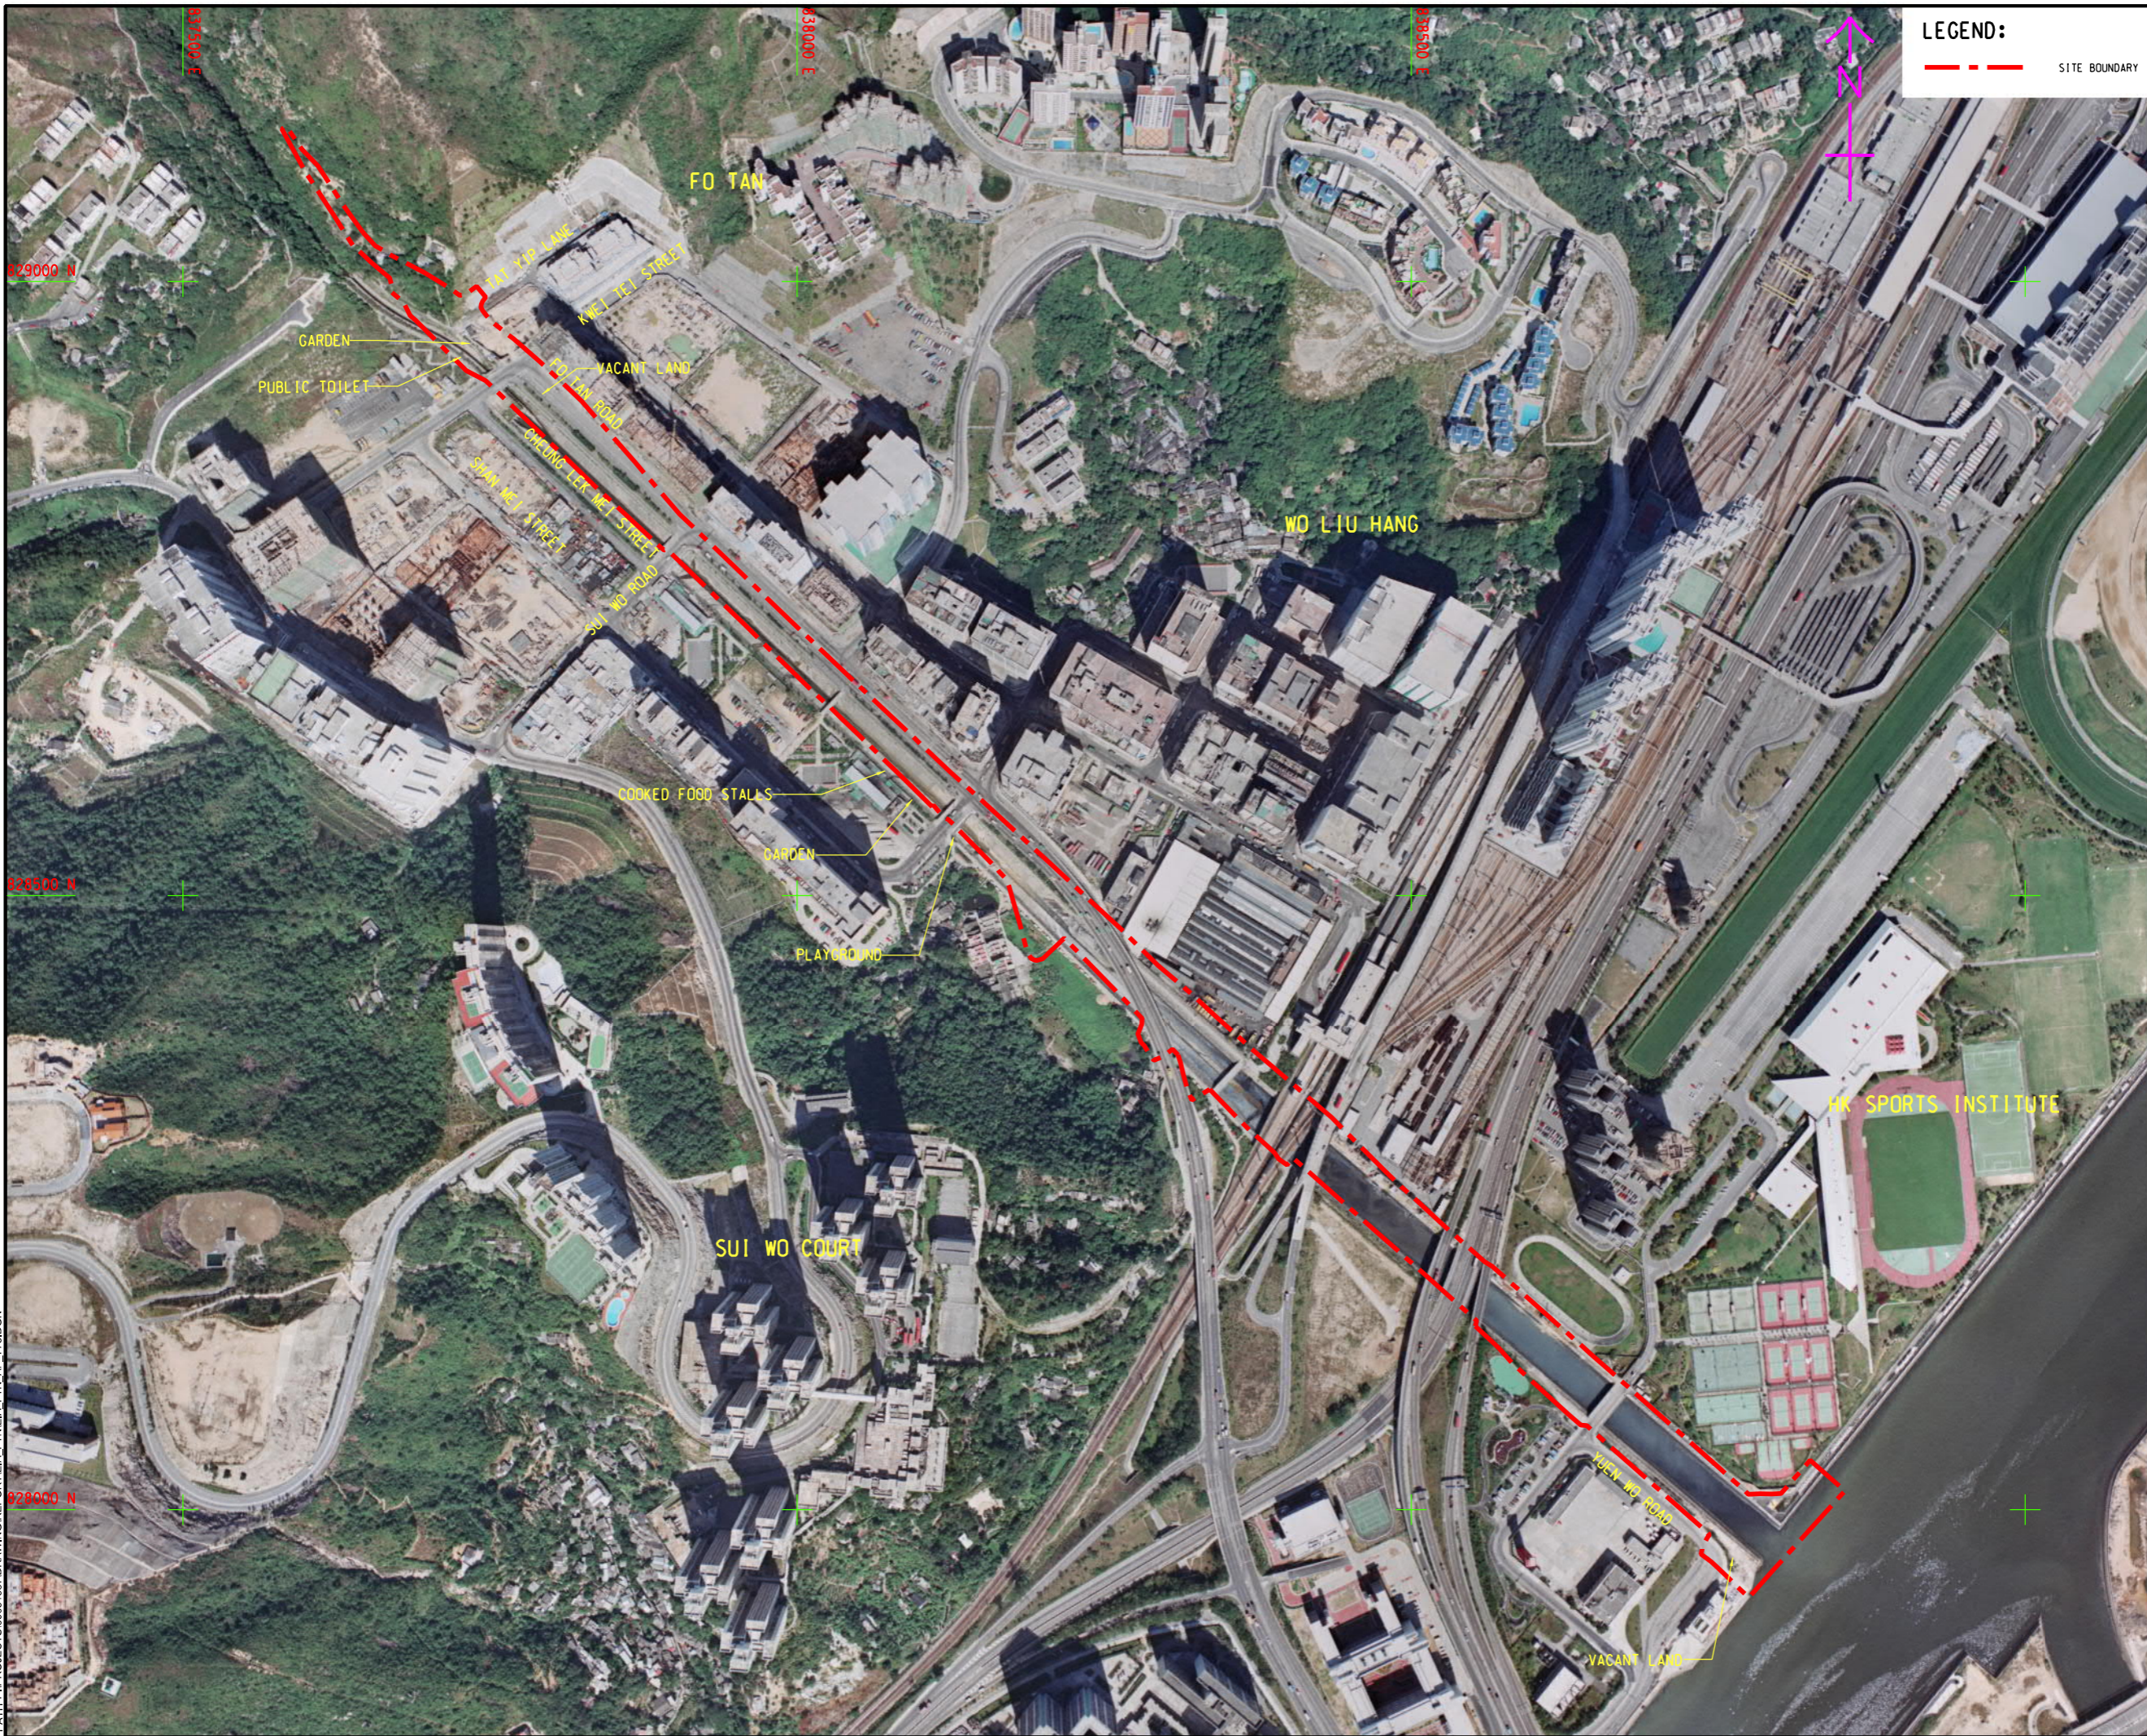

LEGEND:

--- SITE BOUNDARY



PROJECT

REVITALISATION OF TAI WAI NULLAH AND FO TAN NULLAH - INVESTIGATION

CLIENT



CONSULTANT

AECOM Asia Company Ltd.
www.aecom.com

SUB-CONSULTANTS

分列工程師公司

ISSUE/REVISION

IR	DATE	DESCRIPTION	CHK.

STATUS

SCALE

A3 1 : 5000

DIMENSION UNIT

METRES

KEY PLAN

PROJECT NO.

60631587

AGREEMENT NO.

CE 54/2019 (DS)

SHEET TITLE

AERIAL PHOTOGRAPH 1986
(FO TAN NULLAH)

SHEET NUMBER

60631587/EIA/FTN/AP3

This drawing has been prepared for the use of AECOM's client. It may not be used, modified, reproduced or relied upon by third parties, except as agreed by AECOM or as required by law. AECOM accepts no responsibility, and denies any liability whatsoever, to any party that uses or relies on this drawing without AECOM's express written consent. Do not scale this document. All measurements must be obtained from the stated dimensions.



LEGEND:
 - - - - - SITE BOUNDARY

AECOM
 PROJECT
 REVITALISATION OF TAI WAI NULLAH AND FO TAN NULLAH - INVESTIGATION

CLIENT
 渠務署
 Drainage Services Department

CONSULTANT
 AECOM Asia Company Ltd.
 www.aecom.com

SUB-CONSULTANTS
 分列工程師公司

ISSUE/REVISION

IR	DATE	DESCRIPTION	CHK.

STATUS
 狀況

SCALE
 A3 1 : 5000

DIMENSION UNIT
 METRES

KEY PLAN
 索引圖

PROJECT NO.
 60631587

AGREEMENT NO.
 CE 54/2019 (DS)

SHEET TITLE
 AERIAL PHOTOGRAPH 1993 (FO TAN NULLAH)

SHEET NUMBER
 60631587/EIA/FTN/AP4

This drawing has been prepared for the use of AECOM's client. It may not be used, modified, reproduced or relied upon by third parties, except as agreed by AECOM or as required by law. AECOM accepts no responsibility, and denies any liability whatsoever, to any party that uses or relies on this drawing without AECOM's express written consent. All measurements must be obtained from the stated dimensions.



LEGEND:
 - - - - - SITE BOUNDARY



PROJECT
 項目
 REVITALISATION OF TAI WAI NULLAH AND FO TAN NULLAH - INVESTIGATION

CLIENT
 業主
 渠務署
 Drainage Services Department

CONSULTANT
 顧問公司
 AECOM Asia Company Ltd.
 www.aecom.com

SUB-CONSULTANTS
 分判工程師/公司

ISSUE/REVISION
 修訂

NO.	DATE	DESCRIPTION	CHK.

STATUS
 狀況

SCALE
 比例
 A3 1 : 5000

DIMENSION UNIT
 尺寸單位
 METRES

KEY PLAN
 索引圖

PROJECT NO.
 項目編號
 60631587

AGREEMENT NO.
 協議編號
 CE 54/2019 (DS)

SHEET TITLE
 圖則名稱
 AERIAL PHOTOGRAPH 2003 (FO TAN NULLAH)

SHEET NUMBER
 圖則編號
 60631587/EIA/FTN/AP5

This drawing has been prepared for the use of AECOM's client. It may not be used, modified, reproduced or relied upon by third parties, except as agreed by AECOM or as required by law. AECOM accepts no responsibility, and denies any liability whatsoever, to any party that uses or relies on this drawing without AECOM's express written consent. All measurements must be obtained from the stated dimensions.



↑
N
+

LEGEND:
 - - - - - SITE BOUNDARY

AECOM

PROJECT
 項目
 REVITALISATION OF TAI WAI NULLAH AND FO TAN NULLAH - INVESTIGATION

CLIENT
 業主
 渠務署
 Drainage Services Department

CONSULTANT
 顧問公司
 AECOM Asia Company Ltd.
 www.aecom.com

SUB-CONSULTANTS
 分判工程師/公司

ISSUE/REVISION
 修訂

NO.	DATE	DESCRIPTION	CHK.

STATUS
 狀況

SCALE
 比例
 A3 1 : 5000

DIMENSION UNIT
 尺寸單位
 METRES

KEY PLAN
 索引圖

PROJECT NO.
 項目編號
 60631587


AGREEMENT NO.
 協議編號
 CE 54/2019 (DS)

SHEET TITLE
 圖紙名稱
 AERIAL PHOTOGRAPH 2013 (FO TAN NULLAH)

SHEET NUMBER
 圖紙編號
 60631587/EIA/FTN/AP6

This drawing has been prepared for the use of AECOM's client. It may not be used, modified, reproduced or relied upon by third parties, except as agreed by AECOM or as required by law. AECOM accepts no responsibility, and denies any liability whatsoever, to any party that uses or relies on this drawing without AECOM's express written consent. Do not scale this document. All measurements must be obtained from the stated dimensions.

ISO A1 594mm x 841mm
 Approved:
 Checked: 829000 N
 Designer:
 Project Management Initials: 828500 N
 828000 N
 Plot File by: Xin, Yung 2021/10/29
 PATH P:\PROJECTS\6063158\DRAWING\REPORT\EIA_FTIN_EIA_FTIN_AP_777.DGN

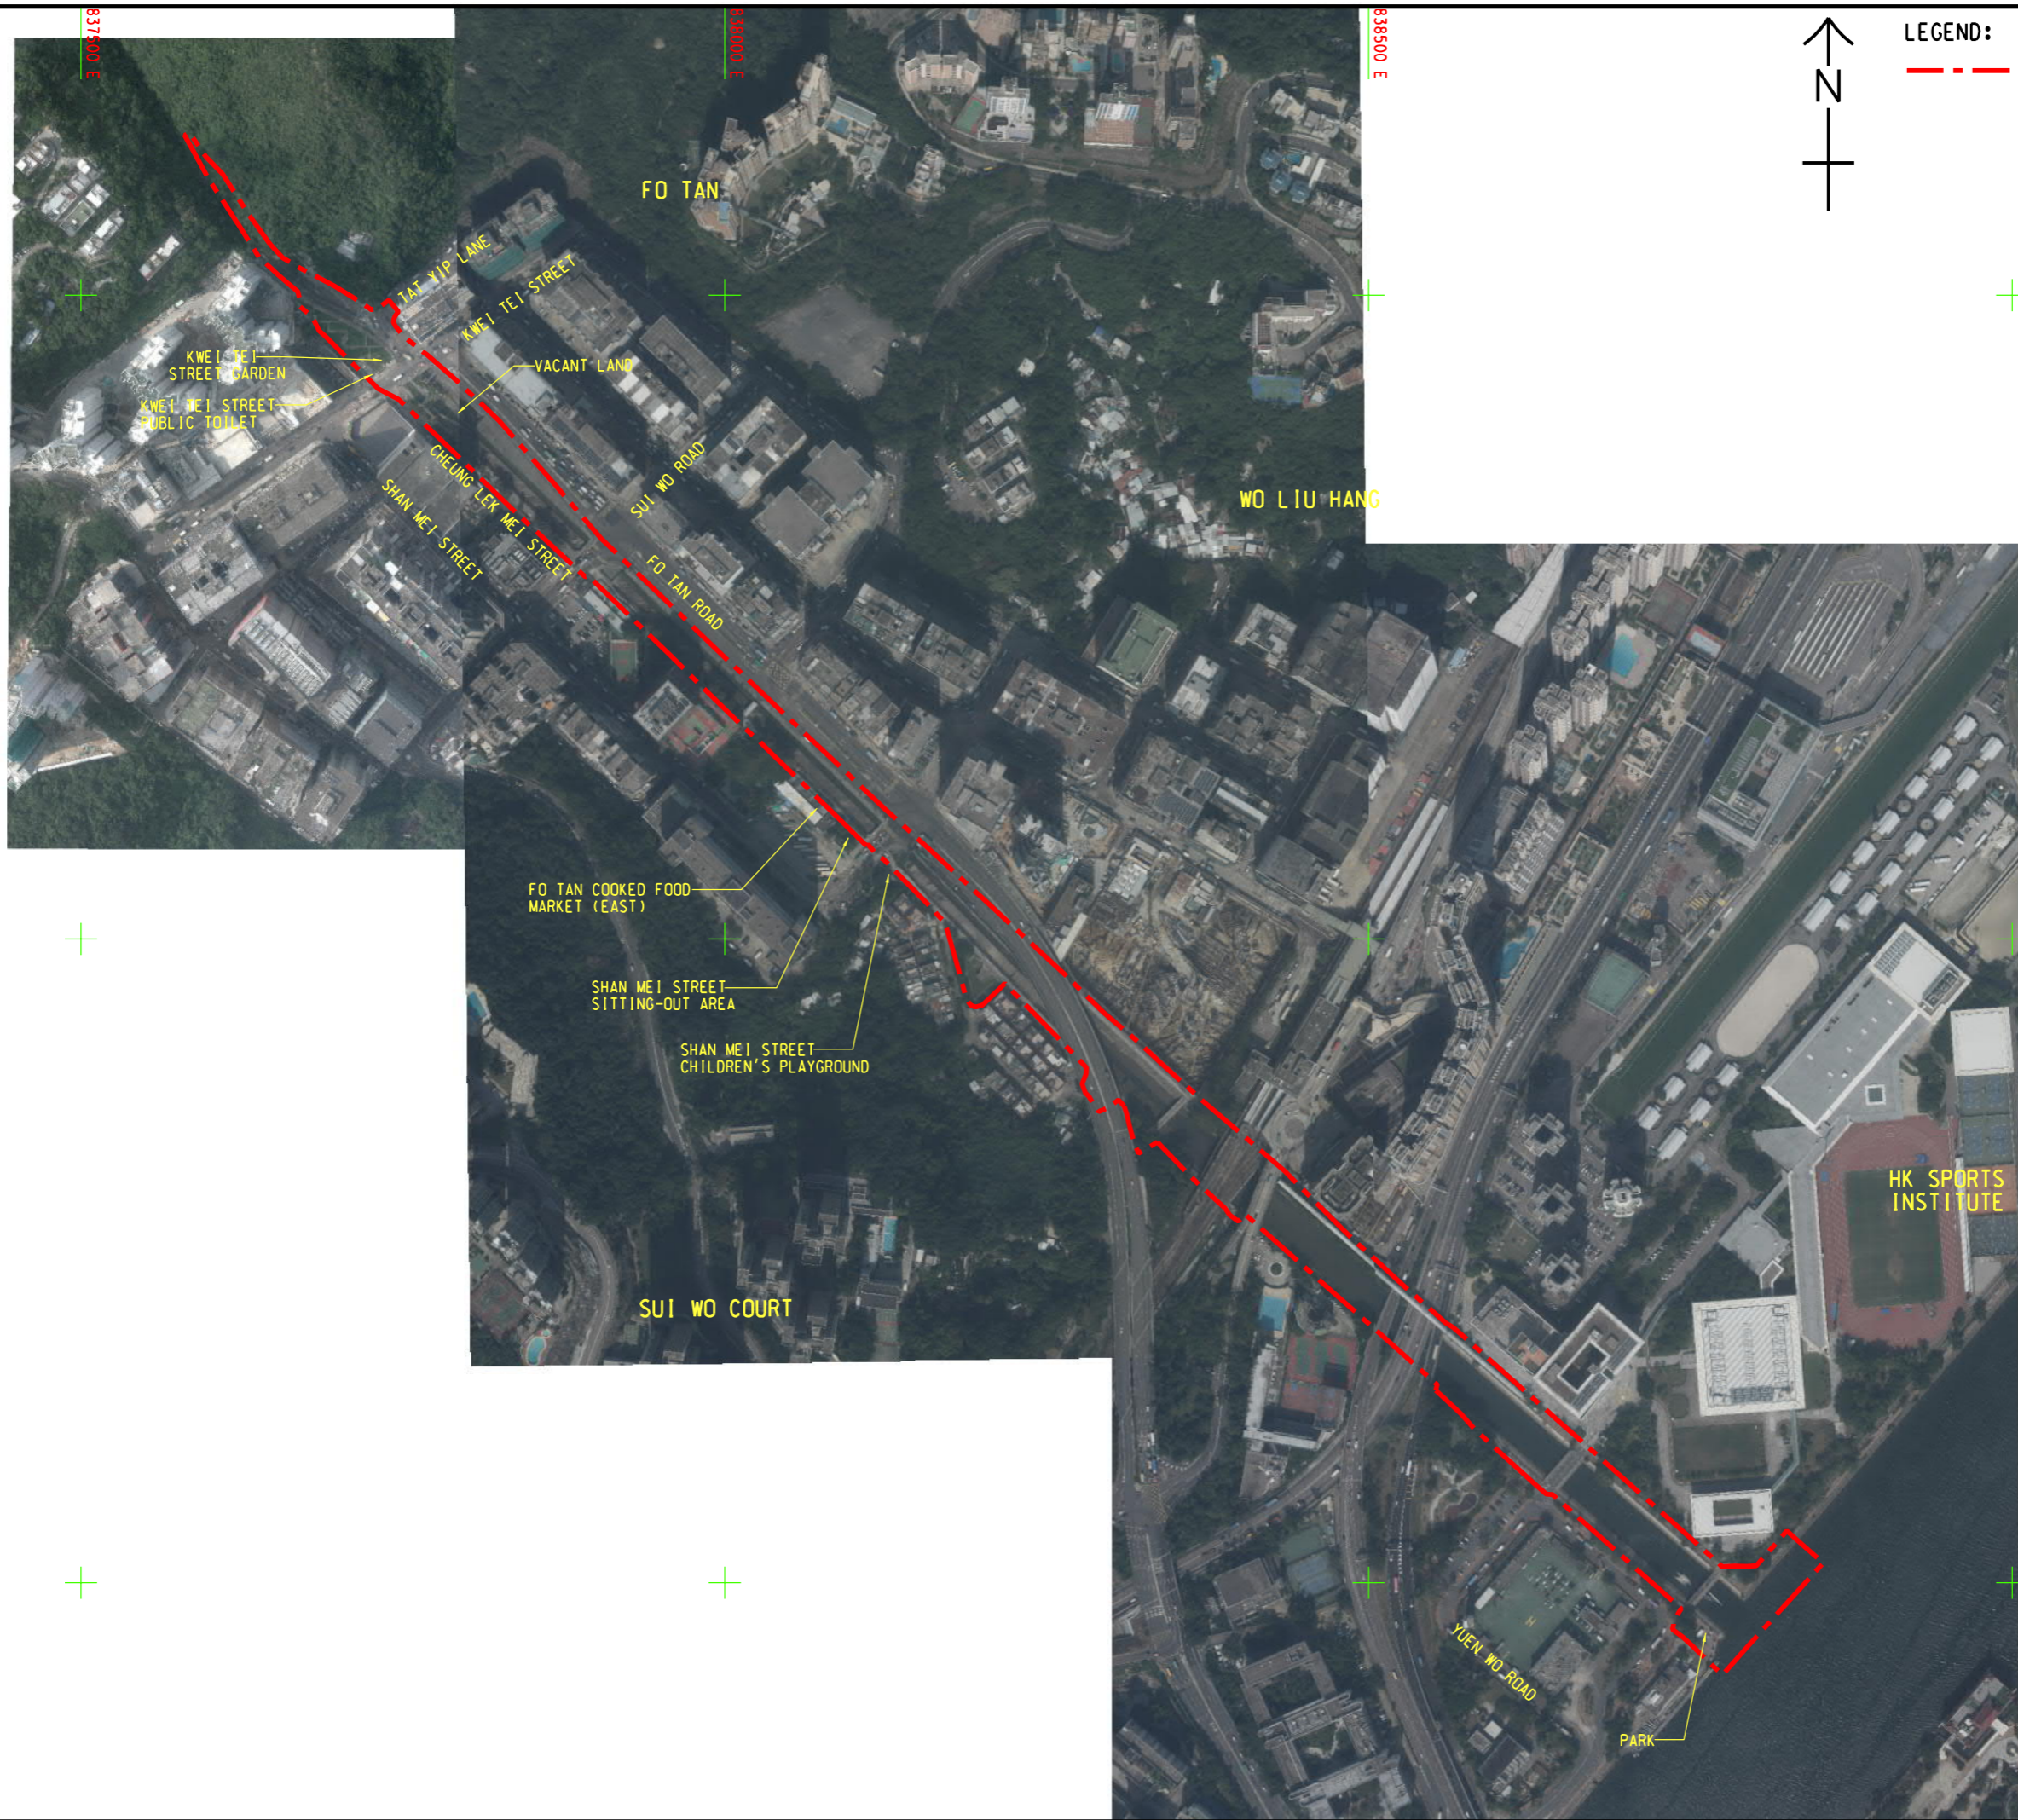

LEGEND:
 - - - - - SITE BOUNDARY



PROJECT
 項目
 REVITALISATION OF TAI WAI NULLAH AND FO TAN NULLAH - INVESTIGATION

CLIENT
 業主
 渠務署
 Drainage Services Department

CONSULTANT
 顧問公司
 AECOM Asia Company Ltd.
 www.aecom.com

SUB-CONSULTANTS
 分判工程師/公司

ISSUE/REVISION
 修訂

I/R	DATE	DESCRIPTION	CHK.

STATUS
 狀況

SCALE
 比例
 A3 1 : 5000

DIMENSION UNIT
 尺寸單位
 METRES

KEY PLAN
 索引圖

PROJECT NO.
 項目編號
 60631587

AGREEMENT NO.
 協議編號
 CE 54/2019 (DS)

SHEET TITLE
 圖紙名稱
 AERIAL PHOTOGRAPH 2019 (FO TAN NULLAH)

SHEET NUMBER
 圖紙編號
 60631587/EIA/FTN/AP7

This drawing has been prepared for the use of AECOM's client. It may not be used, modified, reproduced or relied upon by third parties, except as agreed by AECOM or as required by law. AECOM accepts no responsibility, and denies any liability whatsoever, to any party, that uses or relies on this drawing without AECOM's express written consent. Do not scale this document. All measurements must be obtained from the stated dimensions.