


ISO A1 594mm x 841mm
 Approved:
 Checked:
 Designer:
 Project Management Initials:
 2022/02/27
 P:\PROJECTS\6063\3\DRAWING\REPORT\EA_FTIN_711.DGN
 Plot File by: lu.ying

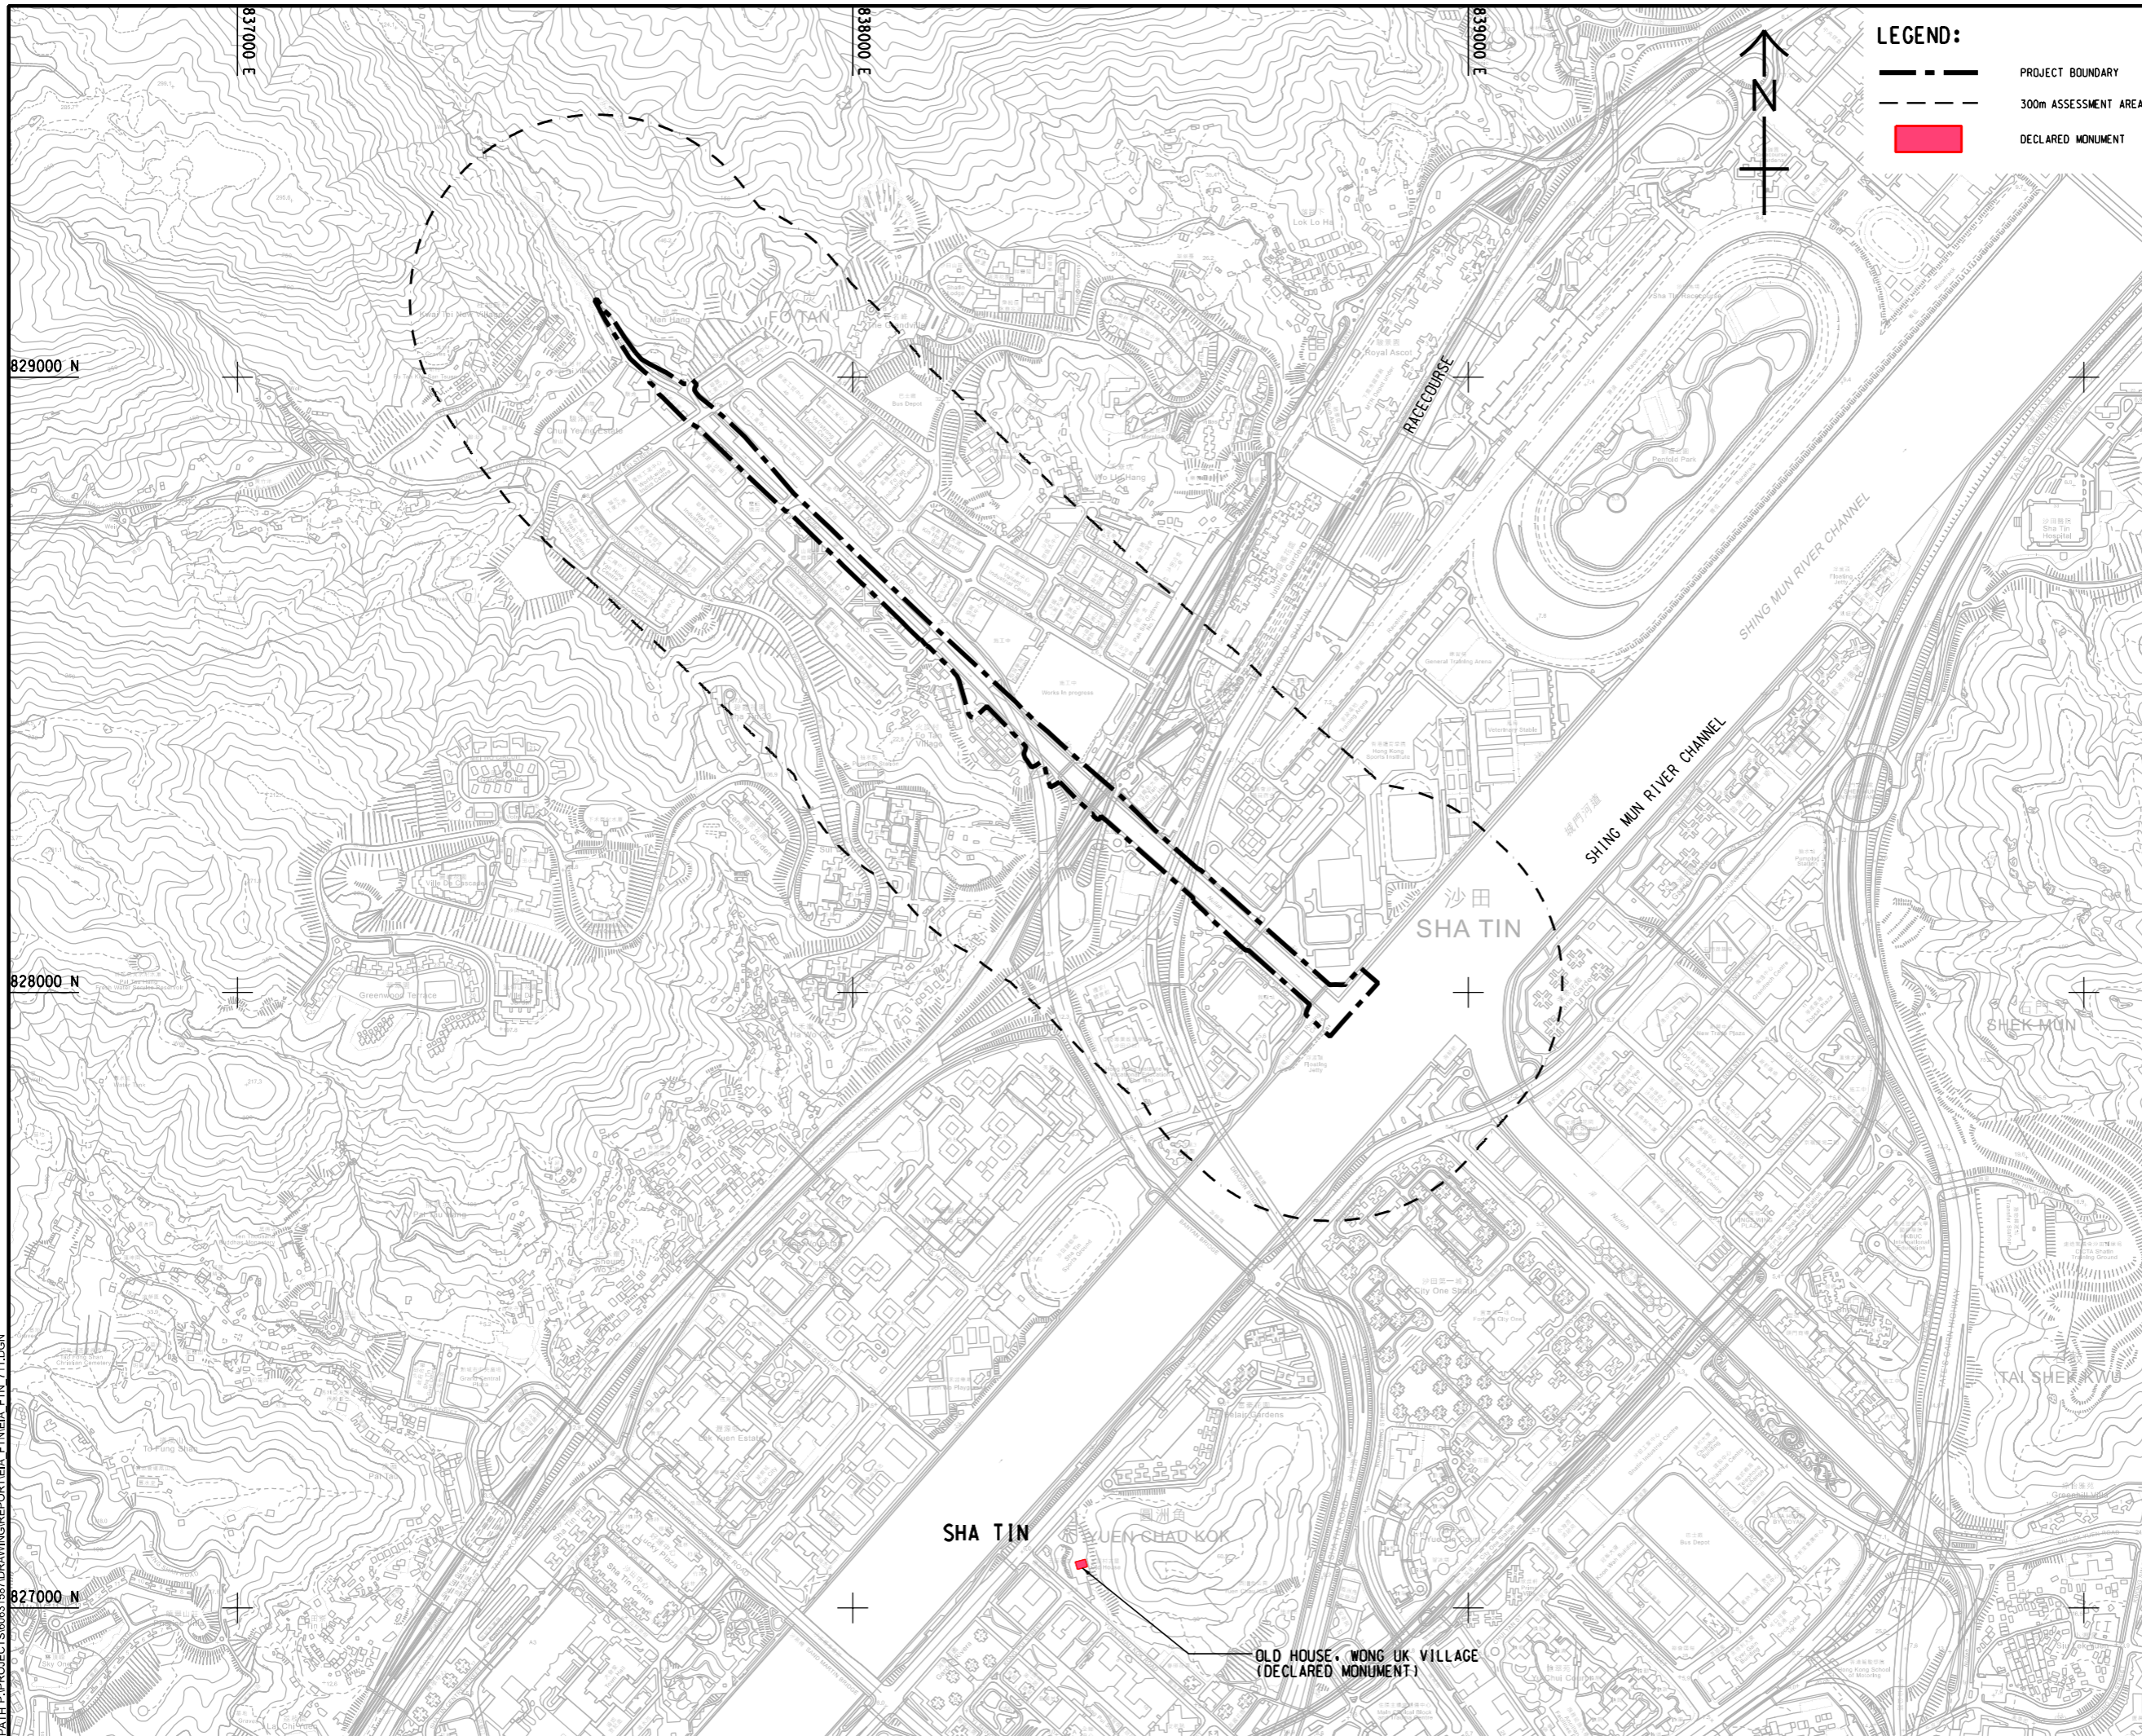

LEGEND:

- PROJECT BOUNDARY
- 300m ASSESSMENT AREA
- DECLARED MONUMENT

AECOM

PROJECT
 項目
 REVITALISATION OF TAI WAI
 NULLAH AND FO TAN NULLAH -
 INVESTIGATION

CLIENT
 業主
 渠務署
 Drainage Services Department

CONSULTANT
 土庫顧問公司
 AECOM Asia Company Ltd.
 www.aecom.com

SUB-CONSULTANTS
 分判工程師公司

ISSUE/REVISION
 修訂

IR	DATE	DESCRIPTION	CHK.

STATUS
 狀況

SCALE
 比例
 A3 1: 10000

DIMENSION UNIT
 尺寸單位
 METRES

KEY PLAN
 索引圖

PROJECT NO.
 項目編號
 60631587

AGREEMENT NO.
 協議編號
 CE 54/2019 (DS)

SHEET TITLE
 圖紙標題
 LOCATION OF THE DECLARED
 MONUMENT WITHIN 300m FROM
 DISCHARGE AREA OF FO TAN
 NULLAH

SHEET NUMBER
 圖紙編號
 60631587/EIA/FTN/FIGURE 11.1

This drawing has been prepared for the use of AECOM's client. It may not be used, modified, reproduced or relied upon by third parties, except as agreed by AECOM or as required by law. AECOM accepts no responsibility, and disclaims any liability, whatsoever, for any part, that less or more on this drawing, without AECOM's express written consent. All measurements must be obtained from the stated dimensions.