



ISO A1 594mm x 841mm  
 Approved:  
 Checked:  
 Designer:  
 Project Management Initials:  
 2022/10/27  
 P:\PROJECTS\60631587\DRAWING\REPORT\EA\_FT\EA\_FT\_113.DGN  
 Plot File by: liuyang

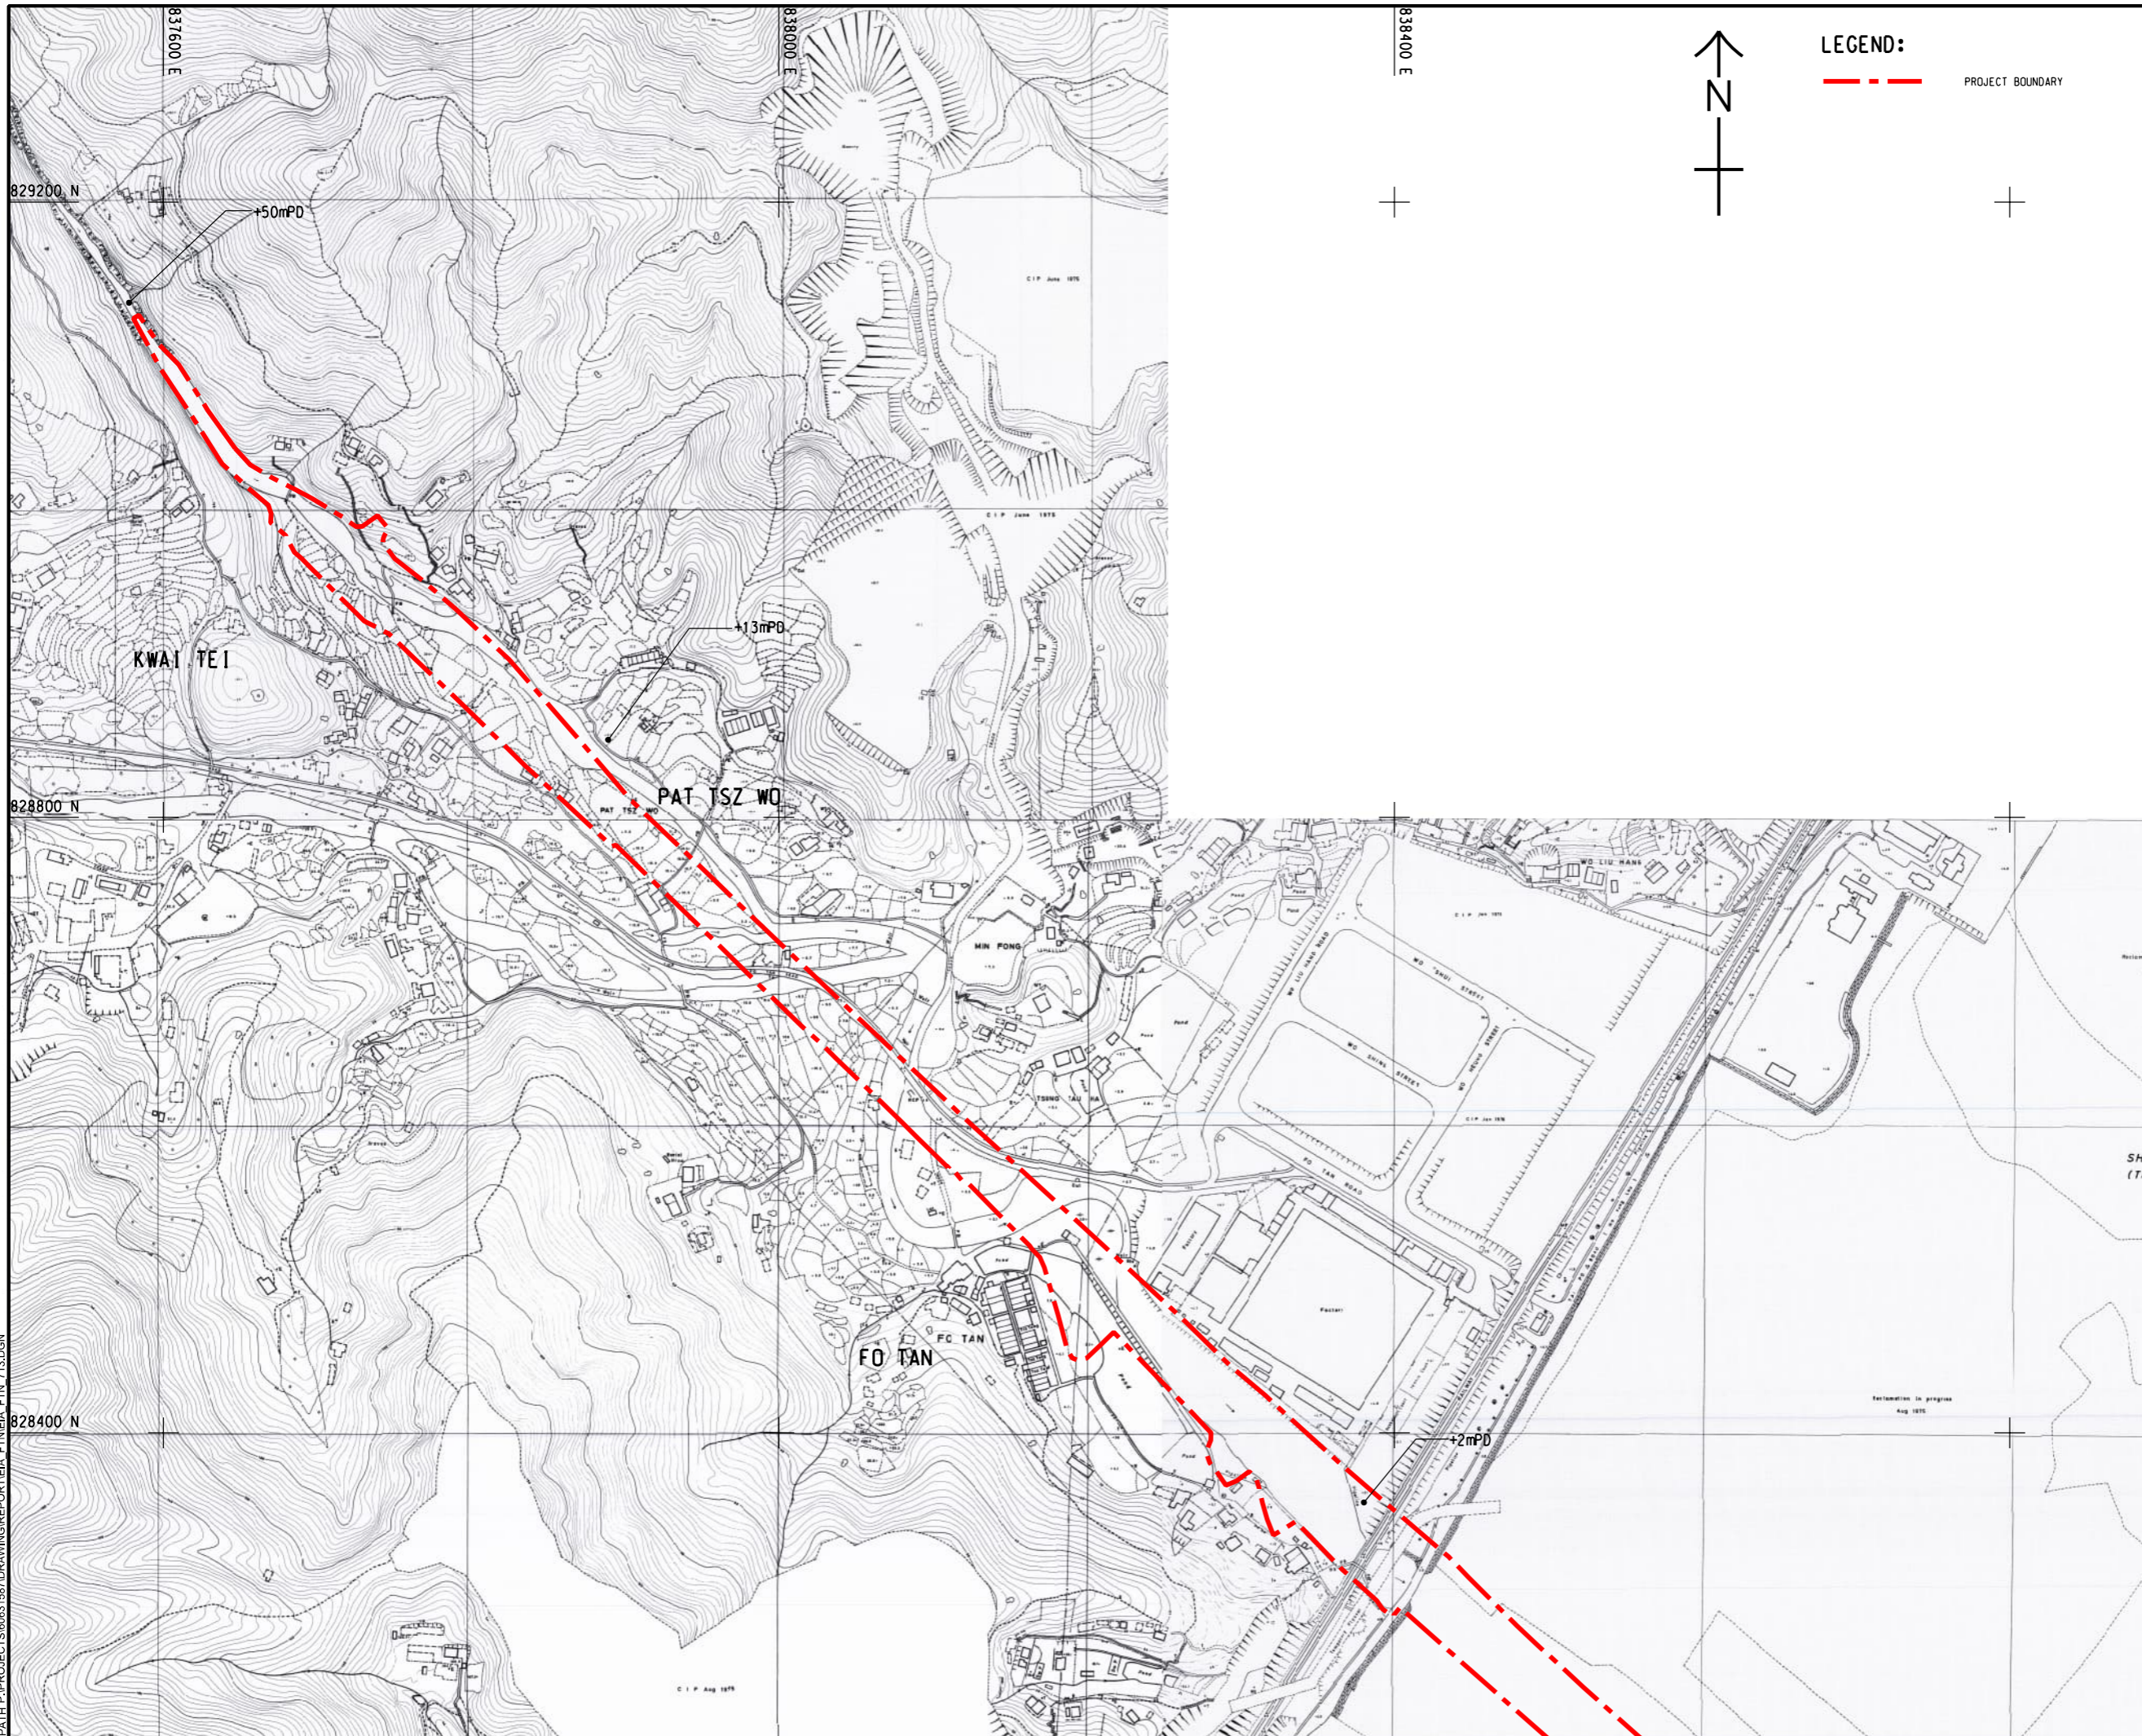

**LEGEND:**  
 --- PROJECT BOUNDARY

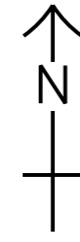

**PROJECT**  
 項目  
 REVITALISATION OF TAI WAI  
 NULLAH AND FO TAN NULLAH -  
 INVESTIGATION

**CLIENT**  
 業主  
 渠務署  
 Drainage Services Department

**CONSULTANT**  
 顧問公司  
 AECOM Asia Company Ltd.  
 www.aecom.com

**SUB-CONSULTANTS**  
 分判工程師/公司

**ISSUE/REVISION**  
 修訂

I/R	DATE	DESCRIPTION	CHK.
修訂	日期	修訂內容	核對

**STATUS**  
 狀況

**SCALE**  
 比例  
 A3 1 : 4000

**DIMENSION UNIT**  
 尺寸單位  
 METRES

**KEY PLAN**  
 索引圖

**PROJECT NO.**  
 項目編號  
 60631587

**AGREEMENT NO.**  
 協議編號  
 CE 54/2019 (DS)

**SHEET TITLE**  
 圖紙名稱  
 TOPOGRAPHIC MAPS OF  
 1976 SHOWING PART OF  
 THE PROJECT SITE

**SHEET NUMBER**  
 圖紙編號  
 60631587/EIA/FTN/FIGURE 11.3

This drawing has been prepared for the use of AECOM's client. It may not be used, modified, reproduced or relied upon by third parties, except as agreed by AECOM or as required by law. AECOM accepts no responsibility, and denies any liability whatsoever, for any part, in whole or in part, that is less or relies on this drawing without AECOM's express written consent. Do not scale this document. All measurements must be obtained from the stated dimensions.