


ISO A1 594mm x 841mm  
 Approved:  
 Checked:  
 Designer:  
 Project Management Initials:

Plot File by: mingyuan.song/21/12/24  
 PATH: P:\PROJECT\60631587\DRAWING\REPORT\EIA\_FTNEIA\_FTIN\_702.DGN

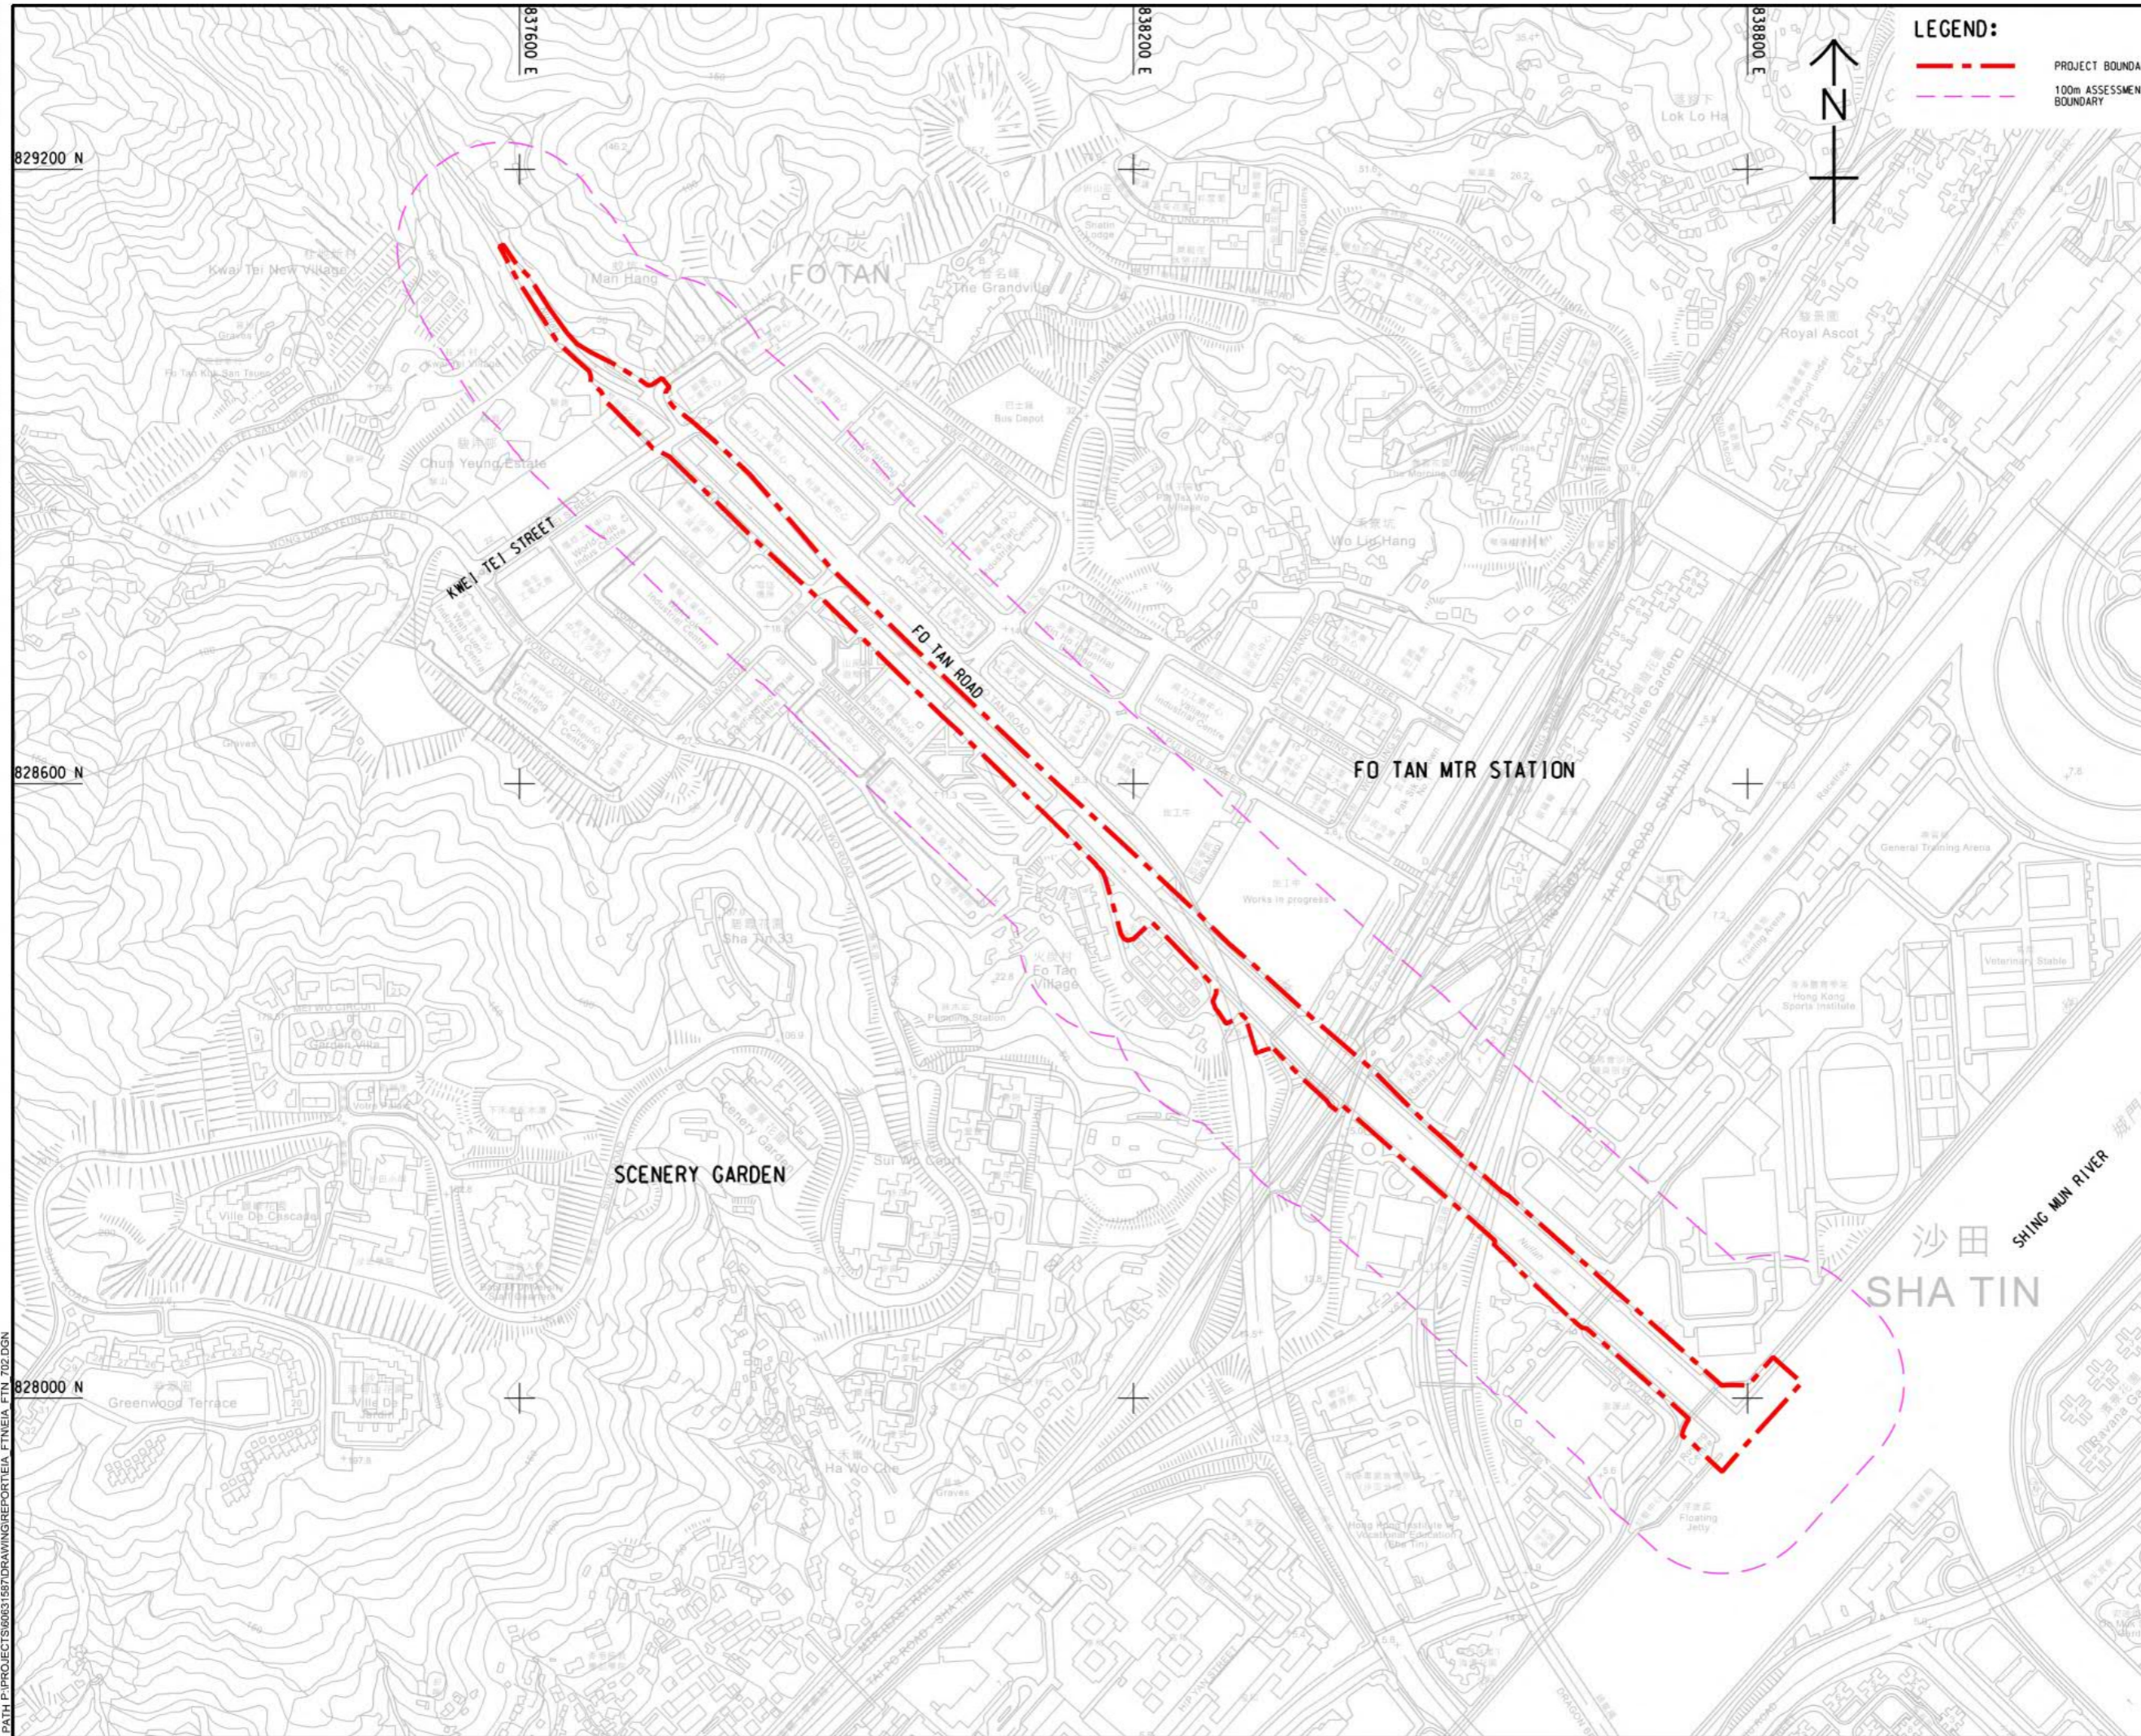

**LEGEND:**

- PROJECT BOUNDARY
- 100m ASSESSMENT BOUNDARY



**PROJECT**  
 REVITALISATION OF TAI WAI NULLAH AND FO TAN NULLAH - INVESTIGATION

**CLIENT**  
 Drainage Services Department

**CONSULTANT**  
 AECOM Asia Company Ltd.  
 www.aecom.com

**SUB-CONSULTANTS**

**ISSUE/REVISION**

IR	DATE	DESCRIPTION	CHK.

**STATUS**

**SCALE**      **DIMENSION UNIT**  
 A3 1 : 6000      METRES

**KEY PLAN**

**PROJECT NO.**      **AGREEMENT NO.**  
 60631587      CE 54/2019 (DS)

**SHEET TITLE**  
 LANDSCAPE IMPACT ASSESSMENT AREA

**SHEET NUMBER**  
 60631587/EIA/FTN/FIGURE 12.01

This drawing has been prepared for the use of AECOM's client. It may not be used, modified, reproduced or relied upon by third parties, except as required by law. AECOM accepts no responsibility, and denies any liability whatsoever, for any part, that uses or relies on this drawing without AECOM's express written consent. All measurements must be obtained from the stated dimensions.