


ISO A1 594mm x 841mm  
 Approved:  
 Checked:  
 Designer:  
 Project Management Initials:  
 2022/03/03  
 PATH PROJECTS/0661/03/DRAWINGREPORT/EIA\_FTN\_701.DGN

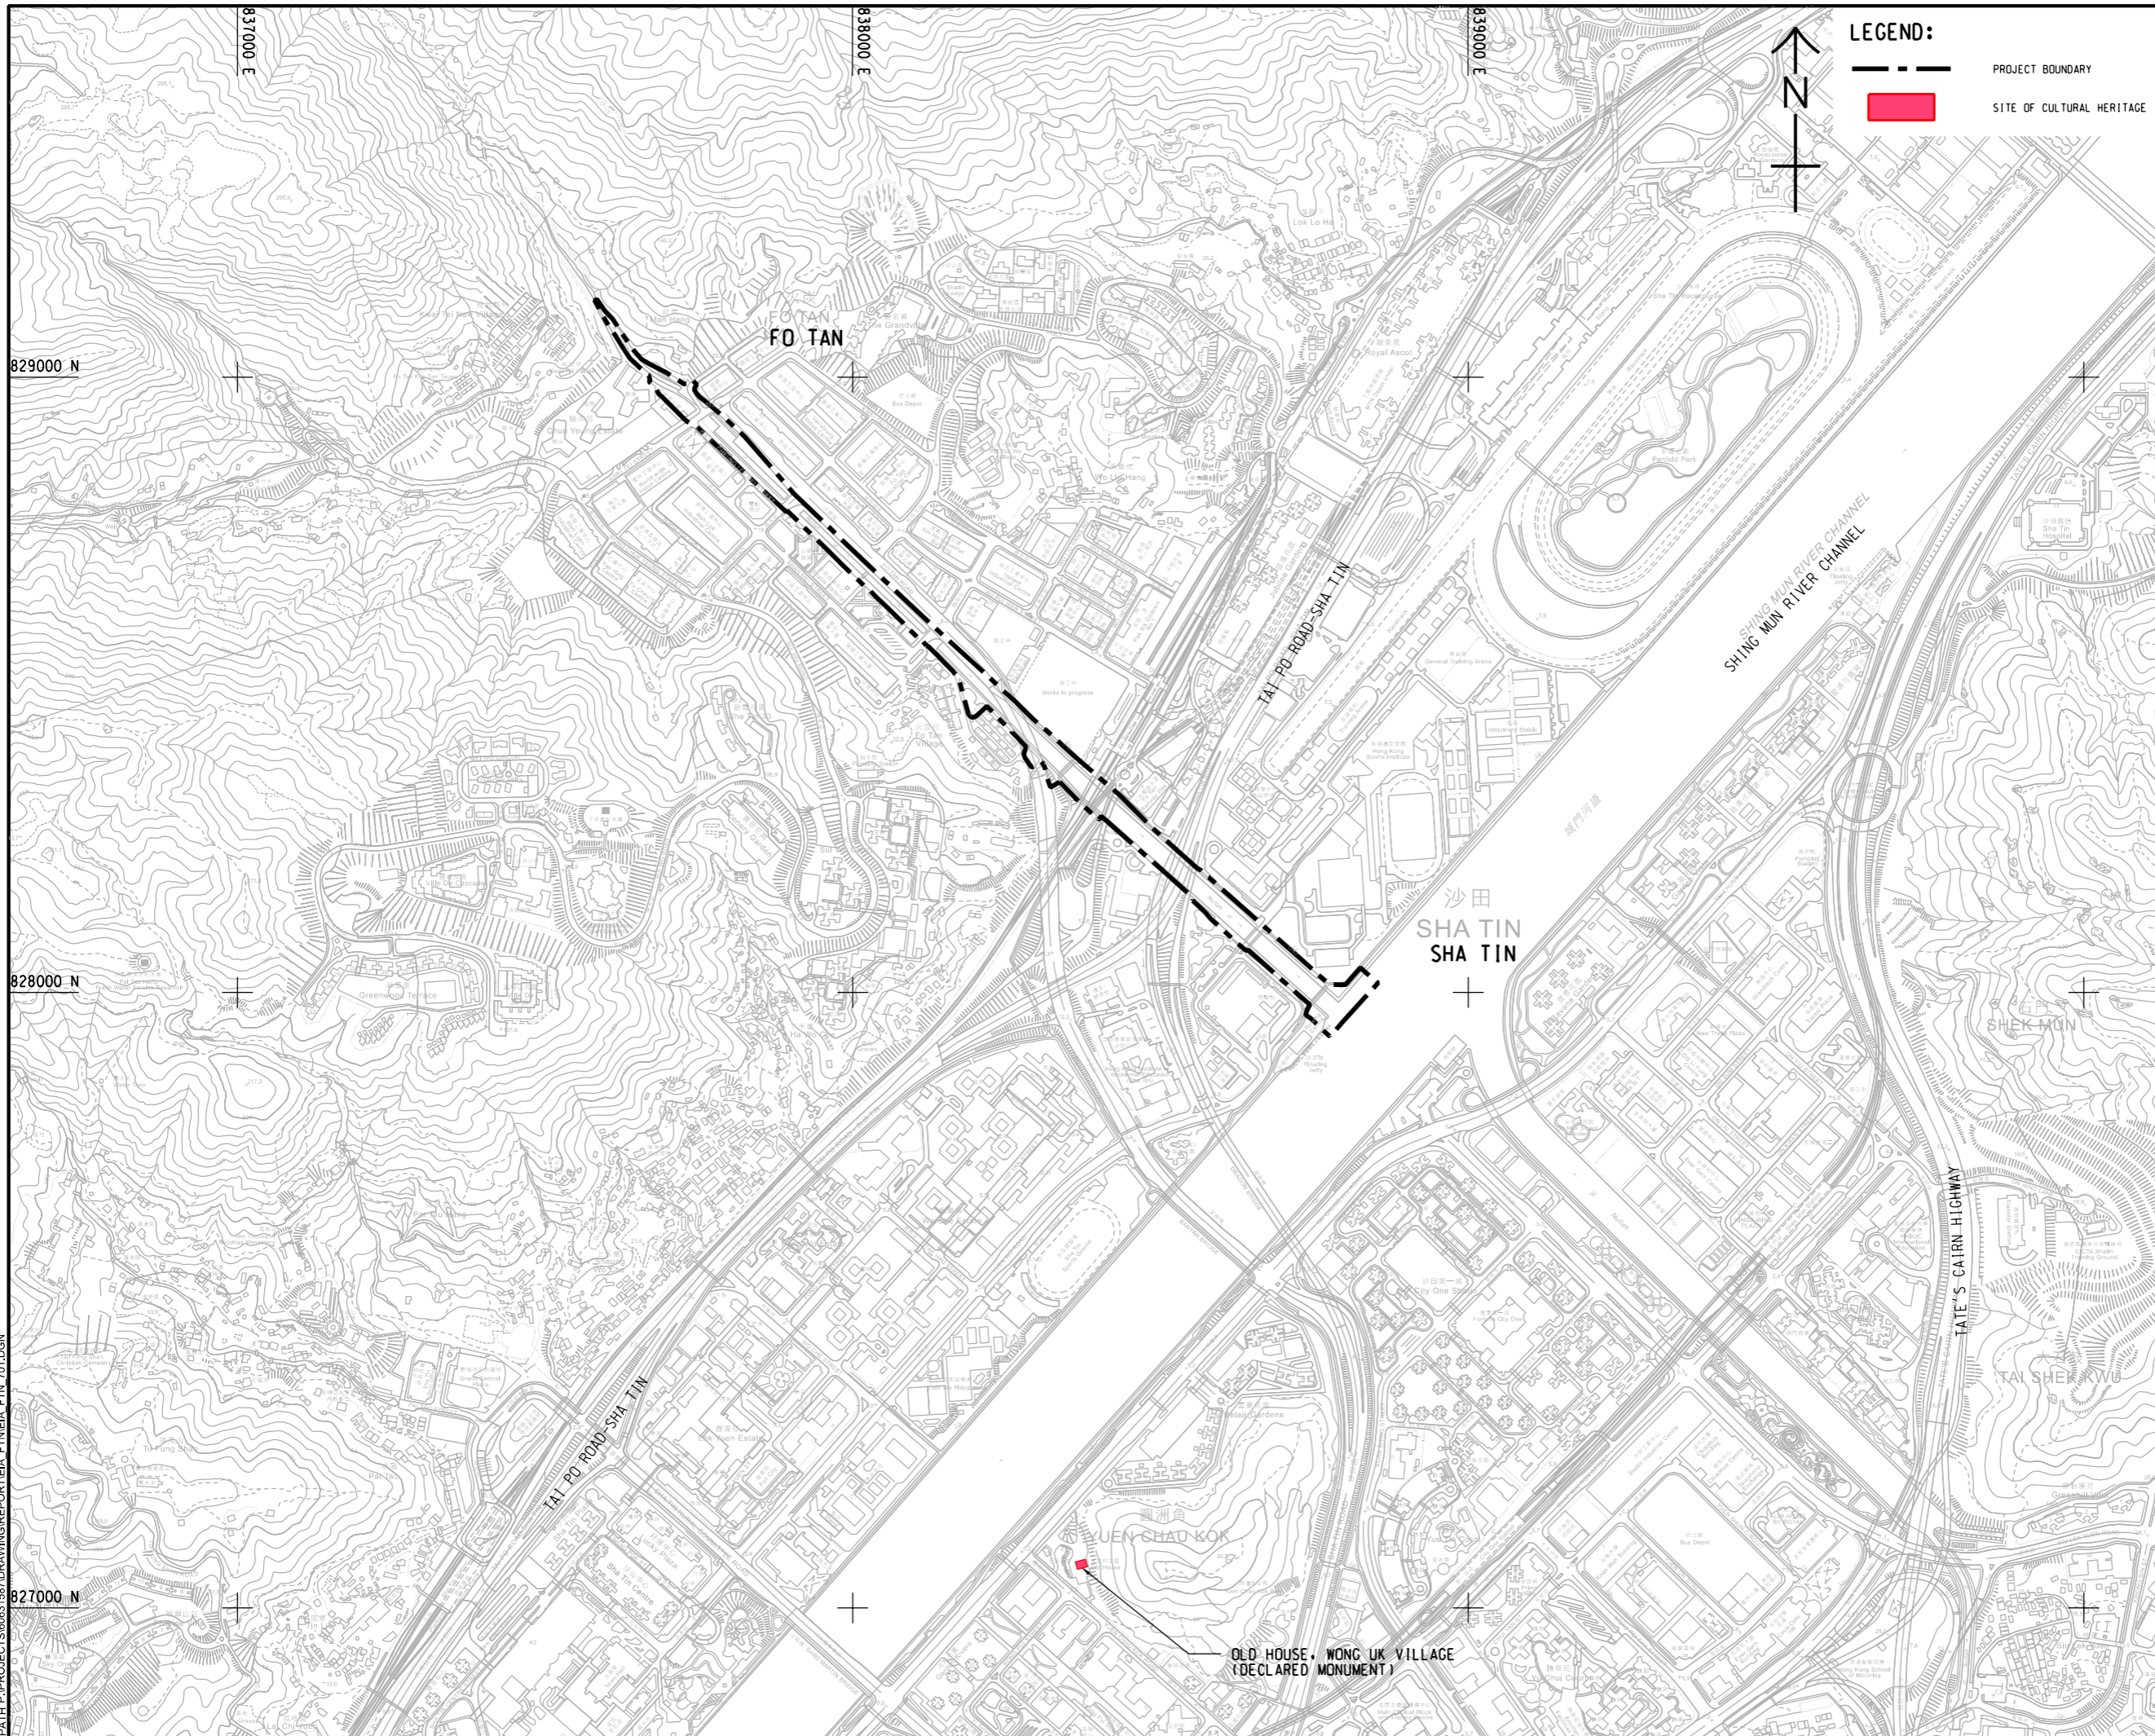

**LEGEND:**

--- PROJECT BOUNDARY

■ SITE OF CULTURAL HERITAGE



**AECOM**

PROJECT  
 項目  
**REVITALISATION OF TAI WAI  
 NULLAH AND FO TAN NULLAH -  
 INVESTIGATION**

CLIENT  
 業主  
 渠務署  
 Drainage Services Department

CONSULTANT  
 工程顧問公司  
 AECOM Asia Company Ltd.  
 www.aecom.com

SUB-CONSULTANTS  
 分判工程顧問公司

**ISSUE/REVISION**  
 修訂

IR	DATE	DESCRIPTION	CHK.

**STATUS**  
 狀況

**SCALE**  
 比例  
 A3 1: 10000

**DIMENSION UNIT**  
 尺寸單位  
 METRES

**KEY PLAN**  
 索引圖

**PROJECT NO.**  
 項目編號  
 60631587

**AGREEMENT NO.**  
 協議編號  
 CE 54/2019 (DS)

**SHEET TITLE**  
 圖紙名稱  
 PROJECT LOCATION PLAN

**SHEET NUMBER**  
 圖紙編號  
 60631587/EIA/FTN/FIGURE 2.1

This drawing has been prepared for the use of AECOM's client. It may not be used, modified, reproduced or relied upon by third parties, except as agreed by AECOM or as required by law. AECOM accepts no responsibility, and disclaims any liability, whatsoever, for any part, that less or relies on this drawing, without AECOM's express written consent. All measurements must be obtained from the stated dimensions.