


ISO A1 594mm x 841mm
 Approved:
 Checked:
 Designer:
 Project Management Initials:
 2022/02/27
 P:\PROJECTS\6063\58\DRAWING\REPORT\EA_FTIN\EA_FTIN_709.DGN
 Plot File by: lu,ying

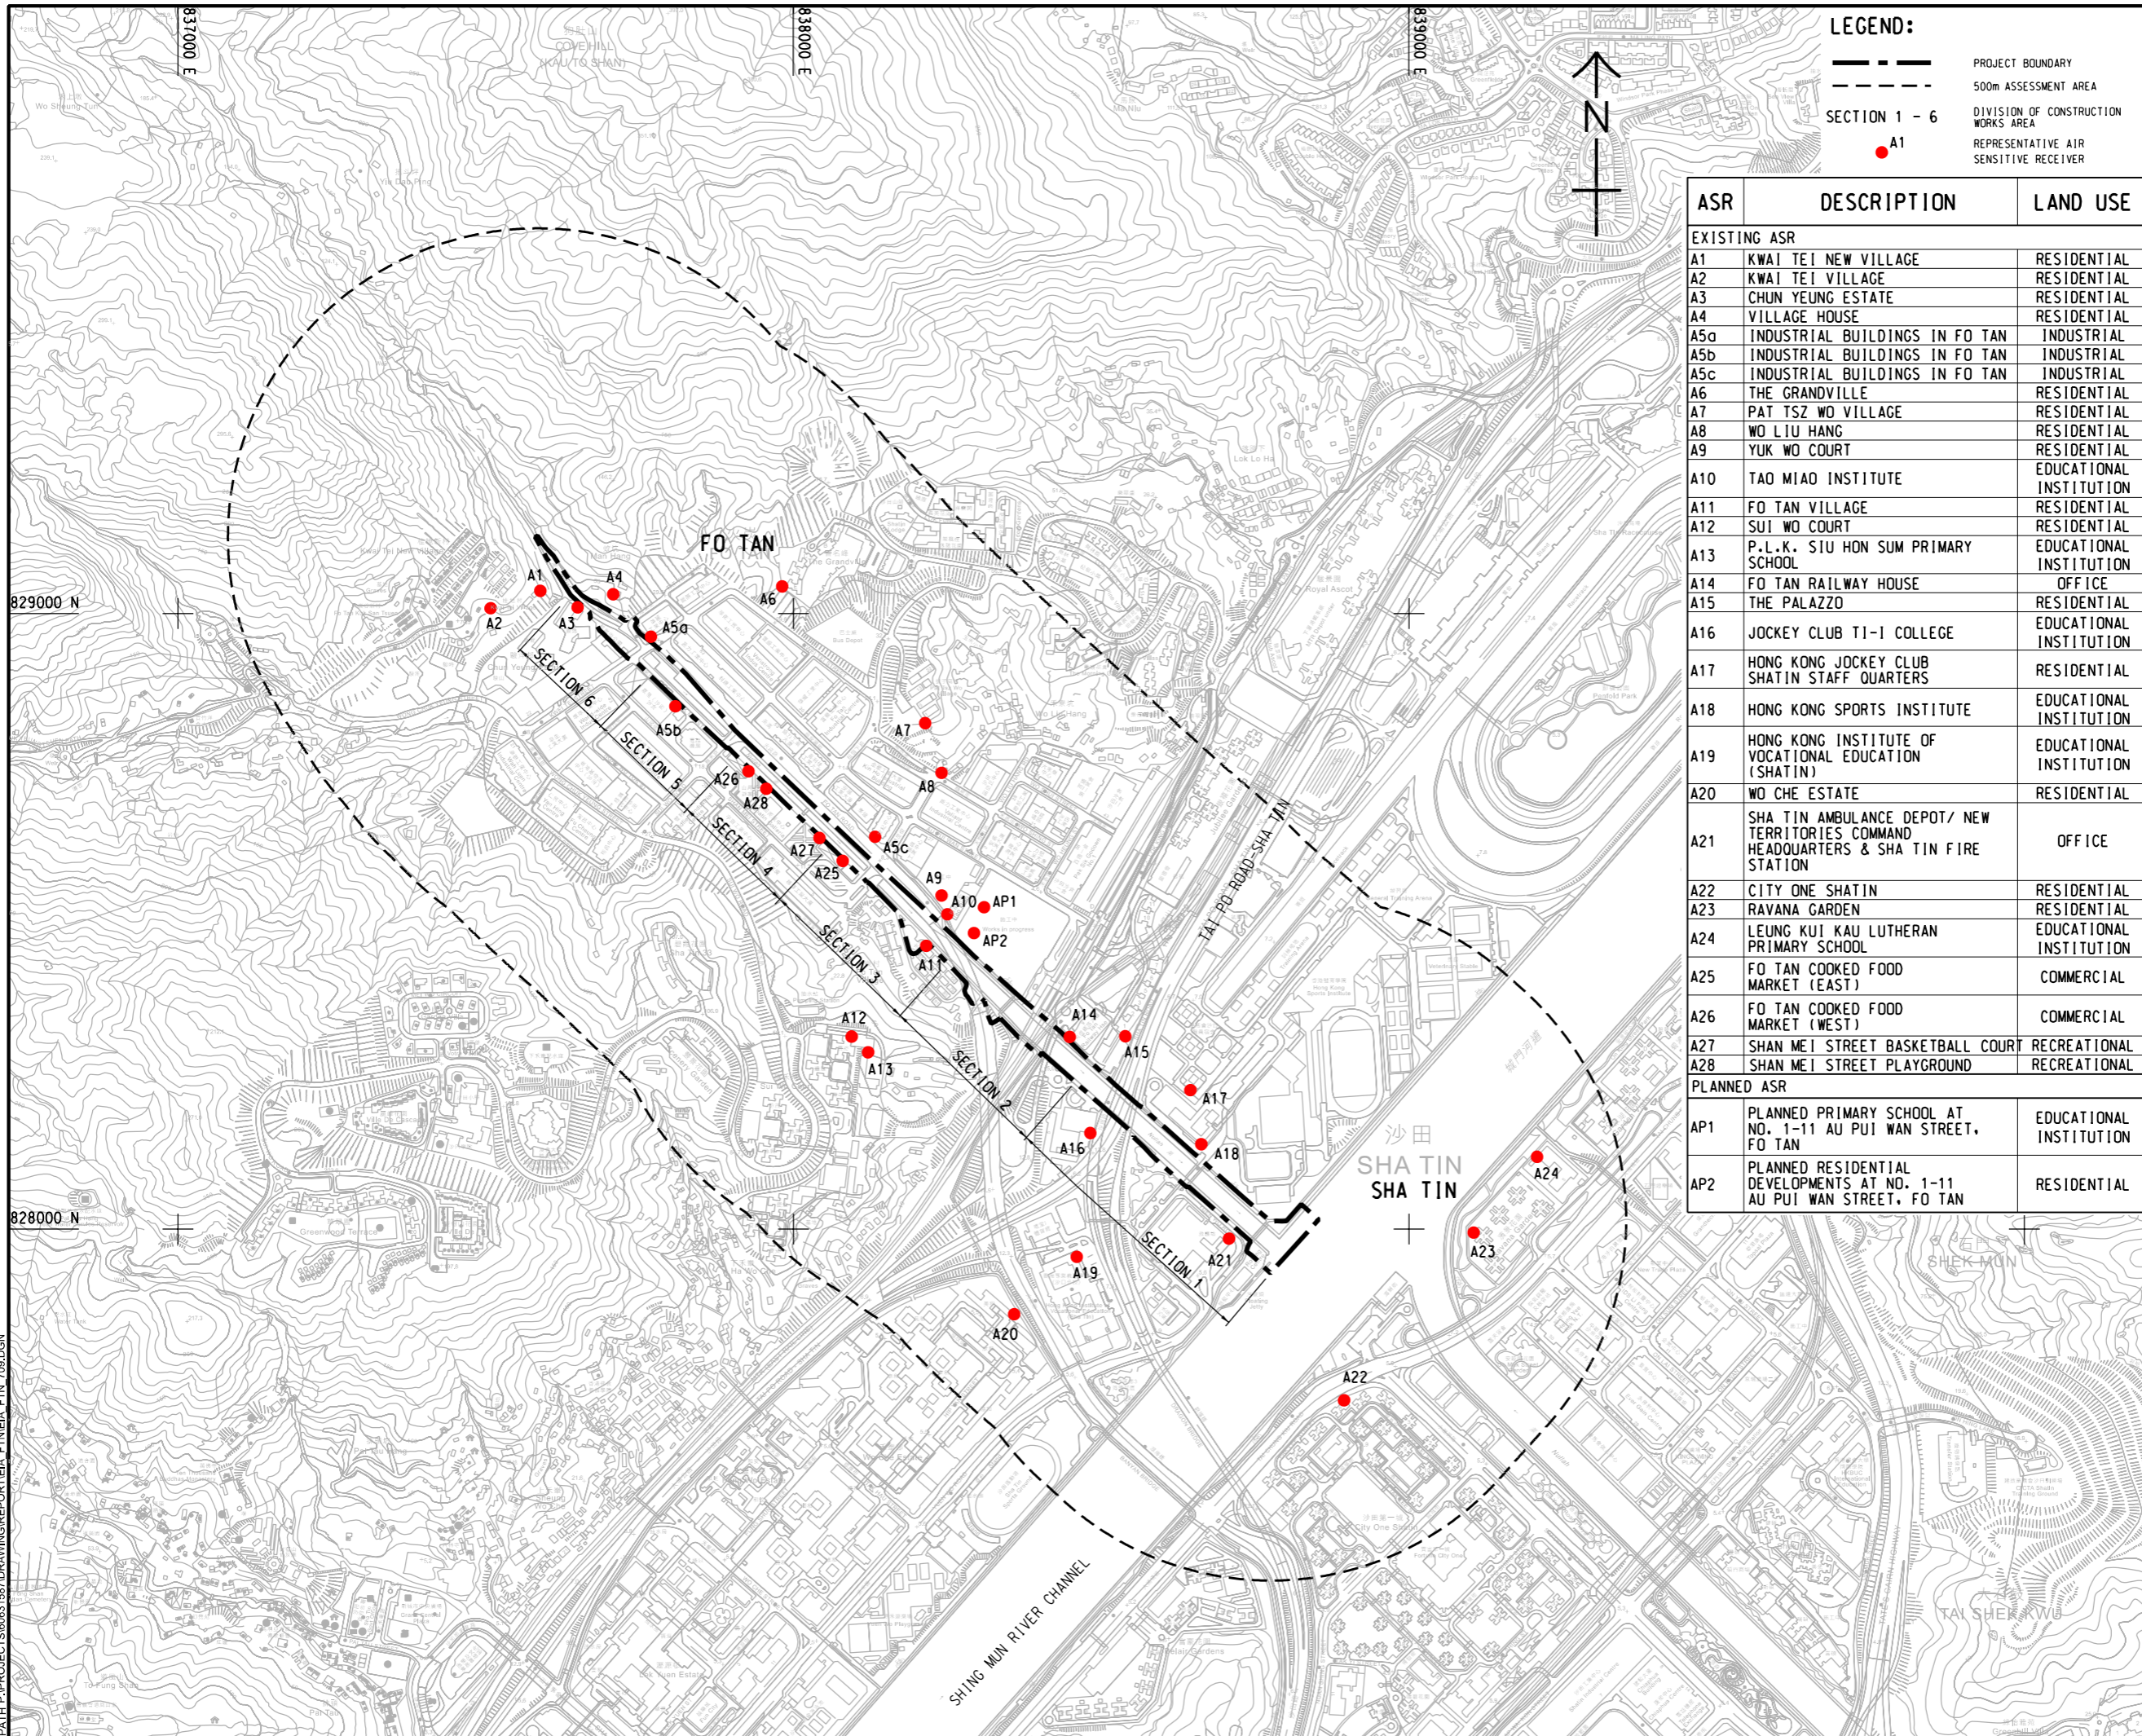

LEGEND:

- PROJECT BOUNDARY
- 500m ASSESSMENT AREA
- DIVISION OF CONSTRUCTION WORKS AREA
- A1 REPRESENTATIVE AIR SENSITIVE RECEIVER

ASR	DESCRIPTION	LAND USE
EXISTING ASR		
A1	KWAI TEI NEW VILLAGE	RESIDENTIAL
A2	KWAI TEI VILLAGE	RESIDENTIAL
A3	CHUN YEUNG ESTATE	RESIDENTIAL
A4	VILLAGE HOUSE	RESIDENTIAL
A5a	INDUSTRIAL BUILDINGS IN FO TAN	INDUSTRIAL
A5b	INDUSTRIAL BUILDINGS IN FO TAN	INDUSTRIAL
A5c	INDUSTRIAL BUILDINGS IN FO TAN	INDUSTRIAL
A6	THE GRANDVILLE	RESIDENTIAL
A7	PAT TSZ WO VILLAGE	RESIDENTIAL
A8	WO LIU HANG	RESIDENTIAL
A9	YUK WO COURT	RESIDENTIAL
A10	TAO MIAO INSTITUTE	EDUCATIONAL INSTITUTION
A11	FO TAN VILLAGE	RESIDENTIAL
A12	SUI WO COURT	RESIDENTIAL
A13	P.L.K. SIU HON SUM PRIMARY SCHOOL	EDUCATIONAL INSTITUTION
A14	FO TAN RAILWAY HOUSE	OFFICE
A15	THE PALAZZO	RESIDENTIAL
A16	JOCKEY CLUB T1-1 COLLEGE	EDUCATIONAL INSTITUTION
A17	HONG KONG JOCKEY CLUB SHATIN STAFF QUARTERS	RESIDENTIAL
A18	HONG KONG SPORTS INSTITUTE	EDUCATIONAL INSTITUTION
A19	HONG KONG INSTITUTE OF VOCATIONAL EDUCATION (SHATIN)	EDUCATIONAL INSTITUTION
A20	WO CHE ESTATE	RESIDENTIAL
A21	SHA TIN AMBULANCE DEPOT/ NEW TERRITORIES COMMAND HEADQUARTERS & SHA TIN FIRE STATION	OFFICE
A22	CITY ONE SHATIN	RESIDENTIAL
A23	RAVANA GARDEN	RESIDENTIAL
A24	LEUNG KUI KAU LUTHERAN PRIMARY SCHOOL	EDUCATIONAL INSTITUTION
A25	FO TAN COOKED FOOD MARKET (EAST)	COMMERCIAL
A26	FO TAN COOKED FOOD MARKET (WEST)	COMMERCIAL
A27	SHAN MEI STREET BASKETBALL COURT	RECREATIONAL
A28	SHAN MEI STREET PLAYGROUND	RECREATIONAL
PLANNED ASR		
AP1	PLANNED PRIMARY SCHOOL AT NO. 1-11 AU PUI WAN STREET, FO TAN	EDUCATIONAL INSTITUTION
AP2	PLANNED RESIDENTIAL DEVELOPMENTS AT NO. 1-11 AU PUI WAN STREET, FO TAN	RESIDENTIAL

AECOM

PROJECT
 項目
 REVITALISATION OF TAI WAI NULLAH AND FO TAN NULLAH - INVESTIGATION

CLIENT
 業主
 渠務署
 Drainage Services Department

CONSULTANT
 工程顧問公司
 AECOM Asia Company Ltd.
 www.aecom.com

SUB-CONSULTANTS
 分判工程顧問公司

ISSUE/REVISION

IR	DATE	DESCRIPTION	CHK.

STATUS
 狀態

SCALE
 比例尺
 A3 1: 10000

DIMENSION UNIT
 尺寸單位
 METRES

KEY PLAN
 關鍵圖

PROJECT NO.
 項目編號
 60631587

AGREEMENT NO.
 協議編號
 CE 54/2019 (DS)

SHEET TITLE
 圖則名稱
 LOCATIONS OF AIR SENSITIVE RECEIVERS

SHEET NUMBER
 圖則編號
 60631587/EIA/FTN/FIGURE 3.1

This drawing has been prepared for the use of AECOM's client. It may not be used, modified, reproduced or relied upon by third parties, except as agreed by AECOM in writing. AECOM accepts no responsibility, and disclaims any liability whatsoever, for any part, that is used or relied upon in this drawing without AECOM's express written consent. All measurements must be obtained from the stated dimensions.