


ISO A1 594mm x 841mm
 Approved:
 Checked:
 Designer:
 Project Management Initials:
 2022/7/13
 PATH P:\PROJECTS\60631587\DRAWING\REPORT\EIA_FTIN\FTIN_743.DGN

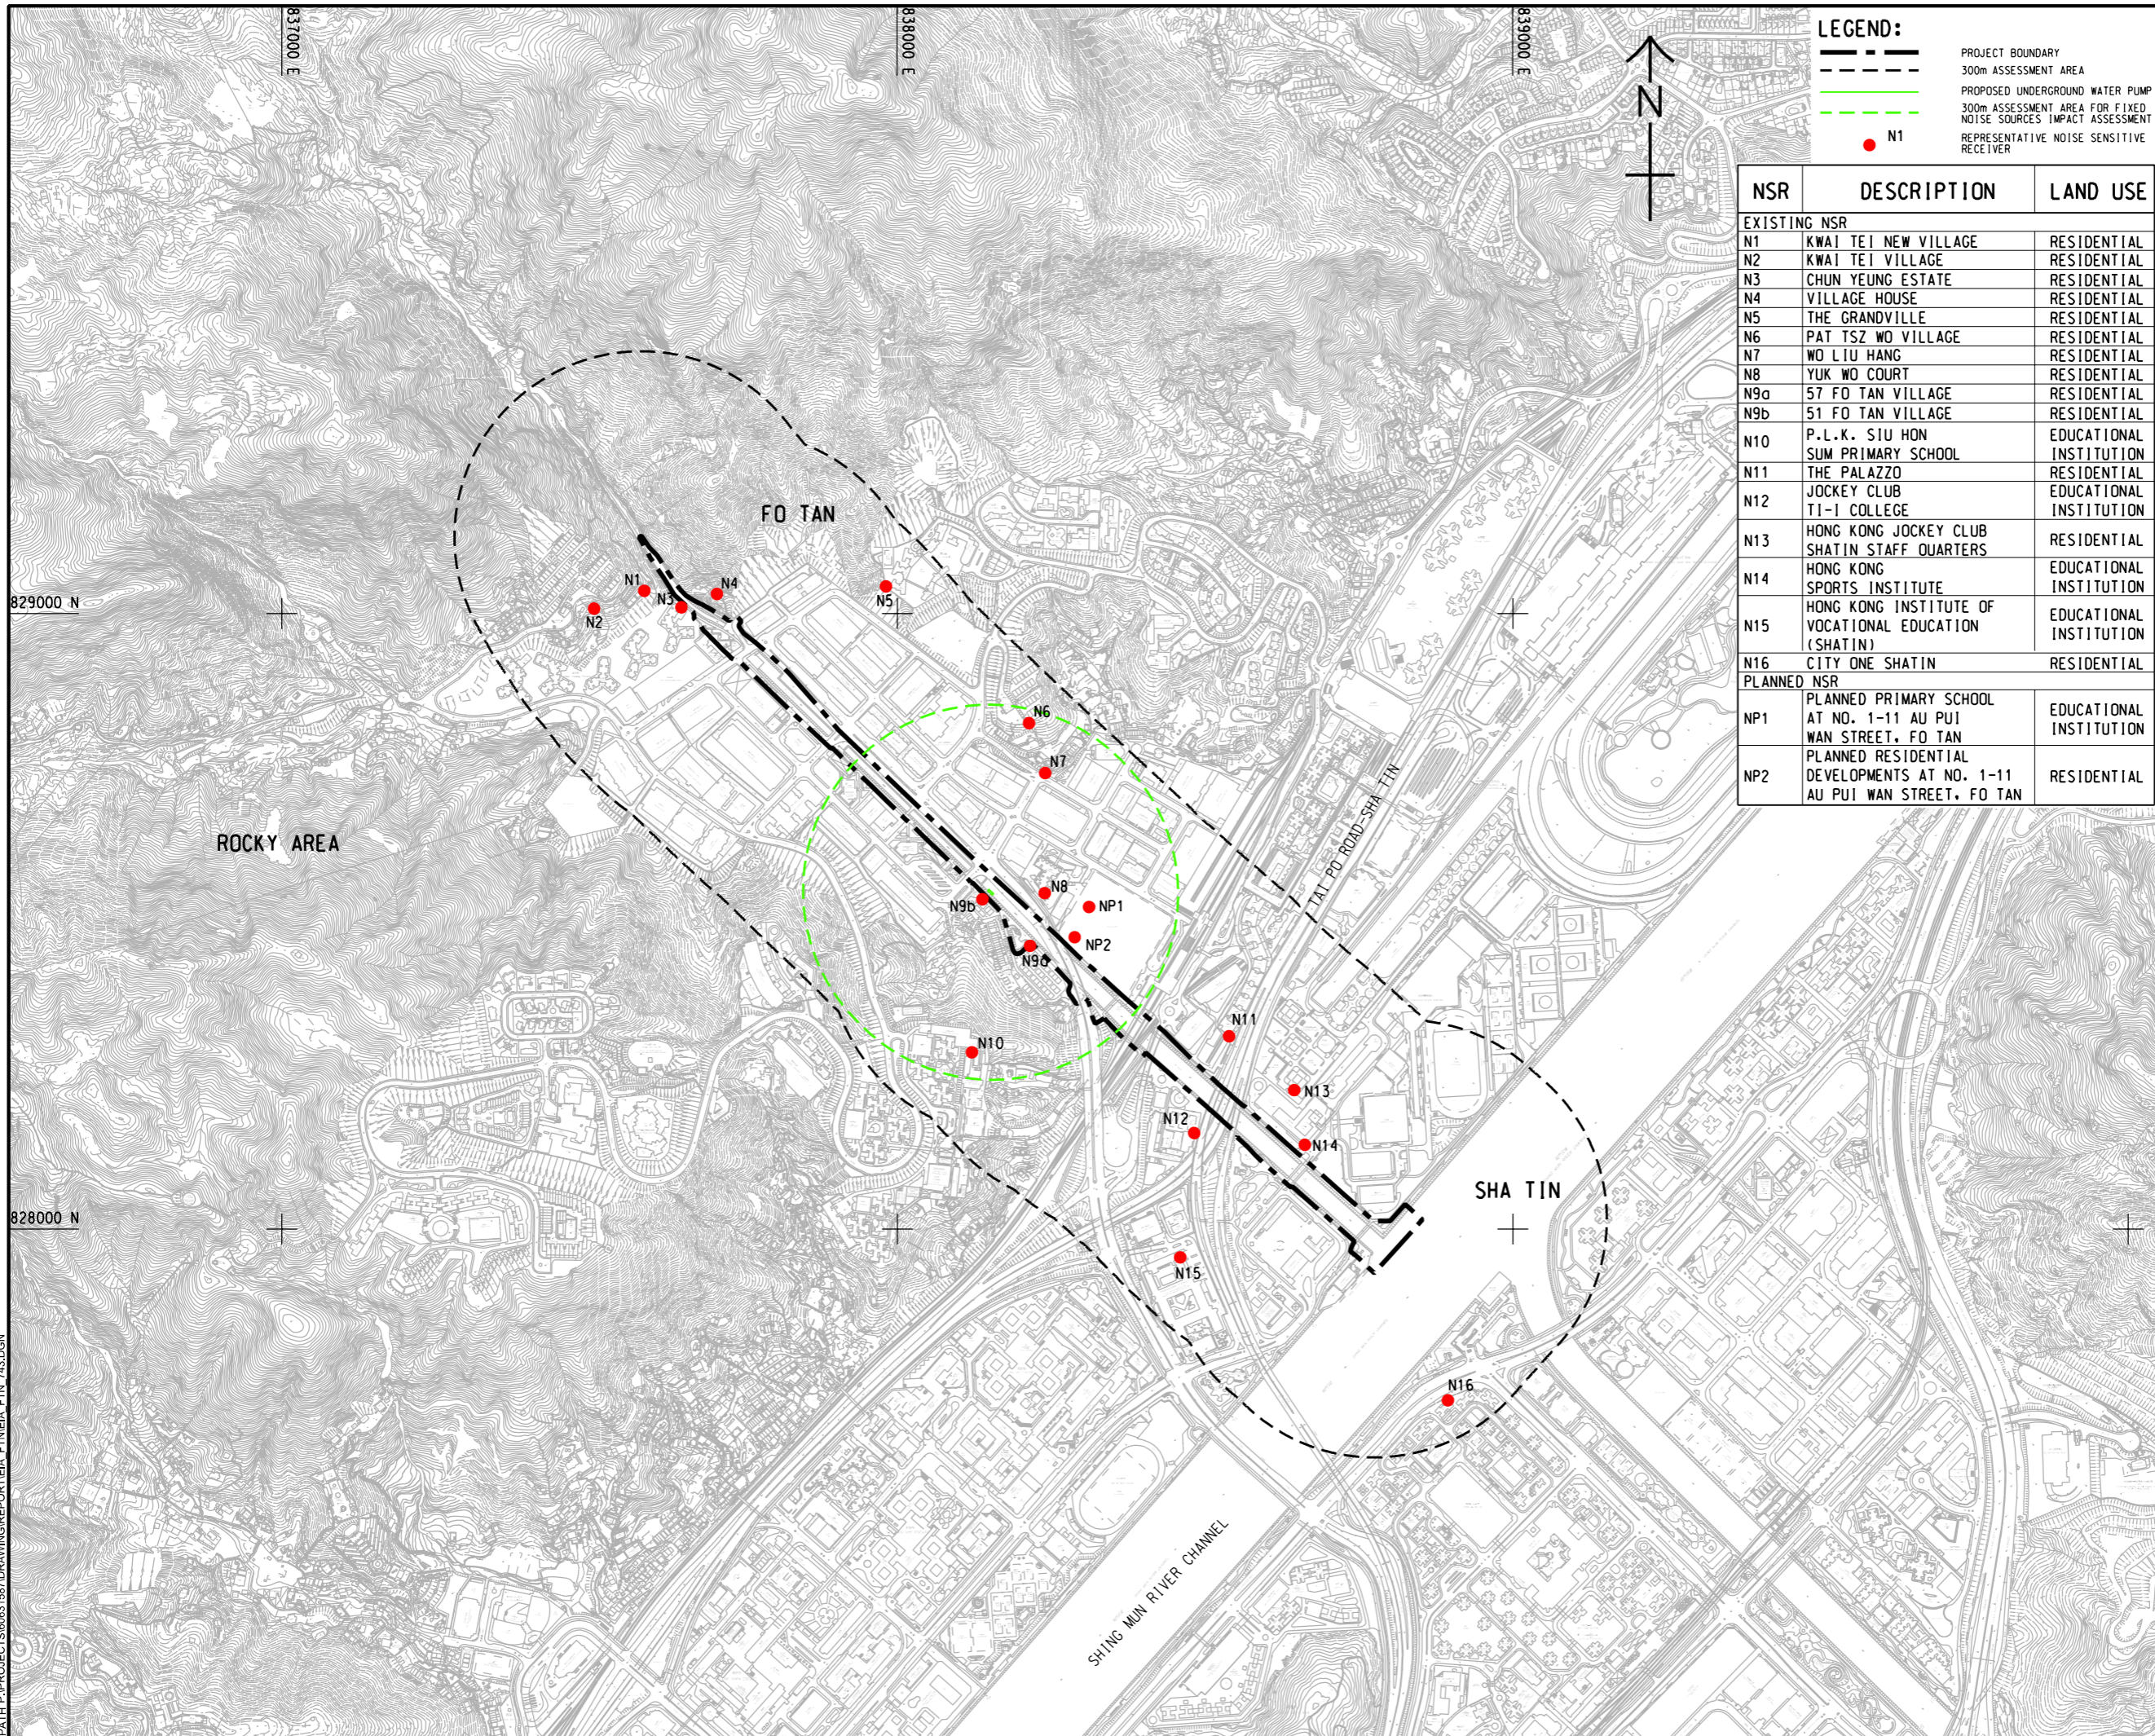

LEGEND:

- PROJECT BOUNDARY
- 300m ASSESSMENT AREA
- PROPOSED UNDERGROUND WATER PUMP
- 300m ASSESSMENT AREA FOR FIXED NOISE SOURCES IMPACT ASSESSMENT
- N1 REPRESENTATIVE NOISE SENSITIVE RECEIVER

NSR	DESCRIPTION	LAND USE
EXISTING NSR		
N1	KWAI TEI NEW VILLAGE	RESIDENTIAL
N2	KWAI TEI VILLAGE	RESIDENTIAL
N3	CHUN YEUNG ESTATE	RESIDENTIAL
N4	VILLAGE HOUSE	RESIDENTIAL
N5	THE GRANDVILLE	RESIDENTIAL
N6	PAT TSZ WO VILLAGE	RESIDENTIAL
N7	WO LIU HANG	RESIDENTIAL
N8	YUK WO COURT	RESIDENTIAL
N9a	57 FO TAN VILLAGE	RESIDENTIAL
N9b	51 FO TAN VILLAGE	RESIDENTIAL
N10	P.L.K. SIU HON SUM PRIMARY SCHOOL	EDUCATIONAL INSTITUTION
N11	THE PALAZZO	RESIDENTIAL
N12	JOCKEY CLUB TI-I COLLEGE	EDUCATIONAL INSTITUTION
N13	HONG KONG JOCKEY CLUB SHATIN STAFF QUARTERS	RESIDENTIAL
N14	HONG KONG SPORTS INSTITUTE	EDUCATIONAL INSTITUTION
N15	HONG KONG INSTITUTE OF VOCATIONAL EDUCATION (SHATIN)	EDUCATIONAL INSTITUTION
N16	CITY ONE SHATIN	RESIDENTIAL
PLANNED NSR		
NP1	PLANNED PRIMARY SCHOOL AT NO. 1-11 AU PUI WAN STREET, FO TAN	EDUCATIONAL INSTITUTION
NP2	PLANNED RESIDENTIAL DEVELOPMENTS AT NO. 1-11 AU PUI WAN STREET, FO TAN	RESIDENTIAL

AECOM

PROJECT
 項目
 REVITALISATION OF TAI WAN NULLAH AND FO TAN NULLAH - INVESTIGATION

CLIENT
 客戶
 渠務署
 Drainage Services Department

CONSULTANT
 顧問公司
 AECOM Asia Company Ltd.
 www.aecom.com

SUB-CONSULTANTS
 分判工程師/公司

ISSUE/REVISION
 修訂

IR	DATE	DESCRIPTION	CHK.

STATUS
 狀態

SCALE
 比例尺
 A3 1 : 10000

DIMENSION UNIT
 尺寸單位
 METRES

KEY PLAN
 索引圖

PROJECT NO.
 項目編號
 60631587

AGREEMENT NO.
 協議編號
 CE 54/2019 (DS)

SHEET TITLE
 圖名
 LOCATIONS OF NOISE SENSITIVE RECEIVERS

SHEET NUMBER
 圖號
 60631587/EIA/FTN/FIGURE 4.1

This drawing has been prepared for the use of AECOM's client. It may not be used, modified, reproduced or relied upon by third parties, except as agreed by AECOM or as required by law. AECOM accepts no responsibility, and denies any liability, whatsoever, for any part, that is used or relied on in this drawing, without AECOM's express written consent. Do not scale this document. All measurements must be obtained from the stated dimensions.