


ISO A1 594mm x 841mm
 Approved:
 Checked:
 Designer:
 Project Management Initials:
 2022/02/27
 PATH P:\PROJECTS\60631587\DRAWING\REPORT\EIA_FTNERA_FT1_742.DGN

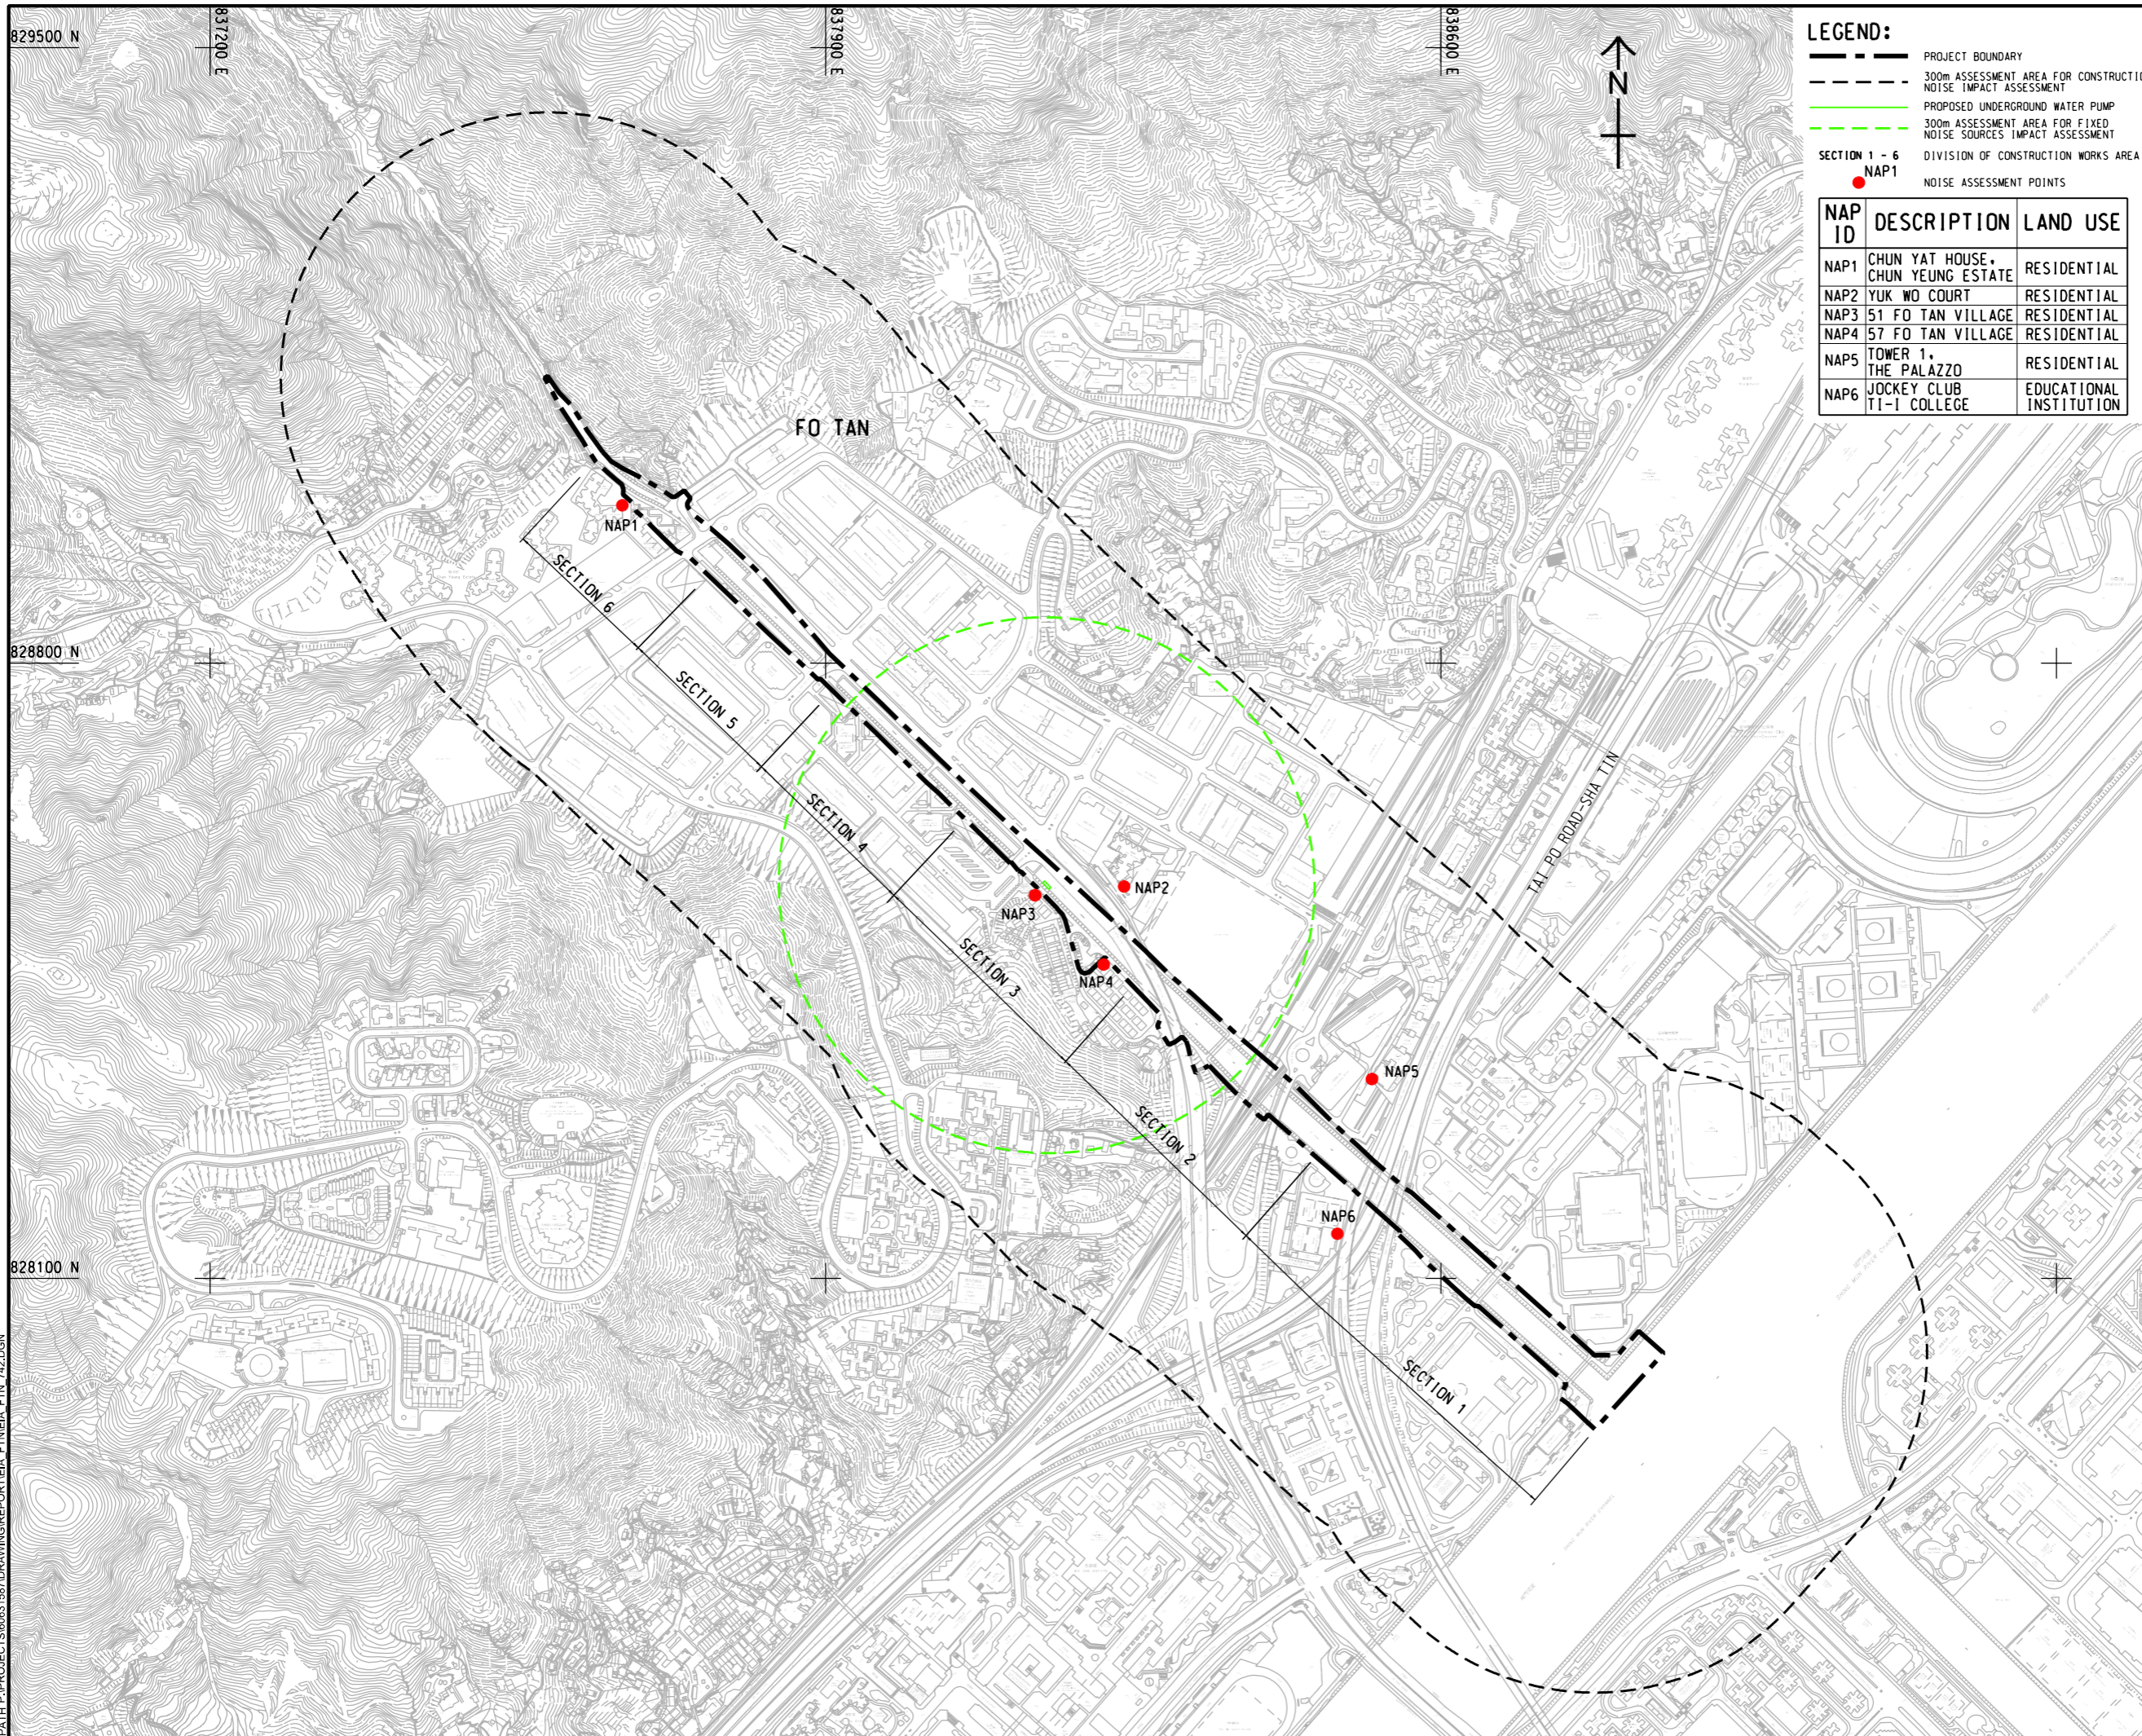

- LEGEND:**
- PROJECT BOUNDARY
 - 300m ASSESSMENT AREA FOR CONSTRUCTION NOISE IMPACT ASSESSMENT
 - PROPOSED UNDERGROUND WATER PUMP
 - 300m ASSESSMENT AREA FOR FIXED NOISE SOURCES IMPACT ASSESSMENT
 - SECTION 1 - 6
 - NAP1
 - NOISE ASSESSMENT POINTS

NAP ID	DESCRIPTION	LAND USE
NAP1	CHUN YAT HOUSE, CHUN YEUNG ESTATE	RESIDENTIAL
NAP2	YUK WO COURT	RESIDENTIAL
NAP3	51 FO TAN VILLAGE	RESIDENTIAL
NAP4	57 FO TAN VILLAGE	RESIDENTIAL
NAP5	TOWER 1, THE PALAZZO	RESIDENTIAL
NAP6	JOCKEY CLUB T1-1 COLLEGE	EDUCATIONAL INSTITUTION

AECOM

PROJECT
 項目
 REVITALISATION OF TAI WAI NULLAH AND FO TAN NULLAH - INVESTIGATION

CLIENT
 業主
 渠務署
 Drainage Services Department

CONSULTANT
 顧問公司
 AECOM Asia Company Ltd.
 www.aecom.com

SUB-CONSULTANTS
 分判工程師/顧問公司

ISSUE/REVISION
 修訂

IR	DATE	DESCRIPTION	CHK.

STATUS
 狀態

SCALE
 比例尺
 A3 1 : 7000

DIMENSION UNIT
 尺寸單位
 METRES

KEY PLAN
 位置圖

PROJECT NO.
 項目編號
 60631587

AGREEMENT NO.
 協議編號
 CE 54/2019 (DS)

SHEET TITLE
 圖號
 LOCATIONS OF NOISE ASSESSMENT POINTS

SHEET NUMBER
 圖號
 60631587/EIA/FTN/FIGURE 4.2

This drawing has been prepared for the use of AECOM's client. It may not be used, modified, reproduced or relied upon by third parties, except as agreed by AECOM or as required by law. AECOM accepts no responsibility, and disclaims any liability, whatsoever, for any part, that assess or relies on this drawing without AECOM's express written consent. All measurements must be obtained from the stated dimensions.