


ISO A1 594mm x 841mm
 Approved:
 Checked:
 Designer:
 Project Management Initials:
 2022/02/27
 PATH P:\PROJECTS\60631587\DRAWING\REPORT\EIA_FTIN_EIA_FTIN_751.DGN
 Plot File by: liu,ying

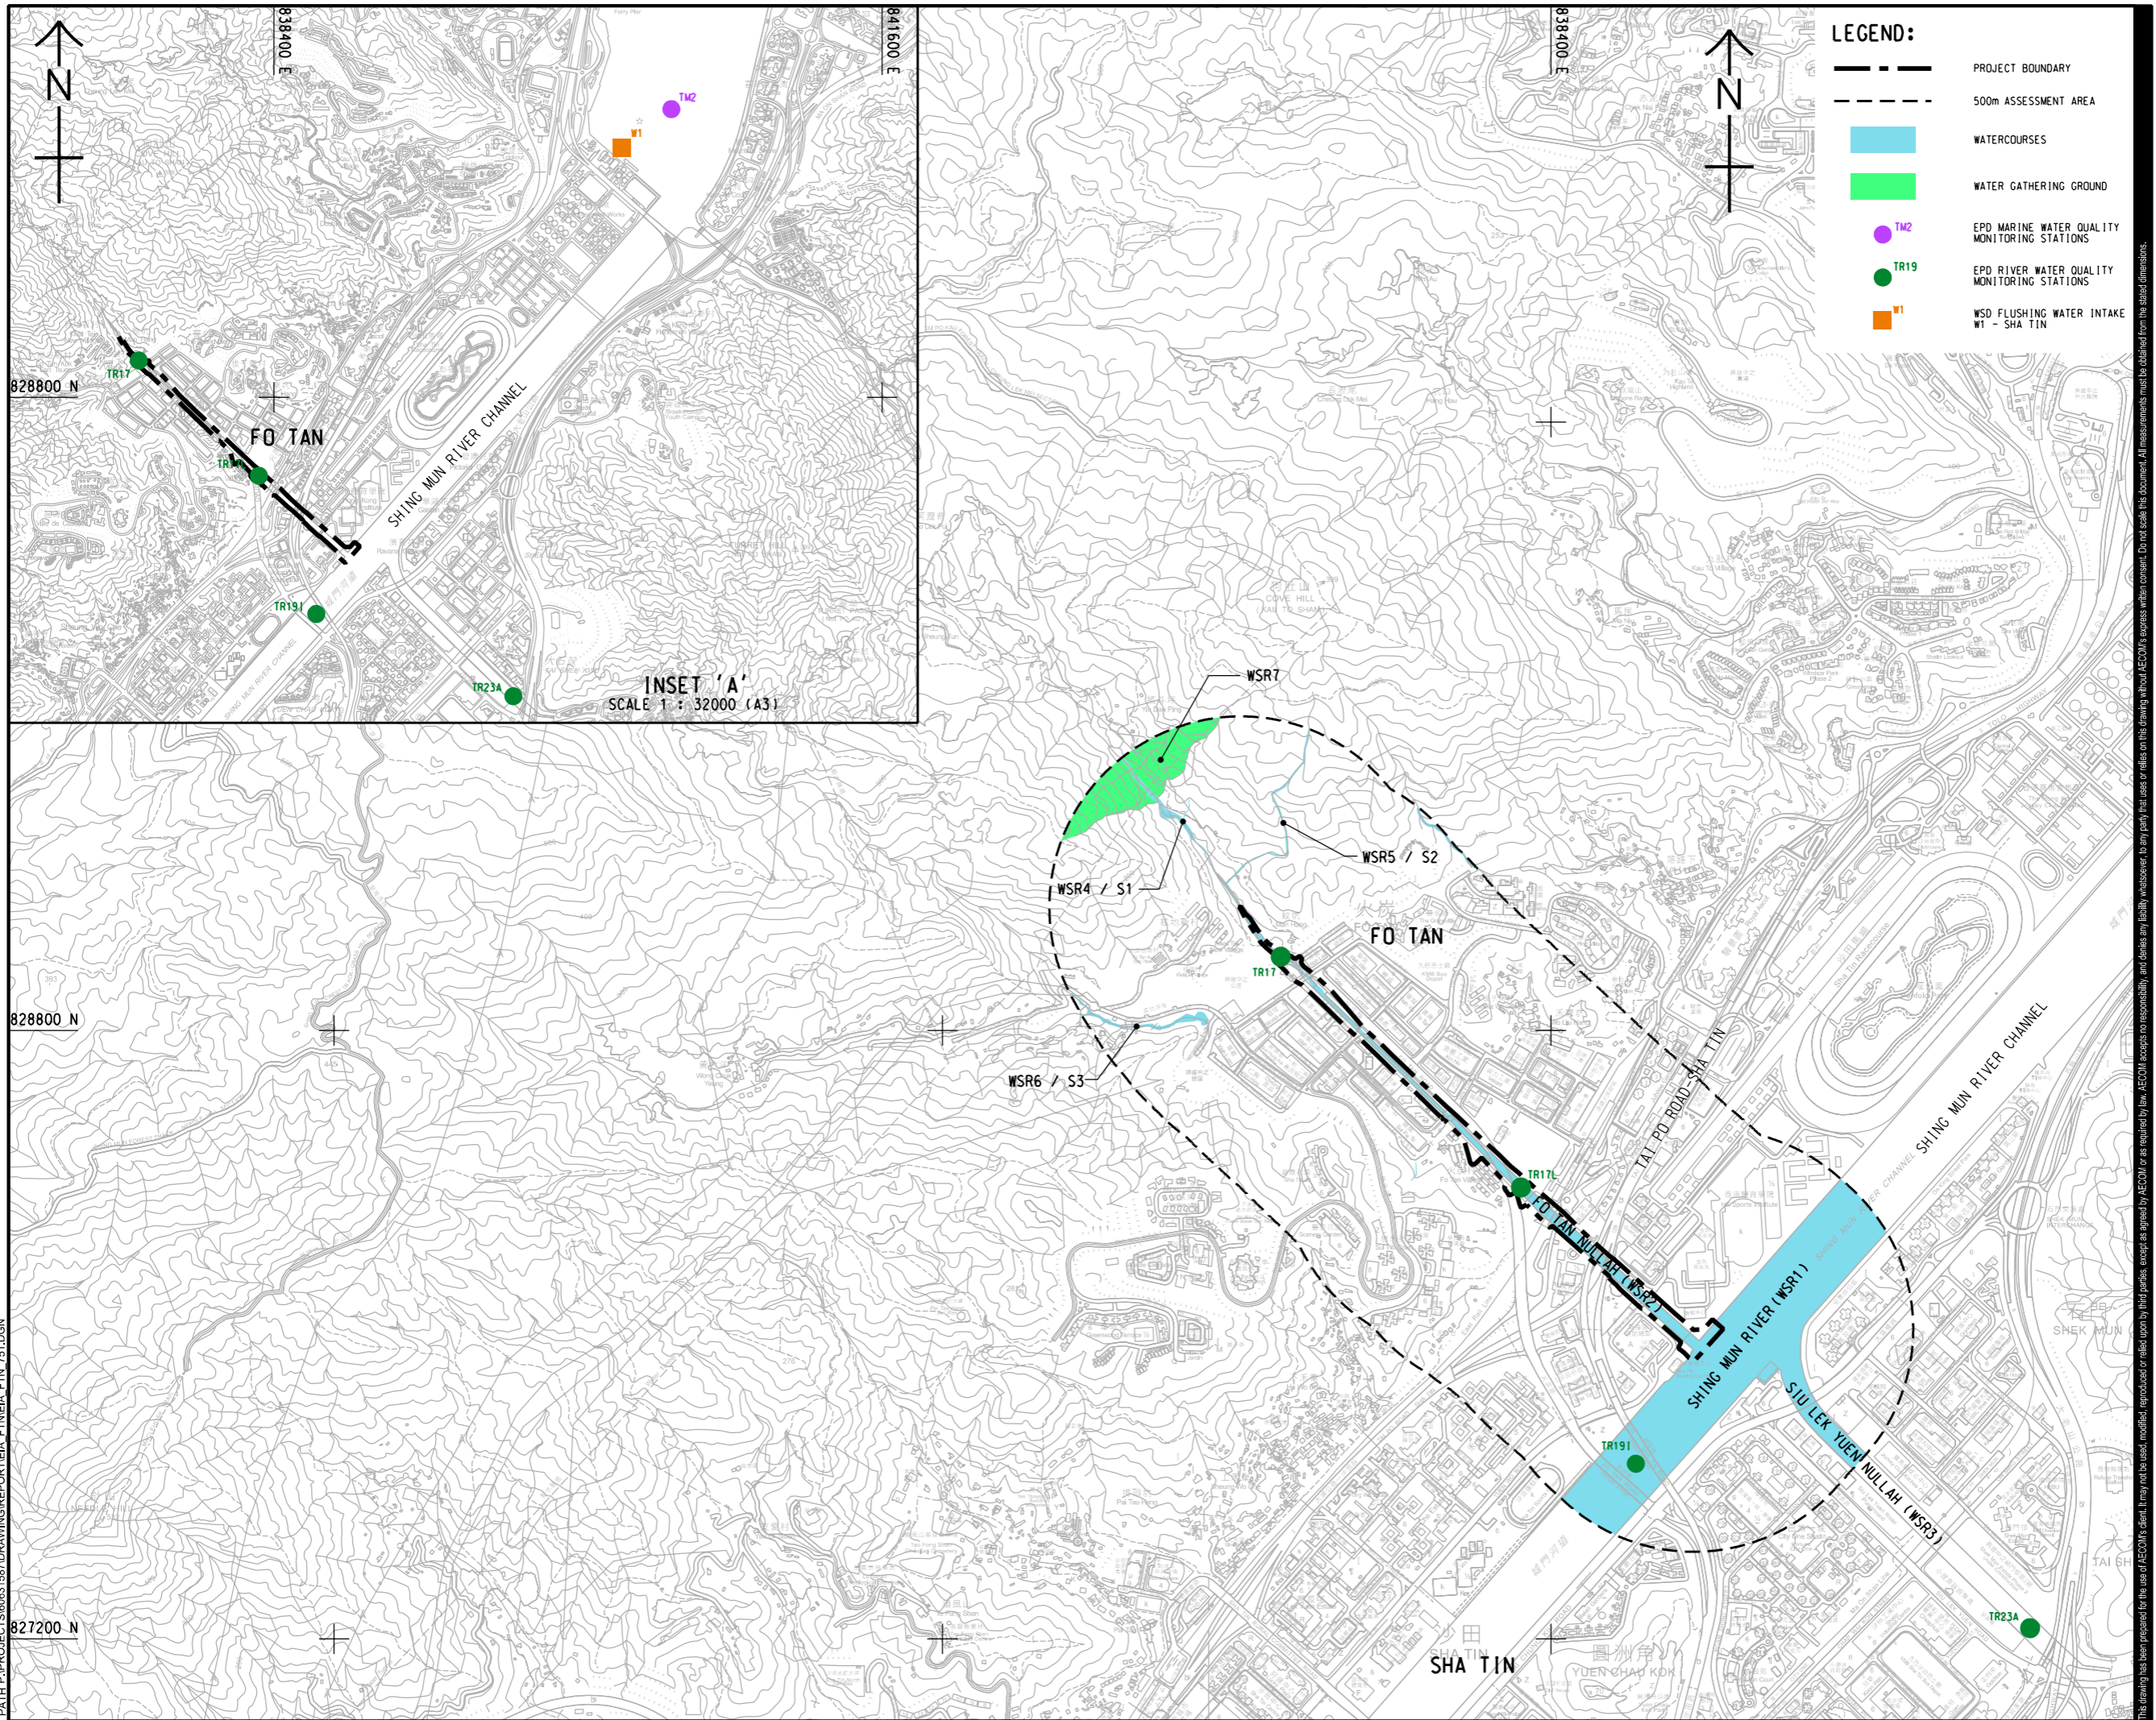

LEGEND:

- PROJECT BOUNDARY
- 500m ASSESSMENT AREA
- WATERCOURSES
- WATER GATHERING GROUND
- EPD MARINE WATER QUALITY MONITORING STATIONS
- EPD RIVER WATER QUALITY MONITORING STATIONS
- WSD FLUSHING WATER INTAKE W1 - SHA TIN

AECOM

PROJECT
 項目
 REVITALISATION OF TAI WAI NULLAH AND FO TAN NULLAH - INVESTIGATION

CLIENT
 業主
 渠務署
 Drainage Services Department

CONSULTANT
 工程顧問公司
 AECOM Asia Company Ltd.
 www.aecom.com

SUB-CONSULTANTS
 分判工程顧問公司

ISSUE/REVISION
 修訂

I/R	DATE	DESCRIPTION	CHK.

STATUS
 狀況

SCALE
 比例

A3 1 : 16000

DIMENSION UNIT
 尺寸單位

METRES

KEY PLAN
 索引圖

PROJECT NO.
 項目編號
 60631587

AGREEMENT NO.
 協議編號
 CE 54/2019 (DS)

SHEET TITLE
 圖紙名稱
 LOCATION OF WATER SENSITIVE RECEIVERS AND EPD MONITORING STATIONS

SHEET NUMBER
 圖紙編號
 60631587/EIA/FTN/FIGURE 5.1

This drawing has been prepared for the use of AECOM's client. It may not be used, modified, reproduced or relied upon by third parties, except as agreed by AECOM or as required by law. AECOM accepts no responsibility, and disclaims any liability whatsoever, for any part, that is used or relied on in this drawing without AECOM's express written consent. All measurements must be obtained from the stated dimensions.