



LEGEND:

-  PROJECT BOUNDARY
-  LOCATION & DIRECTION OF PHOTOGRAPH TAKEN / PHOTO ID

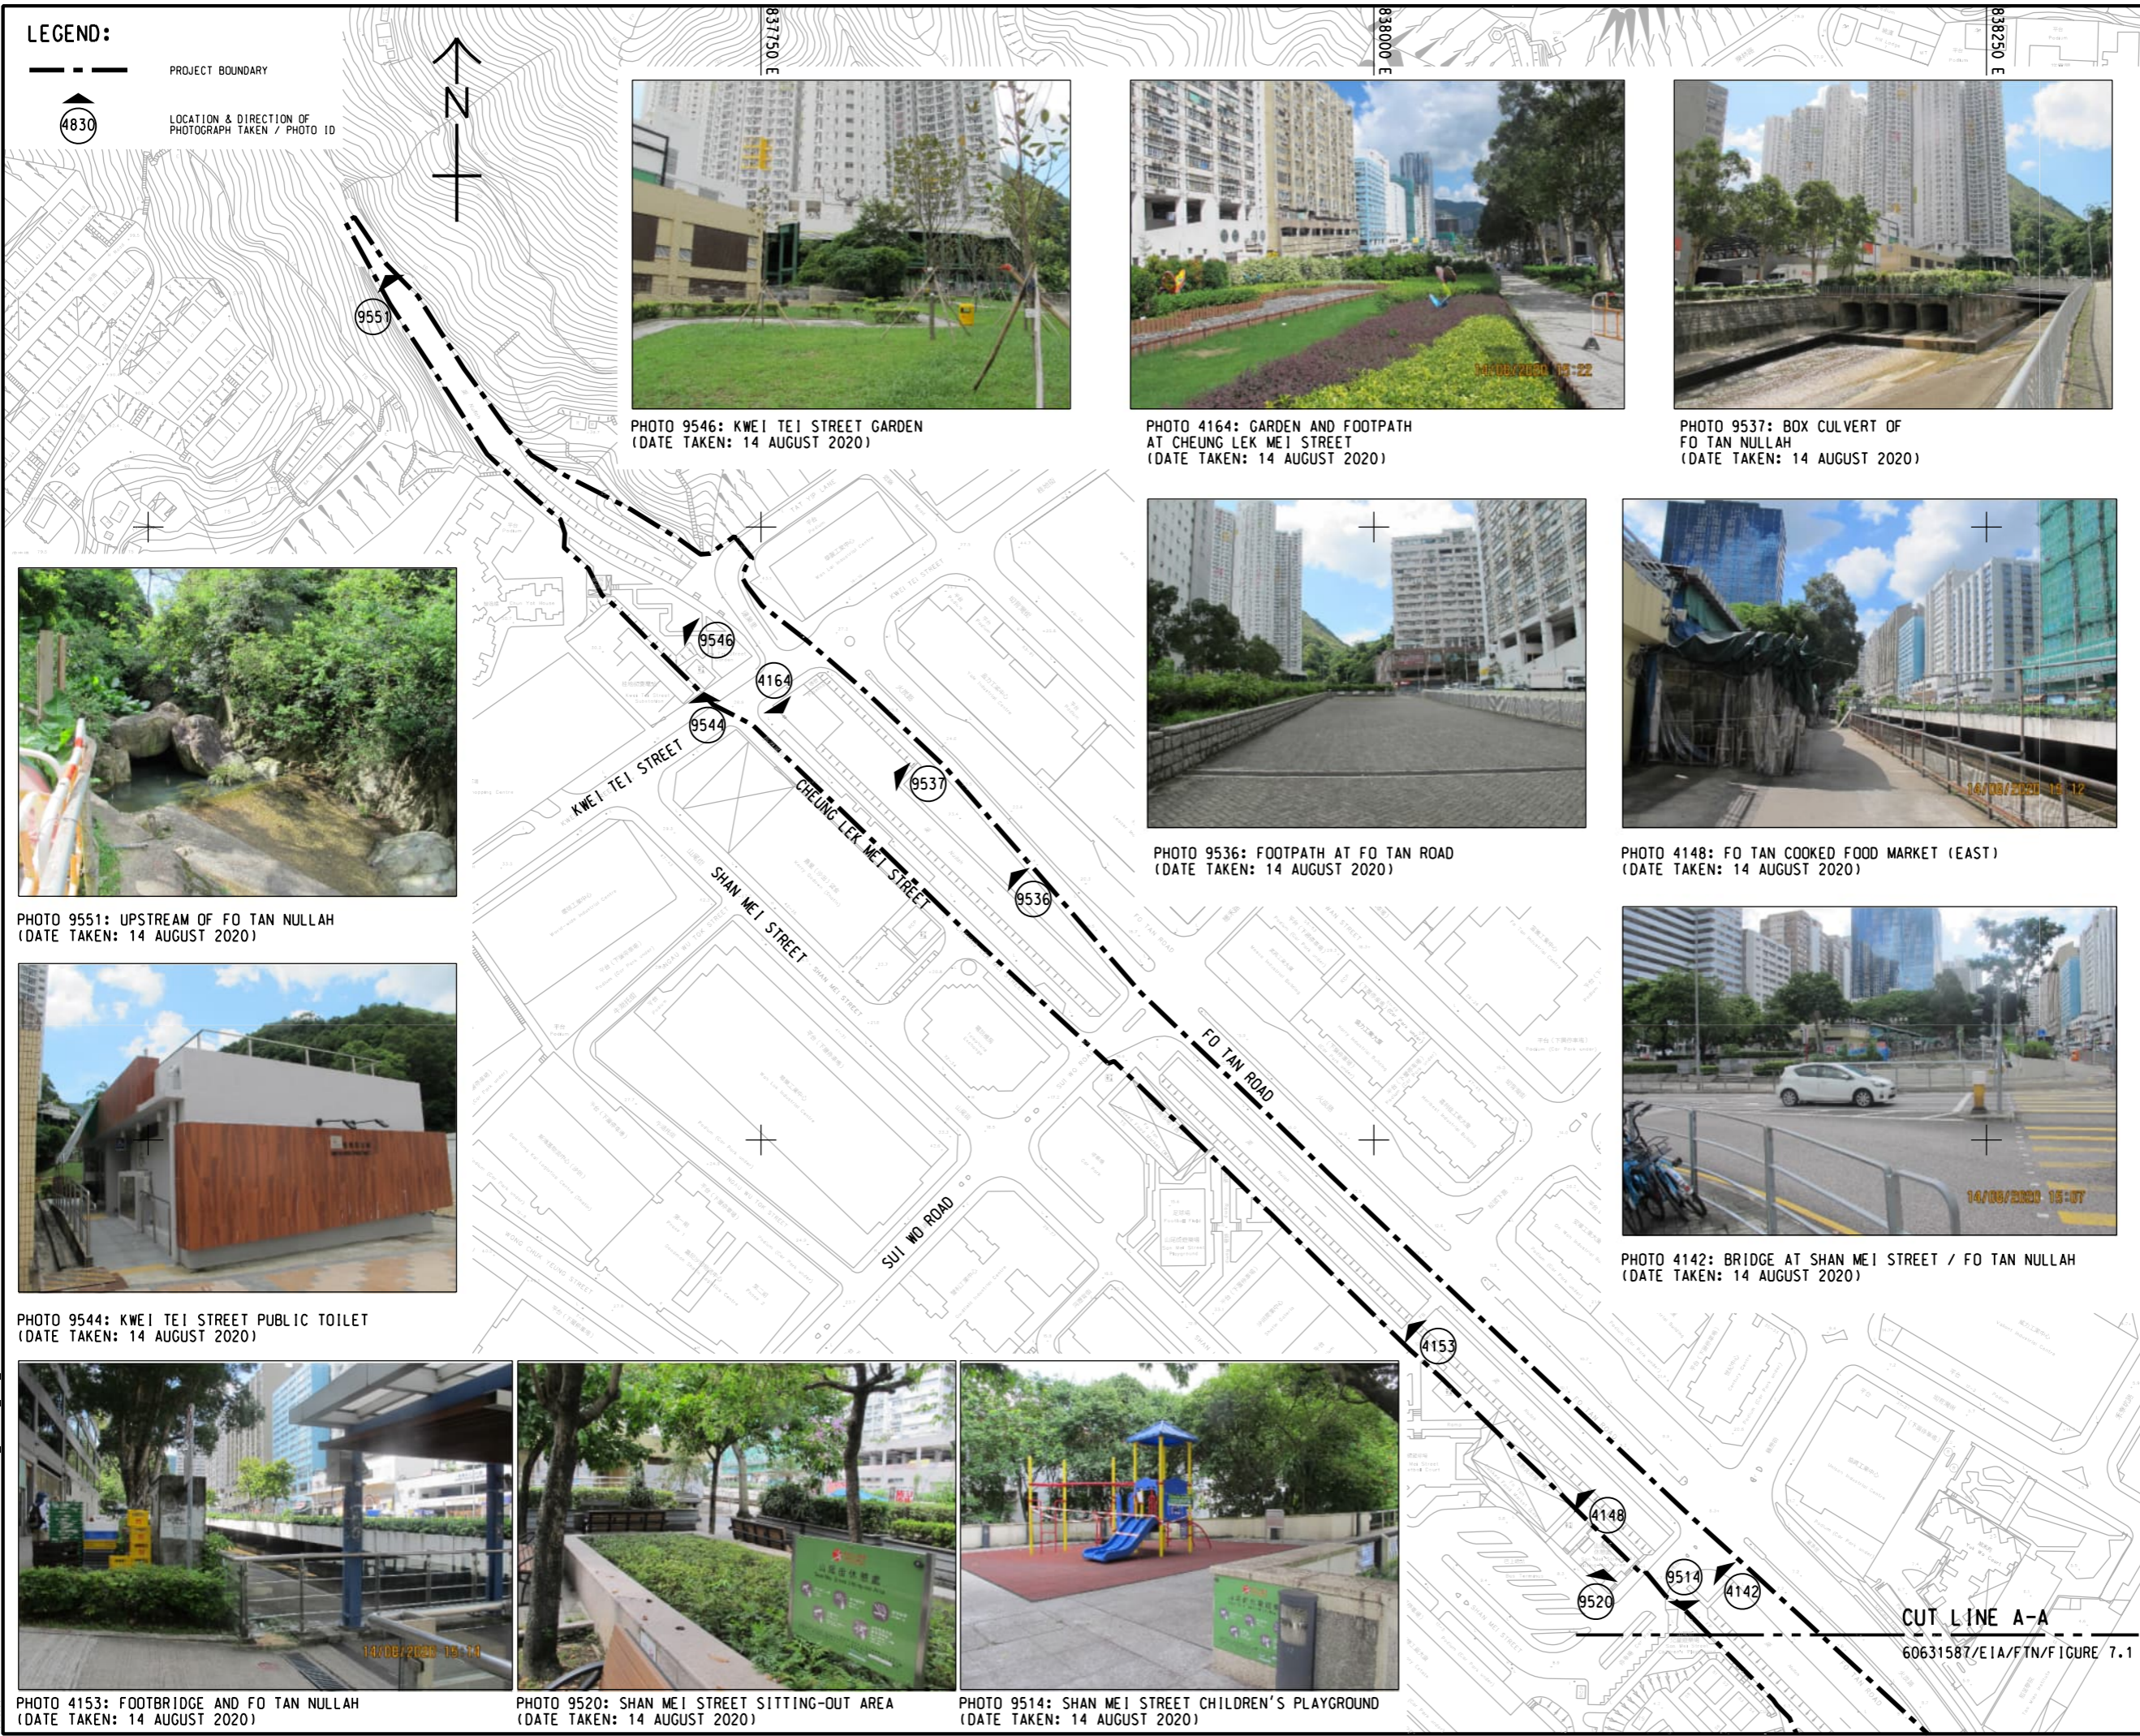


PHOTO 9546: KWEI TEI STREET GARDEN
 (DATE TAKEN: 14 AUGUST 2020)



PHOTO 4164: GARDEN AND FOOTPATH
 AT CHEUNG LEK MEI STREET
 (DATE TAKEN: 14 AUGUST 2020)



PHOTO 9537: BOX CULVERT OF
 FO TAN NULLAH
 (DATE TAKEN: 14 AUGUST 2020)



PHOTO 9551: UPSTREAM OF FO TAN NULLAH
 (DATE TAKEN: 14 AUGUST 2020)



PHOTO 9536: FOOTPATH AT FO TAN ROAD
 (DATE TAKEN: 14 AUGUST 2020)



PHOTO 4148: FO TAN COOKED FOOD MARKET (EAST)
 (DATE TAKEN: 14 AUGUST 2020)



PHOTO 9544: KWEI TEI STREET PUBLIC TOILET
 (DATE TAKEN: 14 AUGUST 2020)



PHOTO 4142: BRIDGE AT SHAN MEI STREET / FO TAN NULLAH
 (DATE TAKEN: 14 AUGUST 2020)



PHOTO 4153: FOOTBRIDGE AND FO TAN NULLAH
 (DATE TAKEN: 14 AUGUST 2020)



PHOTO 9520: SHAN MEI STREET SITTING-OUT AREA
 (DATE TAKEN: 14 AUGUST 2020)



PHOTO 9514: SHAN MEI STREET CHILDREN'S PLAYGROUND
 (DATE TAKEN: 14 AUGUST 2020)

PROJECT
 項目
 REVITALISATION OF TAI WAI
 NULLAH AND FO TAN NULLAH -
 INVESTIGATION

CLIENT
 業主
 渠務署
 Drainage Services Department

CONSULTANT
 顧問公司
 AECOM Asia Company Ltd.
 www.aecom.com

SUB-CONSULTANTS
 分判工程師/公司

ISSUE/REVISION
 修訂

I/R	DATE	DESCRIPTION	CHK.

STATUS
 狀態

SCALE **DIMENSION UNIT**
 比例 尺寸單位
 A3 1 : 2500 METRES

KEY PLAN
 索引圖

PROJECT NO. **AGREEMENT NO.**
 項目編號 協議編號
 60631587 CE 54/2019 (DS)

SHEET TITLE
 圖紙名稱
 PHOTOGRAPHIC RECORDS OF
 SITE WALKOVER
 (FO TAN NULLAH)

SHEET NUMBER
 圖紙編號
 60631587/EIA/FTN/FIGURE 7.2