


ISO A1 594mm x 841mm
 Approved:
 Checked:
 Designer:
 Project Management Initials:
 828600 N
 828400 N
 828200 N
 Plot File for: L1AN22_2021/11/2_PATH\PROJECTS\60631587\DRAWINGREPORTSIA_FTNSIA_FTIN_402.dgn

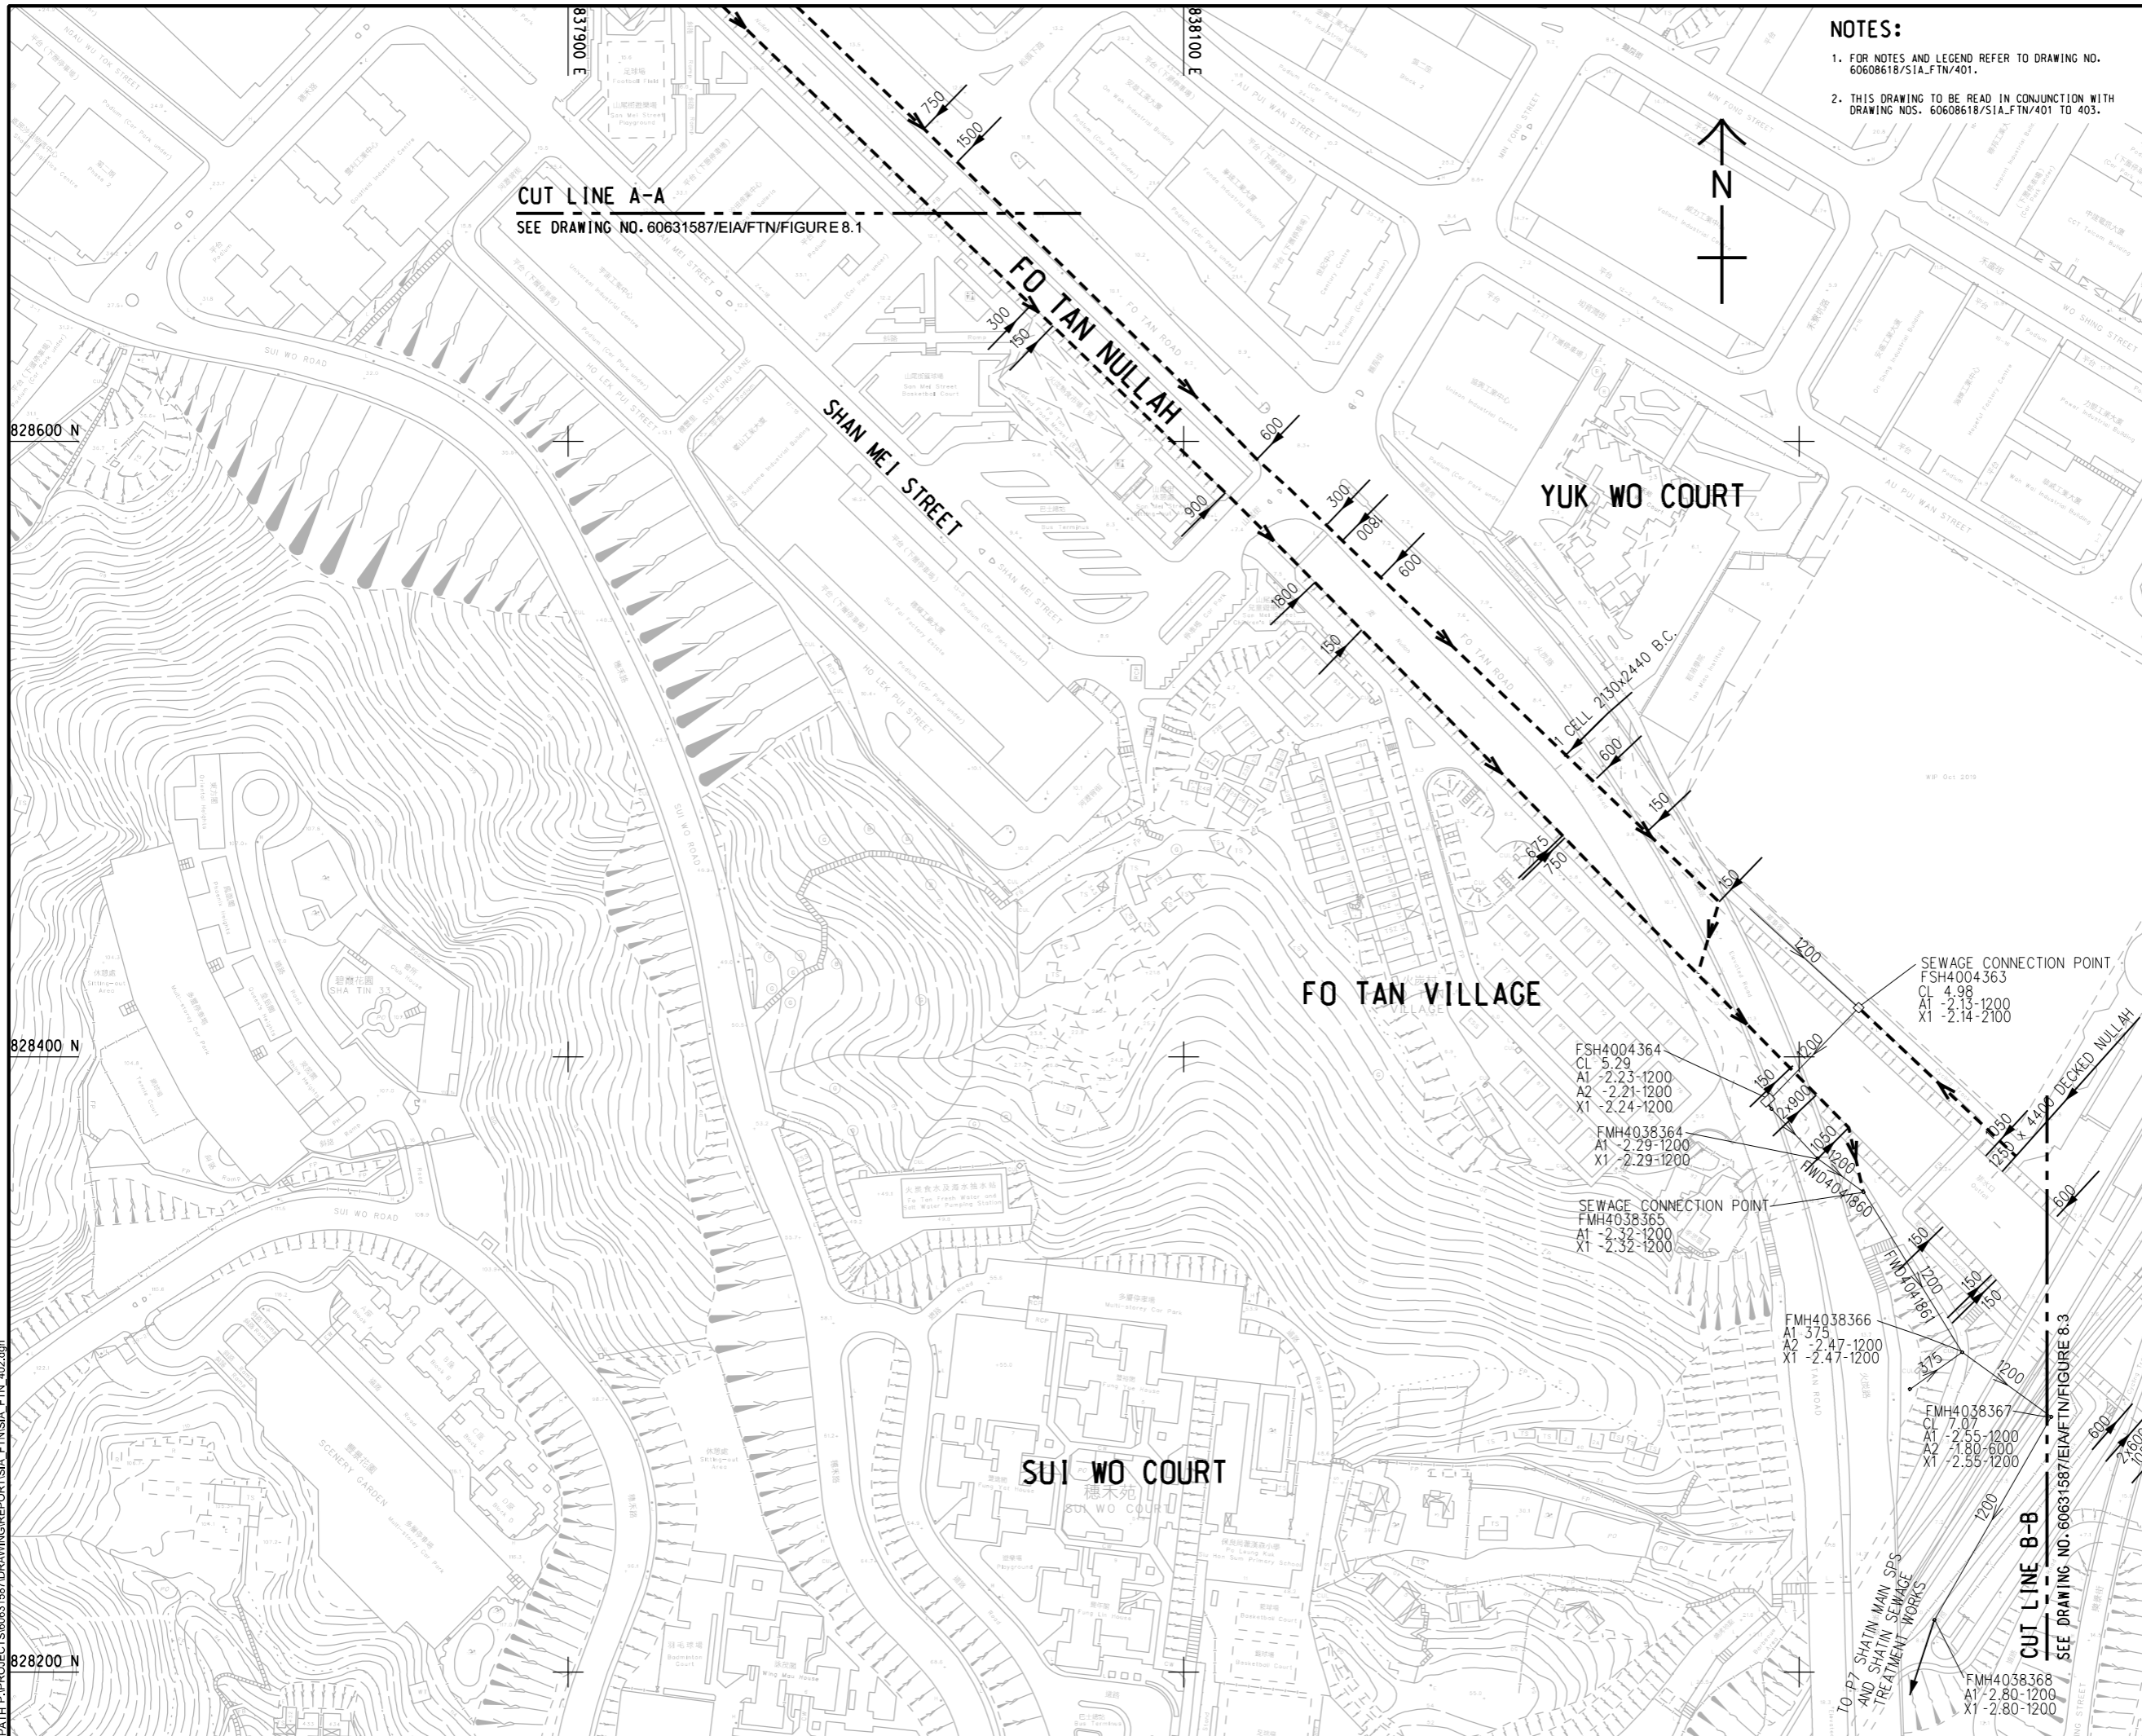

NOTES:
 1. FOR NOTES AND LEGEND REFER TO DRAWING NO. 60608618/SIA_FTIN/401.
 2. THIS DRAWING TO BE READ IN CONJUNCTION WITH DRAWING NOS. 60608618/SIA_FTIN/401 TO 403.



AECOM
 PROJECT
 REVITALISATION OF TAI WAI NULLAH AND FO TAN NULLAH - INVESTIGATION

CLIENT
 渠務署
 Drainage Services Department

CONSULTANT
 AECOM Asia Company Ltd.
 www.aecom.com


SUB-CONSULTANTS
 分列工程顧問公司

ISSUE/REVISION

NO.	DATE	DESCRIPTION	CHK.

STATUS
 1/1

SCALE
 A3 1: 2000
KEY PLAN A3 1: 100000

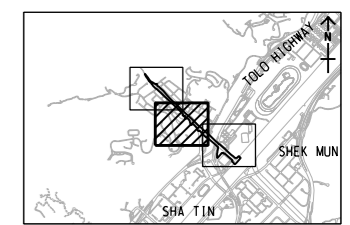

PROJECT NO.
 60631587
AGREEMENT NO.
 CE 54/2019 (DS)

SHEET TITLE
 LAYOUT PLAN FOR PROPOSED DRY WEATHER FLOW INTERCEPTOR (DWF) SYSTEM FOR FO TAN NULLAH SHEET 2 OF 3
SHEET NUMBER
 60631587/EIA/FTN/FIGURE 8.2

This drawing has been prepared for the use of AECOM's client. It may not be used, modified, reproduced or relied upon by third parties, except as agreed by AECOM or as required by law. AECOM accepts no responsibility, and disclaims any liability, whatsoever, to any party, that uses or relies on this drawing without AECOM's express written consent. All measurements must be obtained from the stated dimensions.