


ISO A1 594mm x 841mm
 Approved: 828400 N
 Checked: 828200 N
 Designer: 828000 N
 Project Management Initials: 828000 N
 2021/11/12
 P:\PROJECTS\60631587\DRAWING\REPORTSIA_FTNSIA_FTN_403.dgn

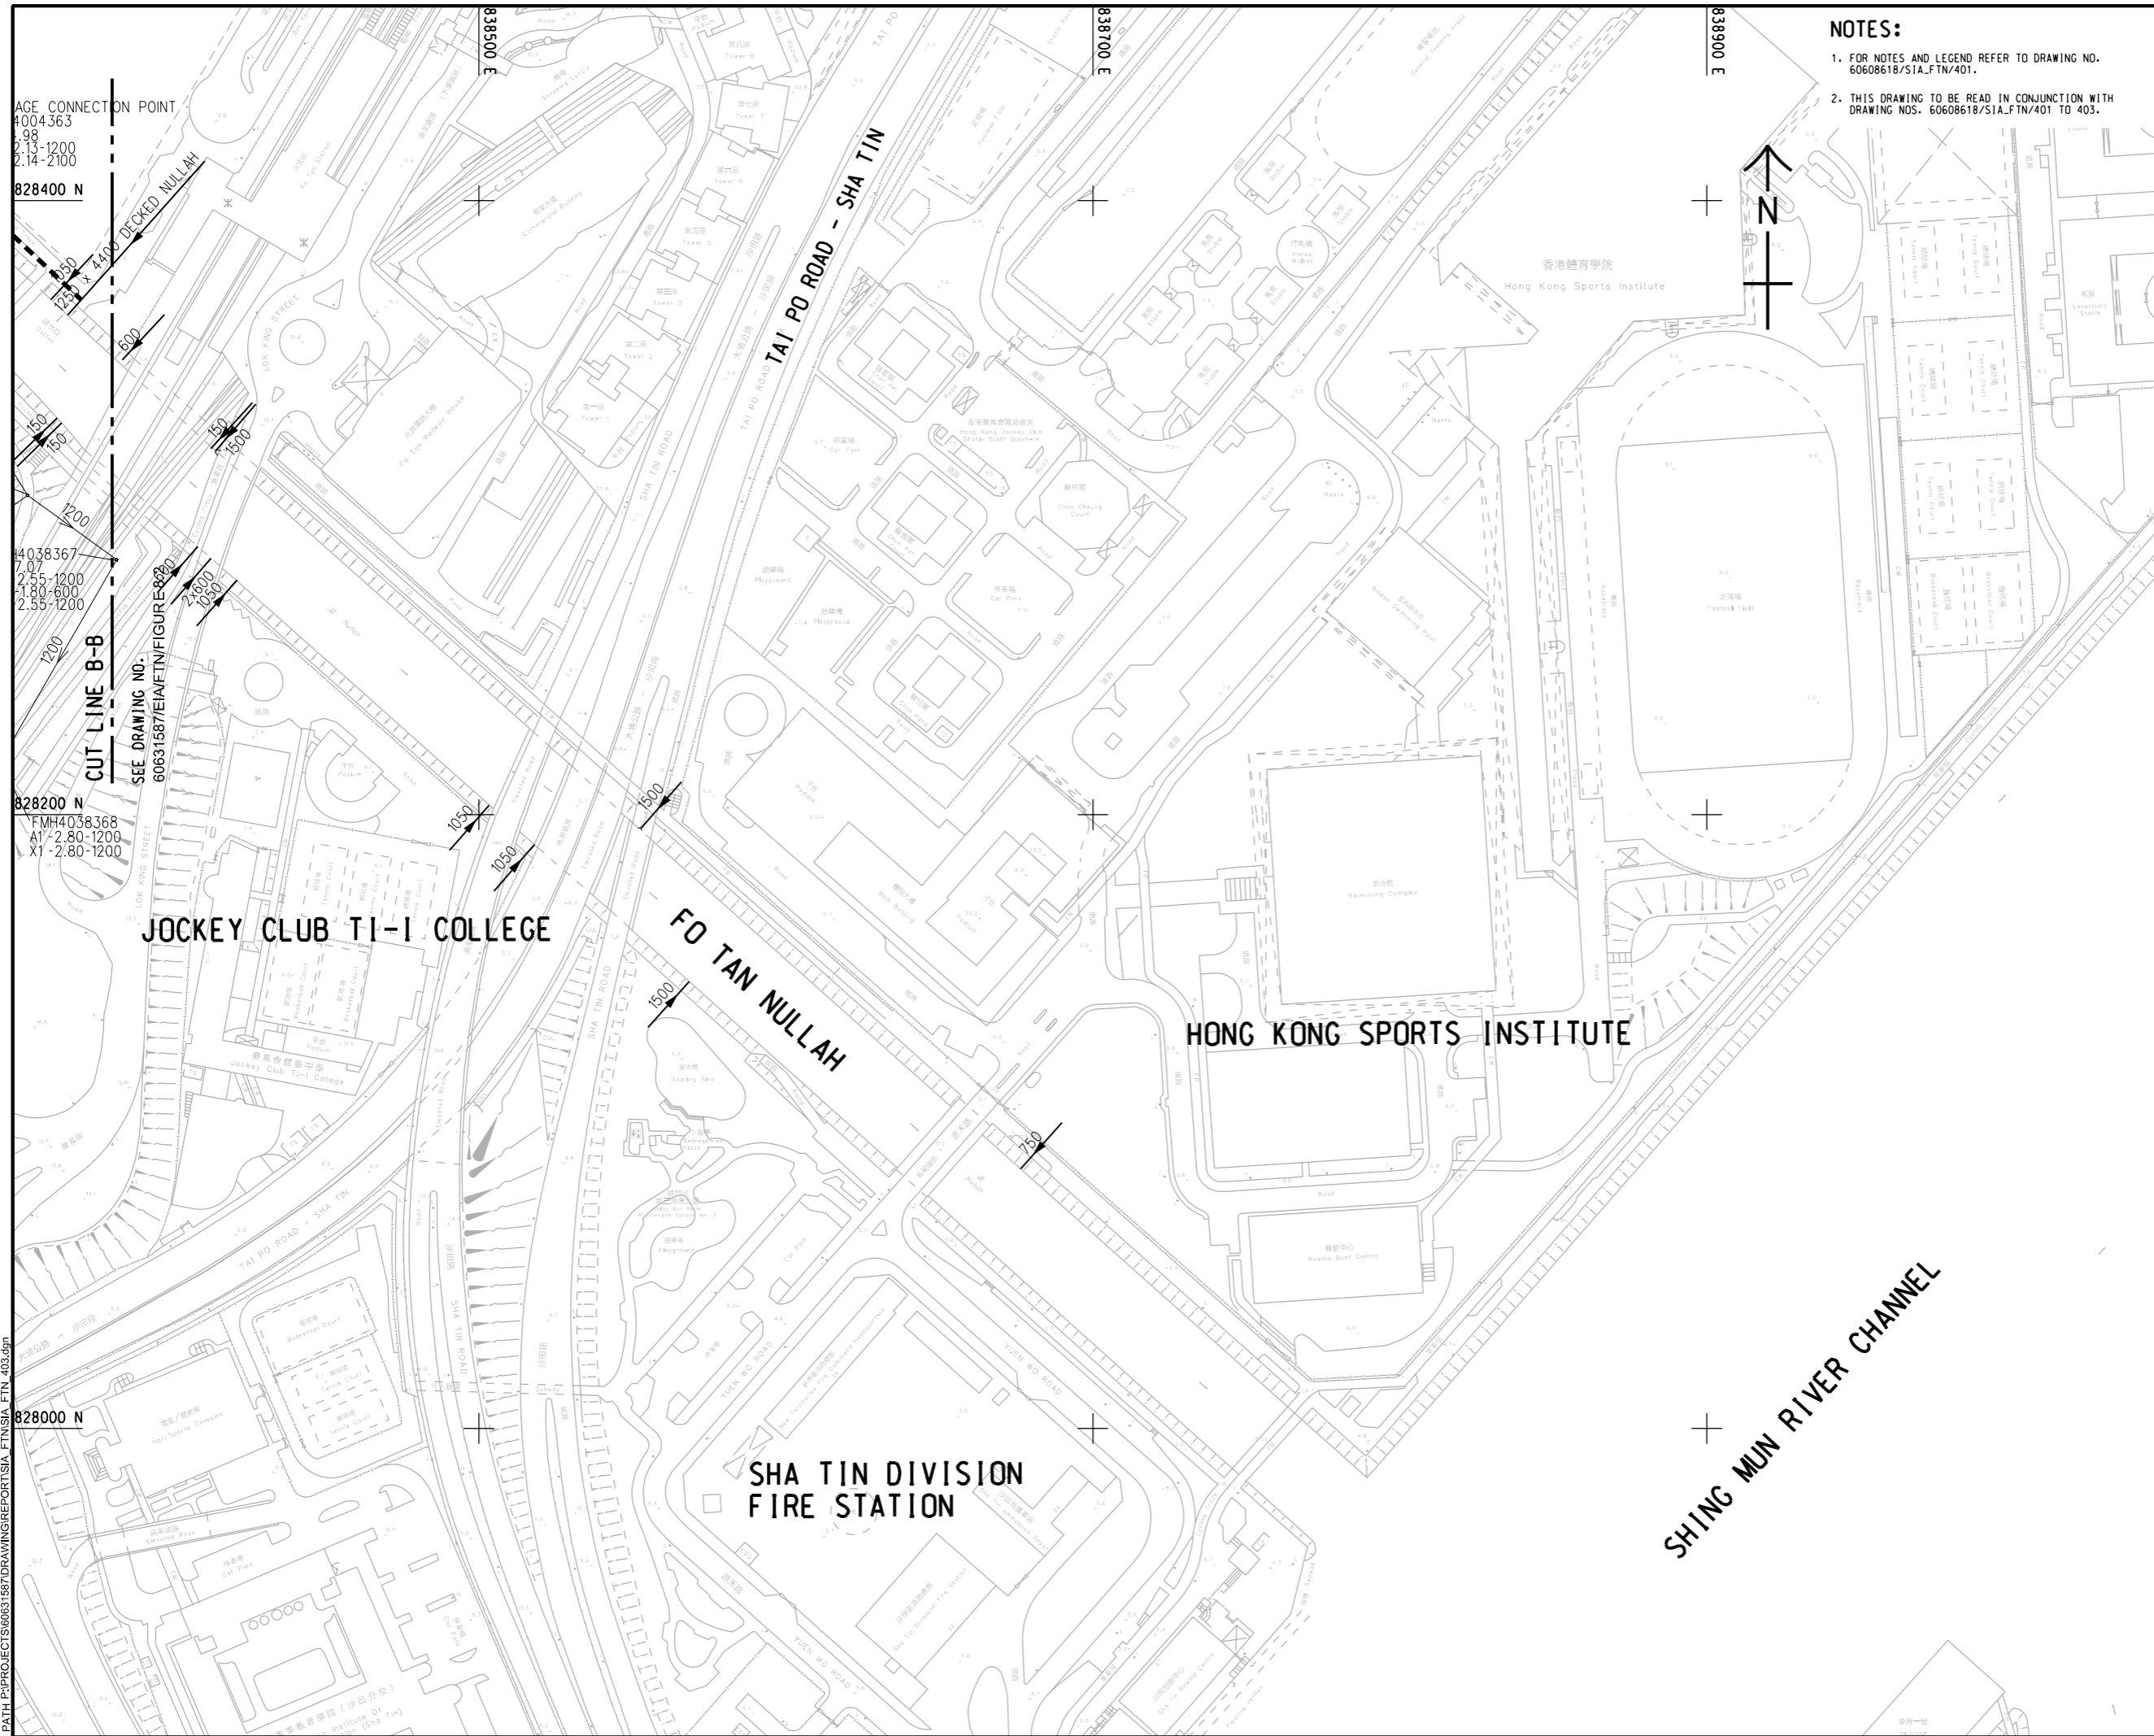

NOTES:
 1. FOR NOTES AND LEGEND REFER TO DRAWING NO. 60608618/SIA_FTN/401.
 2. THIS DRAWING TO BE READ IN CONJUNCTION WITH DRAWING NOS. 60608618/SIA_FTN/401 TO 403.

AECOM
PROJECT
 項目
 REVITALISATION OF TAI WAI NULLAH AND FO TAN NULLAH - INVESTIGATION
CLIENT
 業主
 渠務署
 Drainage Services Department
CONSULTANT
 工程顧問公司
 AECOM Asia Company Ltd.
 www.aecom.com

SUB-CONSULTANTS
 分判工程顧問公司

ISSUE/REVISION
 修訂


NO.	DATE	DESCRIPTION	CHK.

STATUS
 狀況

SCALE
 比例
 A3 1:2000

DIMENSION UNIT
 尺寸單位
 METRES

KEY PLAN A3 1:100000
 索引圖

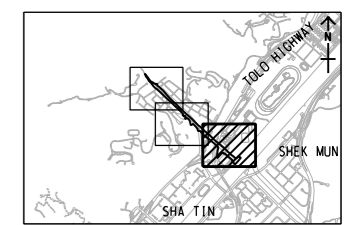

PROJECT NO.
 項目編號
 60631587

AGREEMENT NO.
 協議編號
 CE 54/2019 (DS)

SHEET TITLE
 圖紙名稱
 LAYOUT PLAN FOR PROPOSED DRY WEATHER FLOW INTERCEPTOR (DWFI) SYSTEM FOR FO TAN NULLAH SHEET 3 OF 3

SHEET NUMBER
 圖紙編號
 60631587/EIA/FTN/FIGURE 8.3

This drawing has been prepared for the use of AECOM's client. It may not be used, modified, reproduced or relied upon by third parties, except as agreed by AECOM or as required by law. AECOM accepts no responsibility, and disclaims any liability, whatsoever, for any part, that uses or relies on this drawing without AECOM's express written consent. All measurements must be obtained from the stated dimensions.