


ISO A1 594mm x 841mm
 Approved:
 Checked:
 Designer:
 Project Management Initials:
 20221003
 PATH PROJECTS\60631587\DRAWING\REPORT\EA_FTINEA_FTIN_701.DGN

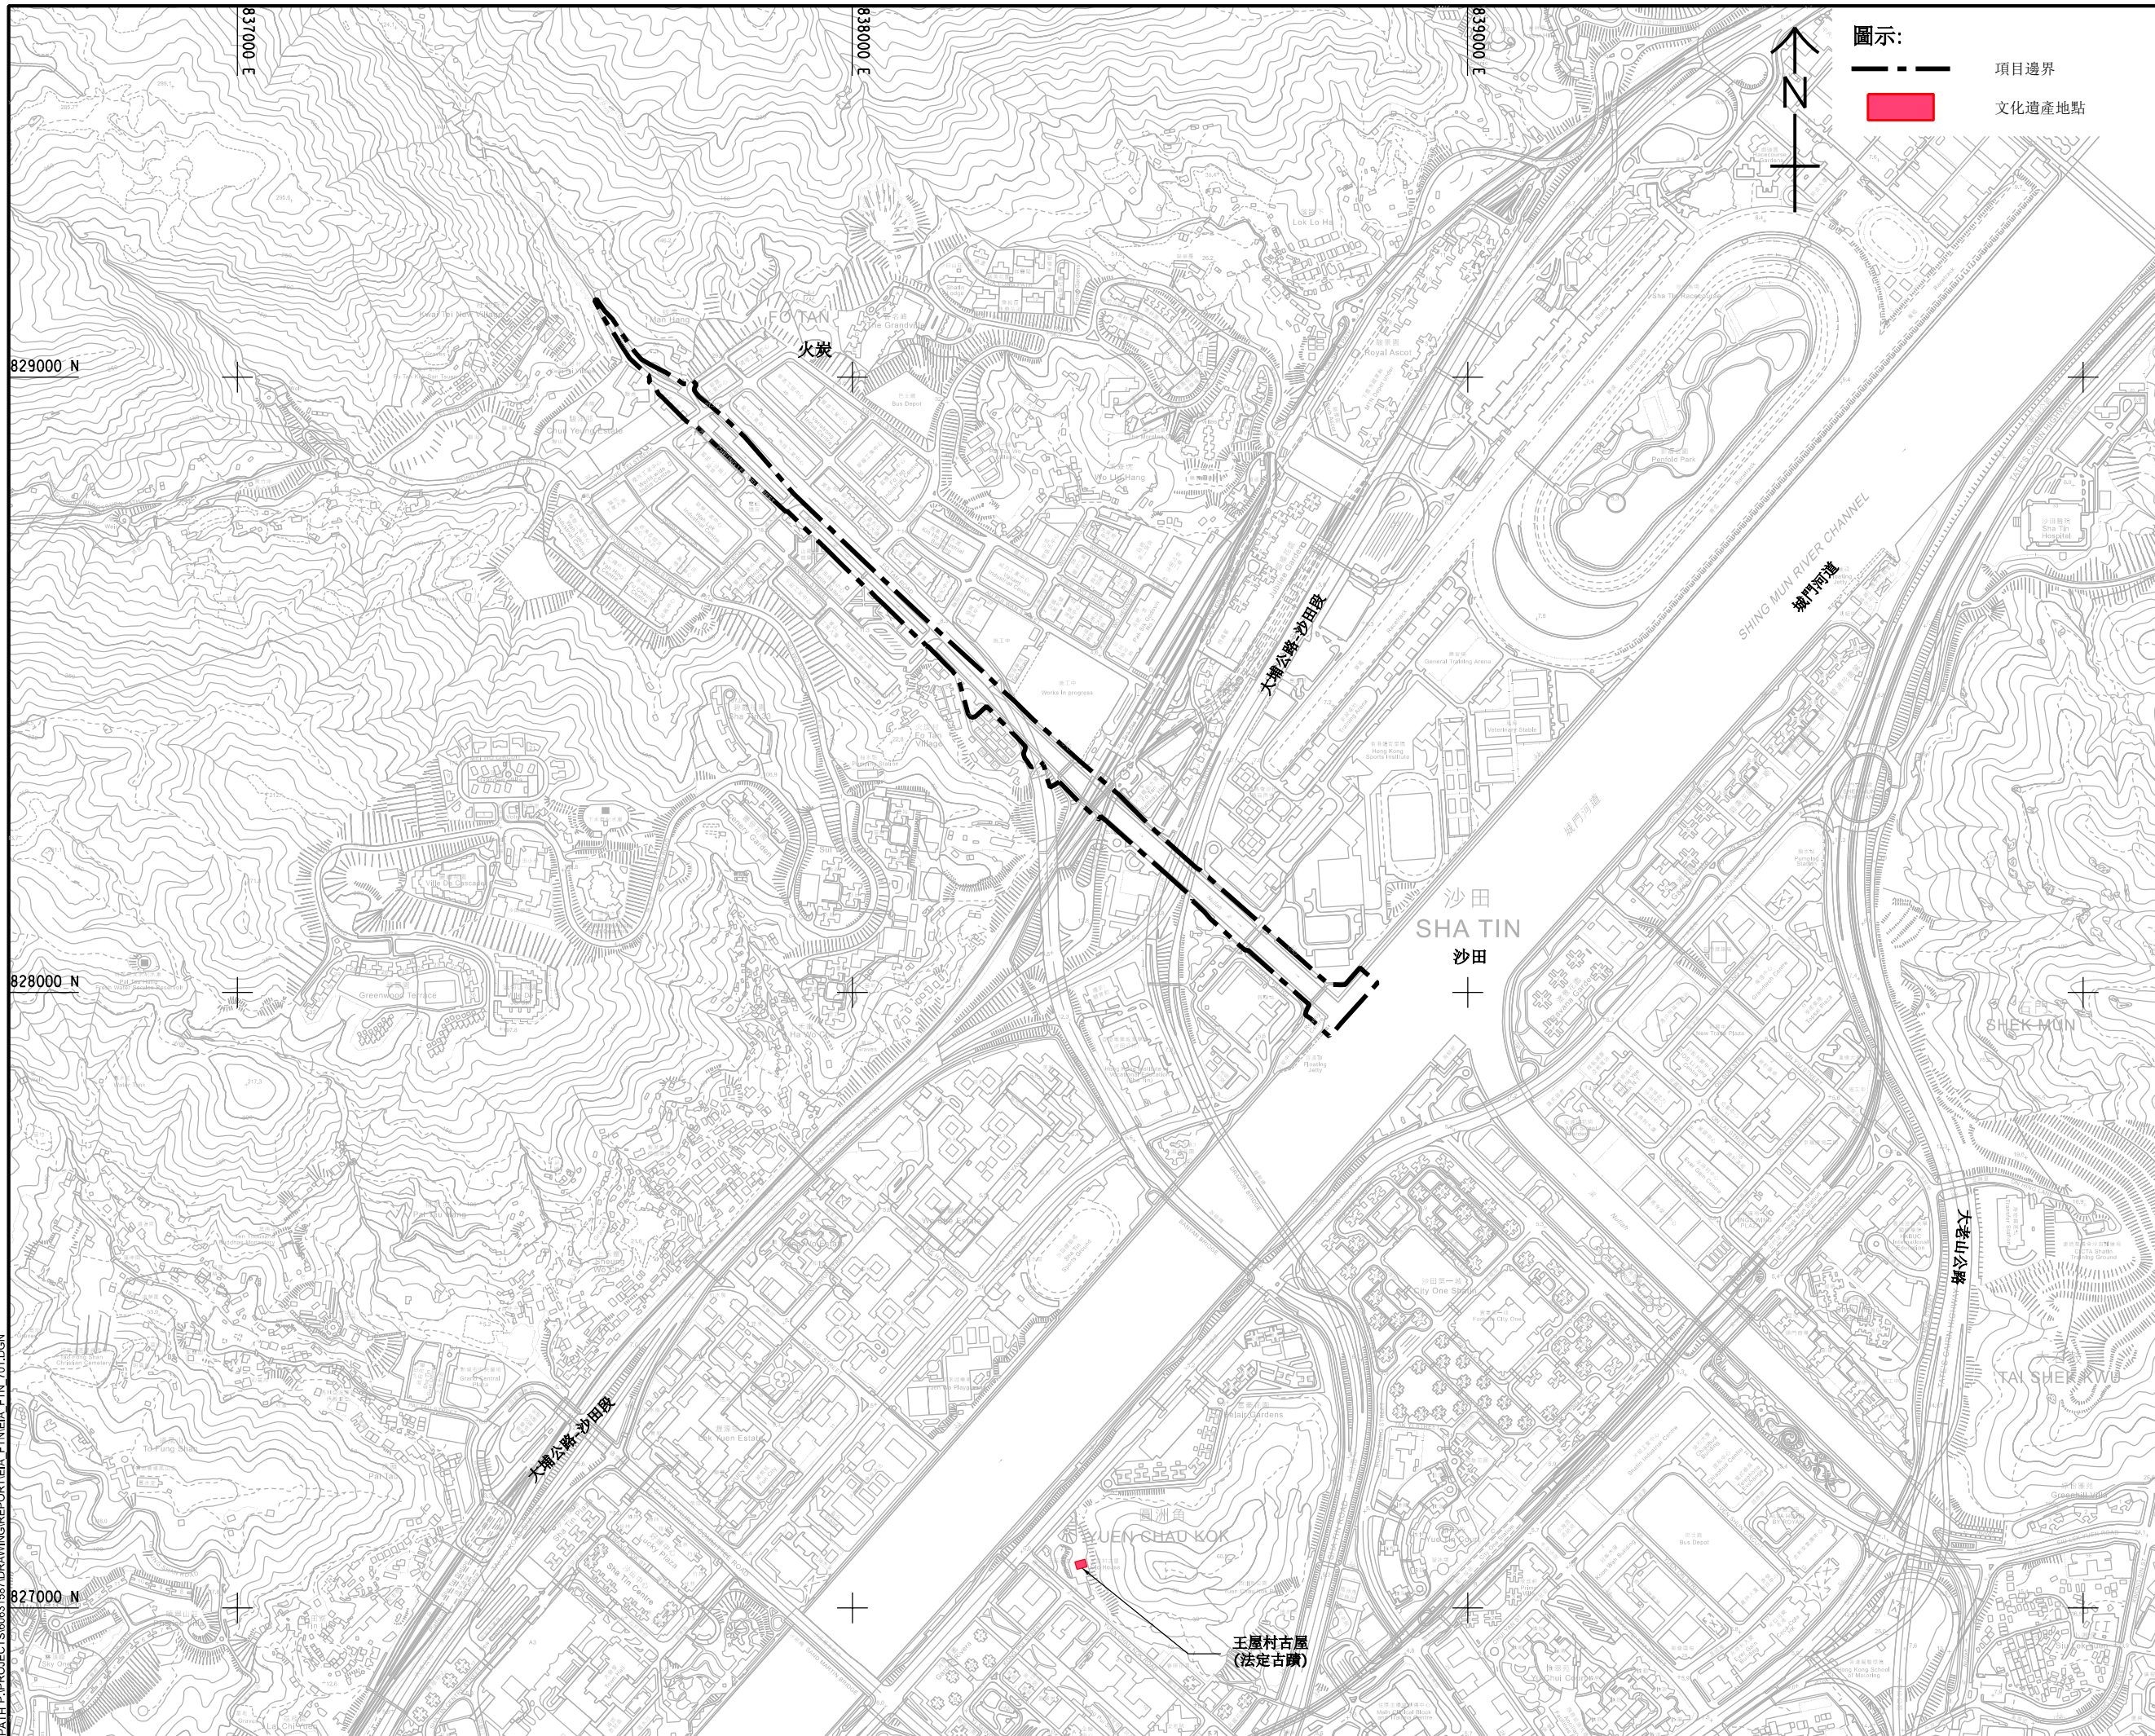

圖示:
 - - - 項目邊界
 ■ 文化遺產地點



AECOM

PROJECT
 項目
**活化大圍明渠及火炭明渠
 勘查研究**

CLIENT
 業主
 渠務署
 Drainage Services Department

CONSULTANT
 土庫顧問公司
 AECOM Asia Company Ltd.
 www.aecom.com

SUB-CONSULTANTS
 分判工程師有限公司

ISSUE/REVISION
 修訂

IR	DATE	DESCRIPTION	CHK.

STATUS
 狀況

SCALE
 比例
 A3 1: 10000

DIMENSION UNIT
 尺寸單位
 METRES

KEY PLAN
 索引圖

PROJECT NO.
 項目編號
 60631587

AGREEMENT NO.
 協議編號
 CE 54/2019 (DS)

SHEET TITLE
 圖紙名稱
火炭明渠活化方案的位置圖

SHEET NUMBER
 圖紙編號

圖2.1

This drawing has been prepared for the use of AECOM's client. It may not be used, modified, reproduced or relied upon by third parties, except as agreed by AECOM or as required by law. AECOM accepts no responsibility, and disclaims any liability, whatsoever, for any part, that is less or more than this drawing, without AECOM's express written consent. All measurements must be obtained from the stated dimensions.