


ISO A1 594mm x 841mm  
 Approved:  
 Checked:  
 Designer:  
 Project Management Initials:  
 2022/09  
 P:\PROJECTS\60631587\DRAWING\REPORTS\FTN\FTN\_T21.DGN  
 P:\PROJECTS\60631587\DRAWING\REPORTS\FTN\FTN\_T21.DGN  
 2022/09  
 P:\PROJECTS\60631587\DRAWING\REPORTS\FTN\FTN\_T21.DGN

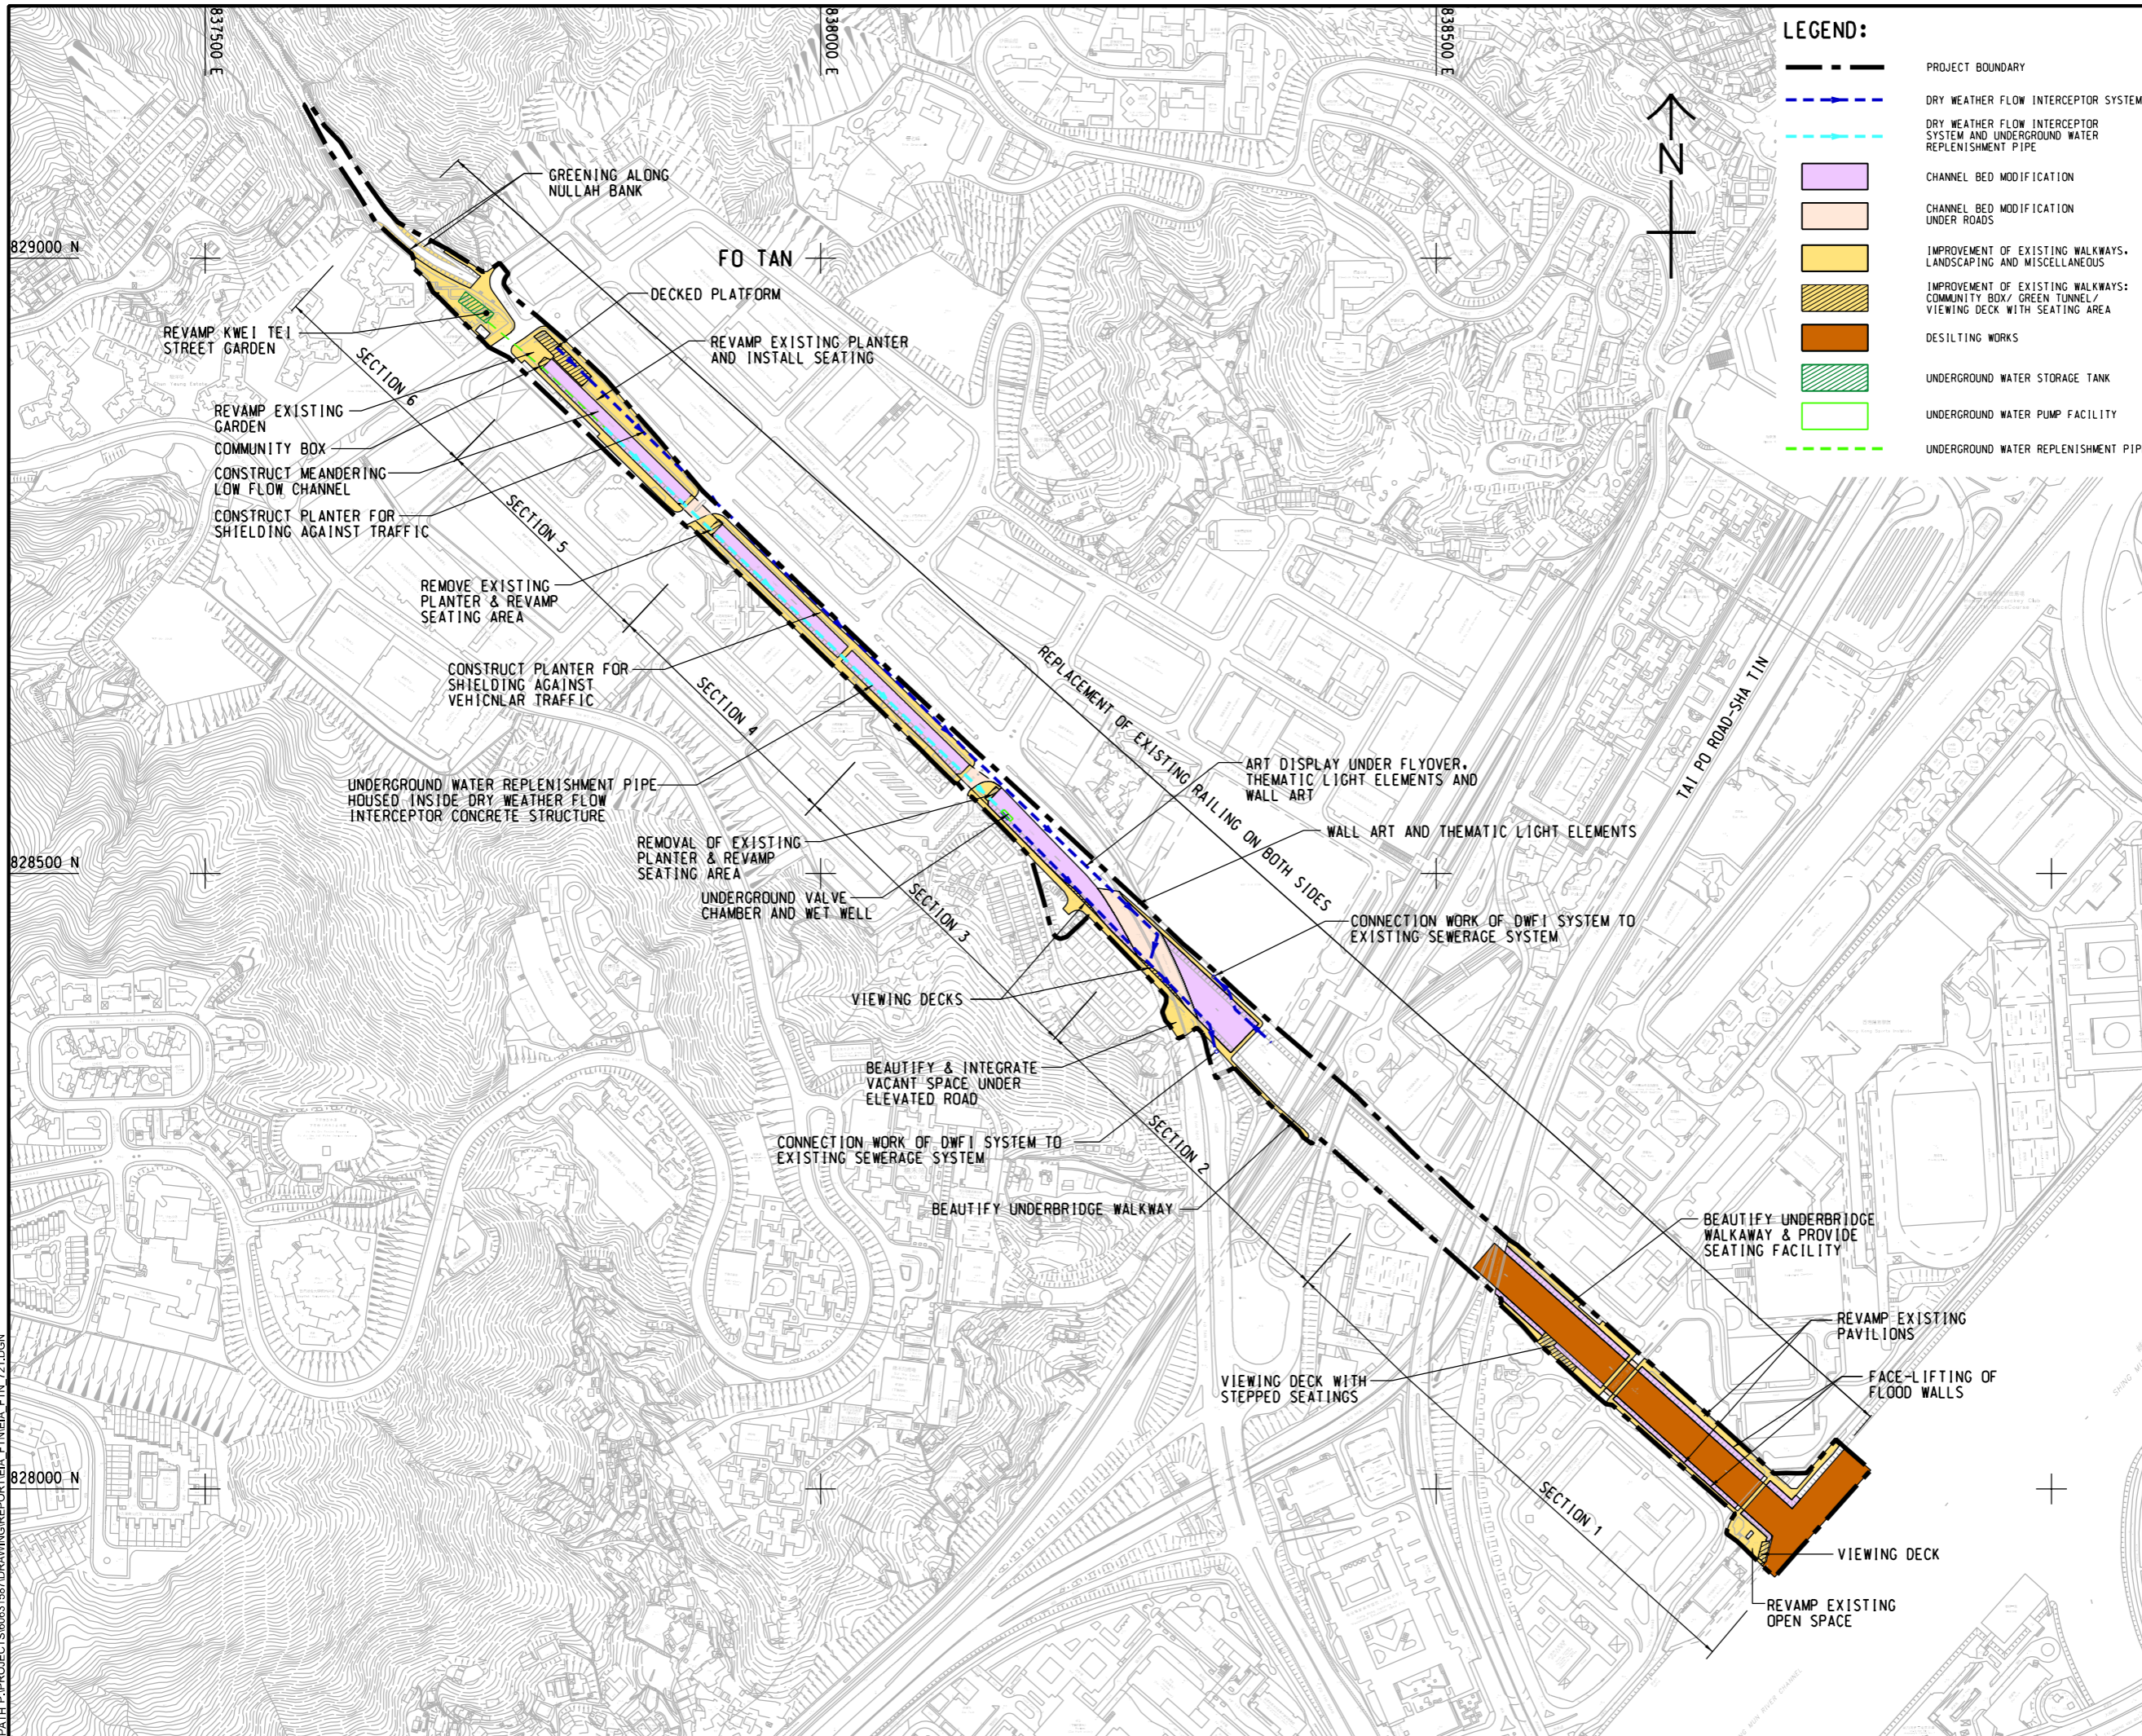

**LEGEND:**

- PROJECT BOUNDARY
- DRY WEATHER FLOW INTERCEPTOR SYSTEM
- DRY WEATHER FLOW INTERCEPTOR SYSTEM AND UNDERGROUND WATER REPLENISHMENT PIPE
- CHANNEL BED MODIFICATION
- CHANNEL BED MODIFICATION UNDER ROADS
- IMPROVEMENT OF EXISTING WALKWAYS, LANDSCAPING AND MISCELLANEOUS
- IMPROVEMENT OF EXISTING WALKWAYS: COMMUNITY BOX/ GREEN TUNNEL/ VIEWING DECK WITH SEATING AREA
- DESILTING WORKS
- UNDERGROUND WATER STORAGE TANK
- UNDERGROUND WATER PUMP FACILITY
- UNDERGROUND WATER REPLENISHMENT PIPE

**AECOM**

**PROJECT**  
 項目  
 REVITALISATION OF TAI WAI NULLAH AND FO TAN NULLAH - INVESTIGATION

**CLIENT**  
 客戶  
 渠務署  
 Drainage Services Department

**CONSULTANT**  
 顧問公司  
 AECOM Asia Company Ltd.  
 www.aecom.com

**SUB-CONSULTANTS**  
 分判工程師/顧問公司

**ISSUE/REVISION**

IR	DATE	DESCRIPTION	CHK.

**STATUS**  
 狀態

**SCALE**  
 比例尺  
 A3 1 : 5000

**DIMENSION UNIT**  
 尺寸單位  
 METRES

**KEY PLAN**  
 索引圖

**PROJECT NO.**  
 項目編號  
 60631587

**AGREEMENT NO.**  
 協議編號  
 CE 54/2019 (DS)

**SHEET TITLE**  
 圖紙標題  
 GENERAL LAYOUT PLAN OF REVITALISATION OF FO TAN NULLAH

**SHEET NUMBER**  
 圖紙編號  
 60631587/ES/FTN/FIGURE 2.2

This drawing has been prepared for the use of AECOM's client. It may not be used, modified, reproduced or relied upon by third parties, except as agreed by AECOM or as required by law. AECOM accepts no responsibility, and disclaims any liability whatsoever, for any part, that is used or relied on in this drawing without AECOM's express written consent. All measurements must be obtained from the stated dimensions.