


ISO A1 594mm x 841mm
 Approved:
 Checked:
 Designer:
 Project Management Initials:
 Plot File by: Yiling.CJ 2021/7/6
 PATH: P:\PROJECTS\60631587\DRAWING\REPORT\EA_FTINEA_FTIN_701.DGN

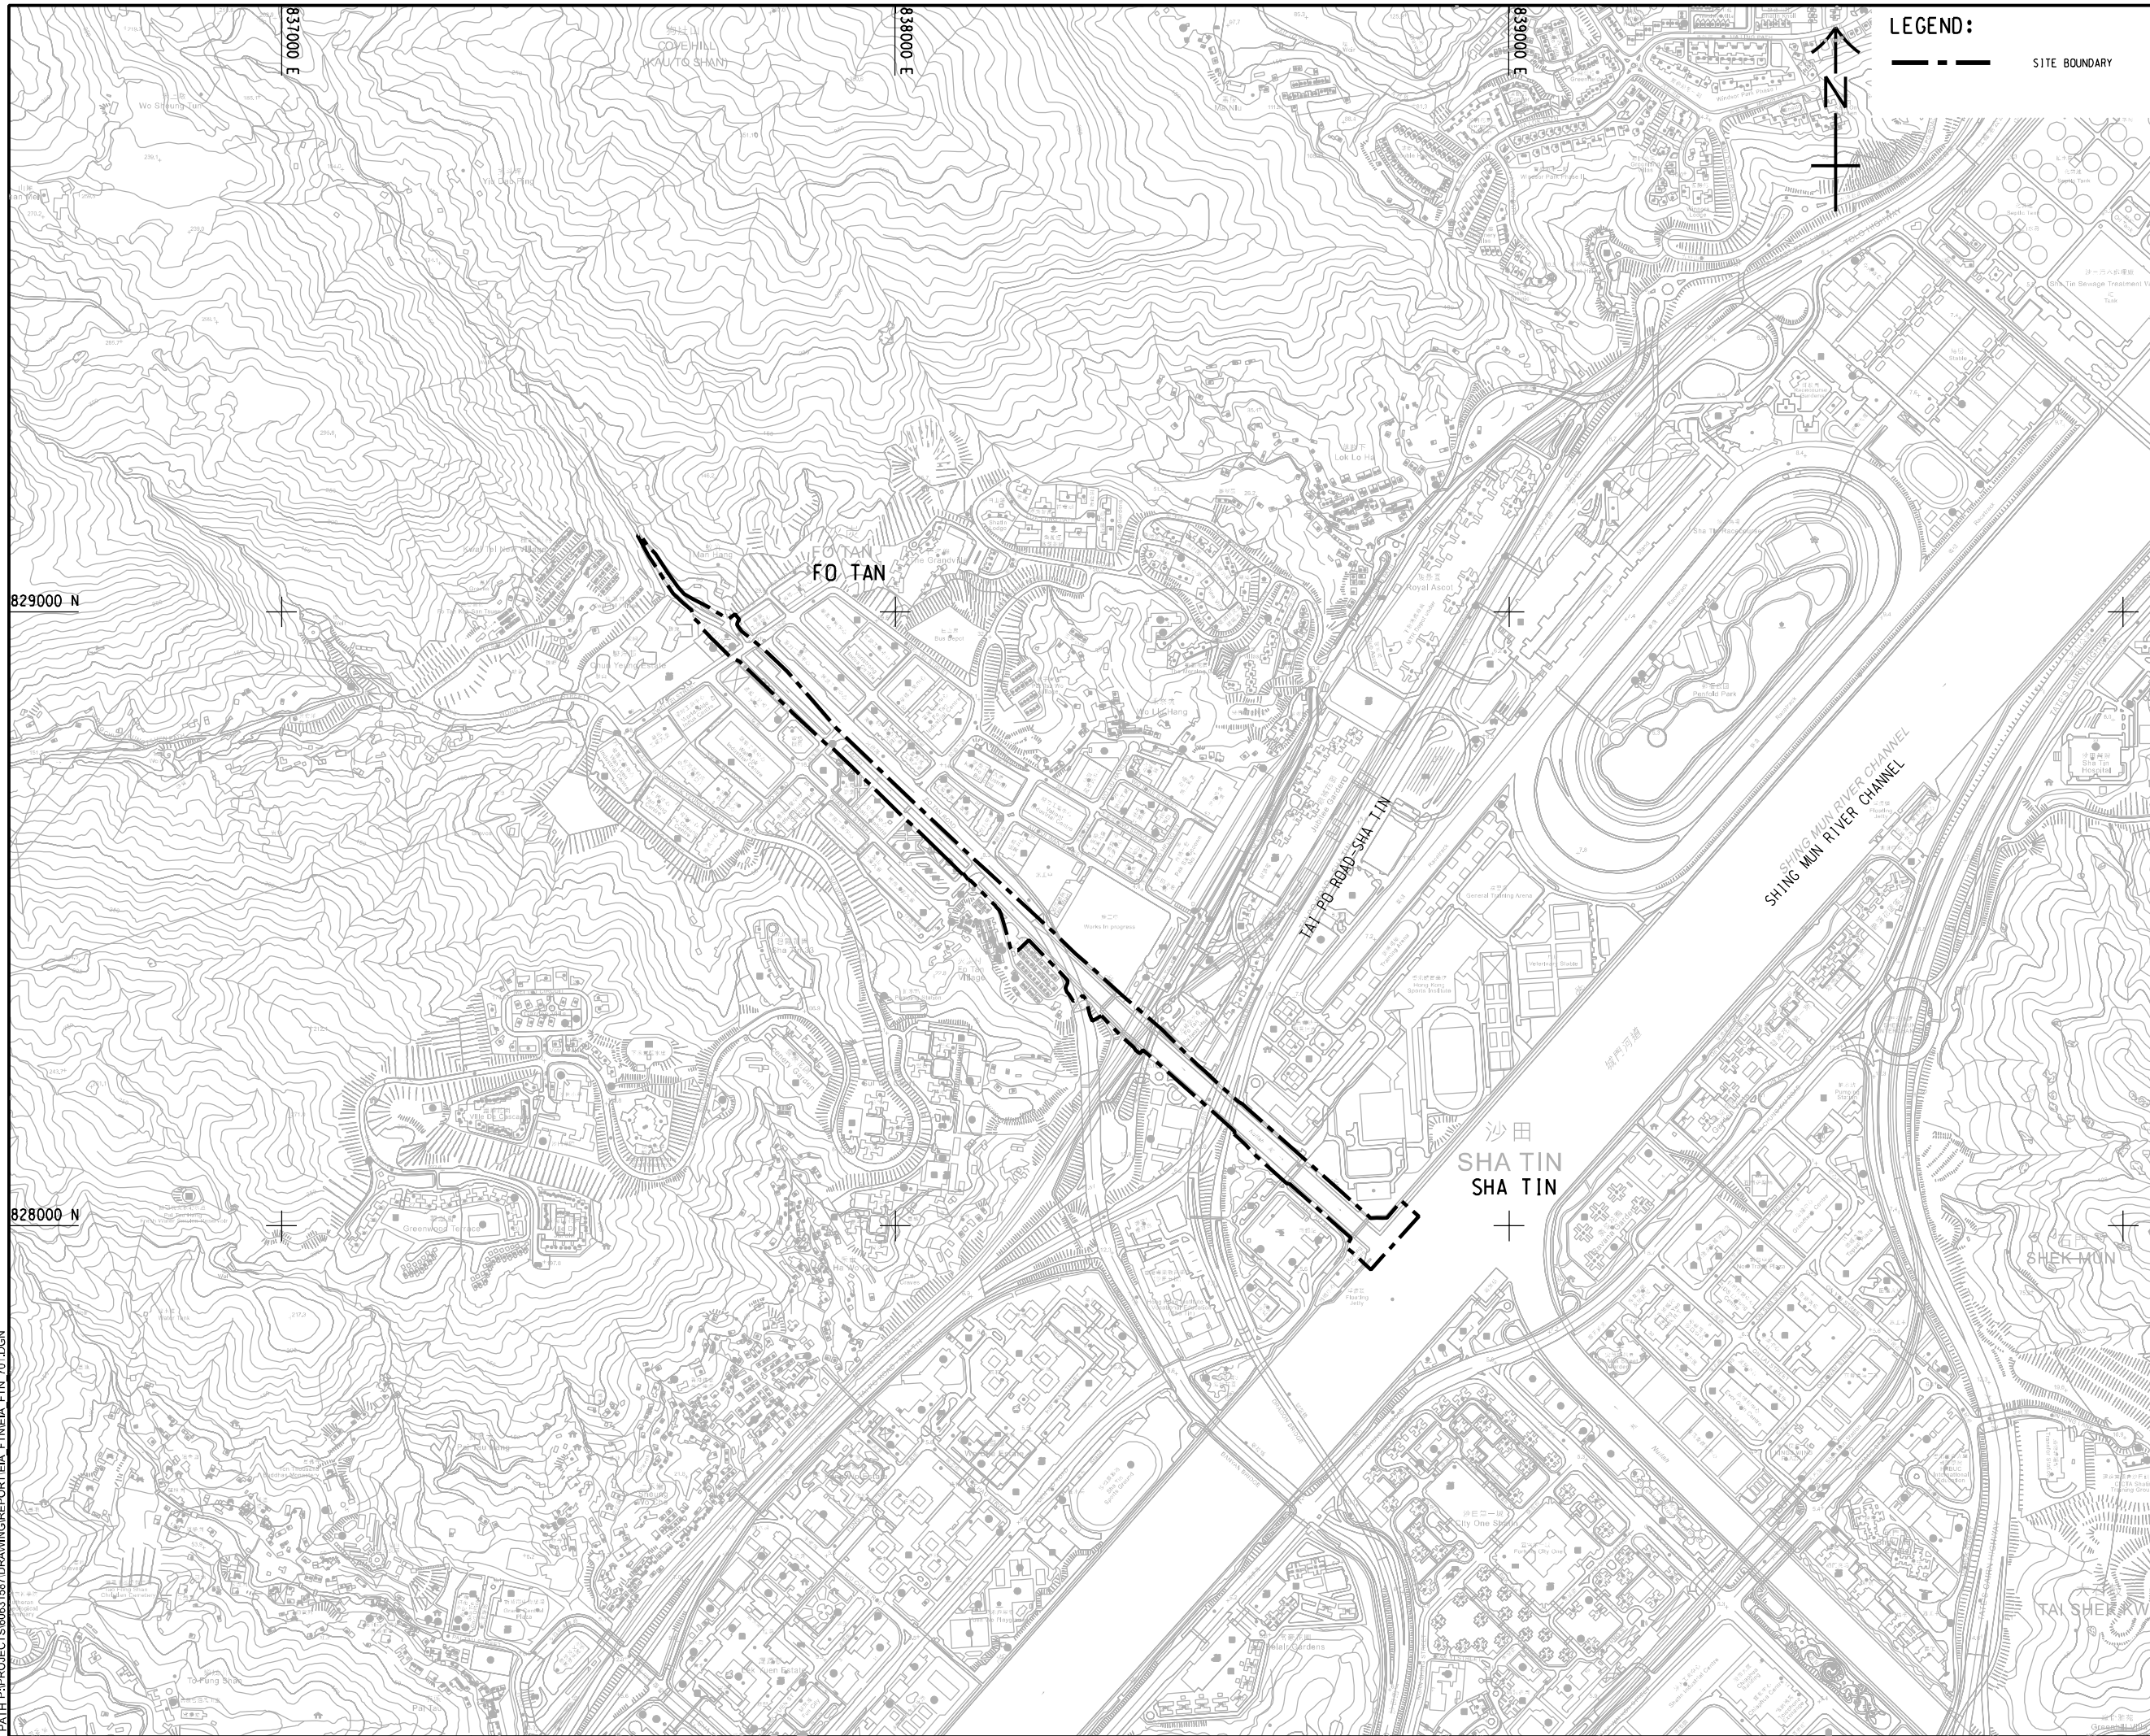

LEGEND:
 --- SITE BOUNDARY

AECOM

PROJECT
 項目
REVITALISATION OF TAI WAI NULLAH AND FO TAN NULLAH - INVESTIGATION

CLIENT
 客戶
 渠務署
 Drainage Services Department

CONSULTANT
 顧問
 AECOM Asia Company Ltd.
 www.aecom.com

SUB-CONSULTANTS
 分包工程顧問

ISSUE/REVISION
 版本

I/R	DATE	DESCRIPTION	CHK.
版次	日期	內容摘要	校核

STATUS
 狀態

SCALE
 比例尺
 A3 1 : 10000

DIMENSION UNIT
 尺寸單位
 METRES

KEY PLAN
 索引圖

PROJECT NO.
 項目編號
 60631587

AGREEMENT NO.
 協議編號
 CE 54/2019 (DS)

SHEET TITLE
 圖名
LOCATION OF REVITALISATION OF FO TAN NULLAH

SHEET NUMBER
 圖號
 60631587/EMA/FTN/FIGURE 1.1

This drawing has been prepared for the use of AECOM's client. It may not be used, modified, reproduced or relied upon by third parties, except as required by law. AECOM accepts no responsibility, and does not warrant, for any errors or omissions in this drawing without AECOM's express written consent. Do not scale this document. All measurements must be obtained from the shape dimensions.