


ISO A1 594mm x 841mm
 Approved:
 Checked:
 Designer:
 Project Management Initials:
 Plot File by: vicky.xia1
 PATH: P:\PROJECTS\60631587\DRAWING\REPORT\EA_FTNERA_FT1_742.DGN
 2021/10/23

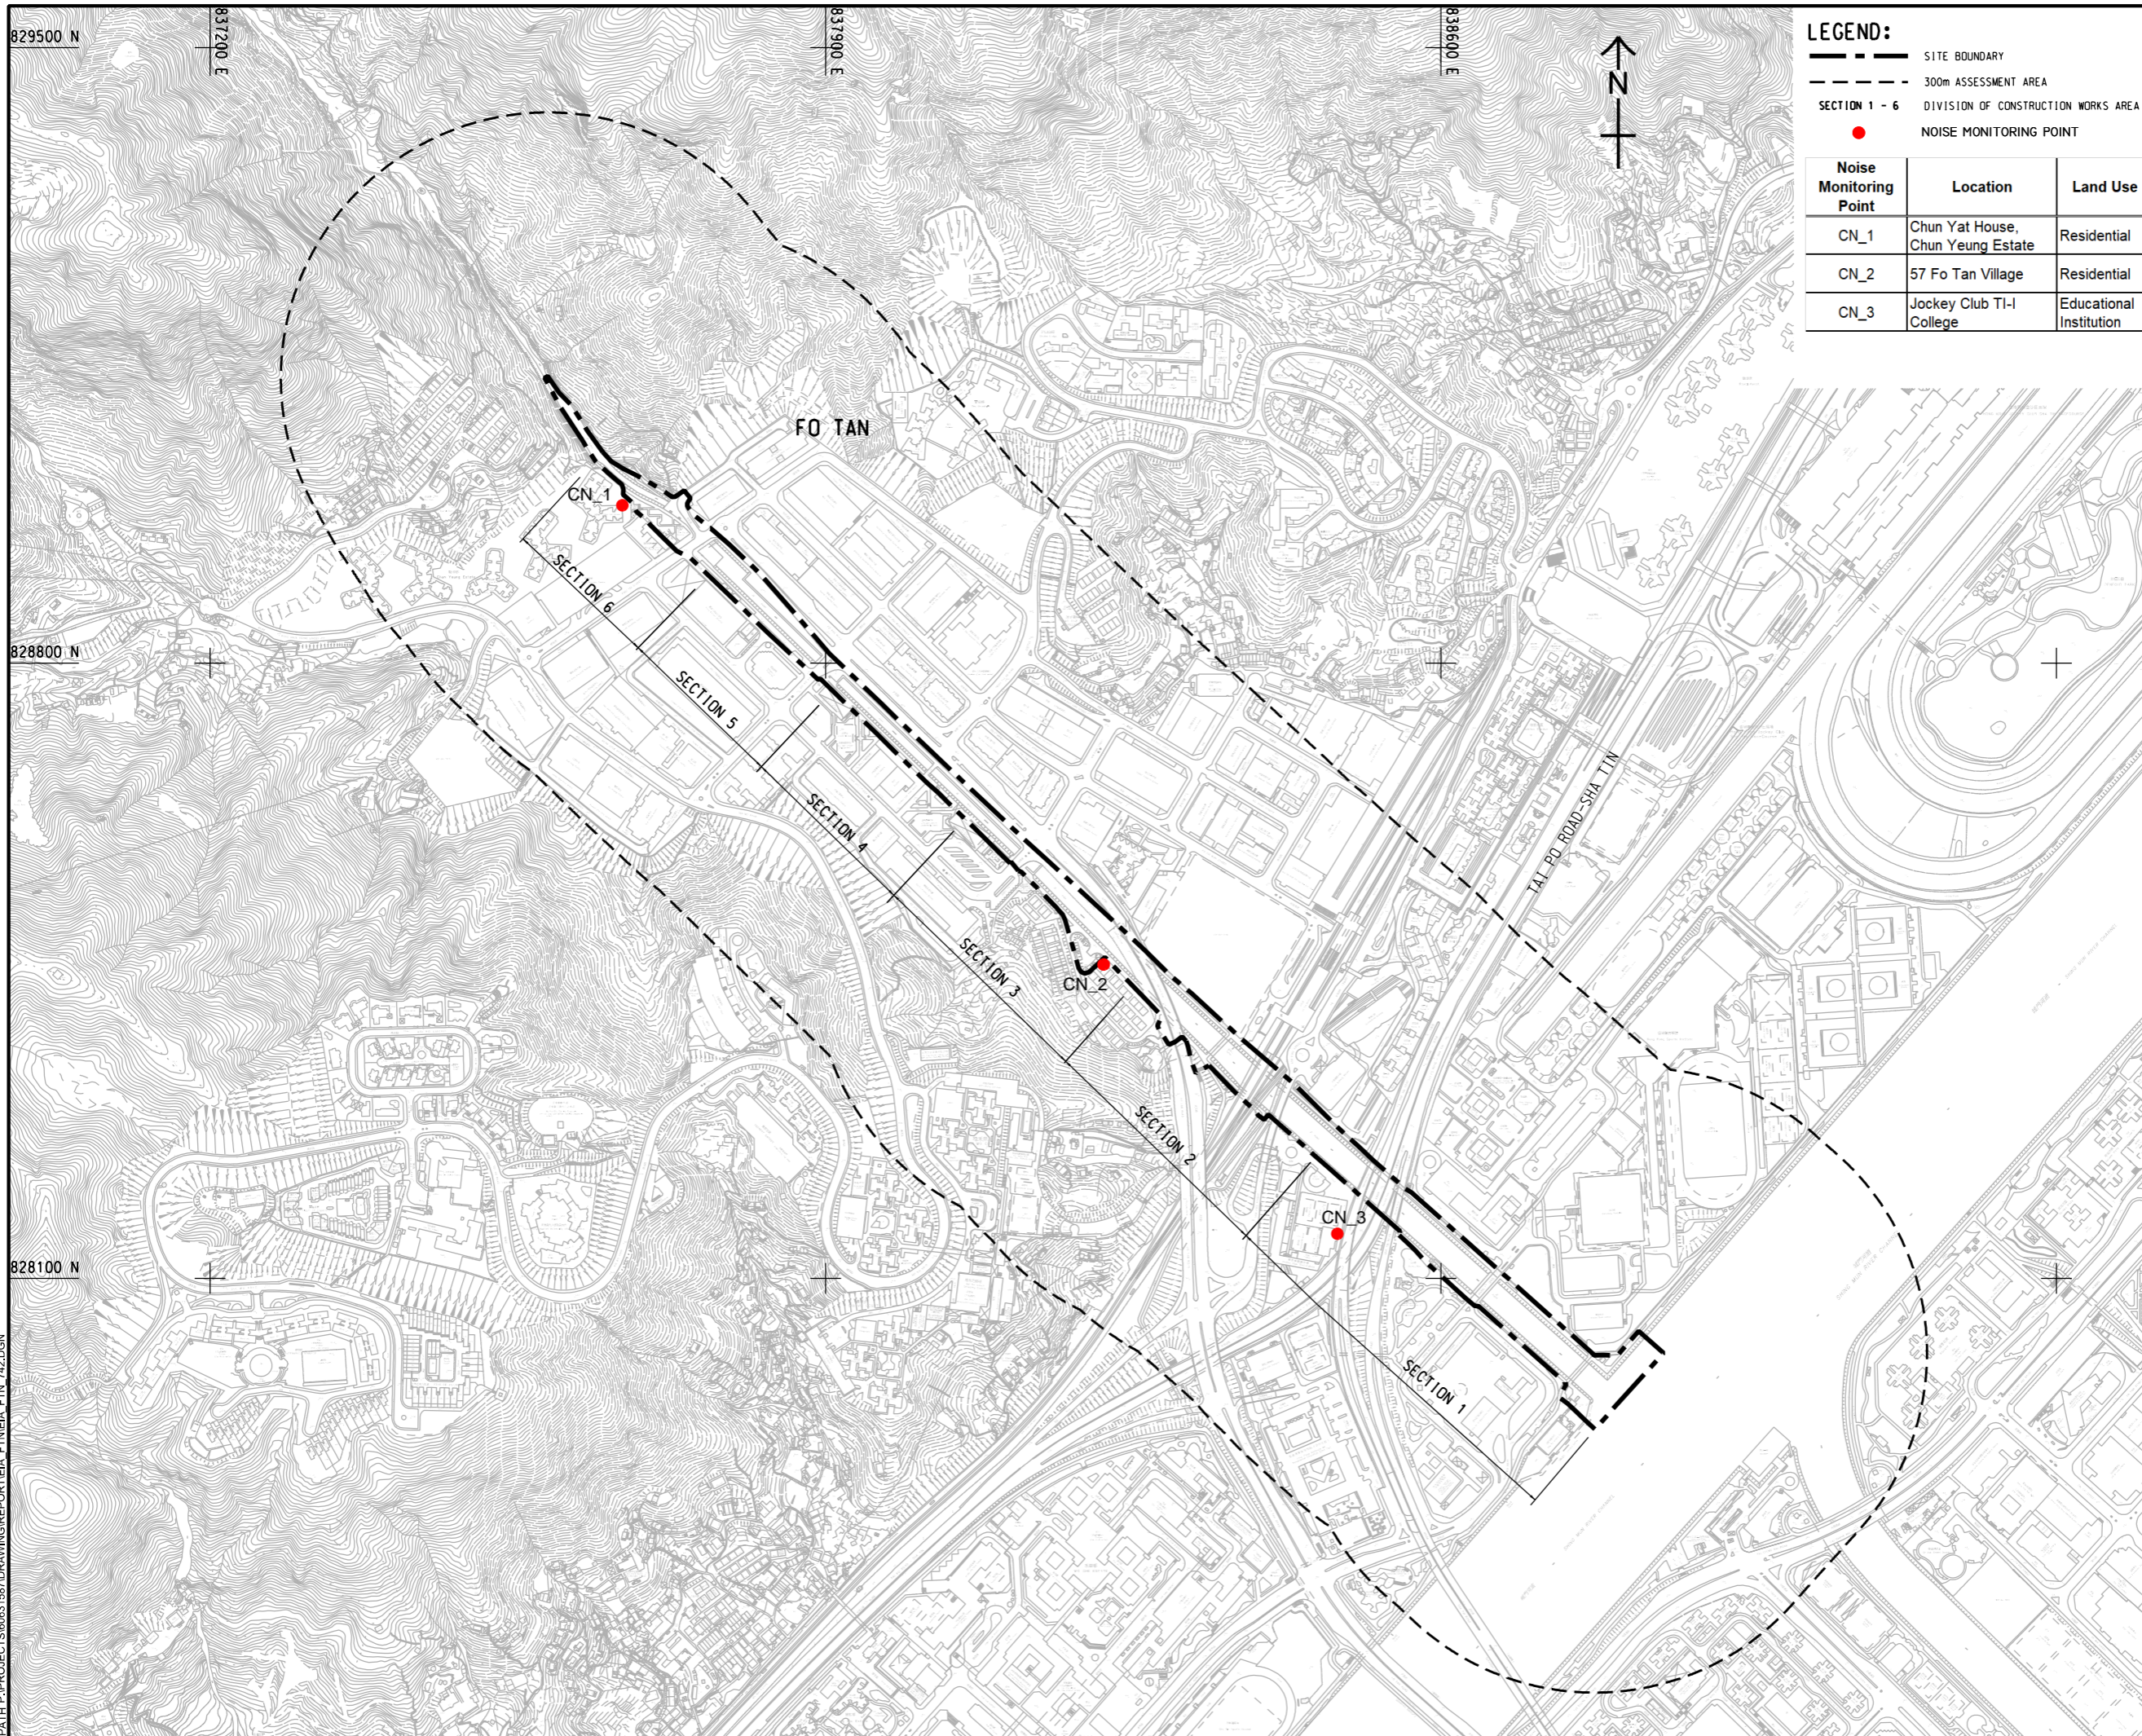

LEGEND:

- SITE BOUNDARY
- 300m ASSESSMENT AREA
- SECTION 1 - 6
- NOISE MONITORING POINT

Noise Monitoring Point	Location	Land Use
CN_1	Chun Yat House, Chun Yeung Estate	Residential
CN_2	57 Fo Tan Village	Residential
CN_3	Jockey Club TI-I College	Educational Institution

AECOM

PROJECT
 項目
 REVITALISATION OF TAI WAI NULLAH AND FO TAN NULLAH - INVESTIGATION

CLIENT
 業主
 渠務署
 Drainage Services Department

CONSULTANT
 顧問公司
 AECOM Asia Company Ltd.
 www.aecom.com

SUB-CONSULTANTS
 分判工程師/顧問公司

ISSUE/REVISION
 修訂

I/R	DATE	DESCRIPTION	CHK.

STATUS
 狀態

SCALE
 比例尺
 A3 1 : 7000

DIMENSION UNIT
 尺寸單位
 METRES

KEY PLAN
 索引圖

PROJECT NO.
 項目編號
 60631587

AGREEMENT NO.
 協議編號
 CE 54/2019 (DS)

SHEET TITLE
 圖紙標題
 LOCATIONS OF PROPOSED NOISE MONITORING POINTS

SHEET NUMBER
 圖紙編號
 60631587/EMA/FTN/FIGURE 3.1

This drawing has been prepared for the use of AECOM's client. It may not be used, modified, reproduced or relied upon by third parties, except as agreed by AECOM or as required by law. AECOM accepts no responsibility, and denies any liability whatsoever, to any party that uses or relies on this drawing without AECOM's express written consent. All measurements must be obtained from the stated dimensions.