

LEGEND:

- SITE BOUNDARY
- 300m ASSESSMENT AREA
- UNDERGROUND WATER REPLENISHMENT PIPE
- DRY WEATHER FLOW INTERCEPTOR
- DRY WEATHER FLOW INTERCEPTOR SYSTEM AND UNDERGROUND WATER REPLENISHMENT PIPE
- CHANNEL BED MODIFICATION
- CHANNEL BED MODIFICATION UNDER ROADS/FOOTBRIDGES
- IMPROVEMENT OF EXISTING WALKWAYS, LANDSCAPING AND MISCELLANEOUS
- UV DISINFECTION SYSTEM
- ENERGY DISSIPATION STRUCTURE AT UPSTREAM
- DESILTING WORKS
- CHANNEL MODIFICATION WITH BANKSIDE WALKWAYS AND AMENITY AREAS
- IMPROVEMENT OF WALKWAYS: BANKSIDE SEATING AREA / ACCESS POINT WITH STEPPED SEATS
- UNDERGROUND WATER PUMP FACILITY
- SECTION 1 - 6
- CONNECTION WORK TO THE EXISTING SEWERAGE SYSTEM
- NOISE ASSESSMENT POINTS

AECOM

PROJECT
 REVITALISATION OF TAI WAI NULLAH AND FO TAN NULLAH - INVESTIGATION

CLIENT
 渠務署
 Drainage Services Department

CONSULTANT
 AECOM Asia Company Ltd.
 www.aecom.com

SUB-CONSULTANTS
 分列工程師有限公司

ISSUE/REVISION

I/R	DATE	DESCRIPTION	CHK.

STATUS
 00/00

SCALE
 1:8000

DIMENSION UNIT
 METRES

KEY PLAN
 00/00

NAP ID	DESCRIPTION	LAND USE	NUMBER OF STOREYS
NAP1	TEMPORARY ACCOMMODATIONS	RESIDENTIAL	2
NAP2a	MEI KING HOUSE, MEI TIN ESTATE	RESIDENTIAL	40
NAP2b	MEI CHUEN HOUSE, MEI TIN ESTATE	RESIDENTIAL	40
NAP3	MEI YING COURT	RESIDENTIAL	27
NAP4	TOWER 1, GRANVILLE GARDEN	RESIDENTIAL	28
NAP5	BLOCK 2, PARK VIEW GARDEN	RESIDENTIAL	27
NAP6	MEI PAK COURT	RESIDENTIAL	32
NAP7	KWAI SHING HOUSE, MAY SHING COURT	RESIDENTIAL	35
NAP8	MEI WAI HOUSE	RESIDENTIAL	35
NAP9a	MEI YEUNG HOUSE, MEI LAM ESTATE (NORTH FACADE)	RESIDENTIAL	20
NAP9b	MEI YEUNG HOUSE, MEI LAM ESTATE (EAST FACADE)	RESIDENTIAL	20
NAP10	PEAK HOUSE	RESIDENTIAL	3

NAP ID	DESCRIPTION	LAND USE	NUMBER OF STOREYS
NAP11	TWGHs TSOI WING SING PRIMARY SCHOOL	EDUCATIONAL INSTITUTION	7
NAP12	BUDDHIST WONG WAN TIN COLLEGE	EDUCATIONAL INSTITUTION	6
NAP13	TUNG LO WAN VILLAGE	RESIDENTIAL	3
NAP14	LIN FUNG HOUSE	RESIDENTIAL	3
NAP15	SHING HO BUILDING	RESIDENTIAL	5
NAP16	TWGHs SIN CHU WAN PRIMARY SCHOOL	EDUCATIONAL INSTITUTION	7
NAP17	MAN LAI COURT	RESIDENTIAL	20
NAP18	PLANNED COMPREHENSIVE DEVELOPMENT AREA NEXT TO TAI WAI STATION	RESIDENTIAL	-

This drawing has been prepared for the use of AECOM's client. It may not be used, modified, reproduced or relied upon by third parties, except as agreed by AECOM or as required by law. AECOM accepts no responsibility, and denies any liability whatsoever, for any part that uses or relies on this drawing without AECOM's express written consent. All measurements must be obtained from the stated dimensions.

PROJECT NO.
 60631587


AGREEMENT NO.
 CE 54/2019 (DS)

SHEET TITLE
 LOCATIONS OF WORKS AREA AND NOISE ASSESSMENT POINTS (KEY PLAN)

SHEET NUMBER
 60631587/EIA/TWN/APPENDIX 4.2

ISO A1 594mm x 841mm
 Approved:
 Checked:
 Designer:
 Project Management Initials:
 2022/11/15
 P:\PROJECTS\60631587\DRAWINGREPORT\EIA_TWN\EIA_TWN_741.DGN
 P:\PROJECTS\60631587\DRAWINGREPORT\EIA_TWN\EIA_TWN_741.DGN
 P:\PROJECTS\60631587\DRAWINGREPORT\EIA_TWN\EIA_TWN_741.DGN

- NOTE:**
 1. THIS DRAWING TO BE READ IN CONJUNCTION WITH DRAWING NOS. 60631587/EIA/TWN/FIGURE 4.2A TO FIGURE 4.2B.
- LEGEND:**
- SITE BOUNDARY
 - 300m ASSESSMENT AREA
 - UNDERGROUND WATER REPLENISHMENT PIPE
 - DRY WEATHER FLOW INTERCEPTOR
 - DRY WEATHER FLOW INTERCEPTOR SYSTEM AND UNDERGROUND WATER REPLENISHMENT PIPE
 - CHANNEL BED MODIFICATION
 - CHANNEL BED MODIFICATION UNDER ROADS/FOOTBRIDGES
 - IMPROVEMENT OF EXISTING WALKWAYS, LANDSCAPING AND MISCELLANEOUS
 - UV DISINFECTION SYSTEM
 - DESILTING WORKS
 - ENERGY DISSIPATION STRUCTURE AT UPSTREAM
 - CHANNEL MODIFICATION WITH BANKSIDE WALKWAYS AND AMENITY AREAS
 - IMPROVEMENT OF WALKWAYS: BANKSIDE SEATING AREA / ACCESS POINT WITH STEPPED SEATS
 - UNDERGROUND WATER PUMP FACILITY??
 - CONNECTION WORK TO THE EXISTING SEWERAGE SYSTEM
 - SECTION 1 - 6 DIVISION OF CONSTRUCTION WORKS AREA
 - NAP1 NOISE ASSESSMENT POINTS

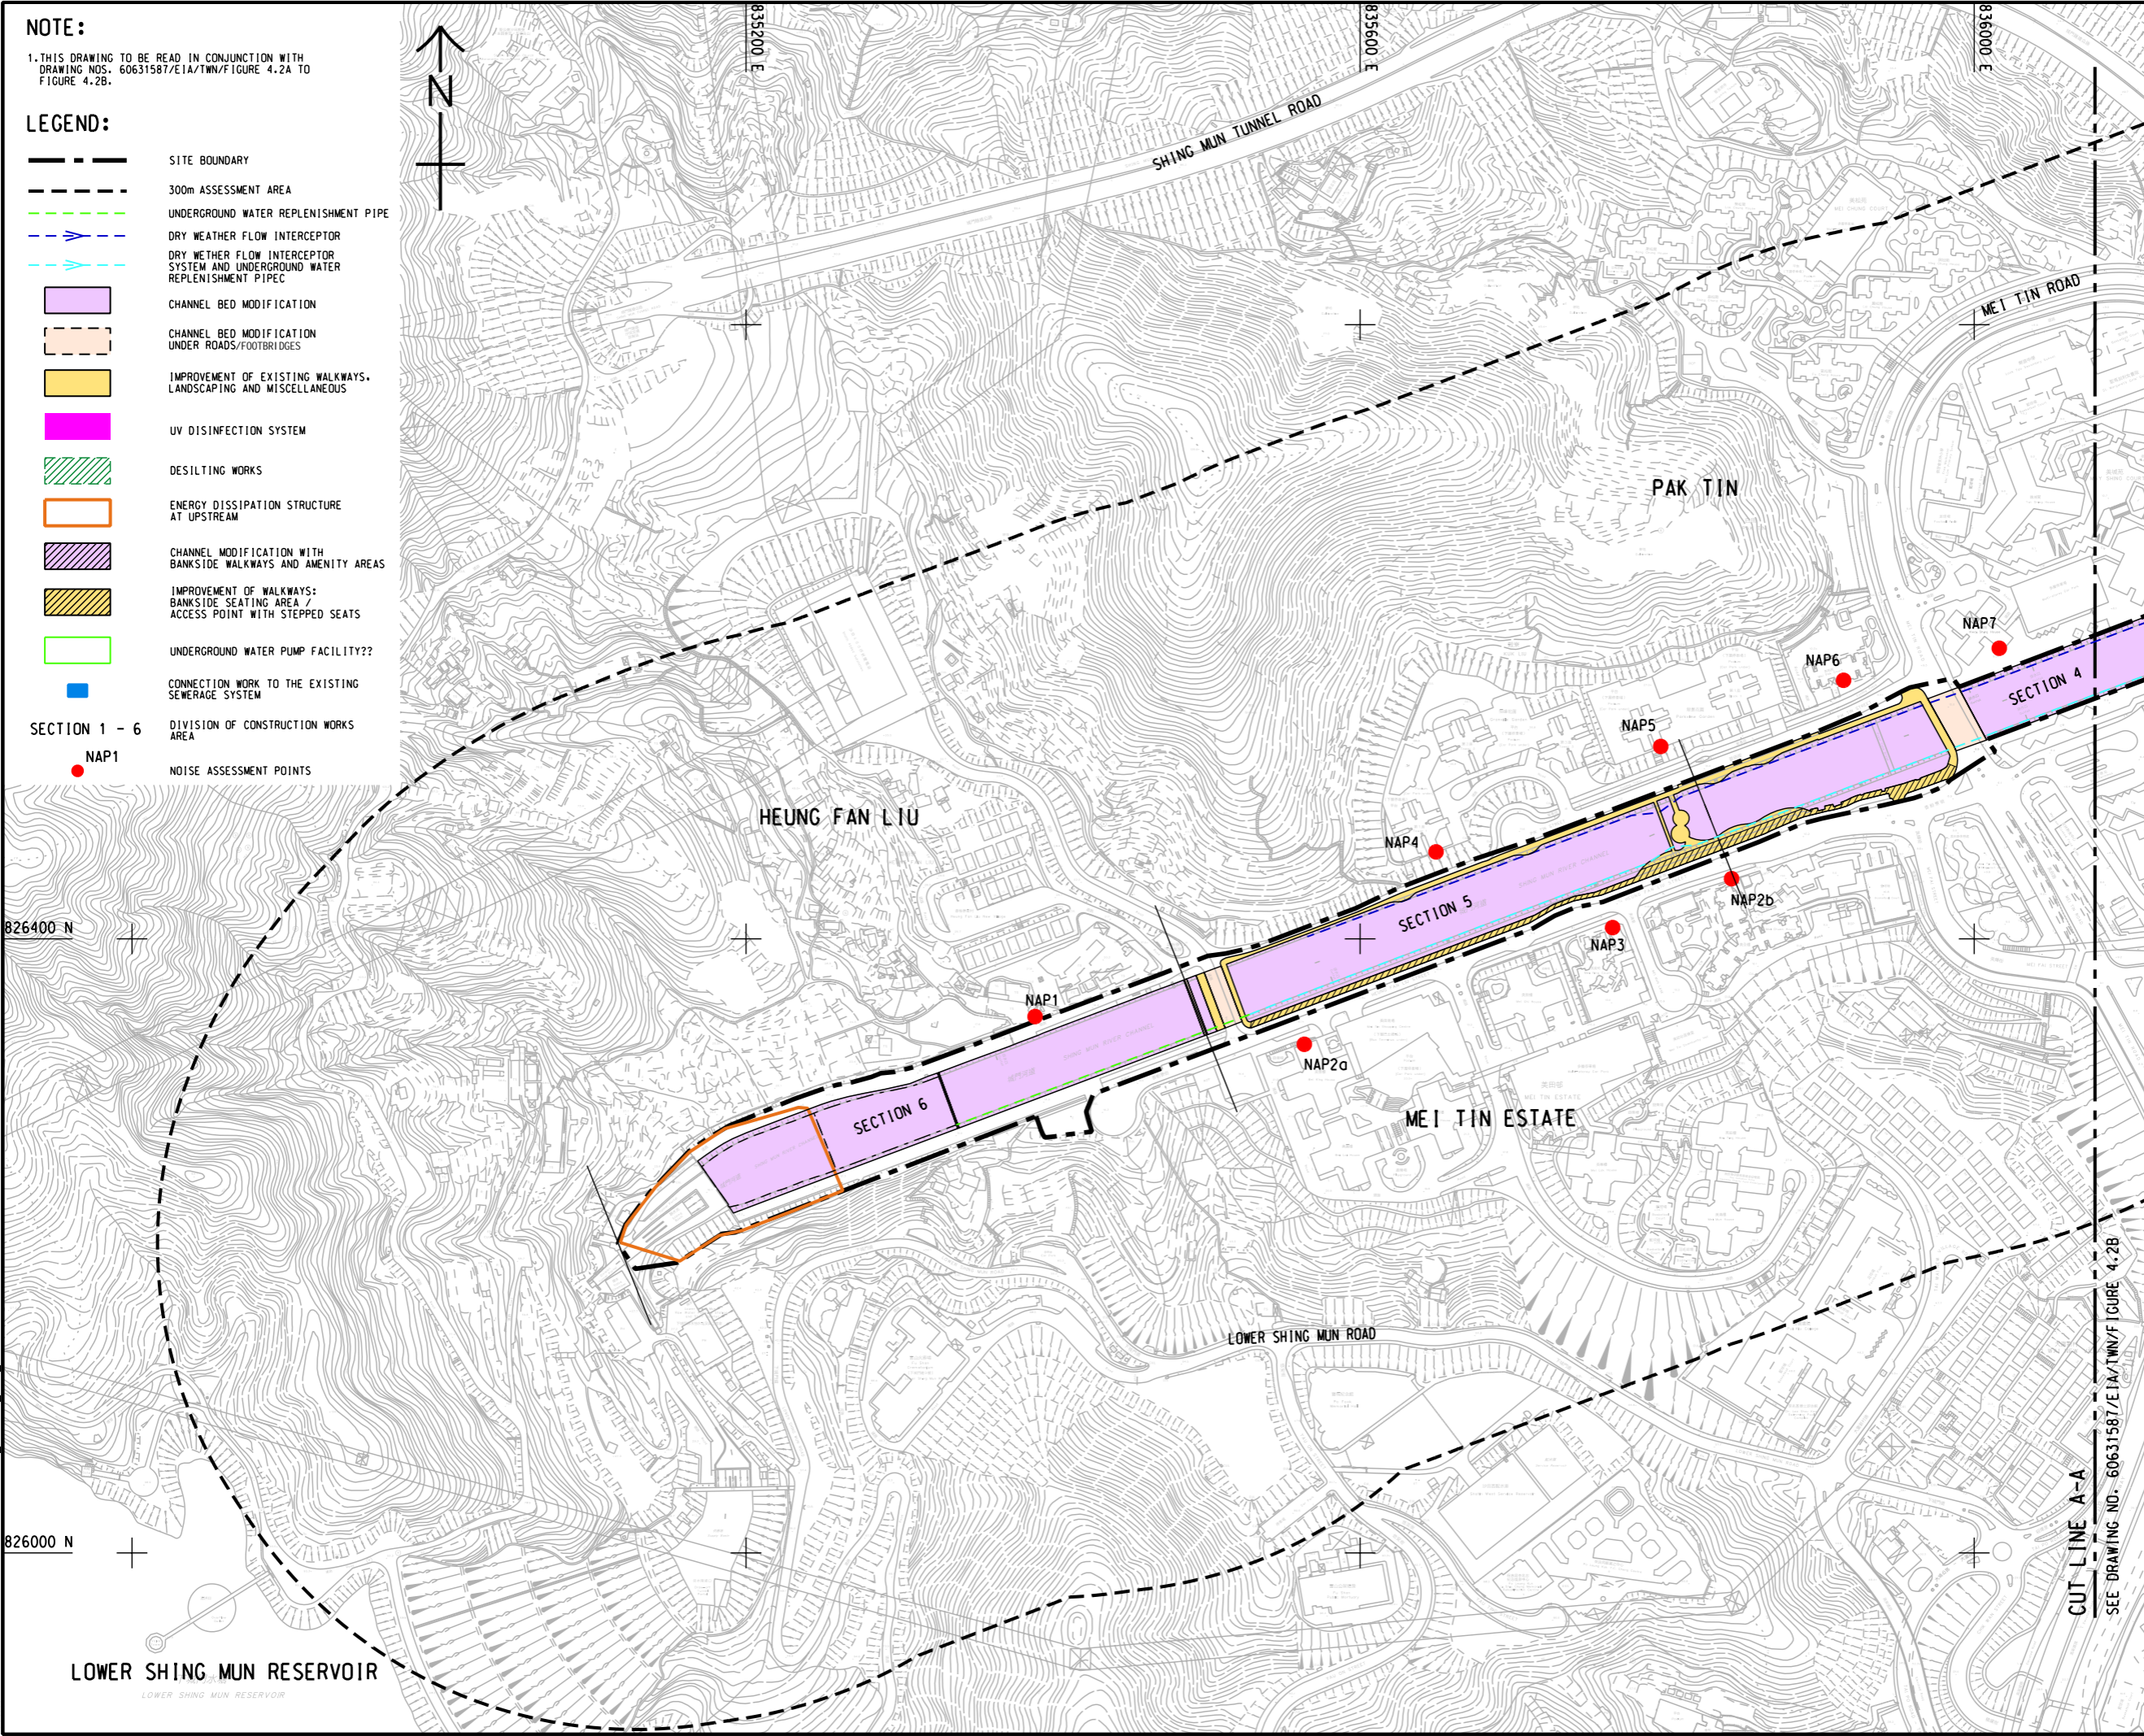

AECOM

PROJECT
 項目
 REVITALISATION OF TAI WAI NULLAH AND FO TAN NULLAH - INVESTIGATION

CLIENT
 客戶
 渠務署
 Drainage Services Department

CONSULTANT
 顧問公司
 AECOM Asia Company Ltd.
 www.aecom.com

SUB-CONSULTANTS
 分判工程師/顧問公司

ISSUE/REVISION
 001

I/R	DATE	DESCRIPTION	CHK.

STATUS
 001

SCALE
 1:4000

DIMENSION UNIT
 METRES

KEY PLAN
 001

PROJECT NO.
 60631587

AGREEMENT NO.
 CE 54/2019 (DS)

SHEET TITLE
 LOCATIONS OF WORKS AREA AND NOISE ASSESSMENT POINTS

SHEET 1 OF 2

SHEET NUMBER
 60631587/EIA/TWN/APPENDIX 4.2A

This drawing has been prepared for the use of AECOM's client. It may not be used, modified, reproduced or relied upon by third parties, except as agreed by AECOM or as required by law. AECOM accepts no responsibility, and denies any liability whatsoever, to any party that uses or relies on this drawing without AECOM's express written consent. All measurements must be obtained from the stated dimensions.



Plate 1 –
NAP1: Temporary Accommodations



Plate 2 –
NAP2a: Mei King House, Mei Tin Estate



Plate 3 –
NAP2b: Mei Chuen House, Mei Tin Estate



Plate 4 –
NAP3: Mei Ying Court



Plate 5 –
NAP4: Tower 1, Granville Garden



Plate 6 –
NAP5: Block 2, Park View Garden



Environmental Impact Assessment
for Tai Wai Nullah Revitalisation

**Photographs of
Noise Assessment Points**

SCALE

N.T.S.

DATE

Dec-22

CHECK

LAMTYA

DRAWN

LAML

JOB NO.

60631587

Appendix No.

4.2

Rev

-



Plate 7 –
NAP6: Mei Pak Court



Plate 8 –
NAP7: Kwai Shing House, May Shing Court



Plate 9 –
NAP8: Mei Wai House



Plate 10 –
NAP9a: Mei Yeung House, Mei Lam Estate
(North Facade)



Plate 11 –
NAP9b: Mei Yeung House, Mei Lam Estate
(East Facade)



Plate 12 –
NAP10: Peak House



Plate 13 –
NAP11: TWGHs Tsoi Wing Sing Primary School



Plate 14 –
NAP12: Buddhist Wong Wan Tin College



Plate 15 –
NAP13: Tung Lo Wan Village



Plate 16 –
NAP14: Lin Fung House



Plate 17 –
NAP15: Shing Ho Building



Plate 18 –
NAP16: TWGHs Sin Chu Wan Primary School



Environmental Impact Assessment
for Tai Wai Nullah Revitalisation

**Photographs of Existing
Noise Assessment Points**

SCALE

N.T.S.

DATE

Dec-22

CHECK

LAMTYA

DRAWN

LAML

JOB NO.

60631587

Appendix No.

4.2

Rev

-



Plate 19 –
NAP17: Man Lai Court



Plate 20 –
NAP18: Planned Comprehensive Development Area Next to
Tai Wai Station (Under Construction)


 渠務署
 Drainage Services Department


Environmental Impact Assessment
for Tai Wai Nullah Revitalisation

Photographs of Existing
Noise Assessment Points

SCALE

N.T.S.

DATE

Dec-22

CHECK

LAMTYA

DRAWN

LAML

JOB NO.

60631587

Appendix No.
4.2

Rev
-