


ISO A1 594mm x 841mm  
 Approved:  
 Checked:  
 Designer:  
 Project Management Initials:  
 2022/10/29  
 P:\PROJECTS\60651587\DRAWING\REPORT\EA\_TWNEIA\_TWN\_712.DGN  
 Plot File by: lu,ying

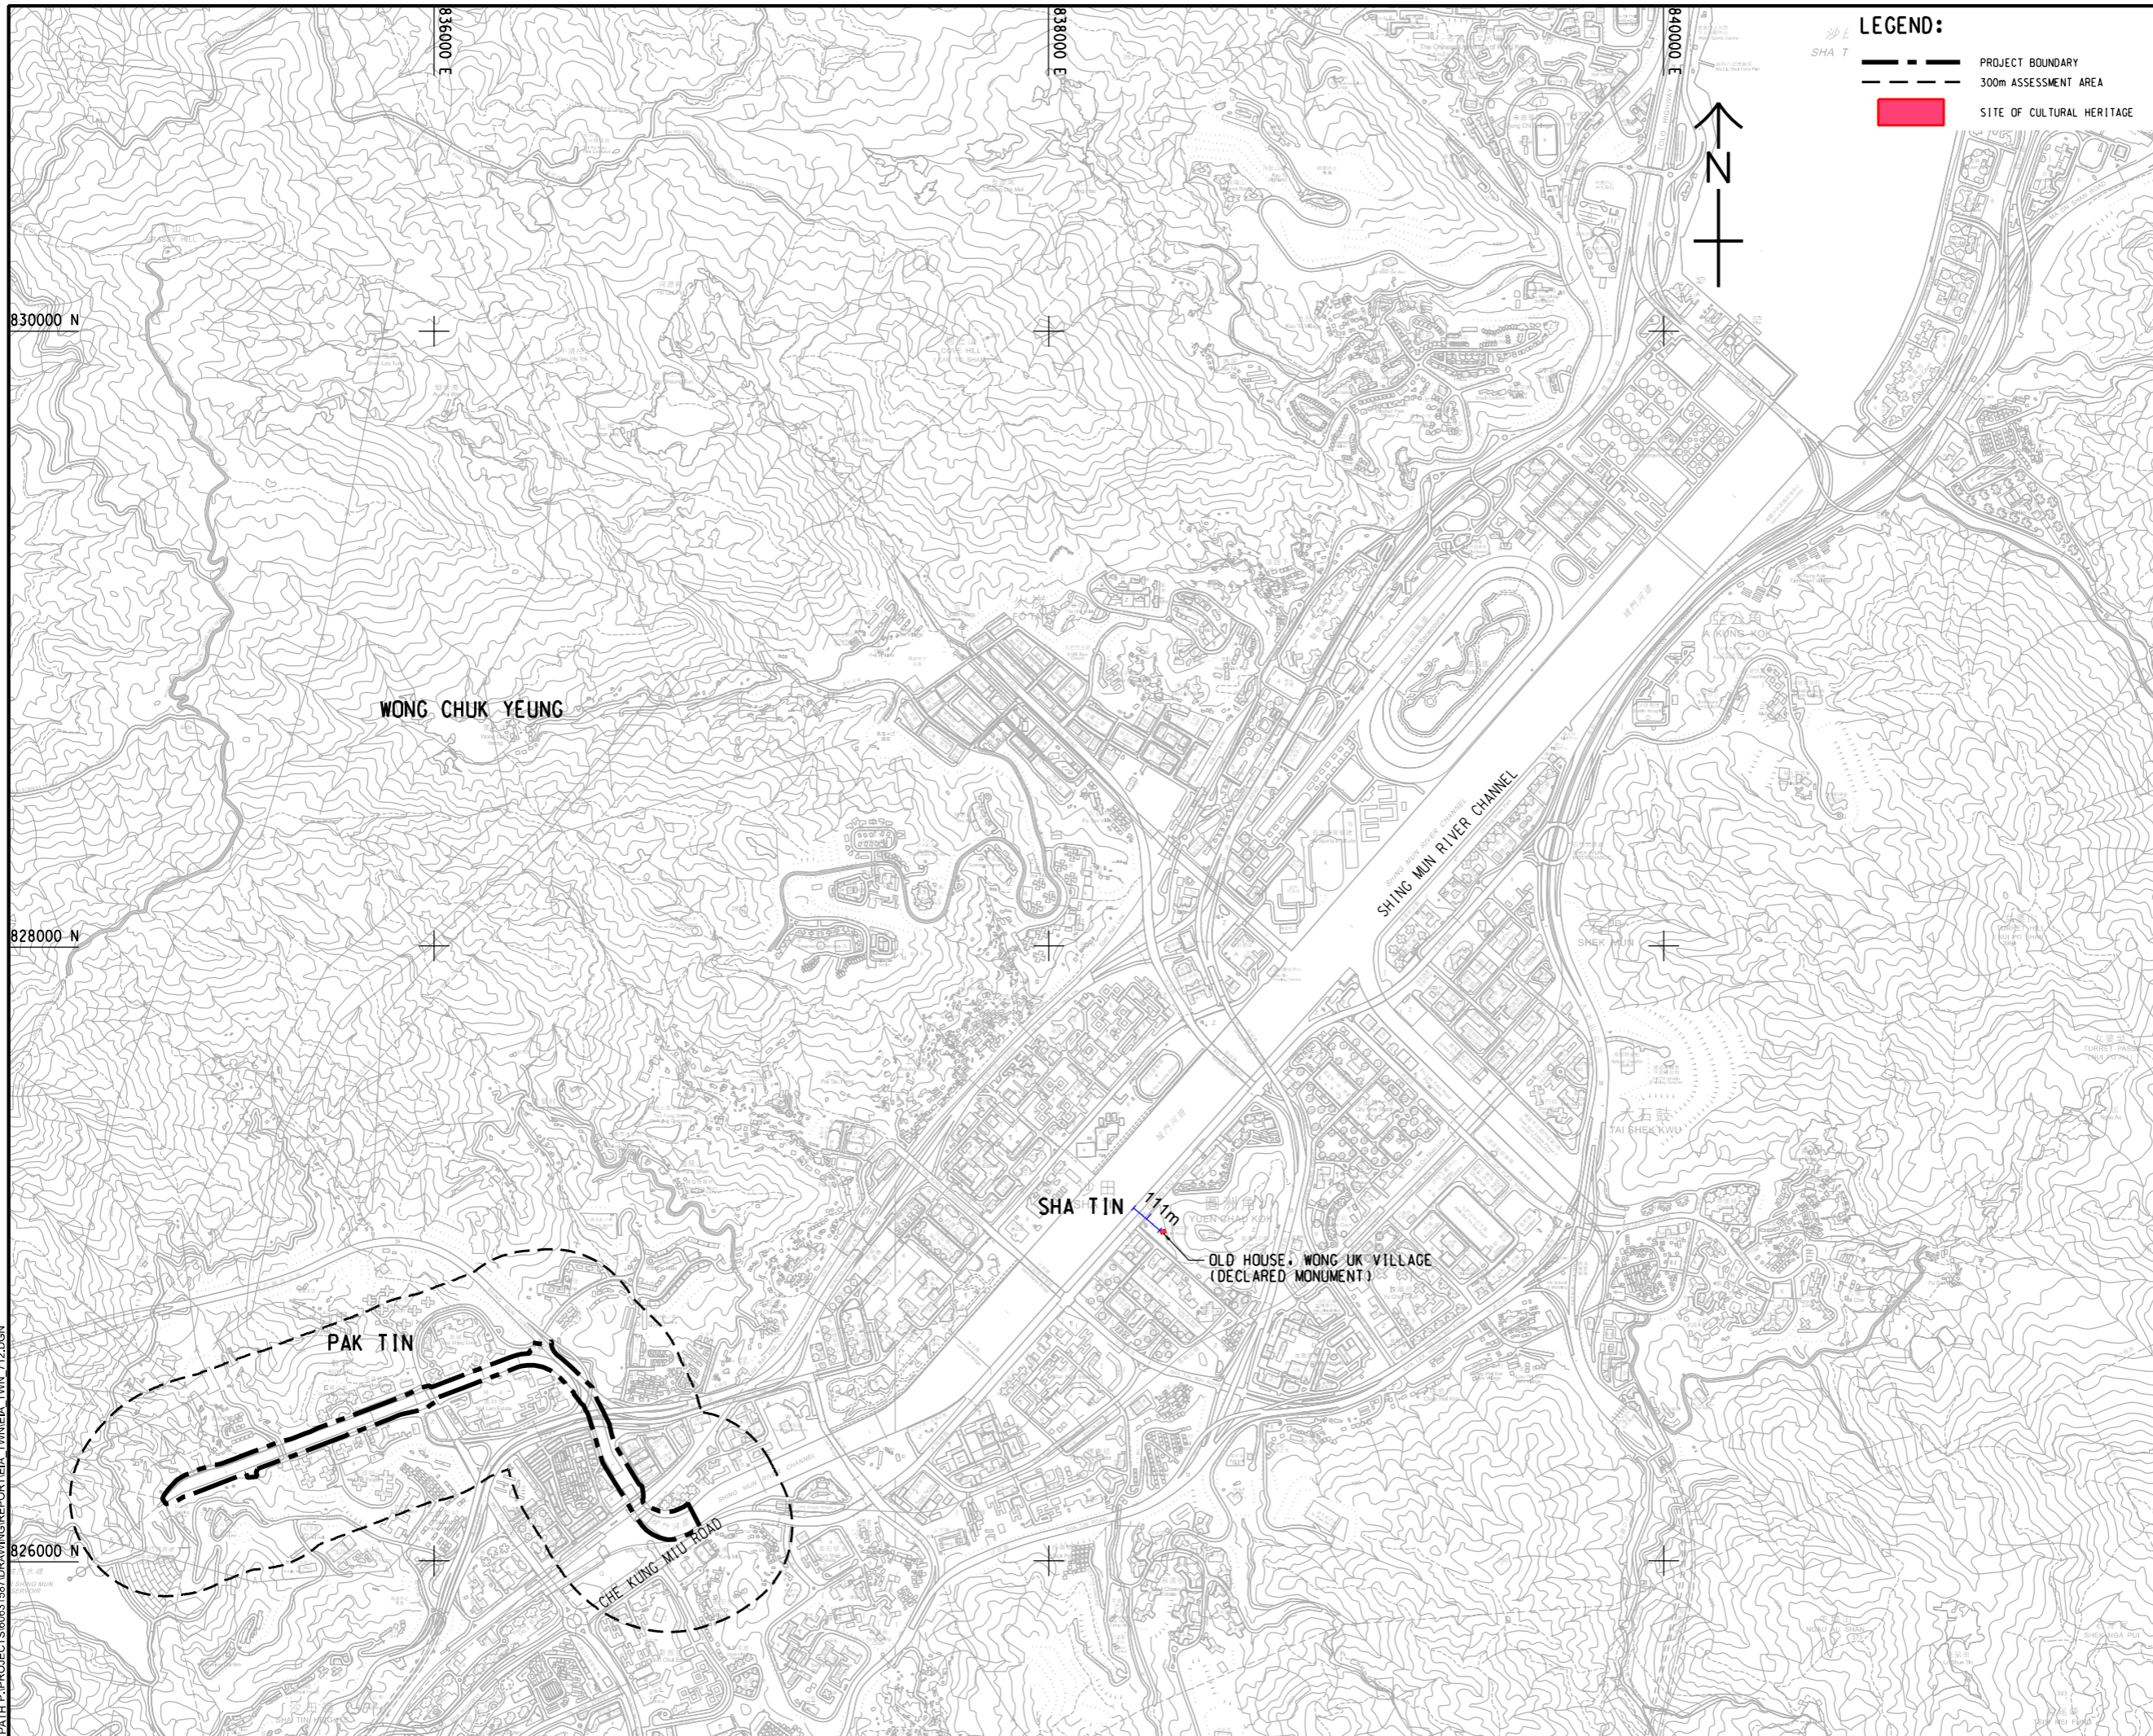

**LEGEND:**

- PROJECT BOUNDARY
- 300m ASSESSMENT AREA
- SITE OF CULTURAL HERITAGE

**AECOM**

**PROJECT**  
 項目  
**REVITALISATION OF TAI WAN NULLAH AND FO TAN NULLAH - INVESTIGATION**

**CLIENT**  
 業主  
 渠務署  
 Drainage Services Department

**CONSULTANT**  
 土庫顧問公司  
 AECOM Asia Company Ltd.  
 www.aecom.com

**SUB-CONSULTANTS**  
 分判工程師公司

**ISSUE/REVISION**  
 修訂

IR	DATE	DESCRIPTION	CHK.

**STATUS**  
 狀態

**SCALE**  
 比例  
 A3 1 : 20000

**DIMENSION UNIT**  
 尺寸單位  
 METRES

**KEY PLAN**  
 索引圖

**PROJECT NO.**  
 項目編號  
 60631587

**AGREEMENT NO.**  
 協議編號  
 CE 54/2019 (DS)

**SHEET TITLE**  
 圖紙名稱  
 LOCATION OF THE SITE OF CULTURAL HERITAGE WITHIN 300m FROM DISCHARGE AREA OF TAI WAN NULLAH

**SHEET NUMBER**  
 圖紙編號  
 60631587/EIA/TWN/FIGURE 11.2

This drawing has been prepared for the use of AECOM's client. It may not be used, modified, reproduced or relied upon by third parties, except as agreed by AECOM or as required by law. AECOM accepts no responsibility, and disclaims any liability whatsoever, for any part, that less or relies on this drawing without AECOM's express written consent. All measurements must be obtained from the stated dimensions.