


ISO A1 594mm x 841mm  
 Approved:  
 Checked:  
 Designer:  
 Project Management Initials:  
 16/2023  
 PATH PROJECTS/60631587/EIA/TWN/FIGURE 12.13.DGN

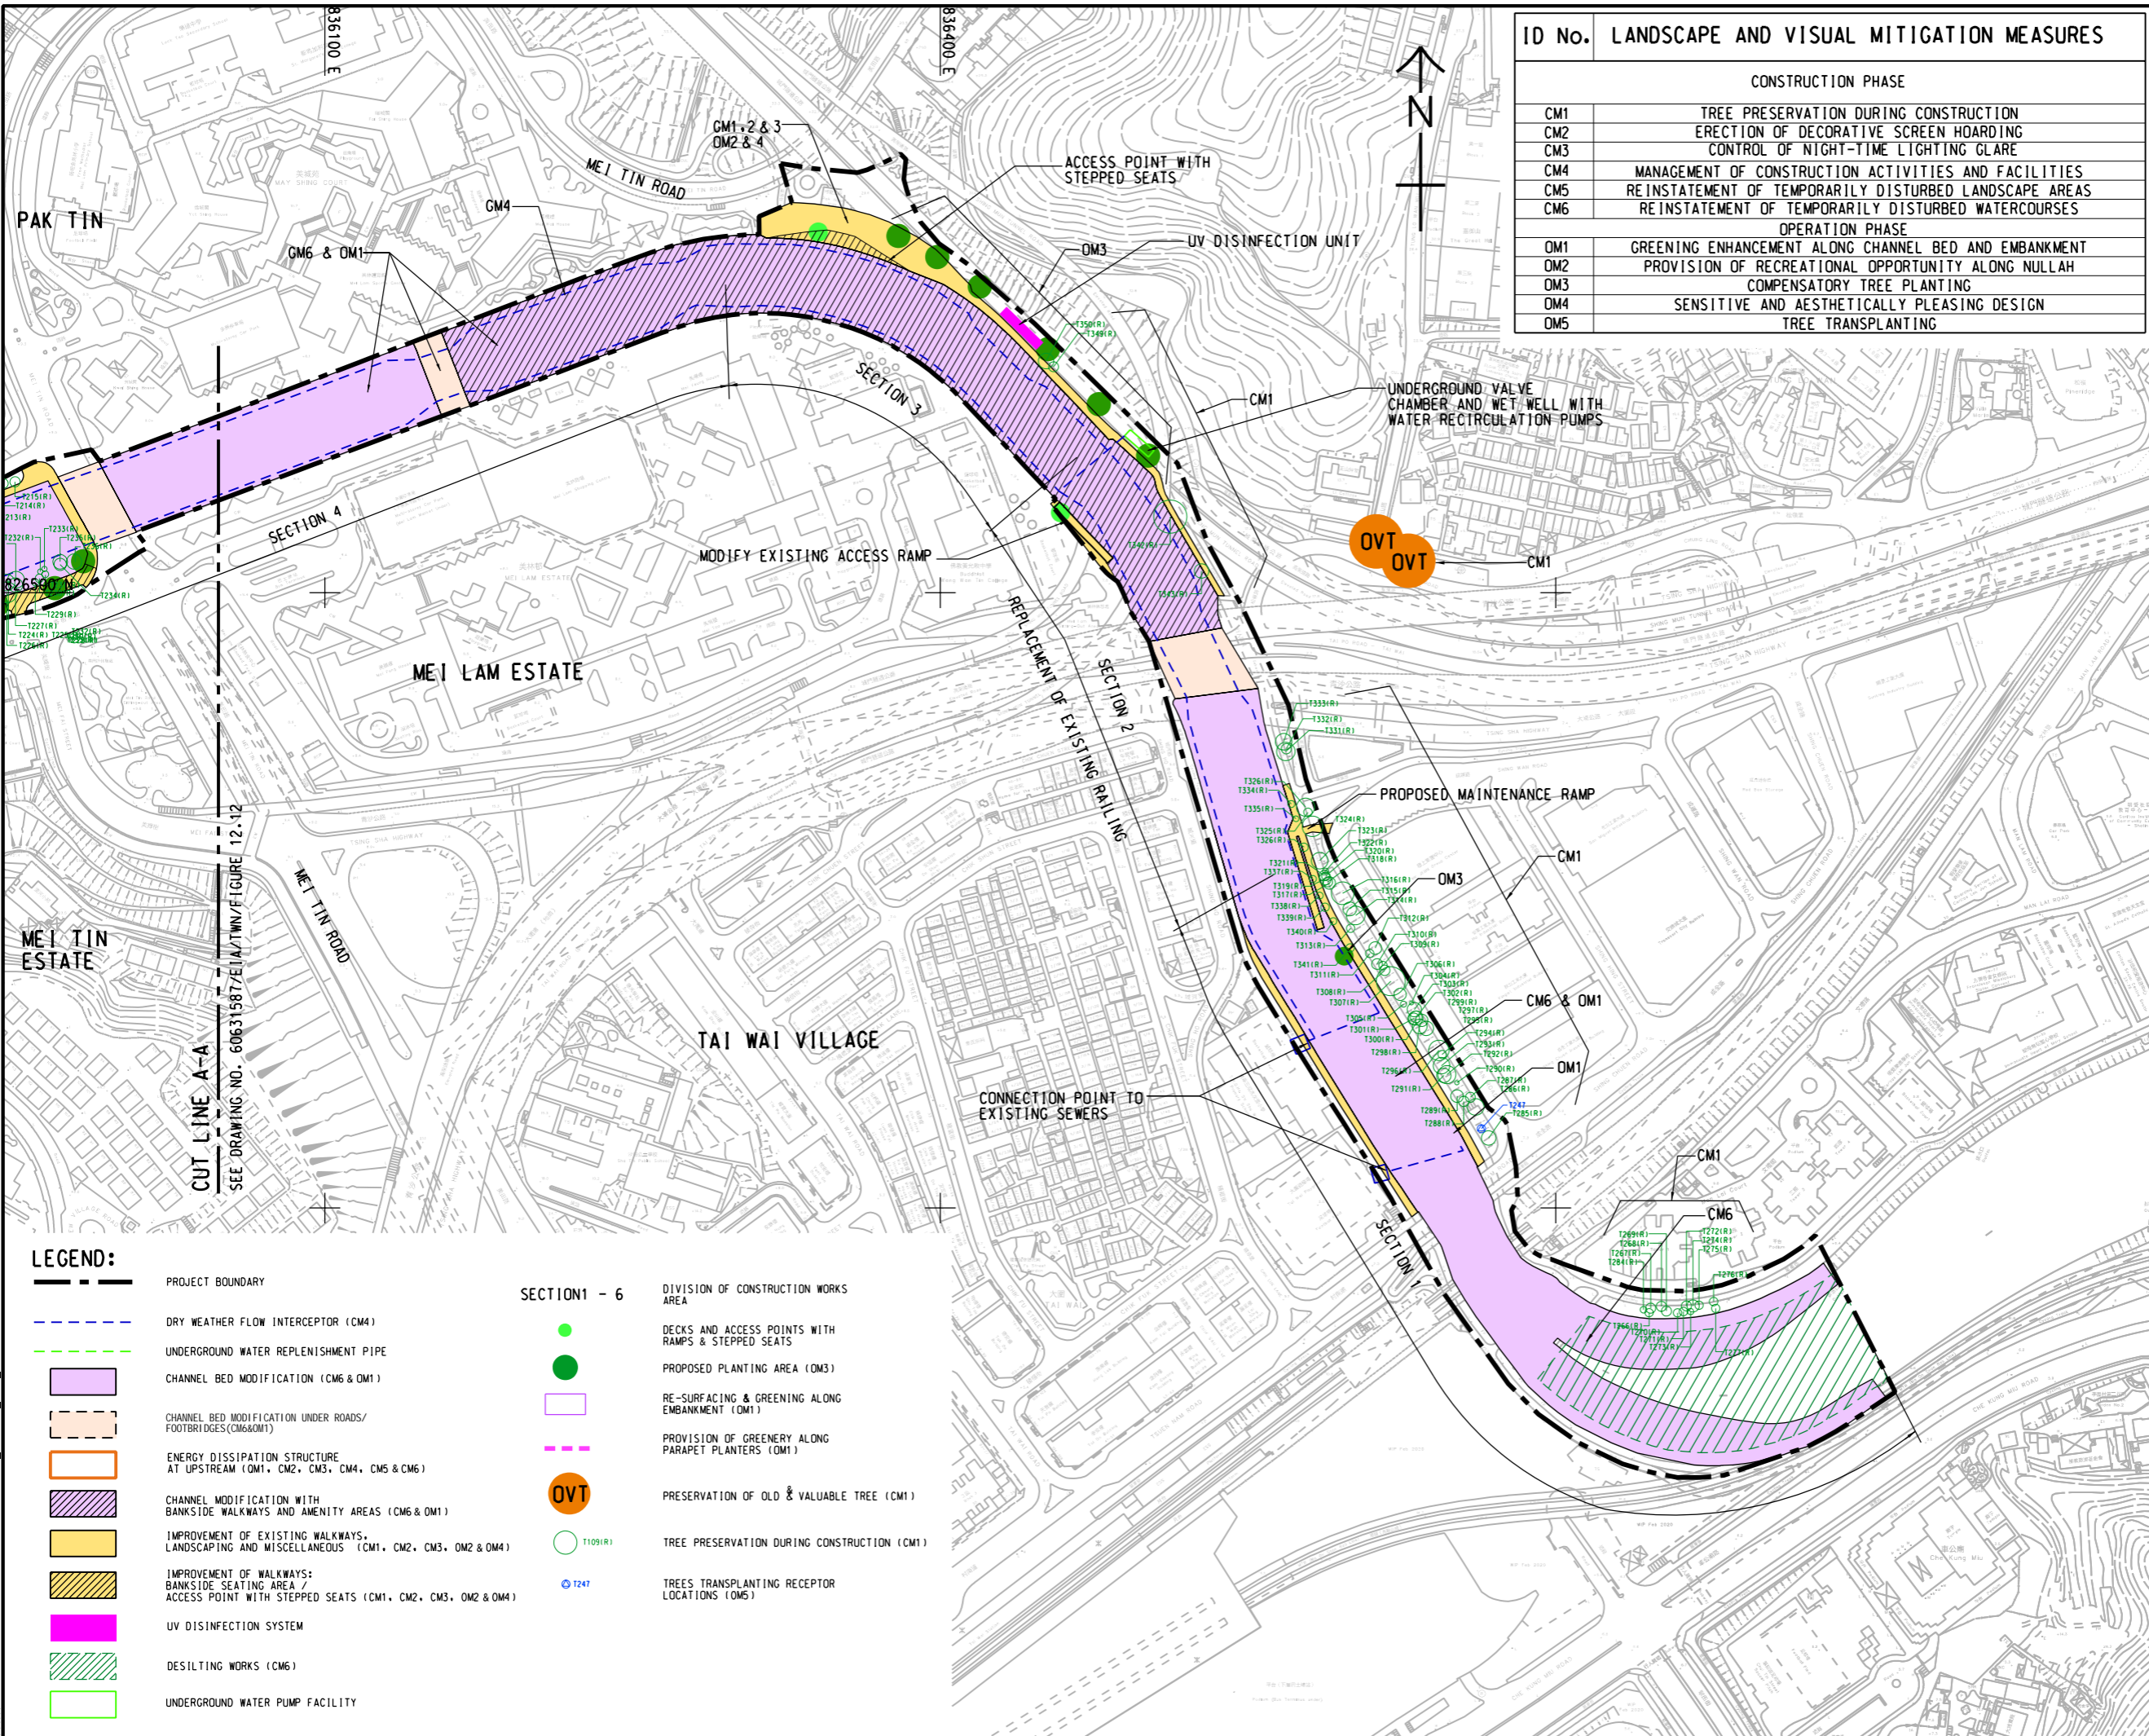

ID No.	LANDSCAPE AND VISUAL MITIGATION MEASURES
CONSTRUCTION PHASE	
CM1	TREE PRESERVATION DURING CONSTRUCTION
CM2	ERECTION OF DECORATIVE SCREEN HOARDING
CM3	CONTROL OF NIGHT-TIME LIGHTING GLARE
CM4	MANAGEMENT OF CONSTRUCTION ACTIVITIES AND FACILITIES
CM5	REINSTATEMENT OF TEMPORARILY DISTURBED LANDSCAPE AREAS
CM6	REINSTATEMENT OF TEMPORARILY DISTURBED WATERCOURSES
OPERATION PHASE	
OM1	GREENING ENHANCEMENT ALONG CHANNEL BED AND EMBANKMENT
OM2	PROVISION OF RECREATIONAL OPPORTUNITY ALONG NULLAH
OM3	COMPENSATORY TREE PLANTING
OM4	SENSITIVE AND AESTHETICALLY PLEASING DESIGN
OM5	TREE TRANSPLANTING

**AECOM**

PROJECT  
 項目  
 REVITALISATION OF TAI WAI NULLAH AND FO TAN NULLAH - INVESTIGATION

CLIENT  
 客戶  
 Drainage Services Department

CONSULTANT  
 顧問公司  
 AECOM Asia Company Ltd.  
 www.aecom.com

SUB-CONSULTANTS  
 分判工程師/公司

ISSUE/REVISION

NO.	DATE	DESCRIPTION	CHK.

STATUS  
 狀況

SCALE  
 比例

A3 1 : 3000

DIMENSION UNIT  
 尺寸單位

METRES

KEY PLAN  
 位置圖

**LEGEND:**

	PROJECT BOUNDARY		SECTION 1 - 6	DIVISION OF CONSTRUCTION WORKS AREA
	DRY WEATHER FLOW INTERCEPTOR (CM4)			DECKS AND ACCESS POINTS WITH RAMP & STEPPED SEATS
	UNDERGROUND WATER REPLENISHMENT PIPE			PROPOSED PLANTING AREA (OM3)
	CHANNEL BED MODIFICATION (CM6 & OM1)			RE-SURFACING & GREENING ALONG EMBANKMENT (OM1)
	CHANNEL BED MODIFICATION UNDER ROADS/FOOTBRIDGES (CM6 & OM1)			PROVISION OF GREENERY ALONG PARAPET PLANTERS (OM1)
	ENERGY DISSIPATION STRUCTURE AT UPSTREAM (OM1, CM2, CM3, CM4, CM5 & CM6)			PRESERVATION OF OLD & VALUABLE TREE (CM1)
	CHANNEL MODIFICATION WITH BANKSIDE WALKWAYS AND AMENITY AREAS (CM6 & OM1)			TREE PRESERVATION DURING CONSTRUCTION (CM1)
	IMPROVEMENT OF EXISTING WALKWAYS, LANDSCAPING AND MISCELLANEOUS (CM1, CM2, CM3, OM2 & OM4)			TREES TRANSPLANTING RECEPTOR LOCATIONS (OM5)
	IMPROVEMENT OF WALKWAYS: BANKSIDE SEATING AREA / ACCESS POINT WITH STEPPED SEATS (CM1, CM2, CM3, OM2 & OM4)			
	UV DISINFECTION SYSTEM			
	DESILTING WORKS (CM6)			
	UNDERGROUND WATER PUMP FACILITY			

This drawing has been prepared for the use of AECOM's client. It may not be used, modified, reproduced or relied upon by third parties, except as agreed by AECOM or as required by law. AECOM accepts no responsibility, and disclaims any liability whatsoever, for any part, that is used or relied on in this drawing without AECOM's express written consent. All measurements must be obtained from the stated dimensions.

PROJECT NO.  
 項目編號  
 60631587

AGREEMENT NO.  
 協議編號  
 CE 54/2019 (DS)

SHEET TITLE  
 圖則名稱  
 LANDSCAPE AND VISUAL MITIGATION PLAN

SHEET NUMBER  
 圖則編號  
 60631587/EIA/TWN/FIGURE 12.13

SHEET 2 OF 2