


ISO A1 594mm x 841mm  
Approved:  
Checked:  
Designer:  
Project Management Initials:  
File Name: Limg12  
Date: 16/02/2023  
Path: P:\PROJECTS\60631587\DRAWING\REPORT\EA\_TWN\EA\_TWN\_703.DGN

- LEGEND:**
- PROJECT BOUNDARY
  - OZP ZONING**
  - CDA COMPREHENSIVE DEVELOPMENT AREA
  - O OPEN SPACE
  - V VILLAGE TYPE DEVELOPMENT
  - GB GREEN BELT
  - SSSI SITE OF SPECIAL SCIENTIFIC INTEREST
  - AGR AGRICULTURE
  - CP COUNTRY PARK
  - I INDUSTRIAL
  - R(A) RESIDENTIAL (GROUP A)
  - C/R COMMERCIAL/RESIDENTIAL
  - CA CONSERVATION AREA
  - R(C) RESIDENTIAL (GROUP C)
  - C COMMERCIAL
  - G/IC GOVERNMENT, INSTITUTION OR COMMUNITY
  - OU OTHER SPECIFIED USES
  - R(B) RESIDENTIAL (GROUP B)

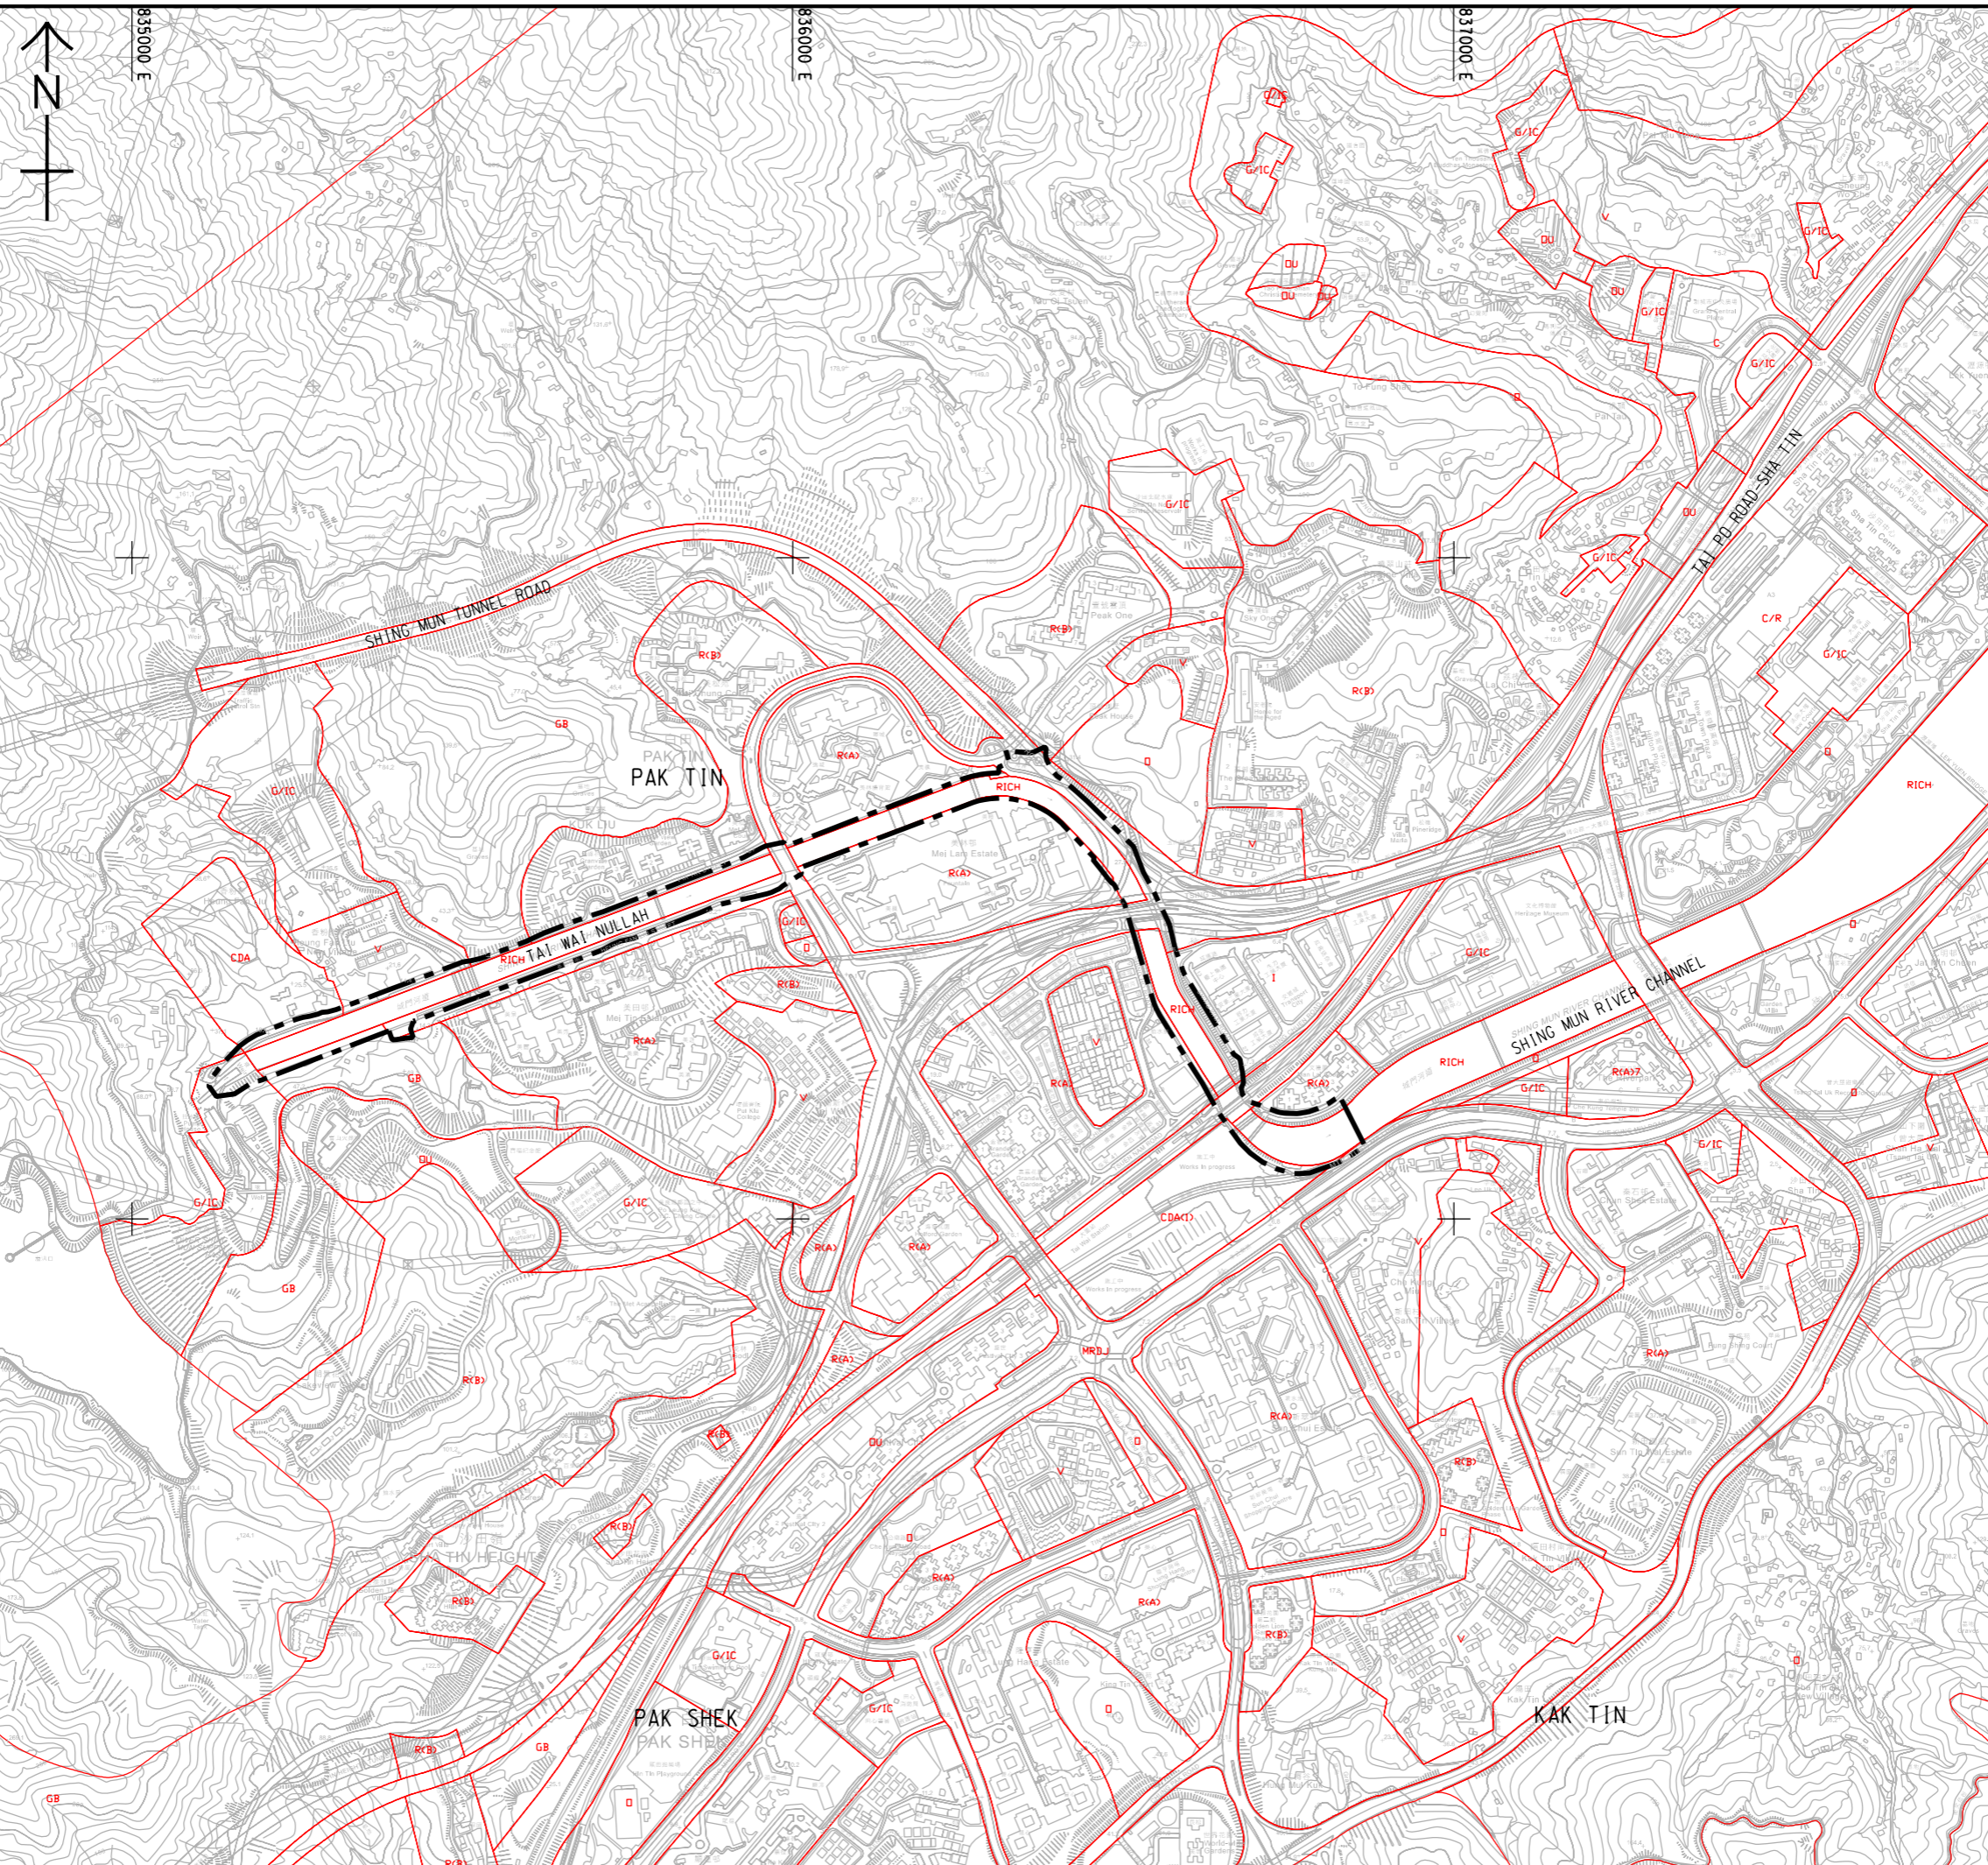

**PROJECT**  
項目  
REVITALISATION OF TAI WAI NULLAH AND FO TAN NULLAH - INVESTIGATION

**CLIENT**  
客戶  
 渠務署  
Drainage Services Department

**CONSULTANT**  
顧問公司  
AECOM Asia Company Ltd.  
www.aecom.com

**SUB-CONSULTANTS**  
分判工程師公司

**ISSUE/REVISION**  
修訂

NO.	DATE	DESCRIPTION	CHK.

**STATUS**  
狀態

**SCALE**  
比例  
A3 1 : 10000

**DIMENSION UNIT**  
尺寸單位  
METRES

**KEY PLAN**  
索引圖

**PROJECT NO.**  
項目編號  
60631587

**AGREEMENT NO.**  
協議編號  
CE 54/2019 (DS)

**SHEET TITLE**  
圖紙名稱  
REVIEW OF PLANNING & DEVELOPMENT CONTROL FRAMEWORK

**SHEET NUMBER**  
圖紙編號  
60631587/EIA/TWN/FIGURE 12.2

This drawing has been prepared for the use of AECOM's client. It may not be used, modified, reproduced or relied upon by third parties, except as agreed by AECOM or as required by law. AECOM accepts no responsibility, and disclaims any liability, whatsoever, for any part, that is used or relied on in this drawing without AECOM's express written consent. All measurements must be obtained from the stated dimensions.