


ISO A1 594mm x 841mm  
 Approved:  
 Checked:  
 Designer:  
 Project Management Initials:

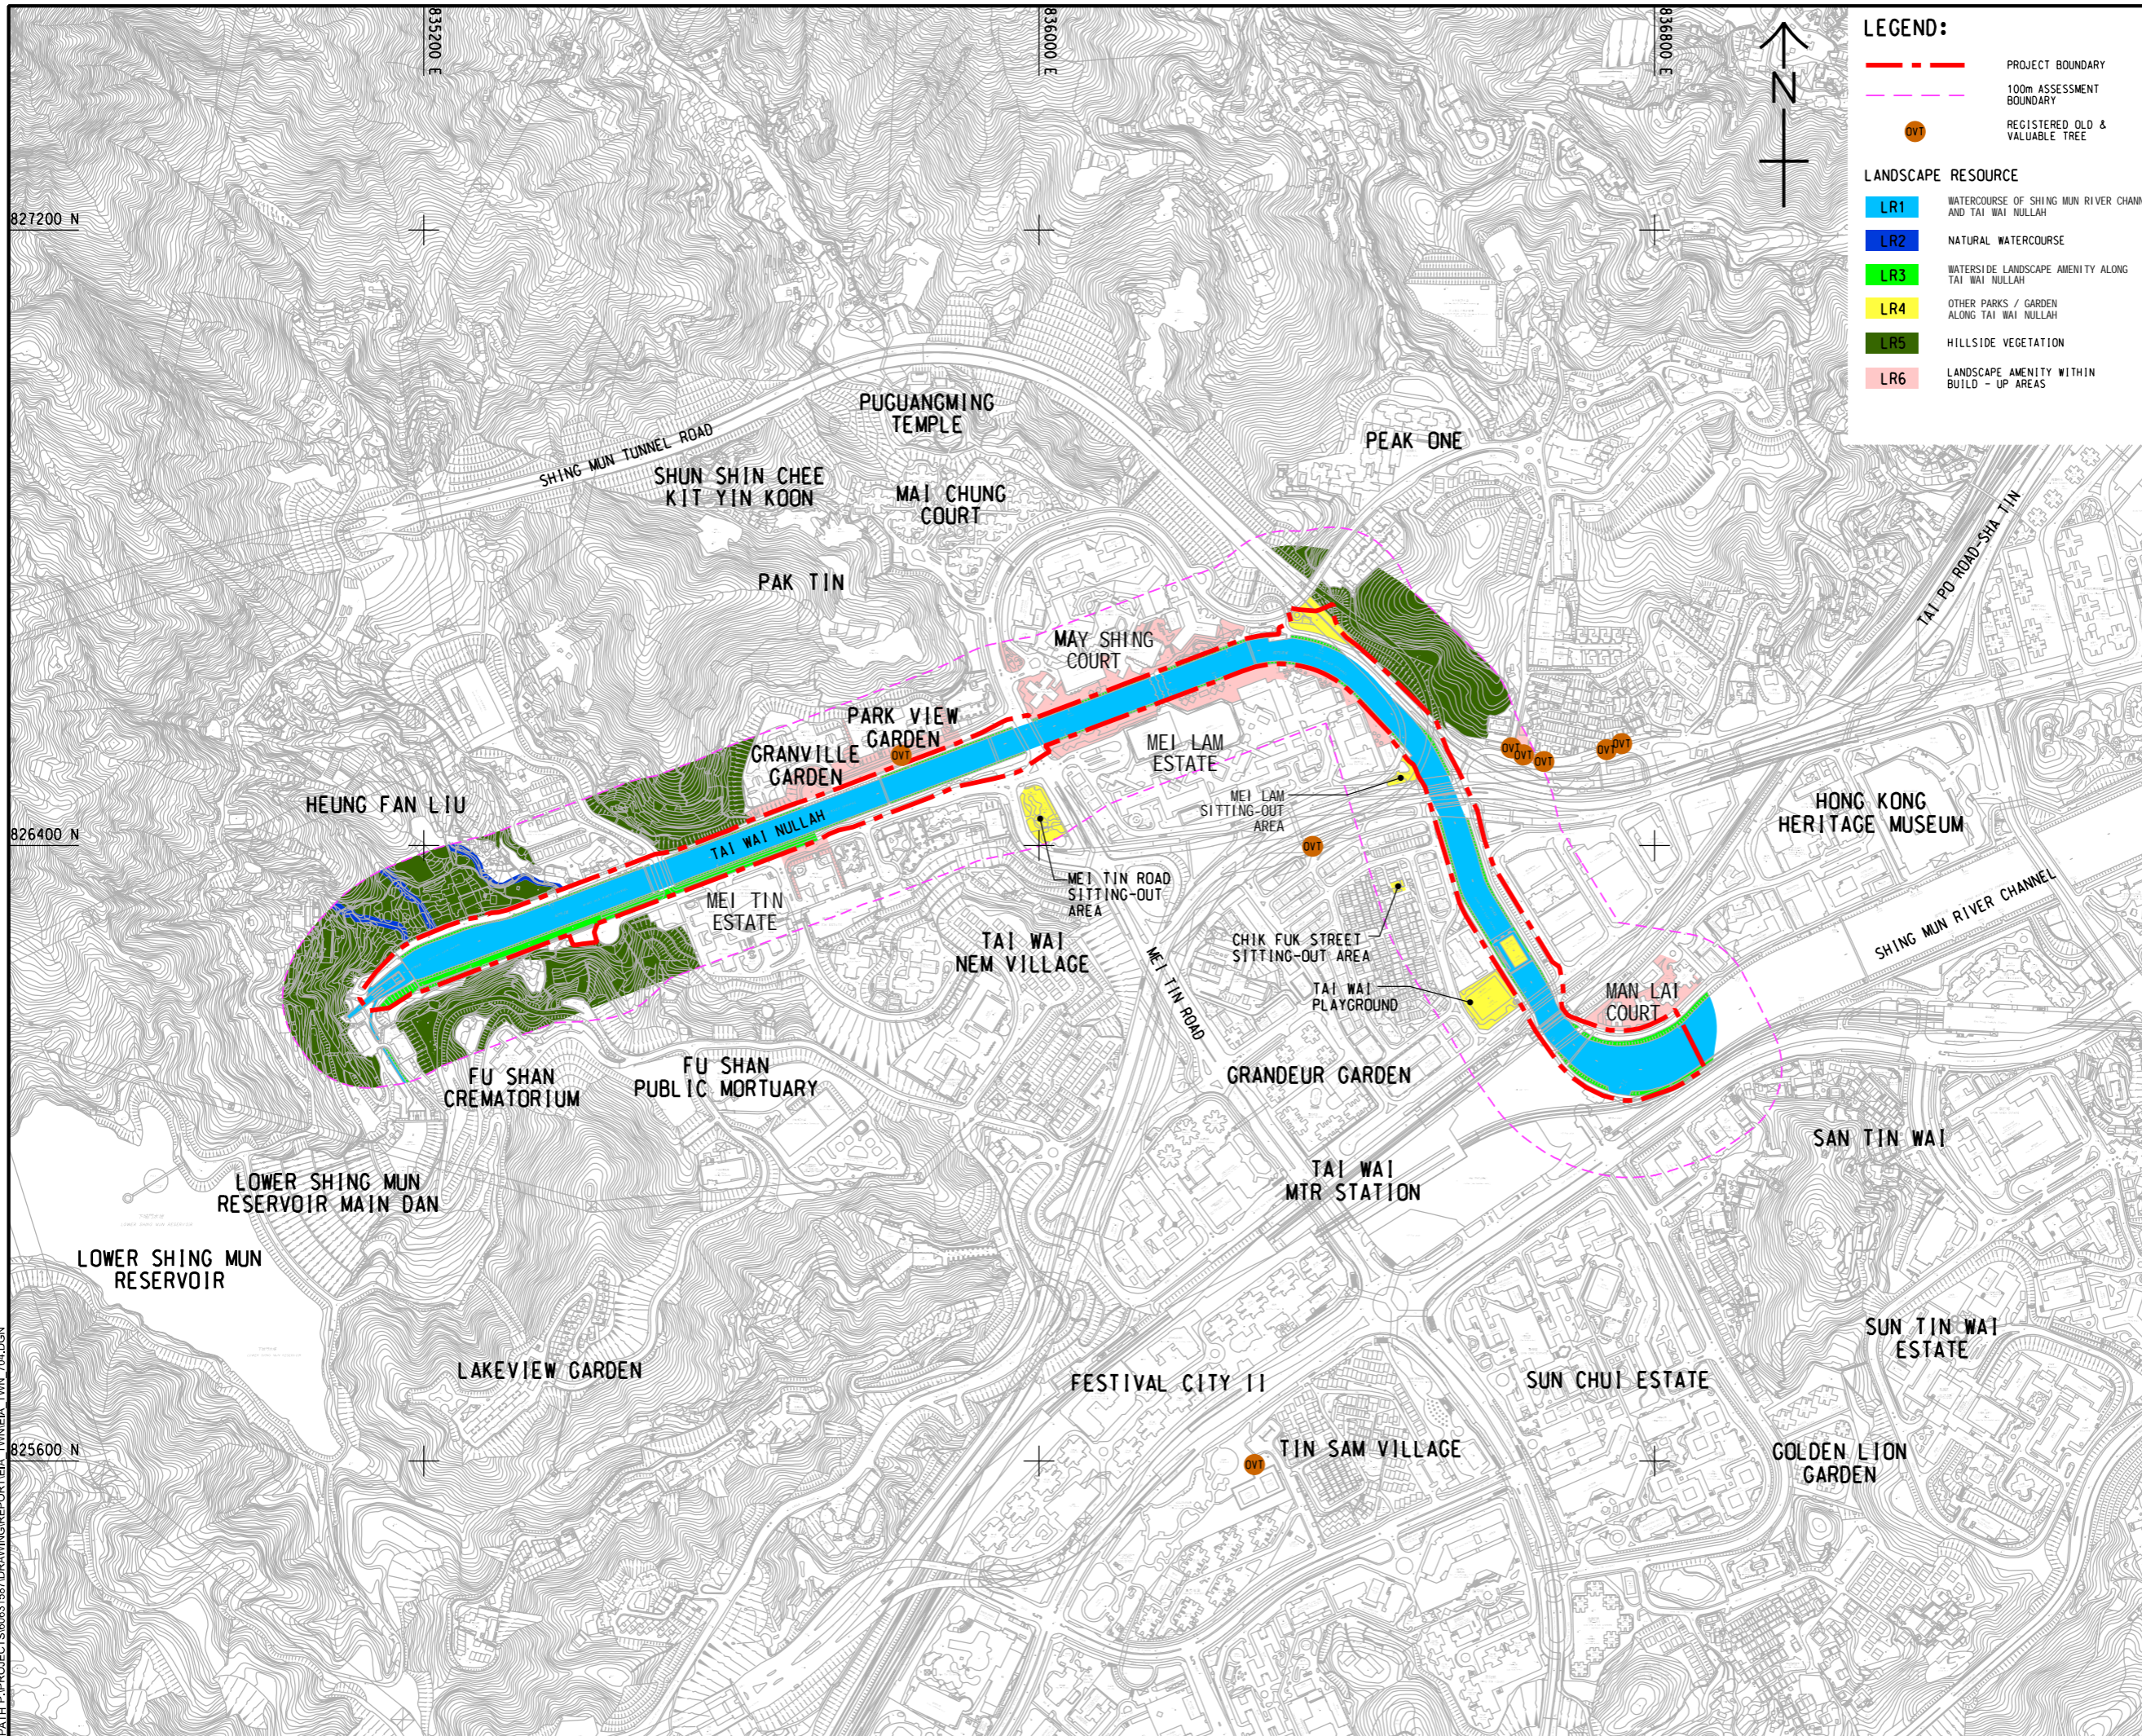

**LEGEND:**

- PROJECT BOUNDARY
- 100m ASSESSMENT BOUNDARY
- REGISTERED OLD & VALUABLE TREE

**LANDSCAPE RESOURCE**

- LR1 WATERCOURSE OF SHING MUN RIVER CHANNEL AND TAI WAI NULLAH
- LR2 NATURAL WATERCOURSE
- LR3 WATERSIDE LANDSCAPE AMENITY ALONG TAI WAI NULLAH
- LR4 OTHER PARKS / GARDEN ALONG TAI WAI NULLAH
- LR5 HILLSIDE VEGETATION
- LR6 LANDSCAPE AMENITY WITHIN BUILD-UP AREAS

**AECOM**

PROJECT  
 項目  
**REVITALISATION OF TAI WAI NULLAH AND FO TAN NULLAH - INVESTIGATION**

CLIENT  
 業主  
 渠務署  
 Drainage Services Department

CONSULTANT  
 顧問公司  
 AECOM Asia Company Ltd.  
 www.aecom.com

SUB-CONSULTANTS  
 分判工程師/顧問公司

ISSUE/REVISION  
 修訂

IR	DATE	DESCRIPTION	CHK.

STATUS  
 狀態

SCALE  
 比例尺  
 A3 1 : 8000

DIMENSION UNIT  
 尺寸單位  
 METRES

KEY PLAN  
 位置圖

PROJECT NO.  
 項目編號  
 60631587

AGREEMENT NO.  
 協議編號  
 CE 54/2019 (DS)

SHEET TITLE  
 圖則名稱  
 LOCATION OF LANDSCAPE RESOURCE PLAN

SHEET NUMBER  
 圖則編號  
 60631587/EIA/TWN/FIGURE 12.3

This drawing has been prepared for the use of AECOM's client. It may not be used, modified, reproduced or relied upon by third parties, except as agreed by AECOM or as required by law. AECOM accepts no responsibility, and disclaims any liability whatsoever, for any part that uses or relies on this drawing without AECOM's express written consent. All measurements must be obtained from the stated dimensions.

Plot File by: LingJ2  
 PATH P:\PROJECTS\60631587\DRAWING\REPORT\EA\_TWN\EA\_TWN\_704.DGN  
 16/2023