


ISO A1 594mm x 841mm
 Approved:
 Checked:
 Designer:
 Project Management Initials:
 File Name: L:\AN2 2022\0119 PATH PROJECTS\6063158\DRAWING\REPORT\EA_TWN\EA_TWN_705.DGN

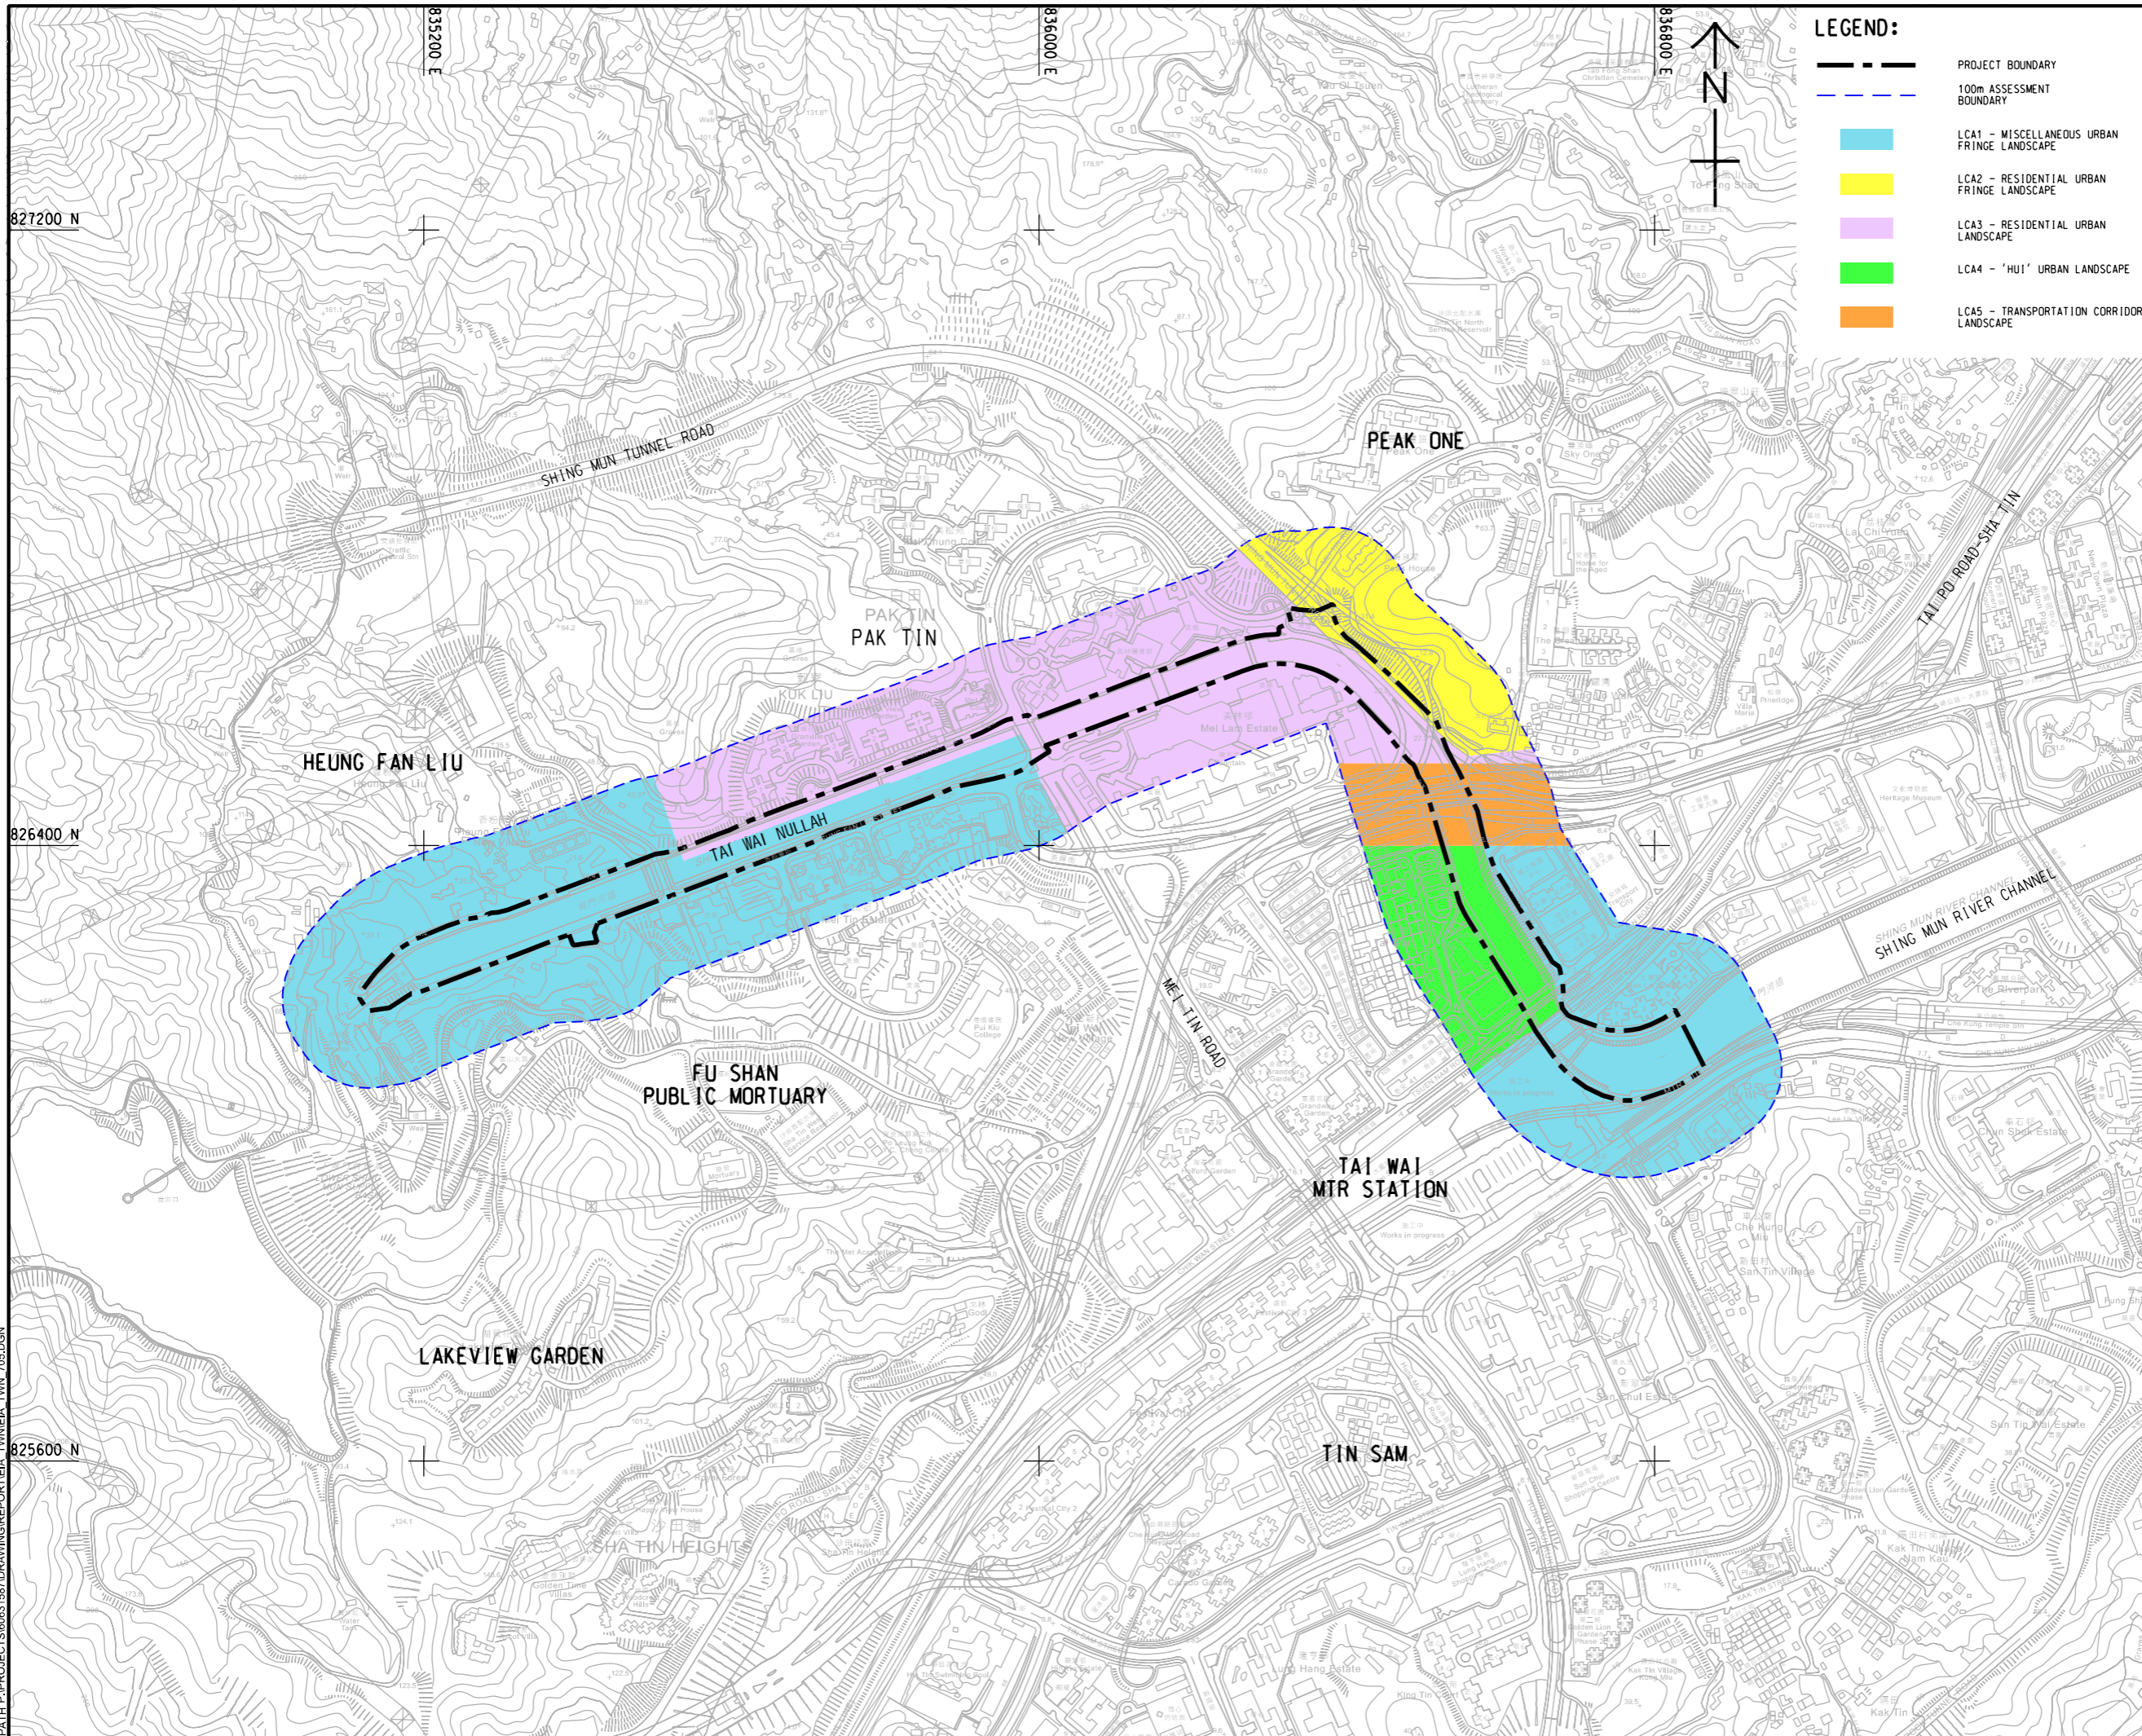

LEGEND:

- PROJECT BOUNDARY
- 100m ASSESSMENT BOUNDARY
- LCA1 - MISCELLANEOUS URBAN FRINGE LANDSCAPE
- LCA2 - RESIDENTIAL URBAN FRINGE LANDSCAPE
- LCA3 - RESIDENTIAL URBAN LANDSCAPE
- LCA4 - "HUI" URBAN LANDSCAPE
- LCA5 - TRANSPORTATION CORRIDOR LANDSCAPE

AECOM

PROJECT
 項目
 REVITALISATION OF TAI WAI NULLAH AND FO TAN NULLAH - INVESTIGATION

CLIENT
 業主
 渠務署
 Drainage Services Department

CONSULTANT
 工程顧問公司
 AECOM Asia Company Ltd.
 www.aecom.com

SUB-CONSULTANTS
 分判工程顧問公司

ISSUE/REVISION
 修訂

I/R	DATE	DESCRIPTION	CHK.

STATUS
 狀況

SCALE
 比例尺
 A3 1 : 8000

DIMENSION UNIT
 尺寸單位
 METRES

KEY PLAN
 索引圖

PROJECT NO.
 項目編號
 60631587

AGREEMENT NO.
 協議編號
 CE 54/2019 (DS)

SHEET TITLE
 圖紙標題
 LOCATION OF LANDSCAPE CHARACTER AREA

SHEET NUMBER
 圖紙編號
 60631587/EIA/TWN/FIGURE 12.4

This drawing has been prepared for the use of AECOM's client. It may not be used, modified, reproduced or relied upon by third parties, except as agreed by AECOM or as required by law. AECOM accepts no responsibility, and disclaims any liability whatsoever, to any party that uses or relies on this drawing without AECOM's express written consent. All measurements must be obtained from the stated dimensions.