


ISO A1 594mm x 841mm
 Approved:
 Checked:
 Designer:
 Project Management Initials:
 Plot File by: LingJ2 2022/11/21
 PATH P:\PROJECTS\6063\DRAWING\REPORT\EA_TWNEIA_TWN_709.DGN

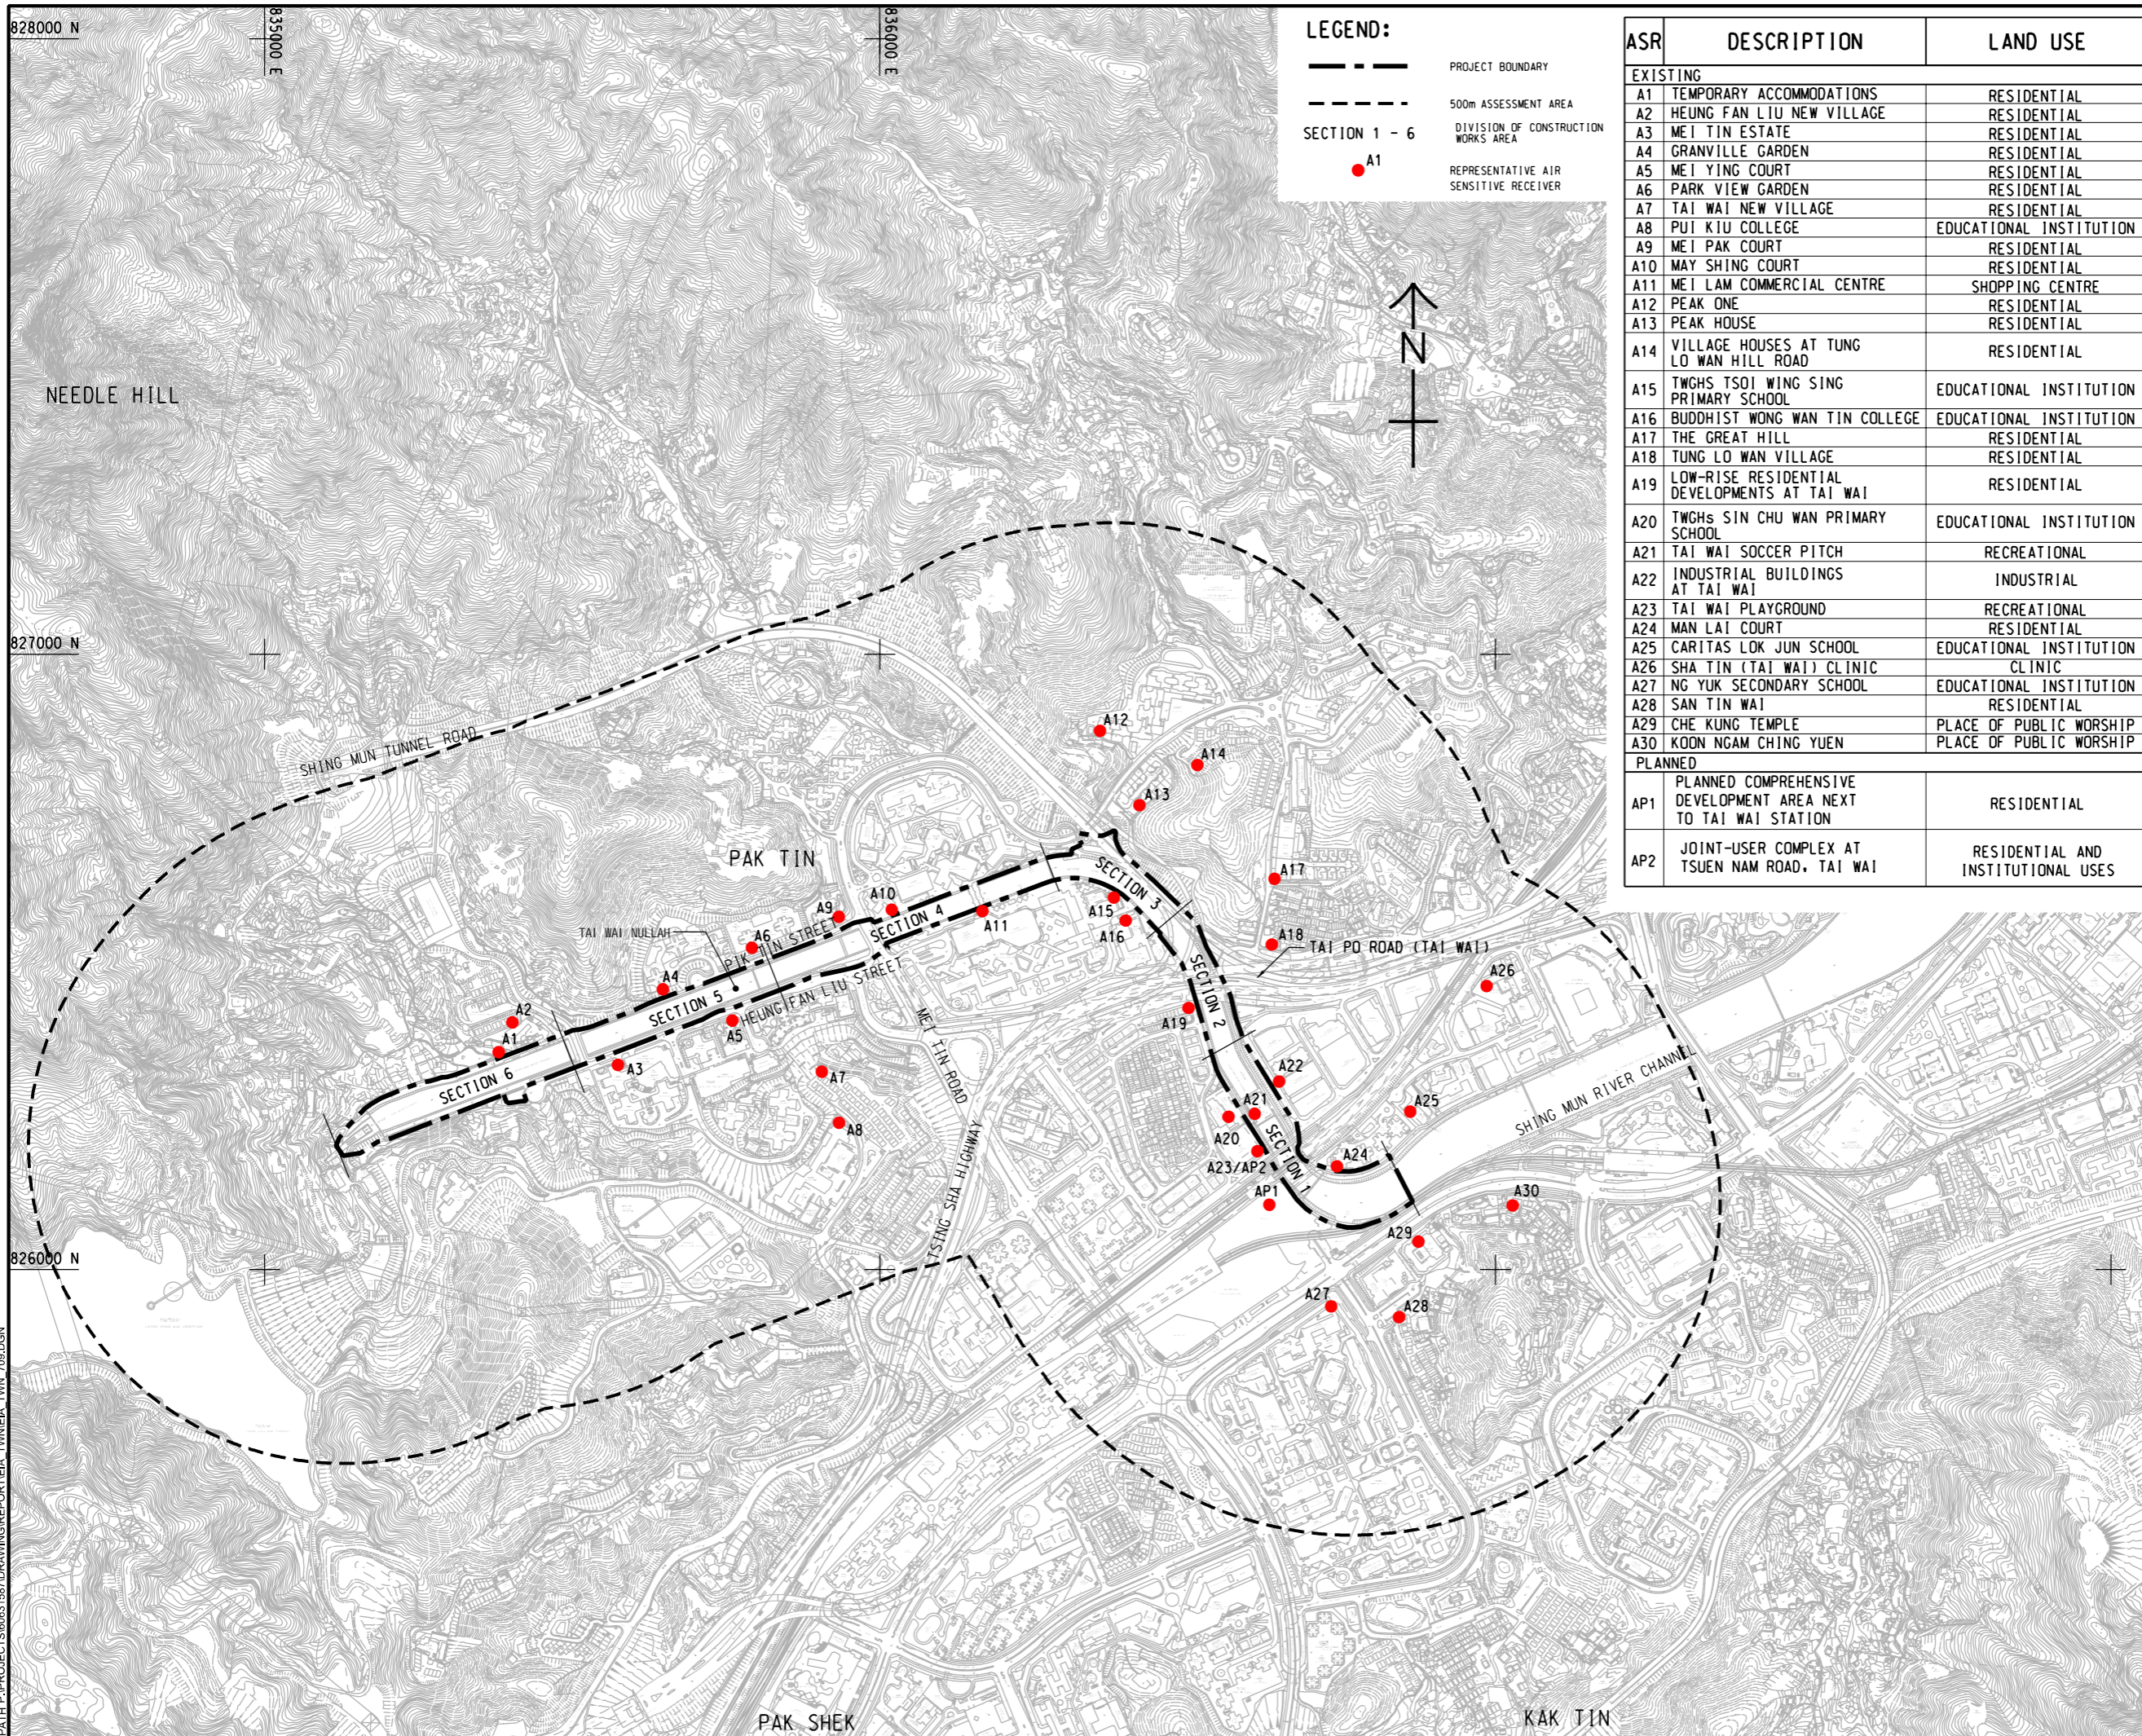

LEGEND:

- PROJECT BOUNDARY
- 500m ASSESSMENT AREA
- DIVISION OF CONSTRUCTION WORKS AREA
- A1 REPRESENTATIVE AIR SENSITIVE RECEIVER

ASR	DESCRIPTION	LAND USE
EXISTING		
A1	TEMPORARY ACCOMMODATIONS	RESIDENTIAL
A2	HEUNG FAN LIU NEW VILLAGE	RESIDENTIAL
A3	MEI TIN ESTATE	RESIDENTIAL
A4	GRANVILLE GARDEN	RESIDENTIAL
A5	MEI YING COURT	RESIDENTIAL
A6	PARK VIEW GARDEN	RESIDENTIAL
A7	TAI WAI NEW VILLAGE	RESIDENTIAL
A8	PUI KIU COLLEGE	EDUCATIONAL INSTITUTION
A9	MEI PAK COURT	RESIDENTIAL
A10	MAY SHING COURT	RESIDENTIAL
A11	MEI LAM COMMERCIAL CENTRE	SHOPPING CENTRE
A12	PEAK ONE	RESIDENTIAL
A13	PEAK HOUSE	RESIDENTIAL
A14	VILLAGE HOUSES AT TUNG LO WAN HILL ROAD	RESIDENTIAL
A15	TWCHS TSOI WING SING PRIMARY SCHOOL	EDUCATIONAL INSTITUTION
A16	BUDDHIST WONG WAN TIN COLLEGE	EDUCATIONAL INSTITUTION
A17	THE GREAT HILL	RESIDENTIAL
A18	TUNG LO WAN VILLAGE	RESIDENTIAL
A19	LOW-RISE RESIDENTIAL DEVELOPMENTS AT TAI WAI	RESIDENTIAL
A20	TWCHS SIN CHU WAN PRIMARY SCHOOL	EDUCATIONAL INSTITUTION
A21	TAI WAI SOCCER PITCH	RECREATIONAL
A22	INDUSTRIAL BUILDINGS AT TAI WAI	INDUSTRIAL
A23	TAI WAI PLAYGROUND	RECREATIONAL
A24	MAN LAI COURT	RESIDENTIAL
A25	CARITAS LOK JUN SCHOOL	EDUCATIONAL INSTITUTION
A26	SHA TIN (TAI WAI) CLINIC	CLINIC
A27	NG YUK SECONDARY SCHOOL	EDUCATIONAL INSTITUTION
A28	SAN TIN WAI	RESIDENTIAL
A29	CHE KUNG TEMPLE	PLACE OF PUBLIC WORSHIP
A30	KOON NGAM CHING YUEN	PLACE OF PUBLIC WORSHIP
PLANNED		
AP1	PLANNED COMPREHENSIVE DEVELOPMENT AREA NEXT TO TAI WAI STATION	RESIDENTIAL
AP2	JOINT-USER COMPLEX AT TSUEN NAM ROAD, TAI WAI	RESIDENTIAL AND INSTITUTIONAL USES



PROJECT
 項目
 REVITALISATION OF TAI WAI NULLAH AND FO TAN NULLAH - INVESTIGATION

CLIENT
 業主
 渠務署
 Drainage Services Department

CONSULTANT
 顧問公司
 AECOM Asia Company Ltd.
 www.aecom.com

SUB-CONSULTANTS
 分判工程師/公司

ISSUE/REVISION
 修訂

IR	DATE	DESCRIPTION	CHK.

STATUS
 狀態

SCALE
 比例尺
 A3 1 : 10000

DIMENSION UNIT
 尺寸單位
 METRES

KEY PLAN
 索引圖

PROJECT NO.
 項目編號
 60631587

AGREEMENT NO.
 協議編號
 CE 54/2019 (DS)

SHEET TITLE
 圖名
 LOCATIONS OF AIR SENSITIVE RECEIVERS

SHEET NUMBER
 圖號
 60631587/EIA/TWN/FIGURE 3.1

This drawing has been prepared for the use of AECOM's client. It may not be used, modified, reproduced or relied upon by third parties, except as agreed by AECOM or as required by law. AECOM accepts no responsibility, and disclaims any liability, whatsoever, for any part, that uses or relies on this drawing without AECOM's express written consent. All measurements must be obtained from the stated dimensions.