


ISO A1 594mm x 841mm
 Approved:
 Checked:
 Designer:
 Project Management Initials:
 File Path: I:\AN2 2022\11\15 PATH PROJECTS\6063\58\DRAWING\REPORT\EA_TWN\EA_TWN_746.DGN

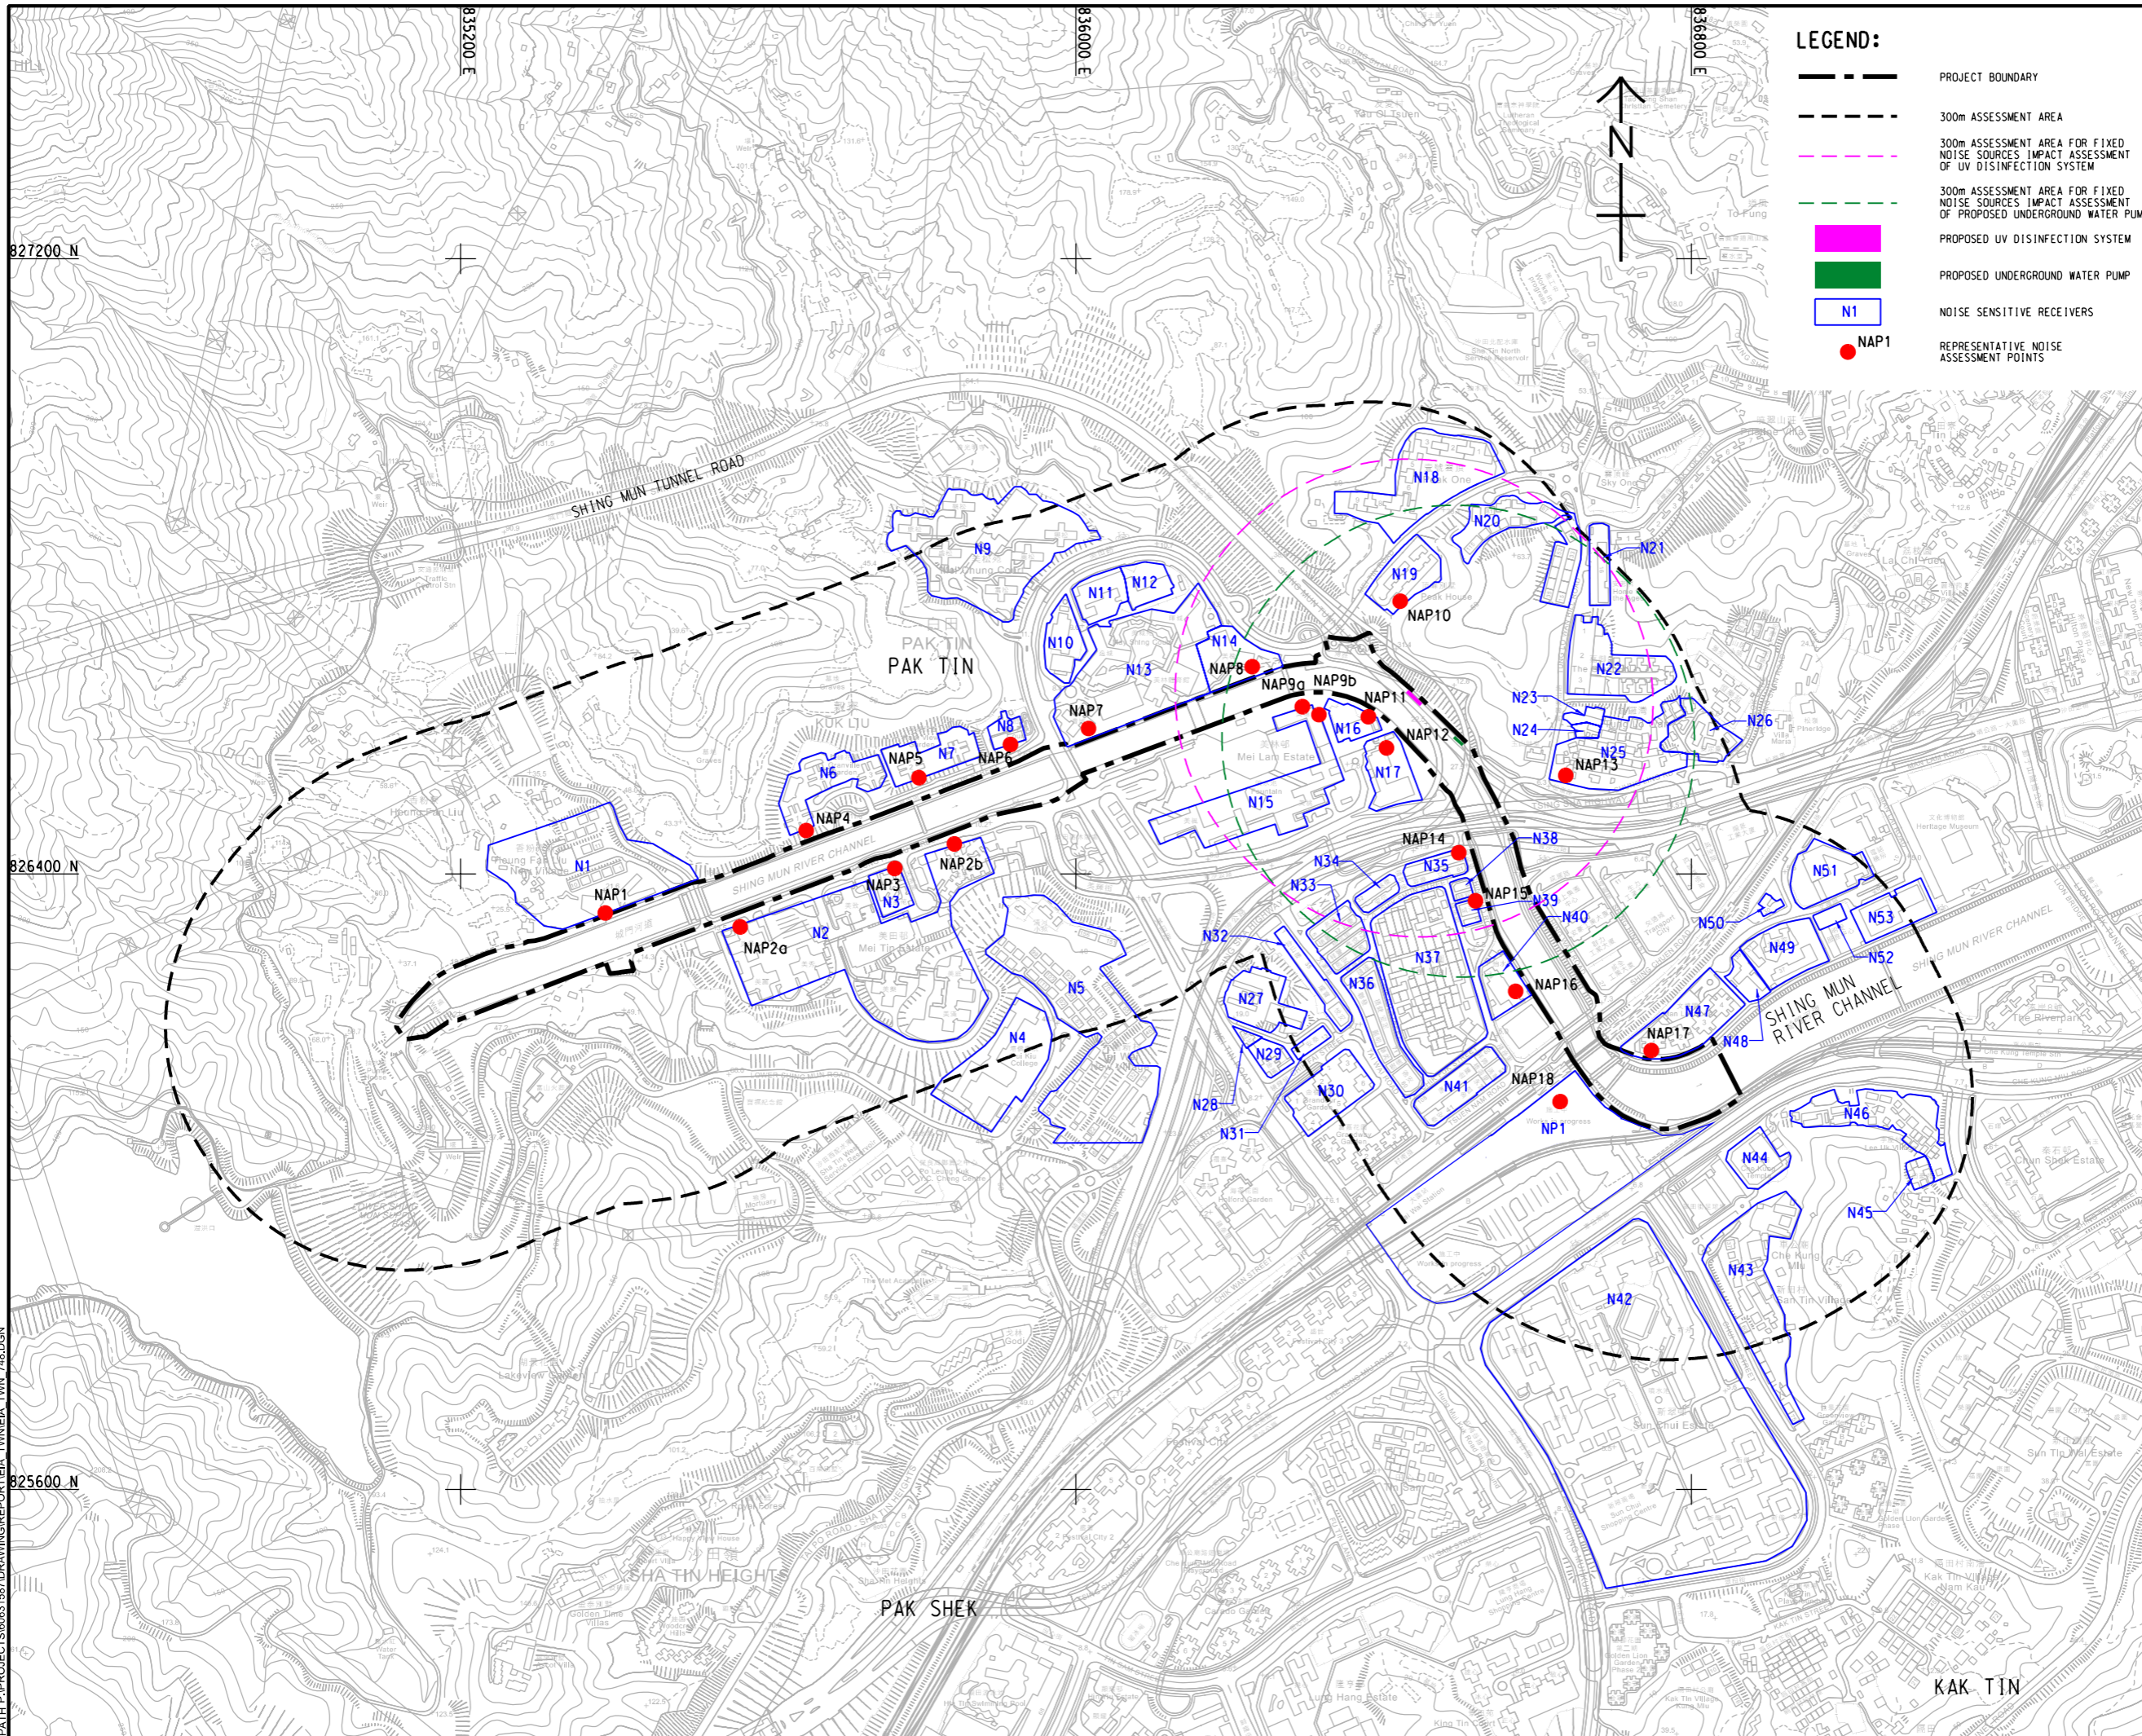

LEGEND:

- PROJECT BOUNDARY
- 300m ASSESSMENT AREA
- 300m ASSESSMENT AREA FOR FIXED NOISE SOURCES IMPACT ASSESSMENT OF UV DISINFECTION SYSTEM
- 300m ASSESSMENT AREA FOR FIXED NOISE SOURCES IMPACT ASSESSMENT OF PROPOSED UNDERGROUND WATER PUMP
- PROPOSED UV DISINFECTION SYSTEM
- PROPOSED UNDERGROUND WATER PUMP
- N1 NOISE SENSITIVE RECEIVERS
- NAP1 REPRESENTATIVE NOISE ASSESSMENT POINTS

AECOM

PROJECT
 項目
 REVITALISATION OF TAI WAI NULLAH AND FO TAN NULLAH - INVESTIGATION

CLIENT
 業主
 渠務署
 Drainage Services Department

CONSULTANT
 顧問公司
 AECOM Asia Company Ltd.
 www.aecom.com

SUB-CONSULTANTS
 分判工程師/顧問公司

ISSUE/REVISION
 修訂

IR	DATE	DESCRIPTION	CHK.

STATUS
 狀態

SCALE
 比例
 A3 1 : 8000

DIMENSION UNIT
 單位
 METRES

KEY PLAN
 索引圖

PROJECT NO.
 項目編號
 60631587

AGREEMENT NO.
 協議編號
 CE 54/2019 (DS)

SHEET TITLE
 圖則名稱
 LOCATIONS OF NOISE SENSITIVE RECEIVERS AND REPRESENTATIVE NOISE ASSESSMENT POINTS

SHEET NUMBER
 圖則編號
 60631587/EIA/TWN/FIGURE 4.1

This drawing has been prepared for the use of AECOM's client. It may not be used, modified, reproduced or relied upon by third parties, except as agreed by AECOM or as required by law. AECOM accepts no responsibility, and denies any liability whatsoever, for any part, that uses or relies on this drawing without AECOM's express written consent. All measurements must be obtained from the stated dimensions.