


ISO A1 594mm x 841mm
Approved:
Checked:
Designer:
Project Management Initials:
2022/11/3
PH: Fb by: jiw
PATH: P:\PROJECTS\60631587\DRAWING\REPORT\EA_TWN\EA_TWN_772.DGN

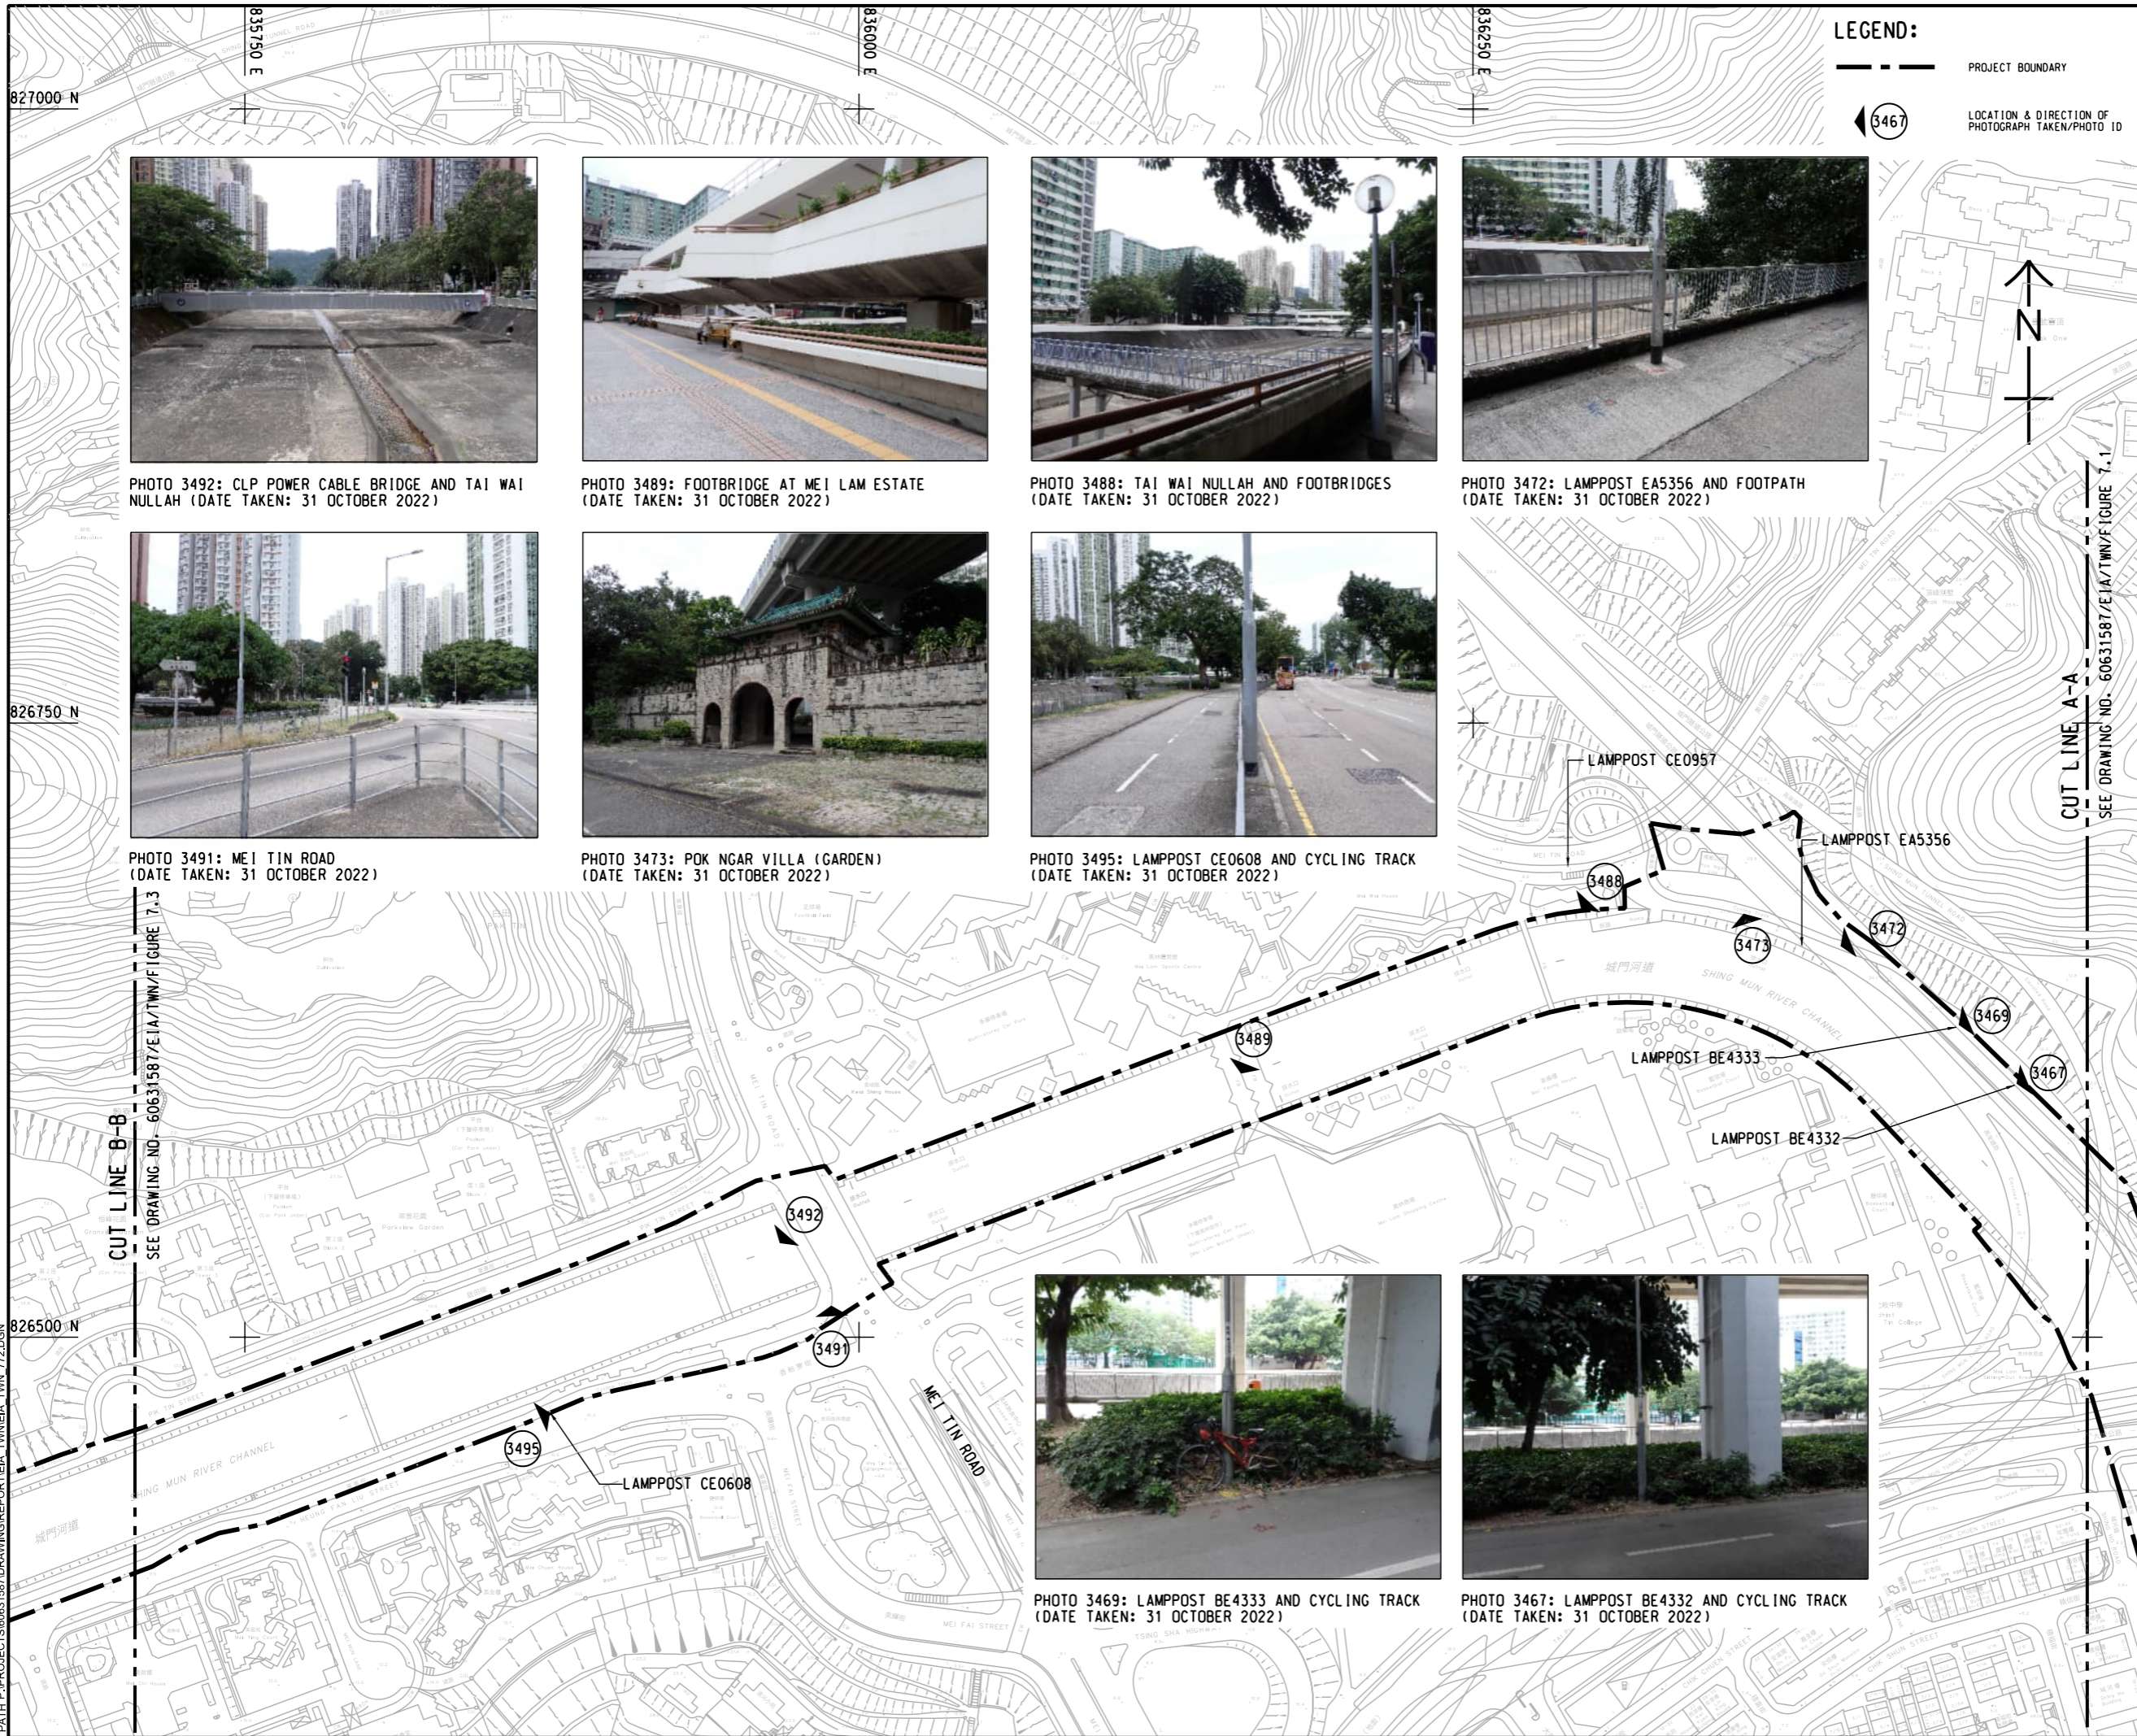

LEGEND:

--- PROJECT BOUNDARY

⬅️ (3467) LOCATION & DIRECTION OF PHOTOGRAPH TAKEN/PHOTO ID

↑ N

CUT LINE A-A
SEE DRAWING NO. 60631587/EIA/TWN/FIGURE 7.1



PHOTO 3492: CLP POWER CABLE BRIDGE AND TAI WAI NULLAH (DATE TAKEN: 31 OCTOBER 2022)



PHOTO 3489: FOOTBRIDGE AT MEI LAM ESTATE (DATE TAKEN: 31 OCTOBER 2022)



PHOTO 3488: TAI WAI NULLAH AND FOOTBRIDGES (DATE TAKEN: 31 OCTOBER 2022)



PHOTO 3472: LAMPPOST EA5356 AND FOOTPATH (DATE TAKEN: 31 OCTOBER 2022)



PHOTO 3491: MEI TIN ROAD (DATE TAKEN: 31 OCTOBER 2022)



PHOTO 3473: POK NGAR VILLA (GARDEN) (DATE TAKEN: 31 OCTOBER 2022)



PHOTO 3495: LAMPPOST CE0608 AND CYCLING TRACK (DATE TAKEN: 31 OCTOBER 2022)



PHOTO 3469: LAMPPOST BE4333 AND CYCLING TRACK (DATE TAKEN: 31 OCTOBER 2022)



PHOTO 3467: LAMPPOST BE4332 AND CYCLING TRACK (DATE TAKEN: 31 OCTOBER 2022)

AECOM

PROJECT
REVITALISATION OF TAI WAI NULLAH AND FO TAN NULLAH - INVESTIGATION

CLIENT
渠務署
Drainage Services Department

CONSULTANT
AECOM Asia Company Ltd.
www.aecom.com


SUB-CONSULTANTS
分列工程顧問公司

ISSUE/REVISION

I/R	DATE	DESCRIPTION	CHK.

STATUS

SCALE: A3 1:2500
DIMENSION UNIT: METRES

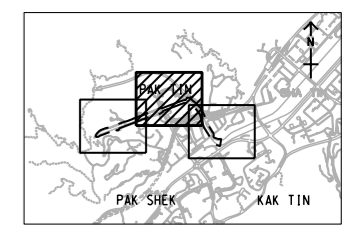

PROJECT NO.: 60631587
AGREEMENT NO.: CE 54/2019 (DS)

SHEET TITLE: PHOTOGRAPHIC RECORDS OF SITE WALKOVER (TAI WAI NULLAH)

SHEET NUMBER: 60631587/EIA/TWN/FIGURE 7.2