


ISO A1 594mm x 841mm
 Approved:
 Checked:
 Designer:
 Project Management Initials:
 826600 N
 826400
 CUT LINE A-A
 SEE DRAWING NO. 60631587/SIA_TWN/401
 826200 N
 2022/03/31
 PATH PROJECTS\60631587\DRAWING\REPORTSIA_TWN\SIA_TWN_402.dgn
 This drawing has been prepared for the use of AECOM's client. It may not be used, modified, reproduced or relied upon by third parties, except as agreed by AECOM or as required by law. AECOM accepts no responsibility, and disclaims any liability, whatsoever, for any part, that is less or in excess of this drawing, without AECOM's express written consent. All measurements must be obtained from the stated dimensions.

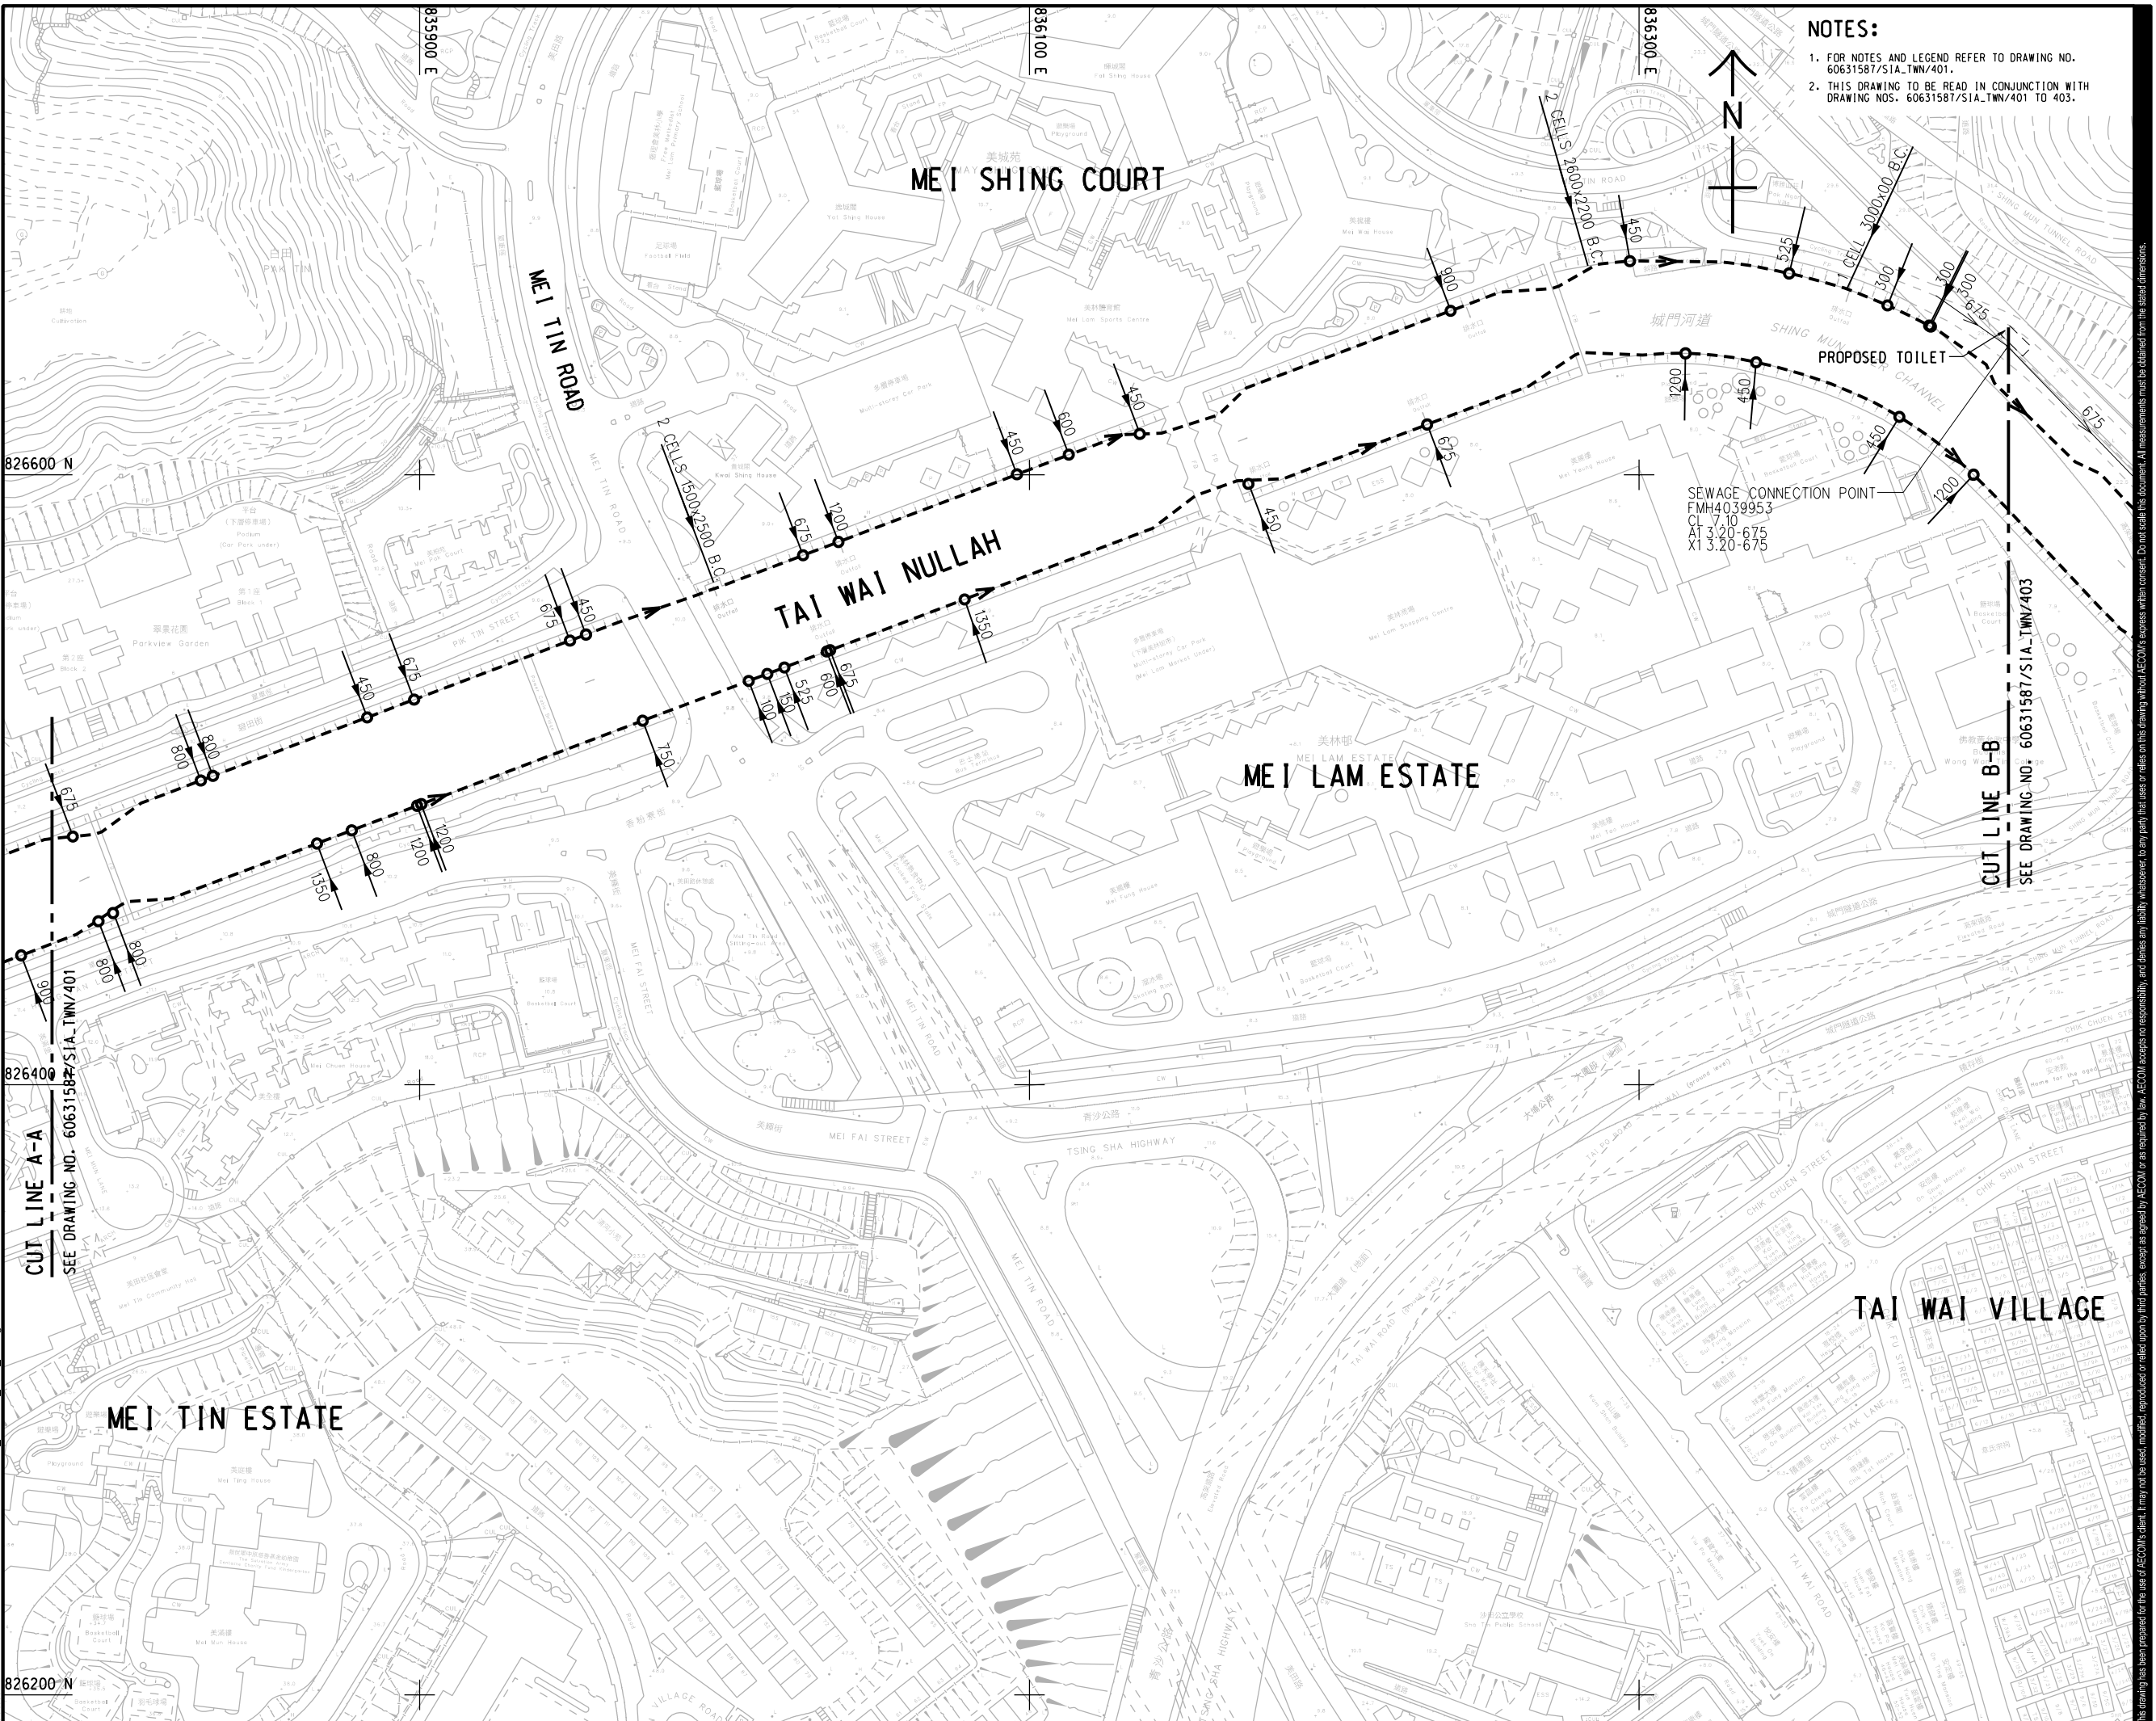

NOTES:
 1. FOR NOTES AND LEGEND REFER TO DRAWING NO. 60631587/SIA_TWN/401.
 2. THIS DRAWING TO BE READ IN CONJUNCTION WITH DRAWING NOS. 60631587/SIA_TWN/401 TO 403.

AECOM

PROJECT
 項目
 REVITALISATION OF TAI WAI NULLAH AND FO TAN NULLAH - INVESTIGATION

CLIENT
 業主
 渠務署
 Drainage Services Department

CONSULTANT
 工程顧問公司
 AECOM Asia Company Ltd.
 www.aecom.com

SUB-CONSULTANTS
 分判工程顧問公司

ISSUE/REVISION


IR	DATE	DESCRIPTION	CHK.

STATUS
 狀況

SCALE
 比例
 A3 1:2000

DIMENSION UNIT
 單位
 METRES

KEY PLAN A3 1:100000
 索引圖

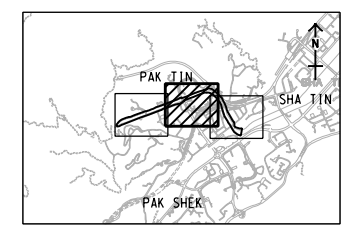

PROJECT NO.
 項目編號
 60631587

AGREEMENT NO.
 協議編號
 CE 54/2019 (DS)

SHEET TITLE
 圖紙名稱
 LAYOUT PLAN FOR PROPOSED DRY WEATHER FLOW INTERCEPTOR (DWFI) SYSTEM FOR TAI WAI NULLAH SHEET 2 OF 3

SHEET NUMBER
 圖紙編號
 60631587/EIA/TWN/FIGURE 8.2