


ISO A1 594mm x 841mm
Approved:
Checked:
Designer:
Project Management Initials:
826400 N
826200 N
2022/1/11
P:\PROJECTS\60631587\DRAWINGREPORTSIA_TWN\SIA_TWN_403.dgn
Pak Shek
Gordon

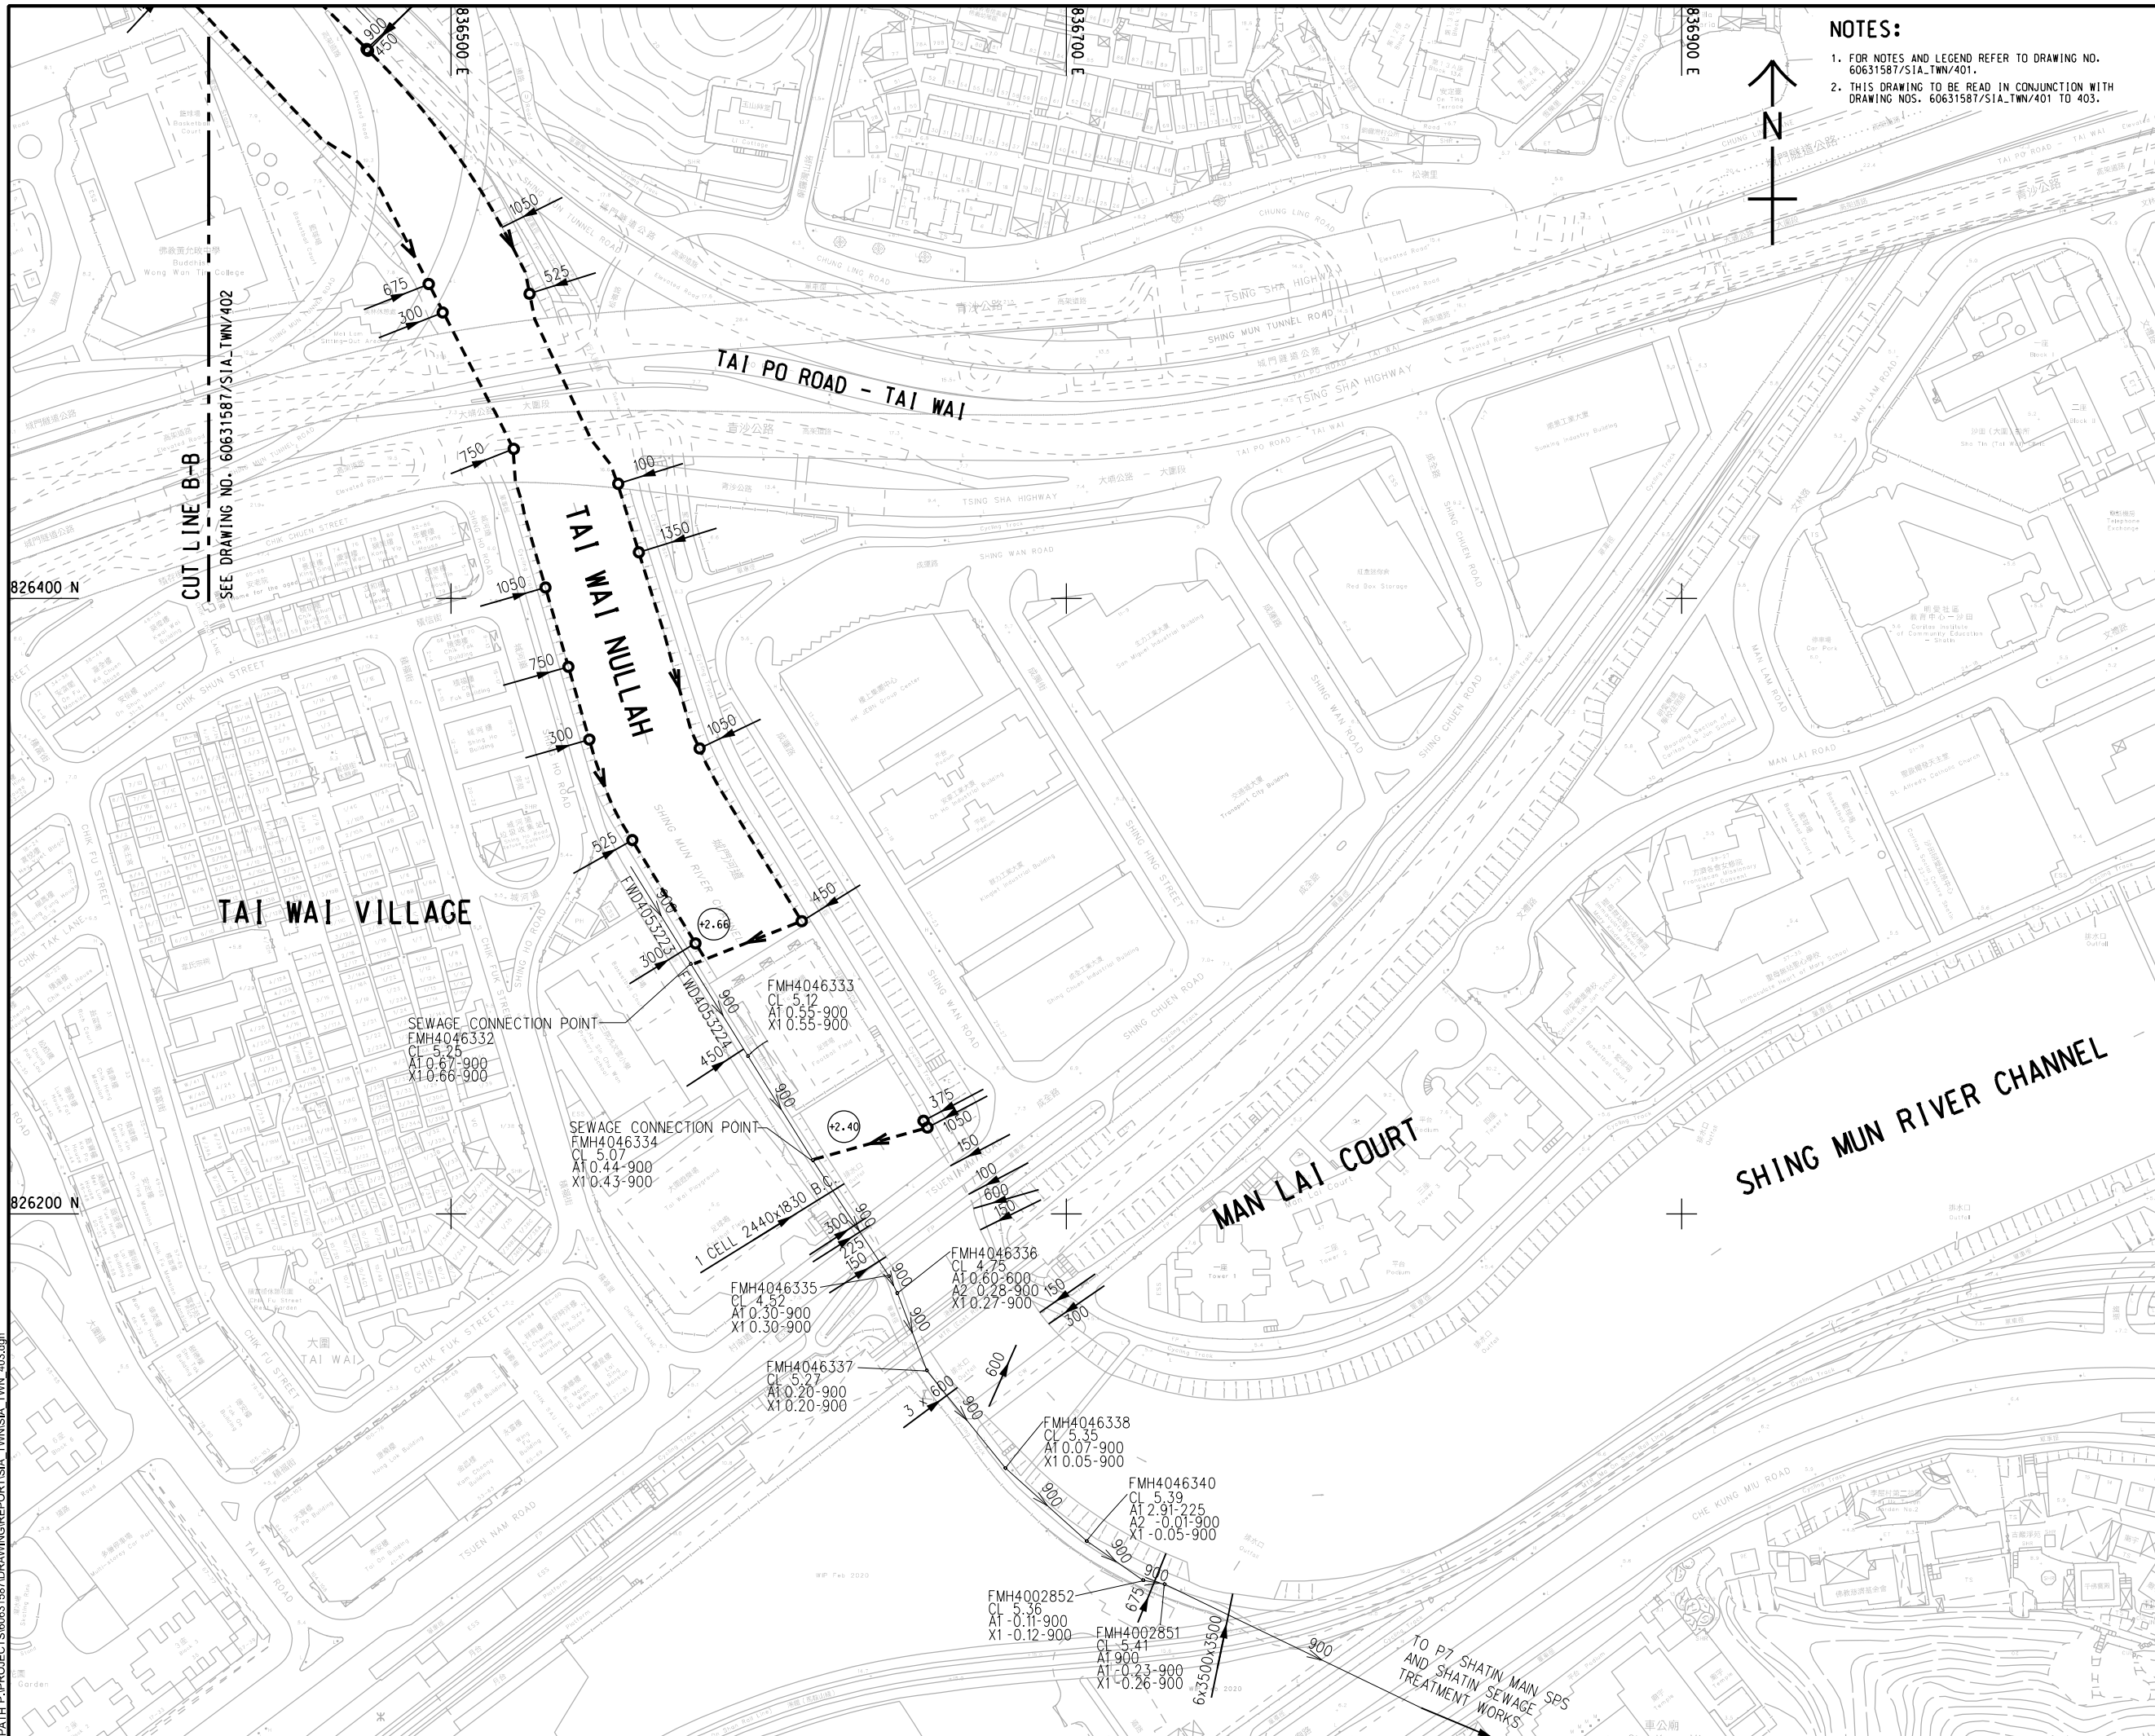

NOTES:
1. FOR NOTES AND LEGEND REFER TO DRAWING NO. 60631587/SIA_TWN/401.
2. THIS DRAWING TO BE READ IN CONJUNCTION WITH DRAWING NOS. 60631587/SIA_TWN/401 TO 403.

AECOM
PROJECT
REVITALISATION OF TAI WAI NULLAH AND FO TAN NULLAH - INVESTIGATION

CLIENT
渠務署
Drainage Services Department

CONSULTANT
AECOM Asia Company Ltd.
www.aecom.com


SUB-CONSULTANTS
分判工程顧問公司

ISSUE/REVISION

| NO. | DATE | DESCRIPTION | CHK. |
|-----|------|-------------|------|
| | | | |
| | | | |
| | | | |
| | | | |
| | | | |

STATUS
待批

SCALE
1:2000
DIMENSION UNIT
METRES

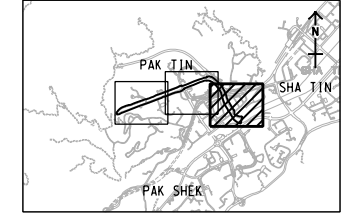

PROJECT NO.
60631587
AGREEMENT NO.
CE 54/2019 (DS)

SHEET TITLE
LAYOUT PLAN FOR PROPOSED DRY WEATHER FLOW INTERCEPTOR (DWFI) SYSTEM FOR TAI WAI NULLAH SHEET 3 OF 3
SHEET NUMBER
60631587/EIA/TWN/FIGURE 8.3

This drawing has been prepared for the use of AECOM's client. It may not be used, modified, reproduced or relied upon by third parties, except as agreed by AECOM or as required by law. AECOM accepts no responsibility, and disclaims any liability, whatsoever, for any gain, loss or damage on this drawing without AECOM's express written consent. All measurements must be obtained from the stated dimensions.