


ISO A1 594mm x 841mm  
 Approved:  
 Checked:  
 Designer:  
 Project Management Initials:

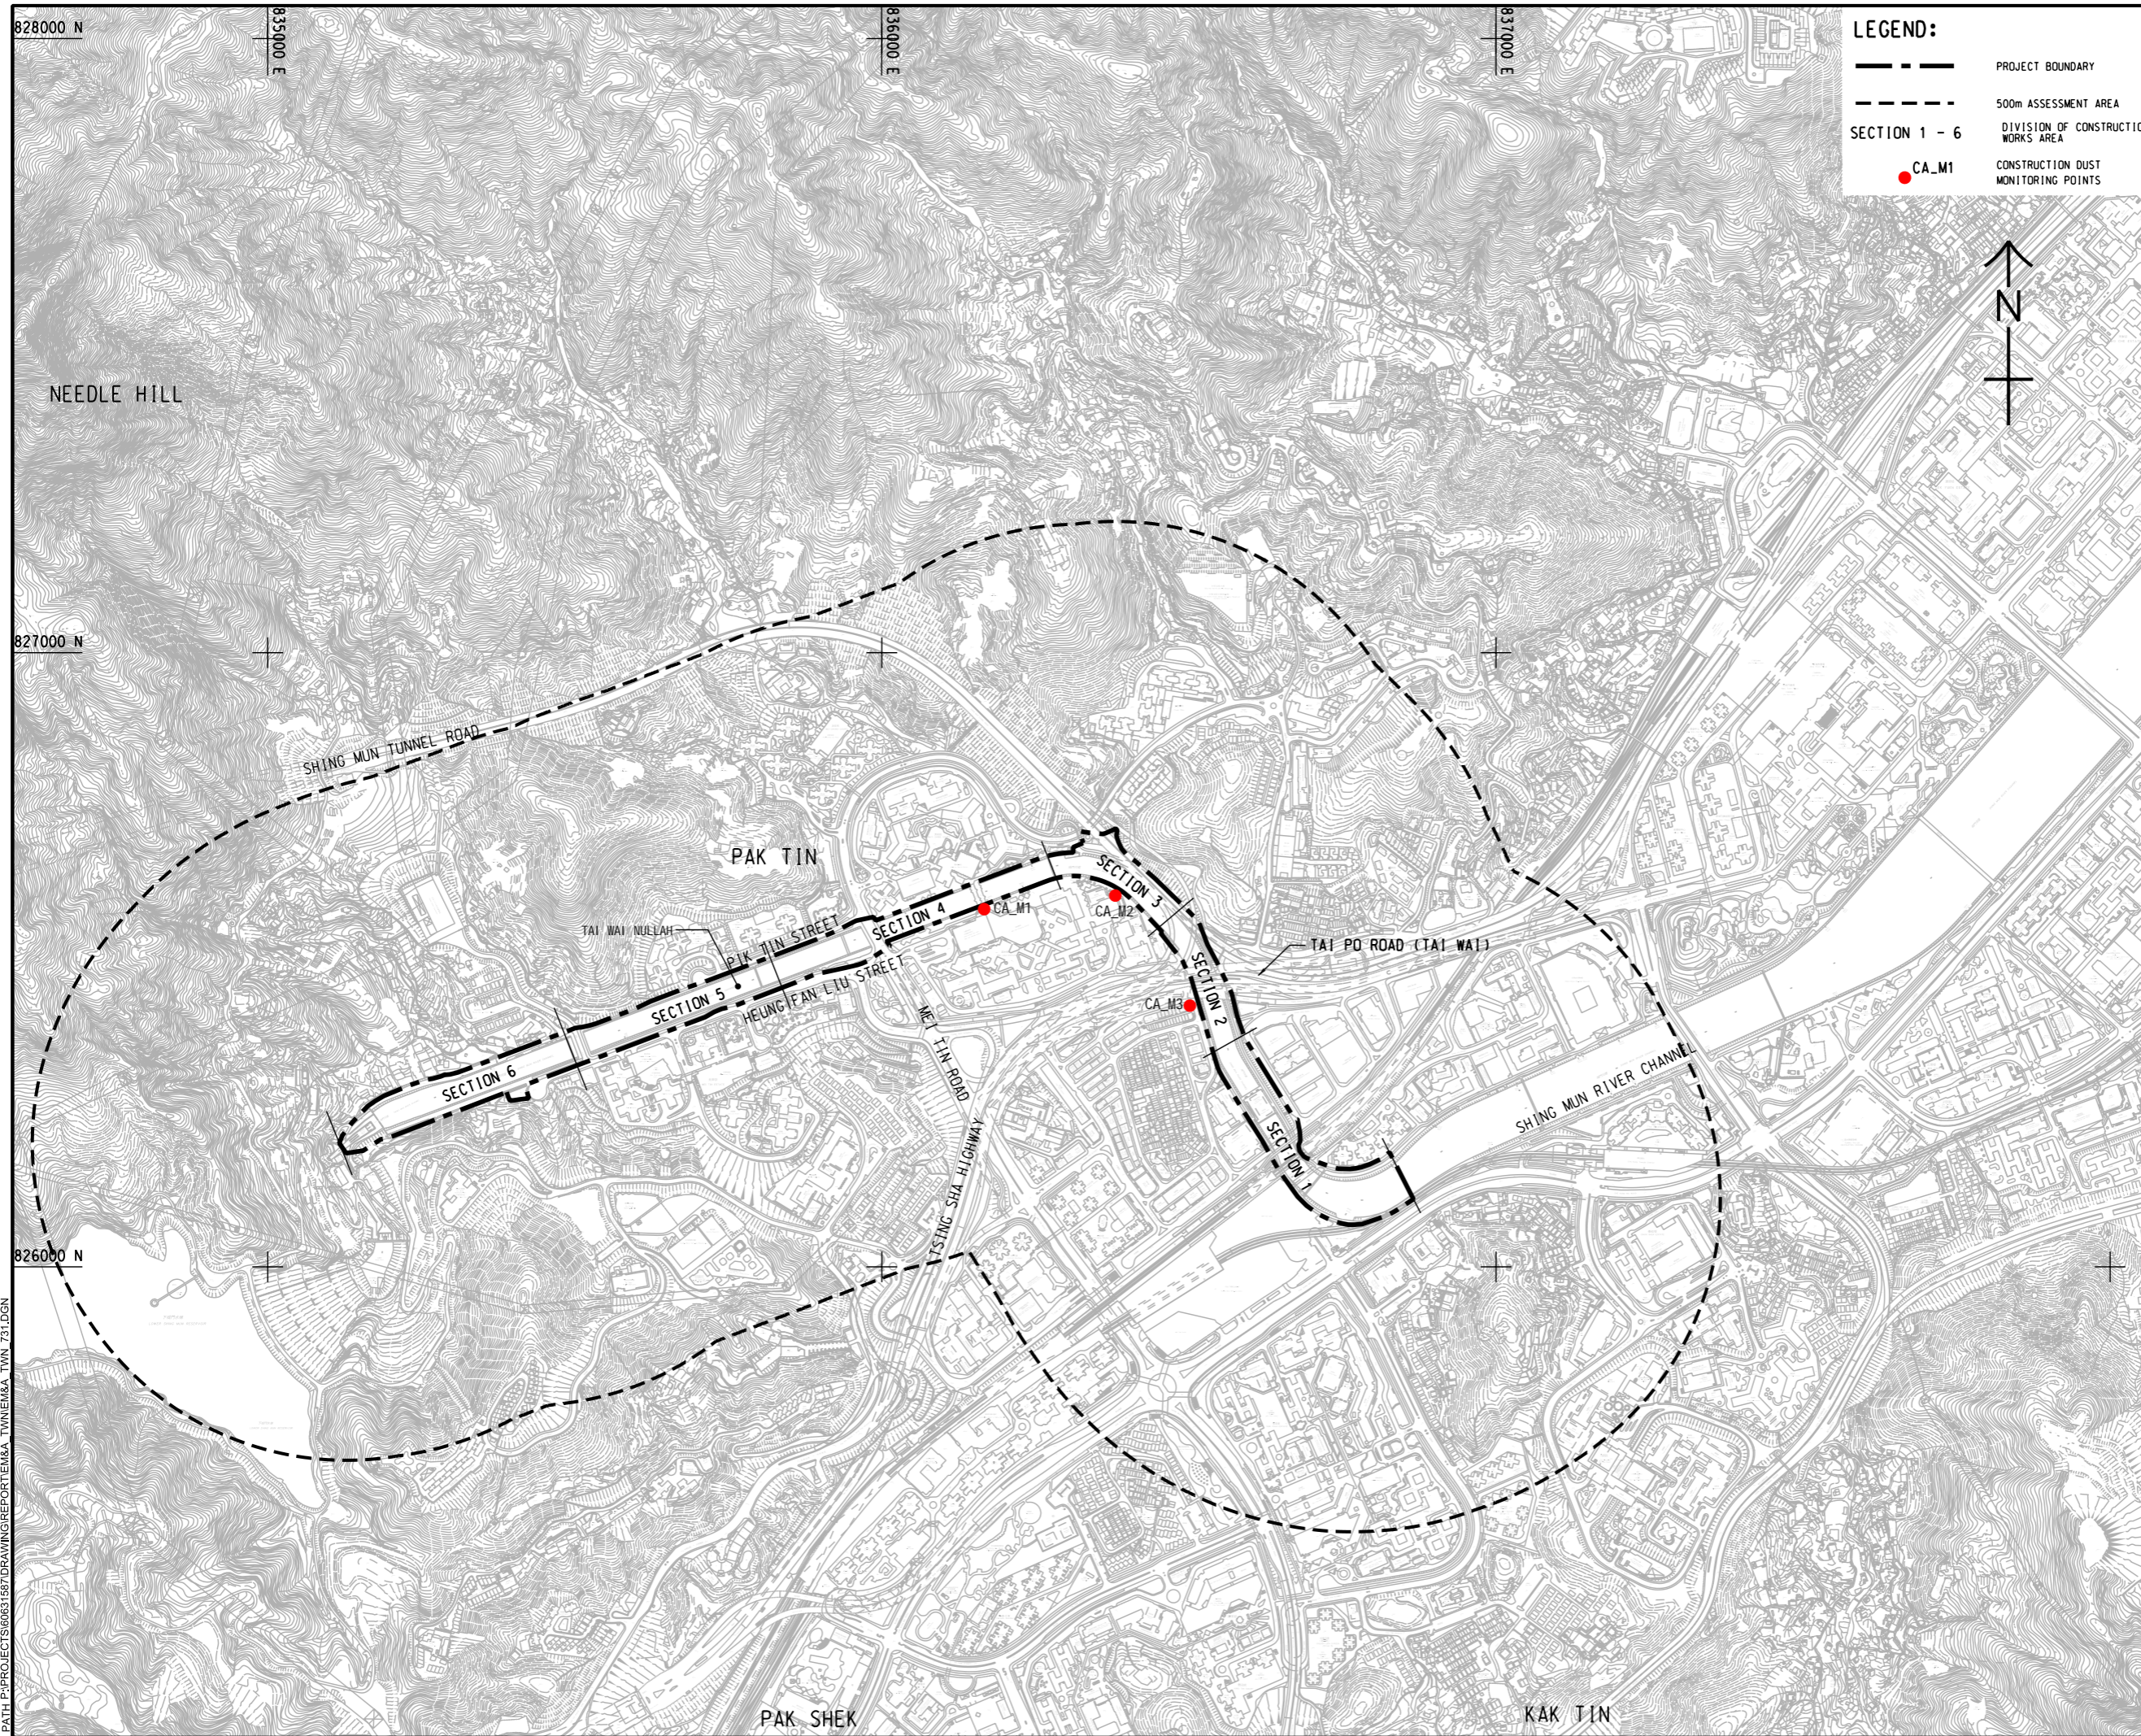

**LEGEND:**

	PROJECT BOUNDARY
	500m ASSESSMENT AREA
	DIVISION OF CONSTRUCTION WORKS AREA
	CONSTRUCTION DUST MONITORING POINTS

**AECOM**

**PROJECT**  
 項目  
 REVITALISATION OF TAI WAI NULLAH AND FO TAN NULLAH - INVESTIGATION

**CLIENT**  
 客戶  
 渠務署  
 Drainage Services Department

**CONSULTANT**  
 顧問公司  
 AECOM Asia Company Ltd.  
 www.aecom.com

**SUB-CONSULTANTS**  
 分判工程師/顧問公司

**ISSUE/REVISION**  
 修訂

I/R	DATE	DESCRIPTION	CHK.

**STATUS**  
 狀態

**SCALE**  
 比例尺  
 A3 1 : 10000

**DIMENSION UNIT**  
 量度單位  
 METRES

**KEY PLAN**  
 索引圖

**PROJECT NO.**  
 項目編號  
 60631587

**AGREEMENT NO.**  
 協議編號  
 CE 54/2019 (DS)

**SHEET TITLE**  
 圖紙名稱  
 LOCATIONS OF CONSTRUCTION DUST MONITORING POINTS

**SHEET NUMBER**  
 圖紙編號  
 60631587/EM&A/TWN/FIGURE 2.1

Plot File by: jiw  
 2022/10/18  
 PATH P:\PROJECTS\60631587\DRAWING\REPORT\EM&A\_TWN\EM&A\_TWN\_731.DGN

This drawing has been prepared for the use of AECOM's client. It may not be used, modified, reproduced or relied upon by third parties, except as agreed by AECOM or as required by law. AECOM accepts no responsibility, and denies any liability whatsoever, for any part that uses or relies on this drawing without AECOM's express written consent. All measurements must be obtained from the stated dimensions.