


ISO A1 594mm x 841mm
 Approved:
 Checked: 827200 N
 Designer:
 Project Management Initials:
 826400 N
 825600 N
 836200 E
 836000 E
 836800 E
 PLOT FILE BY: JHW 2022/10/18
 PATH: P:\PROJECTS\60631587\DRAWING\REPORT\EM&A_TWN\EM&A_TWN_732.DGN

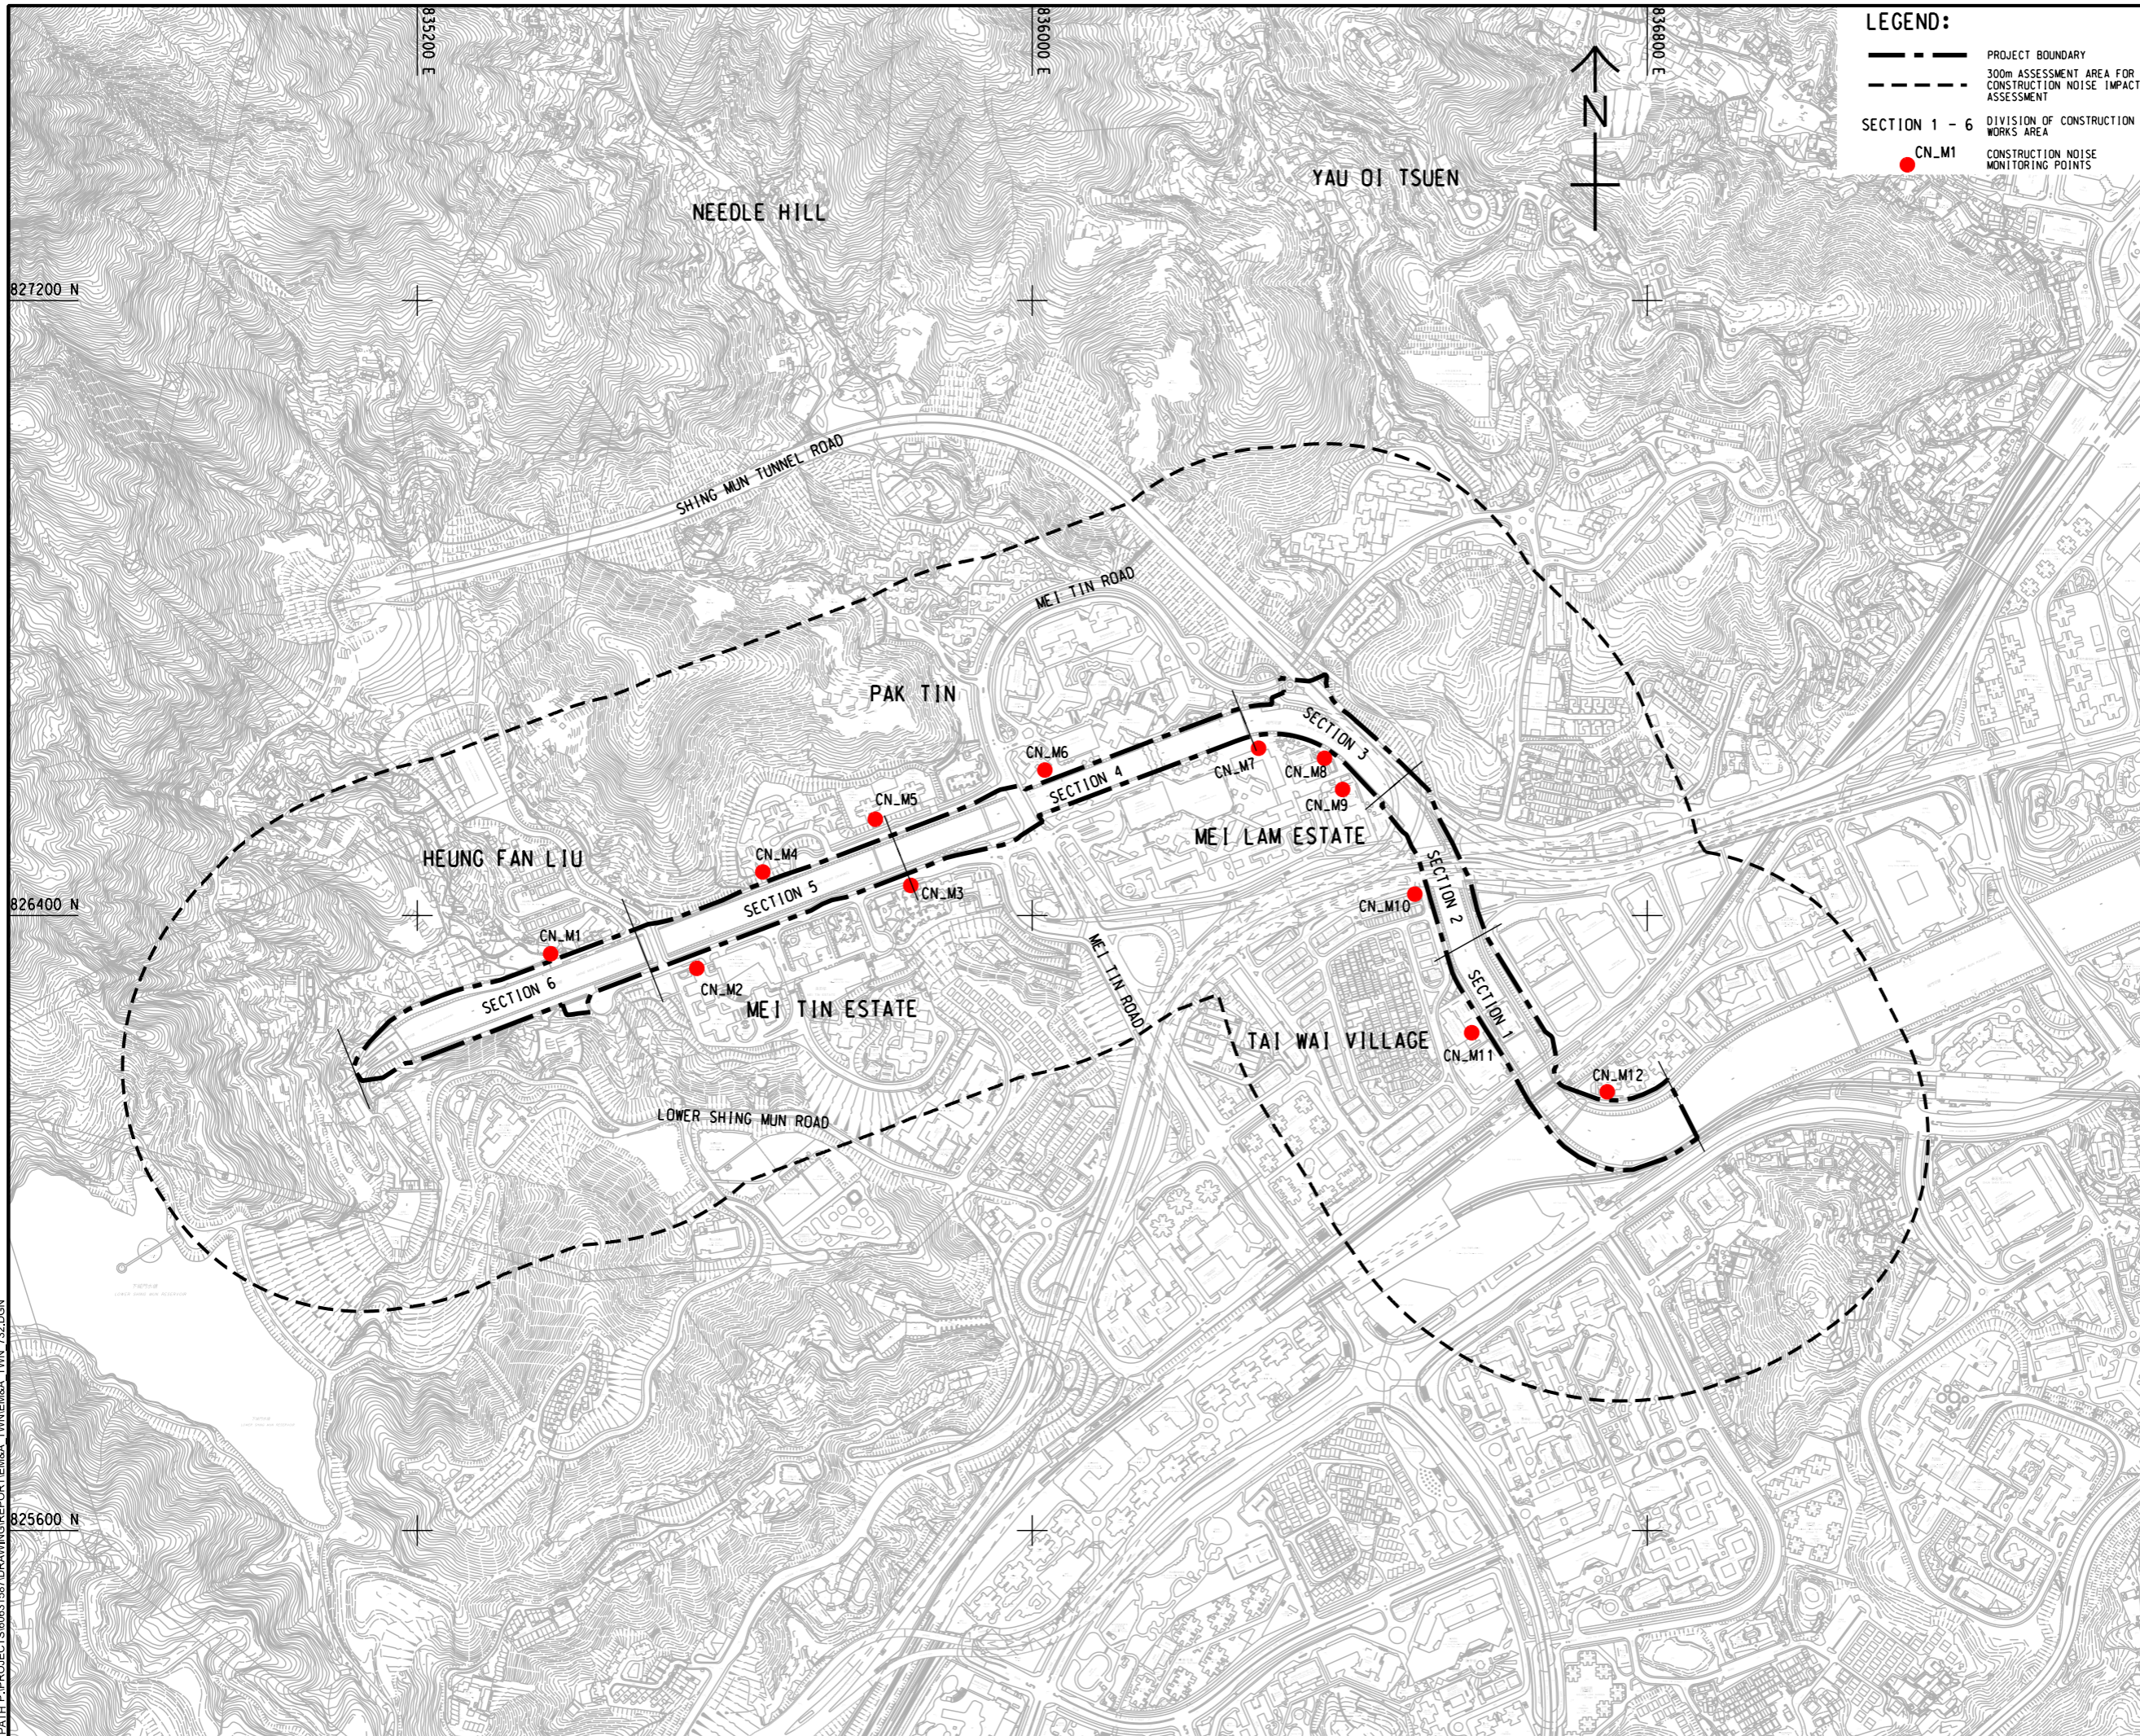

LEGEND:

- PROJECT BOUNDARY
- 300m ASSESSMENT AREA FOR CONSTRUCTION NOISE IMPACT ASSESSMENT
- SECTION 1 - 6 DIVISION OF CONSTRUCTION WORKS AREA
- CN.M1 CONSTRUCTION NOISE MONITORING POINTS

AECOM

PROJECT
REVITALISATION OF TAI WAI NULLAH AND FO TAN NULLAH - INVESTIGATION

CLIENT
渠務署
Drainage Services Department

CONSULTANT
AECOM Asia Company Ltd.
www.aecom.com

SUB-CONSULTANTS
分列工程師有限公司

ISSUE/REVISION

I/R	DATE	DESCRIPTION	CHK.

STATUS

SCALE
A3 1 : 8000

DIMENSION UNIT
METRES

KEY PLAN

PROJECT NO.
60631587

AGREEMENT NO.
CE 54/2019 (DS)

SHEET TITLE
LOCATIONS OF PROPOSED CONSTRUCTION NOISE MONITORING POINTS

SHEET NUMBER
60631587/EM&A/TWN/FIGURE 3.1

This drawing has been prepared for the use of AECOM's client. It may not be used, modified, reproduced or relied upon by third parties, except as agreed by AECOM or as required by law. AECOM accepts no responsibility, and denies any liability whatsoever, for any part, that less or relies on this drawing without AECOM's express written consent. All measurements must be obtained from the stated dimensions.