


ISO A1 594mm x 841mm  
 Approved:  
 Checked:  
 Designer:  
 Project Management Initials:  
 2022/10/17  
 PATH P:\PROJECTS\60631587\DRAWING\REPORTS\_T\TWNS\_TW\N\_701.DGN  
 Plot File by: jiw  
 This drawing has been prepared for the use of AECOM's client. It may not be used, modified, reproduced or relied upon by third parties, except as agreed by AECOM or as required by law. AECOM accepts no responsibility, and denies any liability whatsoever, to any party that uses or relies on this drawing without AECOM's express written consent. All measurements must be obtained from the master dimensions.



**LEGEND:**  
 - - - 項目邊界  
 ■ 文化遺產地點

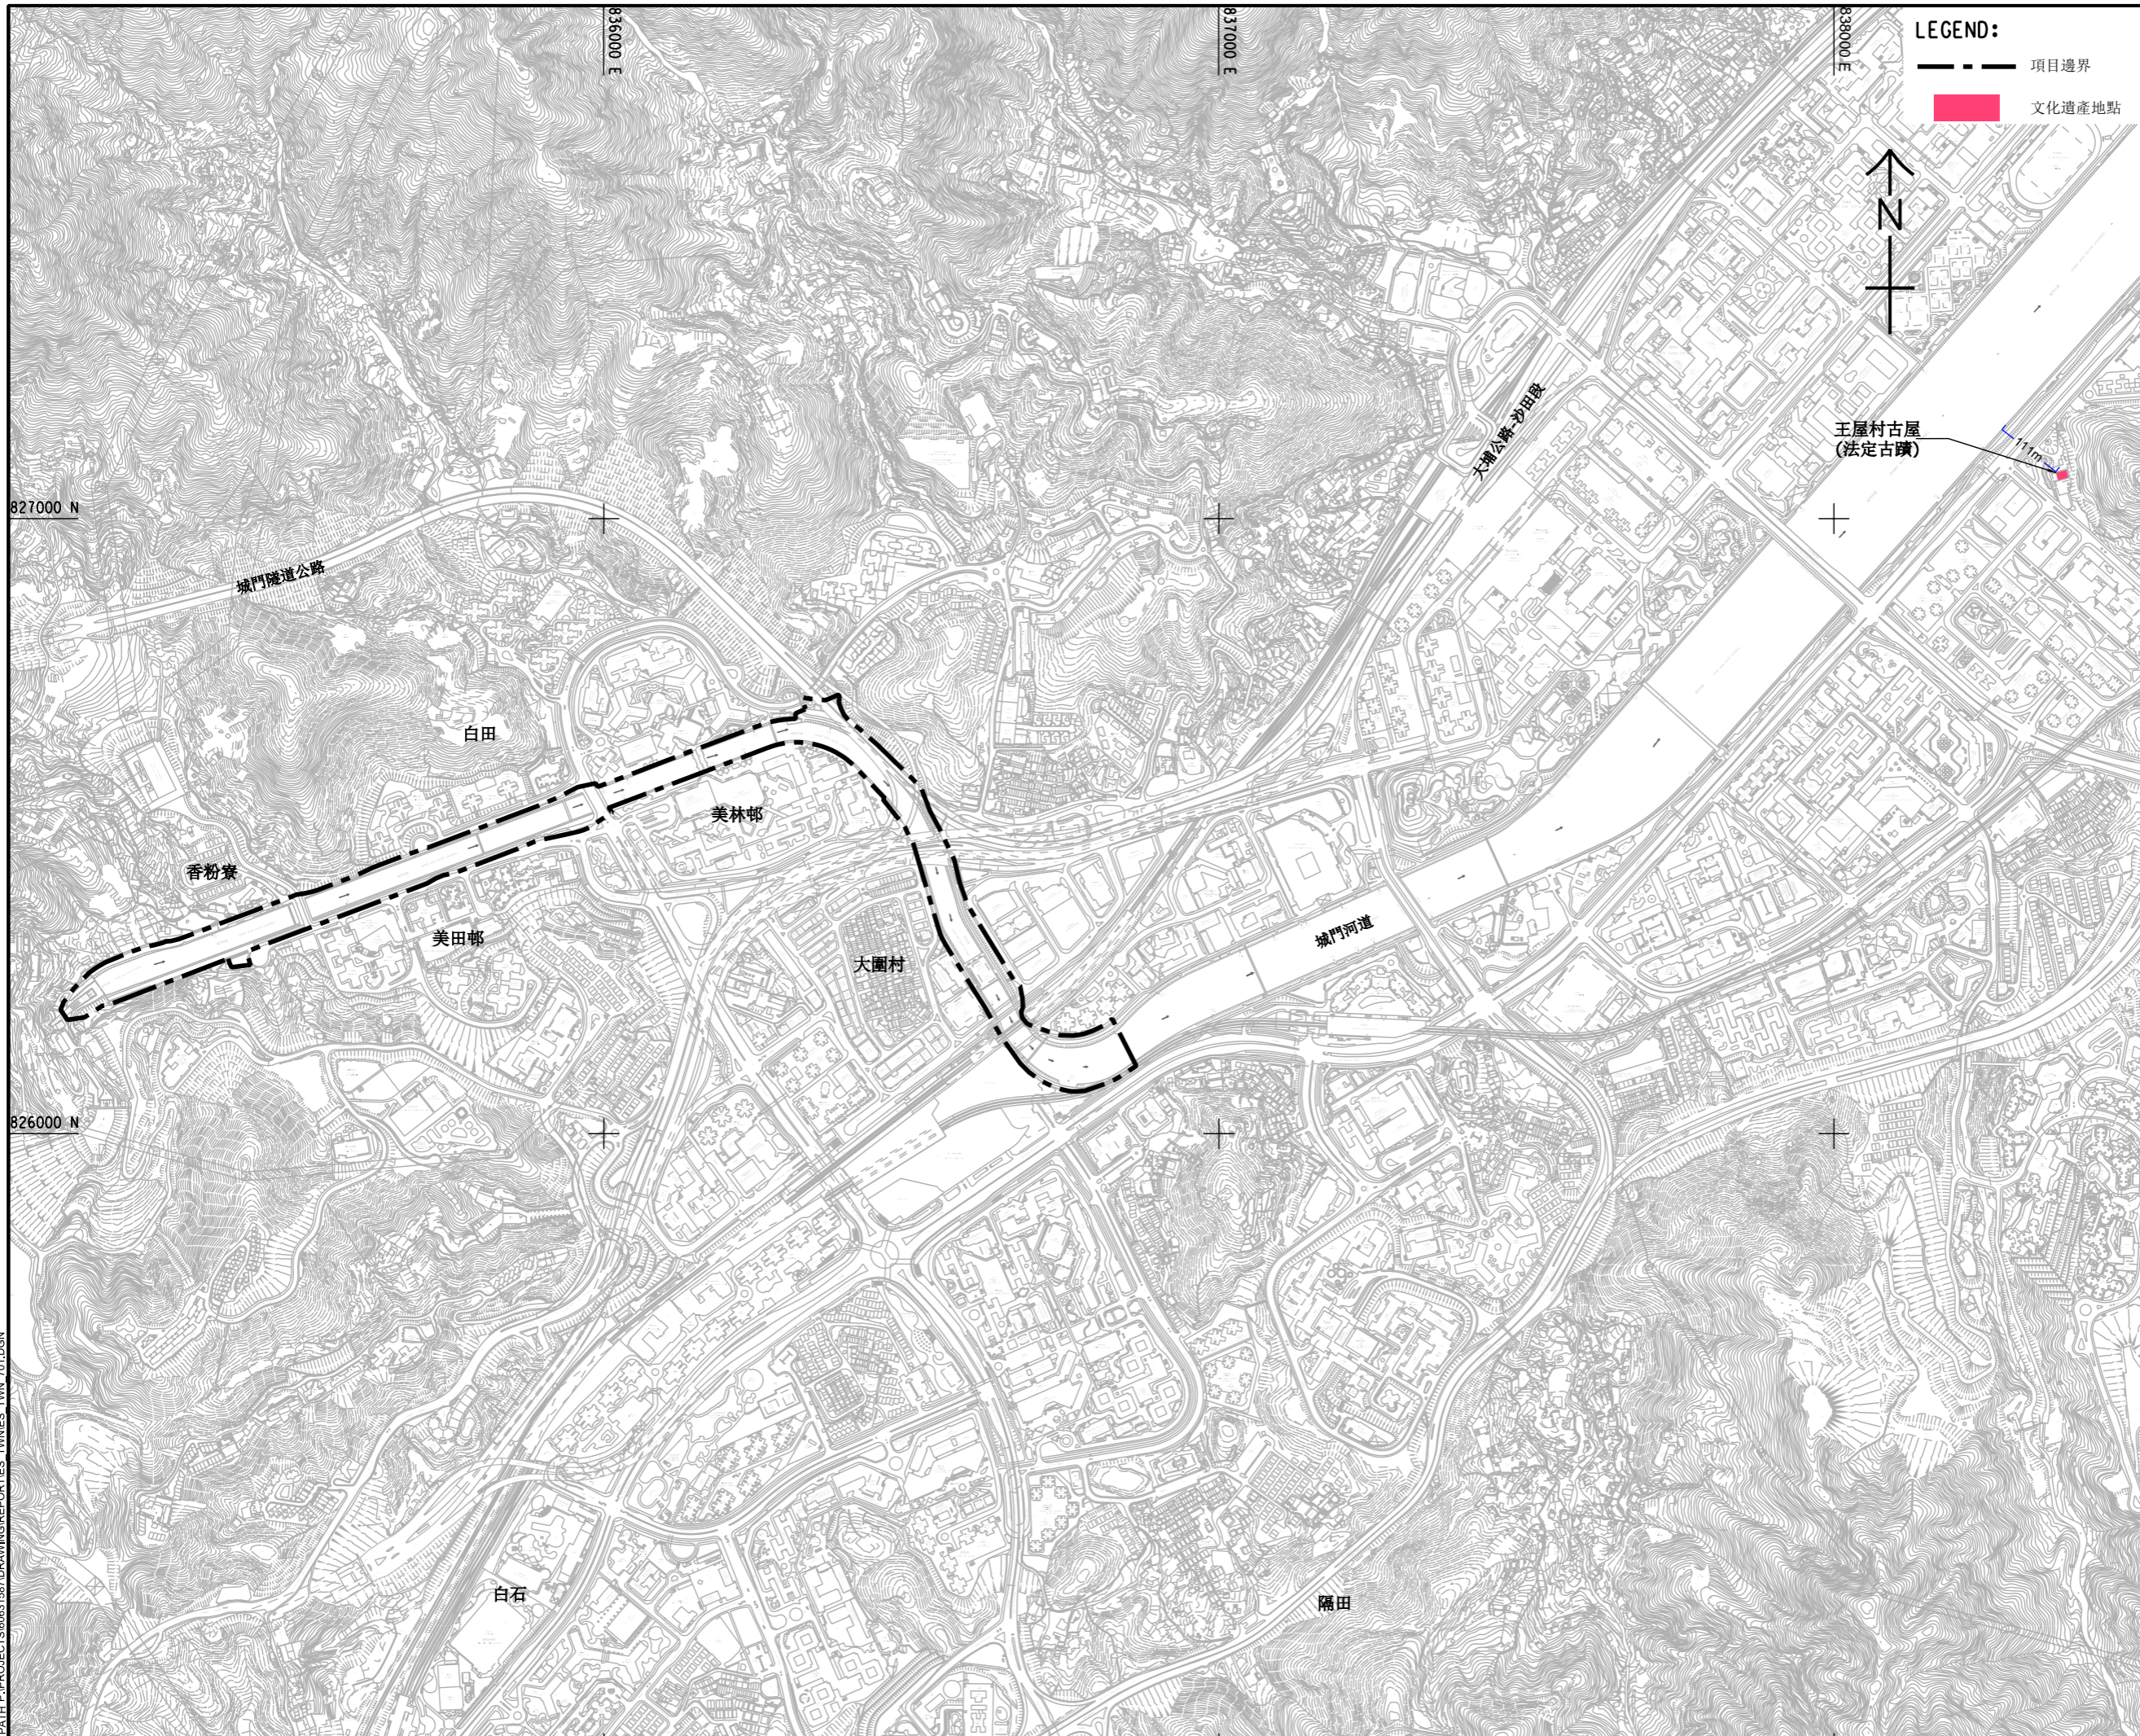

**AECOM**

**PROJECT**  
 項目

---

**CLIENT**  
 渠務署  
 Drainage Services Department

---

**CONSULTANT**  
 AECOM Asia Company Ltd.  
 www.aecom.com

---

**SUB-CONSULTANTS**  
 分判工程師有限公司

---

**ISSUE/REVISION**  
 修訂

| I/R | DATE | DESCRIPTION | CHK. |
|-----|------|-------------|------|
|     |      |             |      |
|     |      |             |      |
|     |      |             |      |
|     |      |             |      |

---

**STATUS**  
 狀態

---

**SCALE**                      **DIMENSION UNIT**  
 比例                              單位

A3 1: 10000                      METRES 米

---

**KEY PLAN**  
 索引圖

---

**PROJECT NO.**                      **AGREEMENT NO.**  
 項目編號                              協議編號

60631587                              CE 54/2019 (DS)

---

**SHEET TITLE**  
 圖紙名稱

大圍明渠活化方案的位置圖

---

**SHEET NUMBER**  
 圖紙編號

圖2.1