


ISO A1 594mm x 841mm  
 Approved:  
 Checked:  
 Designer:  
 Project Management Initials:  
 2022/10/17  
 PLOT BY: JAW  
 PATH: P:\PROJECTS\60631587\DRAWING\REPORTS\_TWINES\_TWIN\_701.DGN

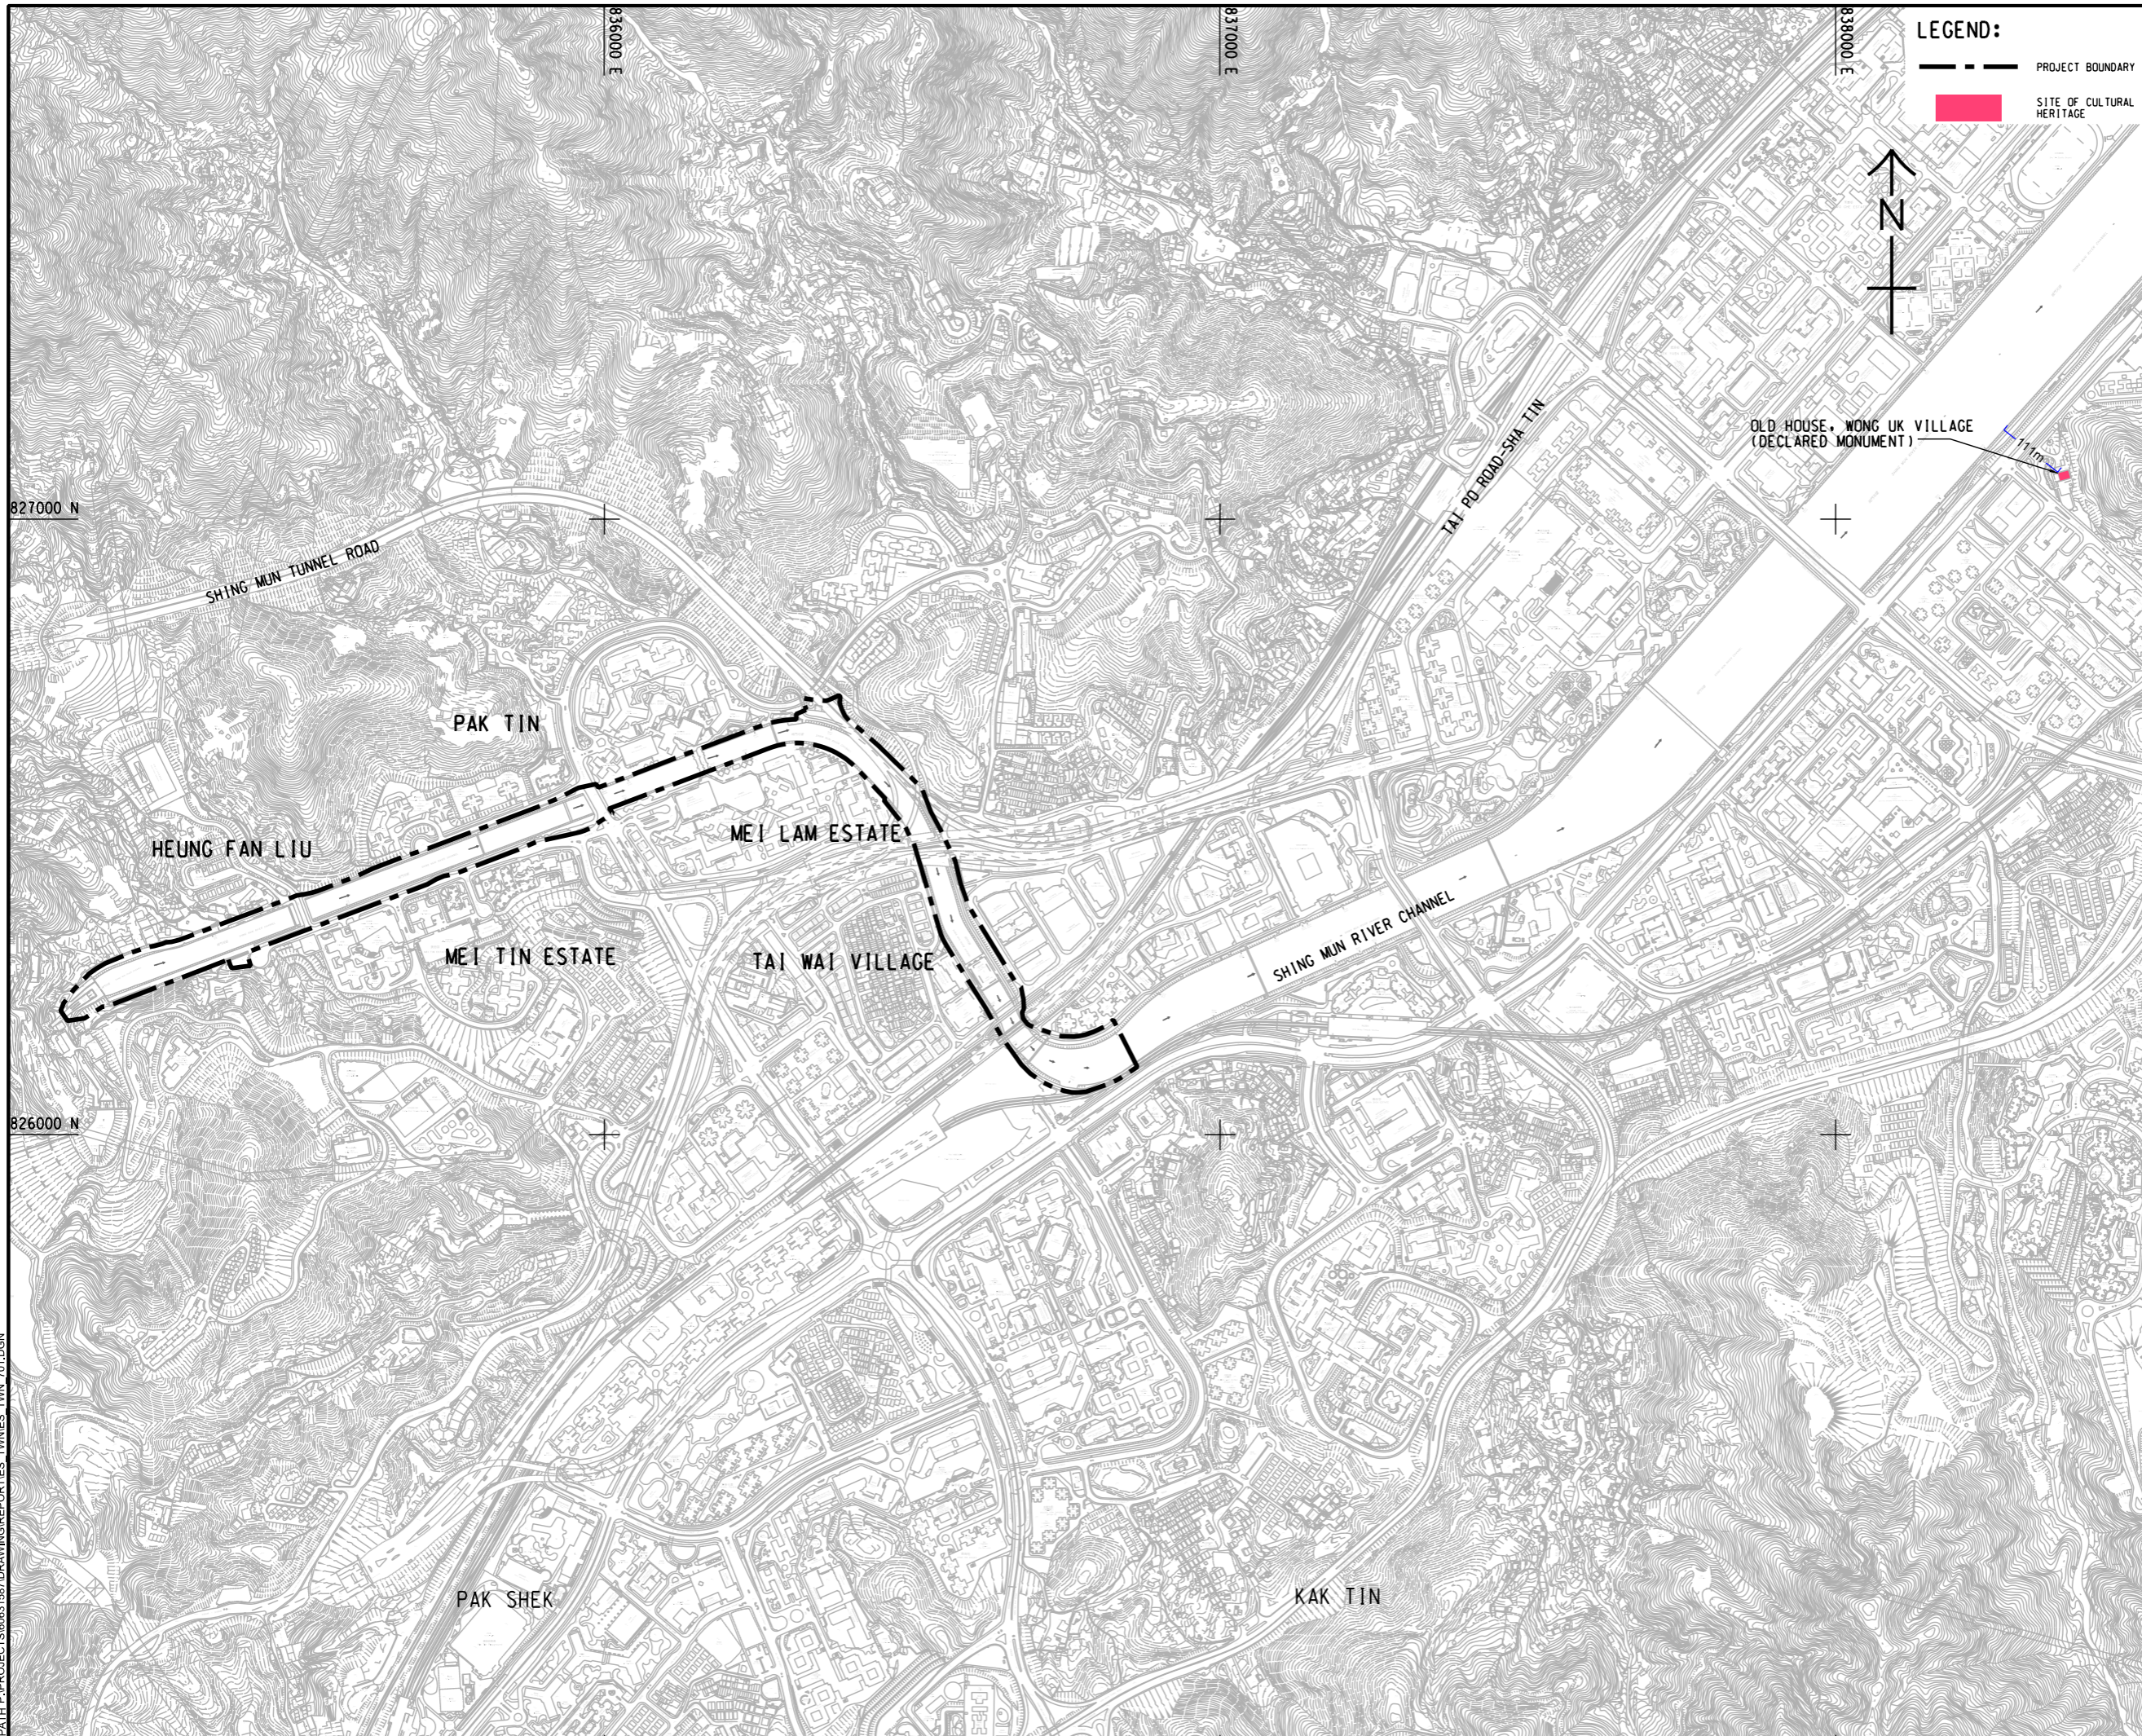

**LEGEND:**

--- PROJECT BOUNDARY

■ SITE OF CULTURAL HERITAGE



OLD HOUSE, WONG UK VILLAGE  
(DECLARED MONUMENT)



**PROJECT**  
 項目  
 REVITALISATION OF TAI WAI NULLAH AND FO TAN NULLAH - INVESTIGATION

**CLIENT**  
 客戶  
 渠務署  
 Drainage Services Department

**CONSULTANT**  
 顧問公司  
 AECOM Asia Company Ltd.  
 www.aecom.com

**SUB-CONSULTANTS**  
 分判工程師/顧問公司

**ISSUE/REVISION**  
 修訂

I/R	DATE	DESCRIPTION	CHK.

**STATUS**  
 狀態

**SCALE**                      **DIMENSION UNIT**  
 1:10000                      METRES

**KEY PLAN**  
 位置圖

**PROJECT NO.**                      **AGREEMENT NO.**  
 60631587                      CE 54/2019 (DS)

**SHEET TITLE**  
 圖名  
 LOCATION OF REVITALISATION OF TAI WAI NULLAH

**SHEET NUMBER**  
 圖號  
 60631587/ES/FTN/FIGURE 2.1

This drawing has been prepared for the use of AECOM's client. It may not be used, modified, reproduced or relied upon by third parties, except as agreed by AECOM or as required by law. AECOM accepts no responsibility, and denies any liability whatsoever, for any part, that less or relies on this drawing without AECOM's express written consent. Do not scale this document. All measurements must be obtained from the stated dimensions.