



APPENDIX 3.11

EXTENT OF EARTHWORKS DURING CONSTRUCTION PHASE



Legend

- Representative Air Sensitive Receivers (Existing)
- Representative Air Sensitive Receivers (Planned)
- Proposed Development Scheme
- Indicative Extent of Earthworks

Rev	Description	By	Date

Consultant

Project Title

TRAFFIC IMPROVEMENT SCHEME IN TUEN MUN
- WIDENING AND ADDITION OF SLIP ROADS
AT LUNG FU ROAD/ TUEN MUN ROAD/
WONG CHU ROAD/ HOI WING ROAD


Title

Earthworks for LFRSR Site
(Month 16)

Drawing No.		Rev.	
Appendix 3.11			
Drawn	Date: 15/2/2023	Checked	Approved
Scale	1:3,000 (A3)	Status	

© COPYRIGHT RESERVED


路政署
HIGHWAYS DEPARTMENT
主要工程管理處 (專責事務)
MAJOR WORKS PROJECT MANAGEMENT
OFFICE (SPECIAL DUTIES)

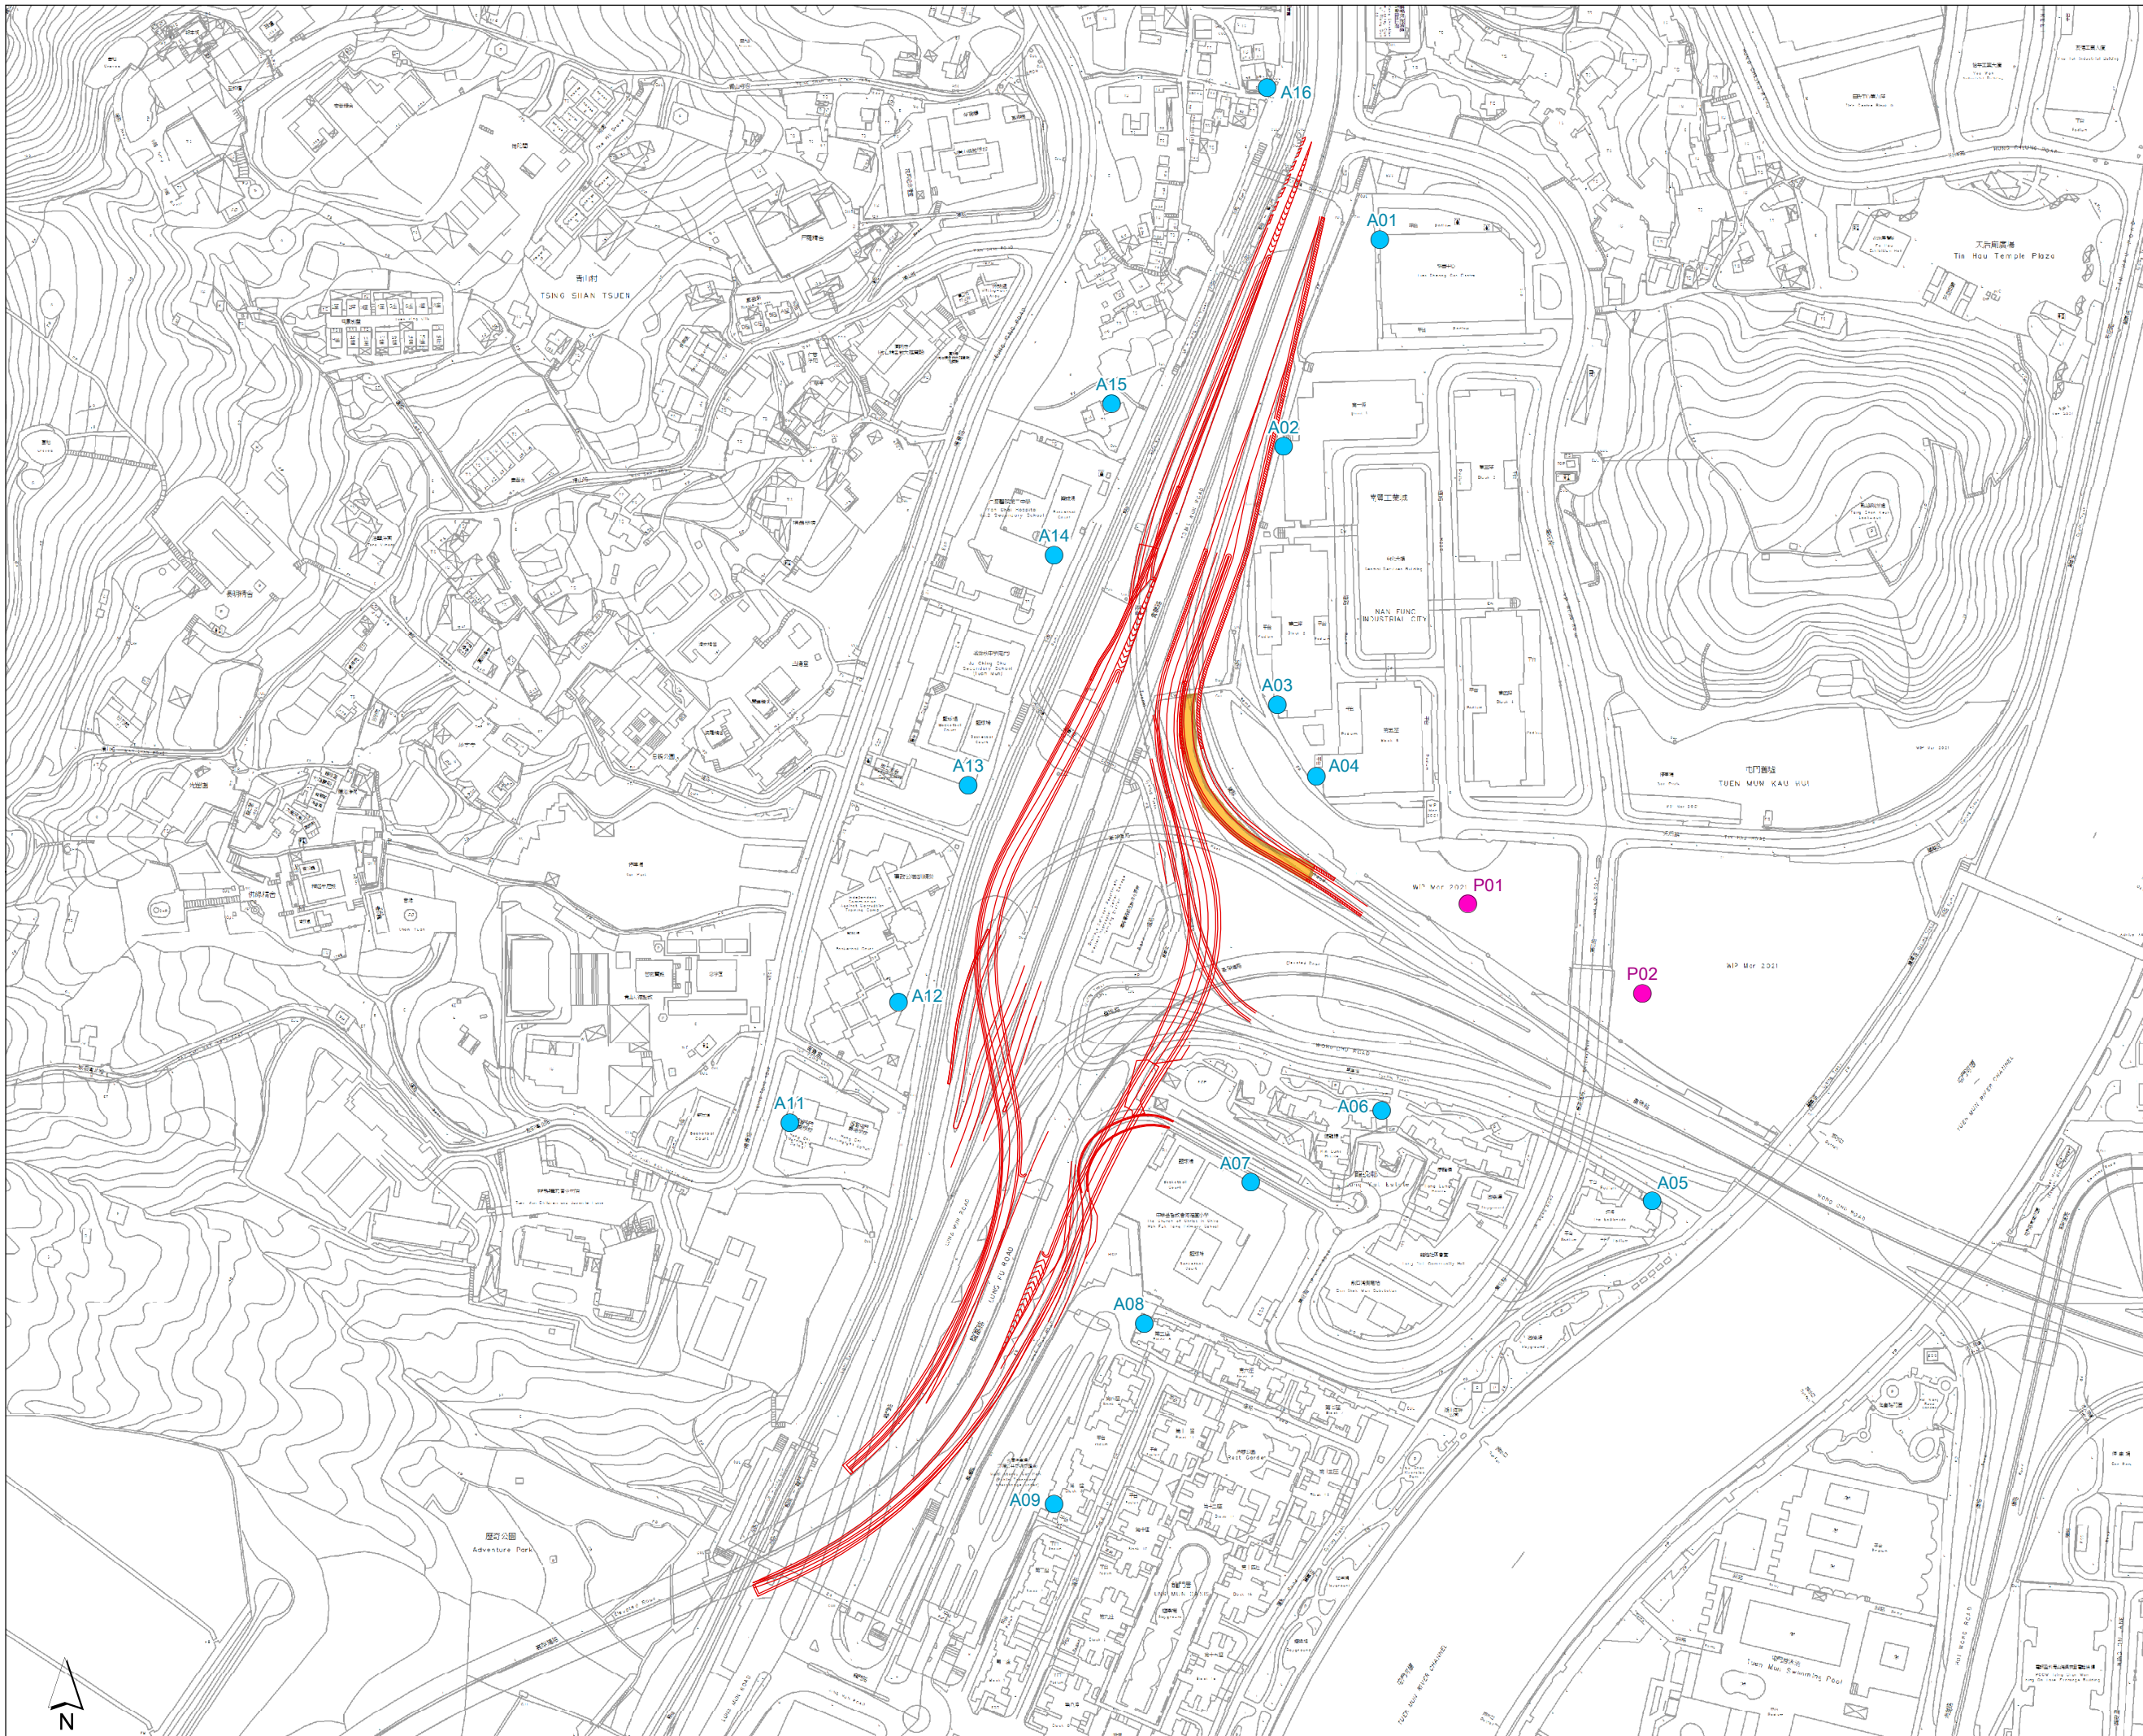

Legend

- Representative Air Sensitive Receivers (Existing)
- Representative Air Sensitive Receivers (Planned)
- Proposed Development Scheme
- Indicative Extent of Earthworks

Rev	Description	By	Date

Consultant			
------------	---	--	--


Project Title
 TRAFFIC IMPROVEMENT SCHEME IN TUEN MUN
 - WIDENING AND ADDITION OF SLIP ROADS
 AT LUNG FU ROAD/ TUEN MUN ROAD/
 WONG CHU ROAD/ HOI WING ROAD

Title
 Earthworks for LFRSR Site
 (Month 17 to Month 18)

Drawing No.	Appendix 3.11			Rev.
Drawn	Date: 15/2/2023	Checked	Approved	
Scale	1:3,000 (A3)	Status		

© COPYRIGHT RESERVED

	路政署 HIGHWAYS DEPARTMENT 主要工程管理處 (專責事務) MAJOR WORKS PROJECT MANAGEMENT OFFICE (SPECIAL DUTIES)
---	---

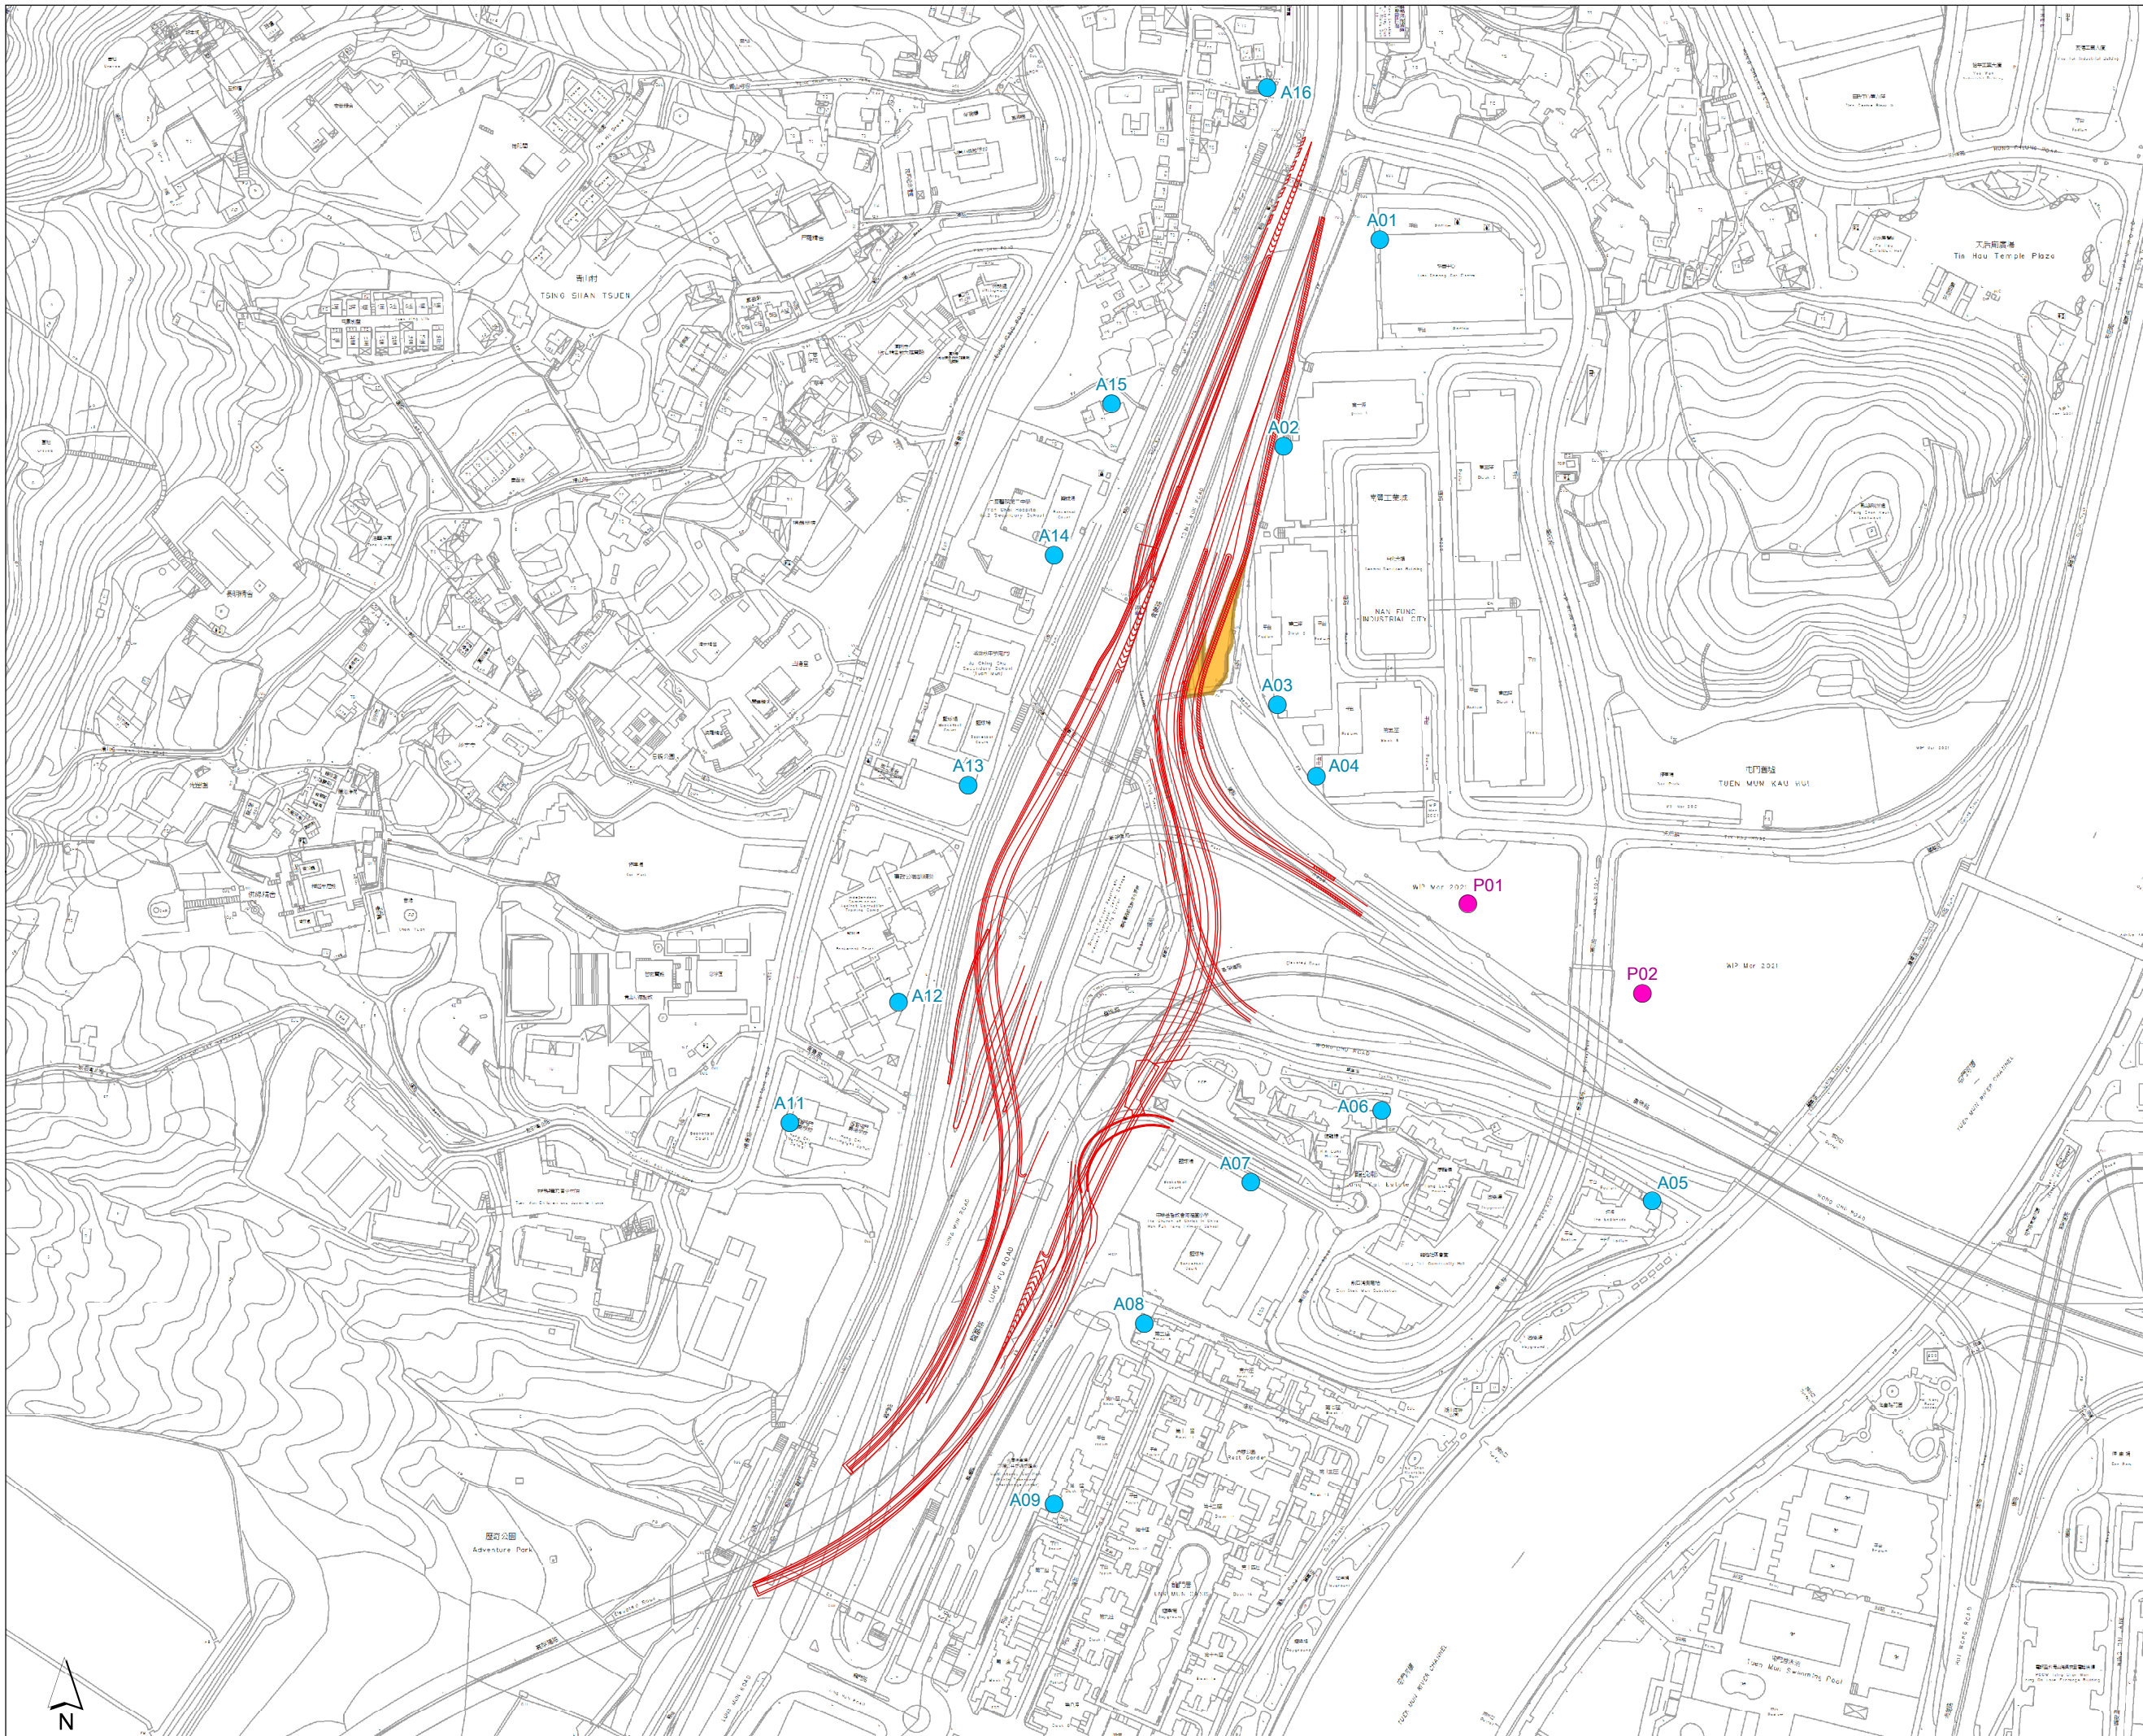

Legend

- Representative Air Sensitive Receivers (Existing)
- Representative Air Sensitive Receivers (Planned)
- Proposed Development Scheme
- Indicative Extent of Earthworks

Rev	Description	By	Date

Consultant

Project Title

TRAFFIC IMPROVEMENT SCHEME IN TUEN MUN
- WIDENING AND ADDITION OF SLIP ROADS
AT LUNG FU ROAD/ TUEN MUN ROAD/
WONG CHU ROAD/ HOI WING ROAD


Title

Earthworks for LFRSR Site
(Month 19 to Month 20)

Drawing No.		Rev.	
Appendix 3.11			
Drawn	Date: 15/2/2023	Checked	Approved
Scale	1:3,000 (A3)	Status	

© COPYRIGHT RESERVED

路政署
HIGHWAYS DEPARTMENT
主要工程管理處 (專責事務)
MAJOR WORKS PROJECT MANAGEMENT
OFFICE (SPECIAL DUTIES)

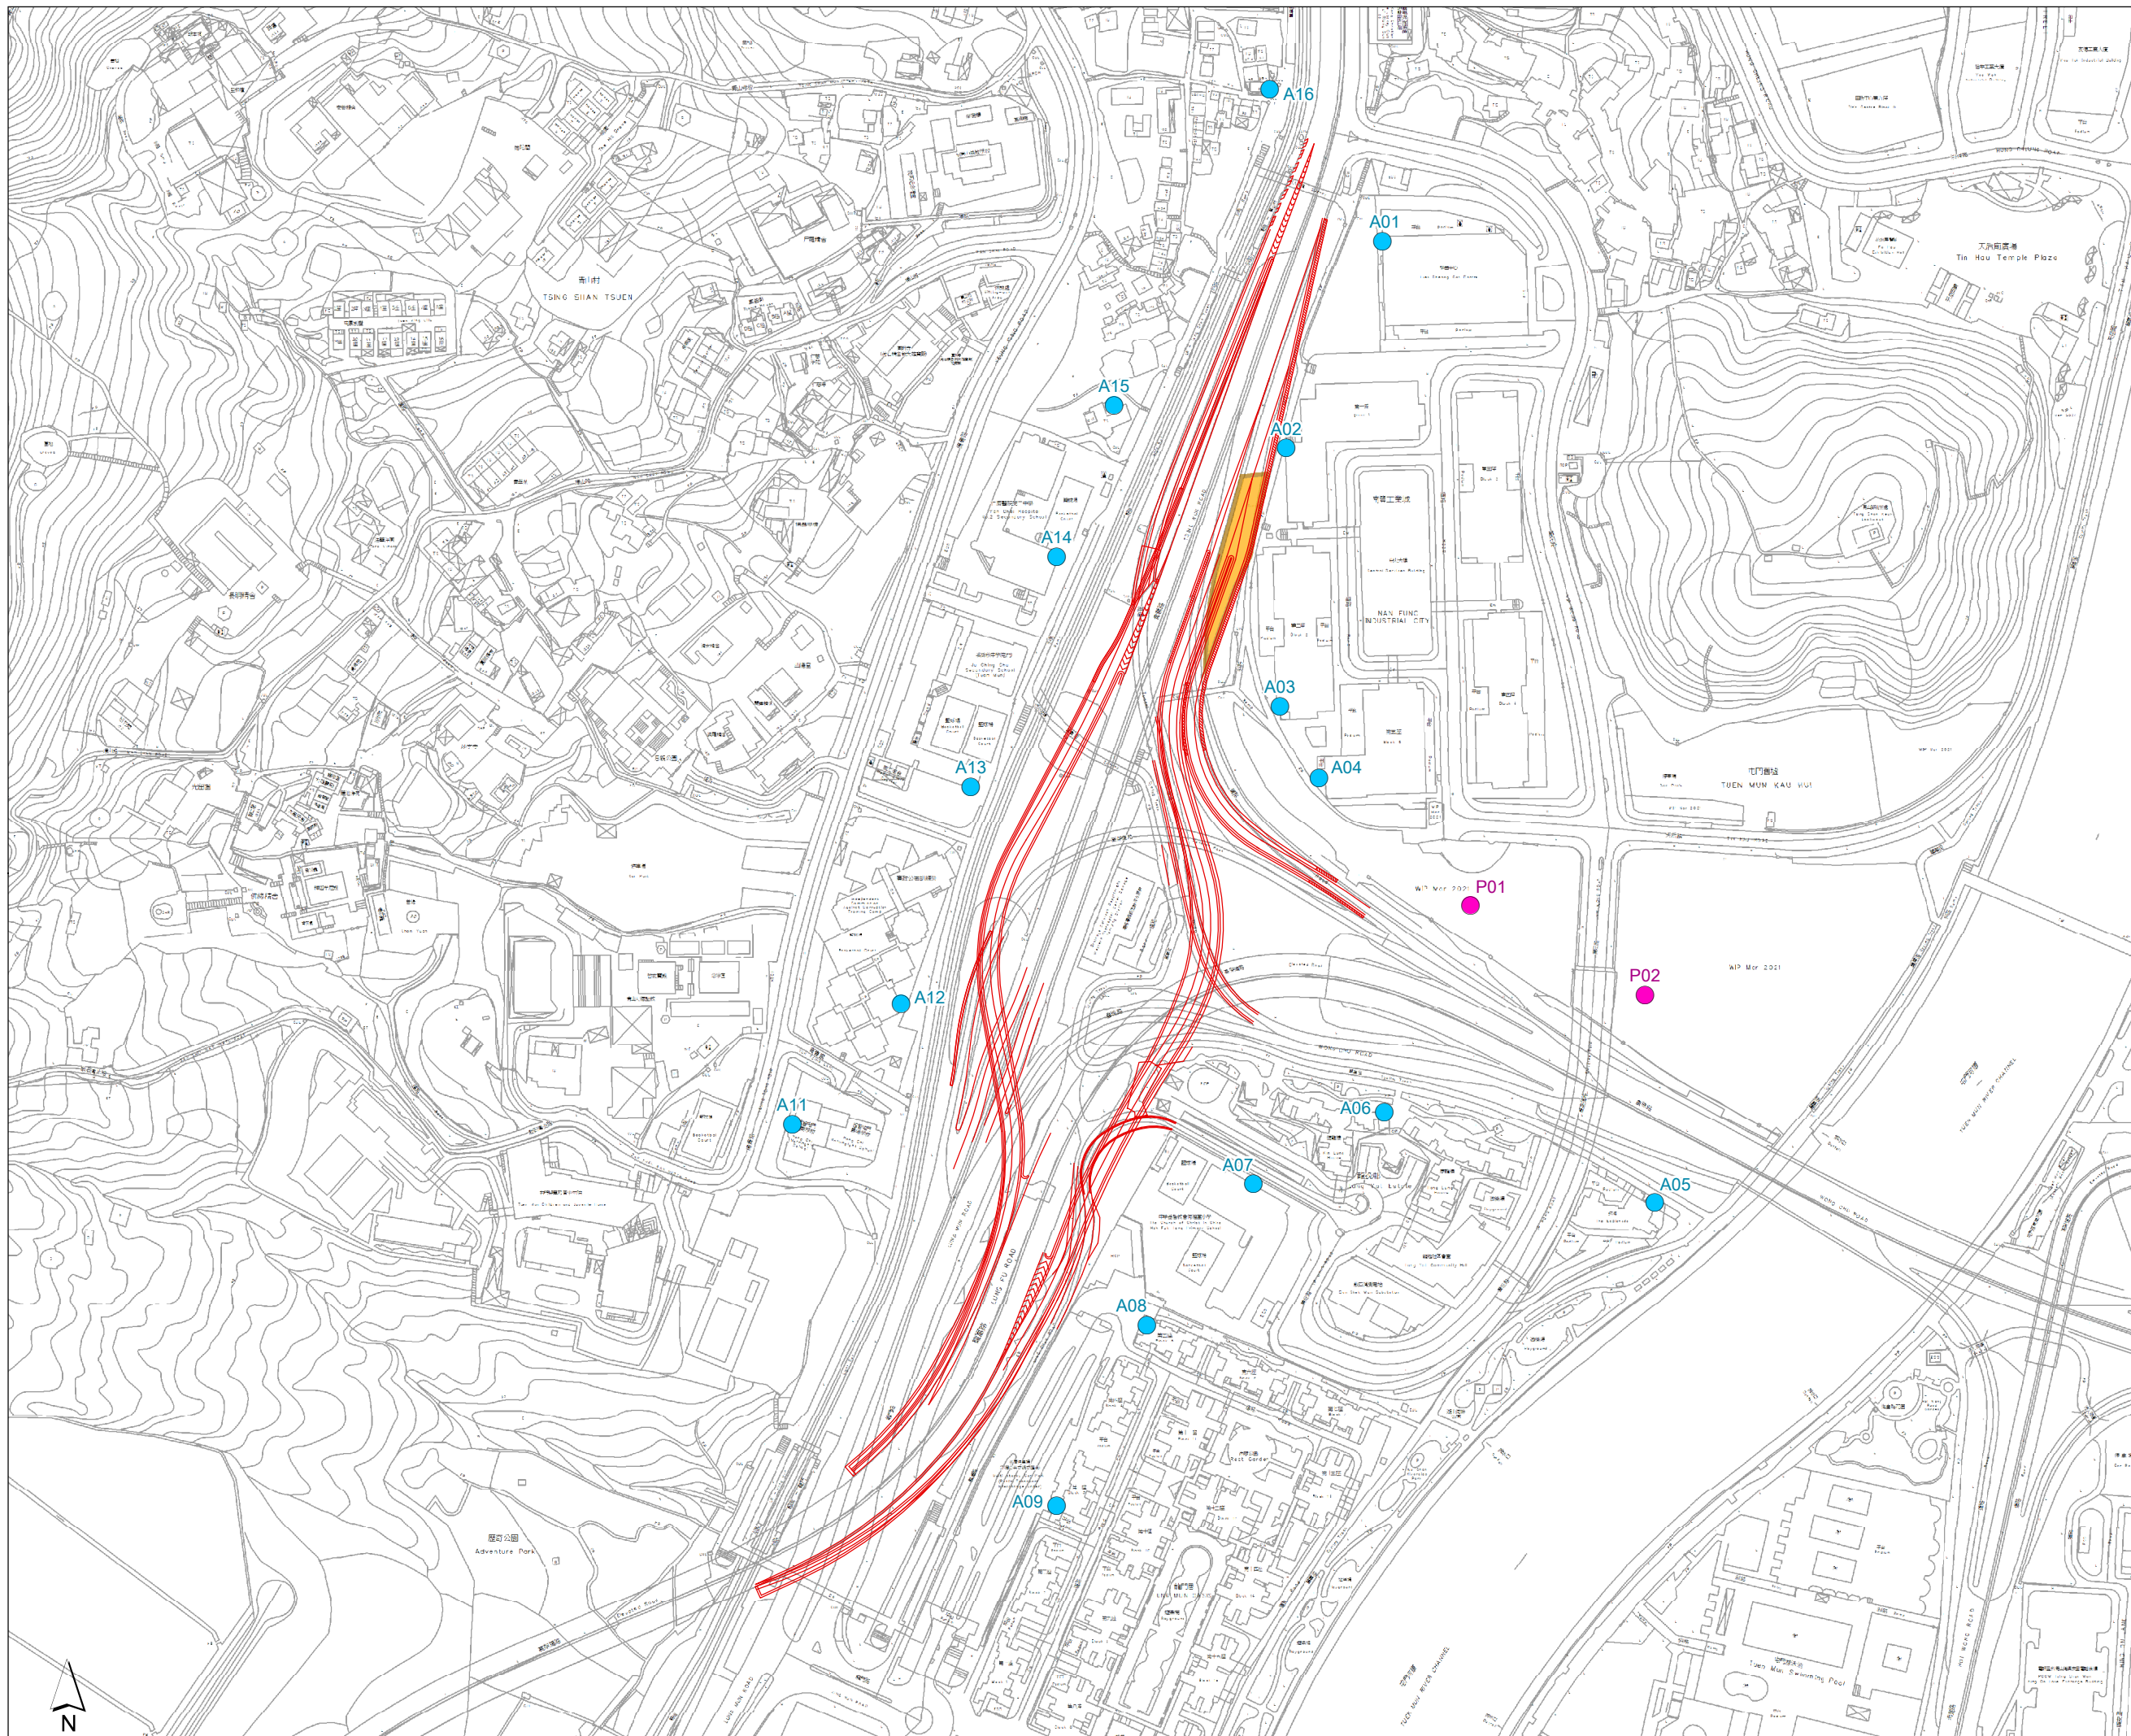

Legend

- Representative Air Sensitive Receivers (Existing)
- Representative Air Sensitive Receivers (Planned)
- Proposed Development Scheme
- Indicative Extent of Earthworks

Rev	Description	By	Date

Consultant

Project Title

TRAFFIC IMPROVEMENT SCHEME IN TUEN MUN
- WIDENING AND ADDITION OF SLIP ROADS
AT LUNG FU ROAD/ TUEN MUN ROAD/
WONG CHU ROAD/ HOI WING ROAD


Title

Earthworks for LFRSR Site
(Month 21)

Drawing No.		Rev.	
Appendix 3.11			
Drawn	Date: 15/2/2023	Checked	Approved
Scale	1:3,000 (A3)	Status	

© COPYRIGHT RESERVED

路政署
HIGHWAYS DEPARTMENT
主要工程管理處 (專責事務)
MAJOR WORKS PROJECT MANAGEMENT
OFFICE (SPECIAL DUTIES)

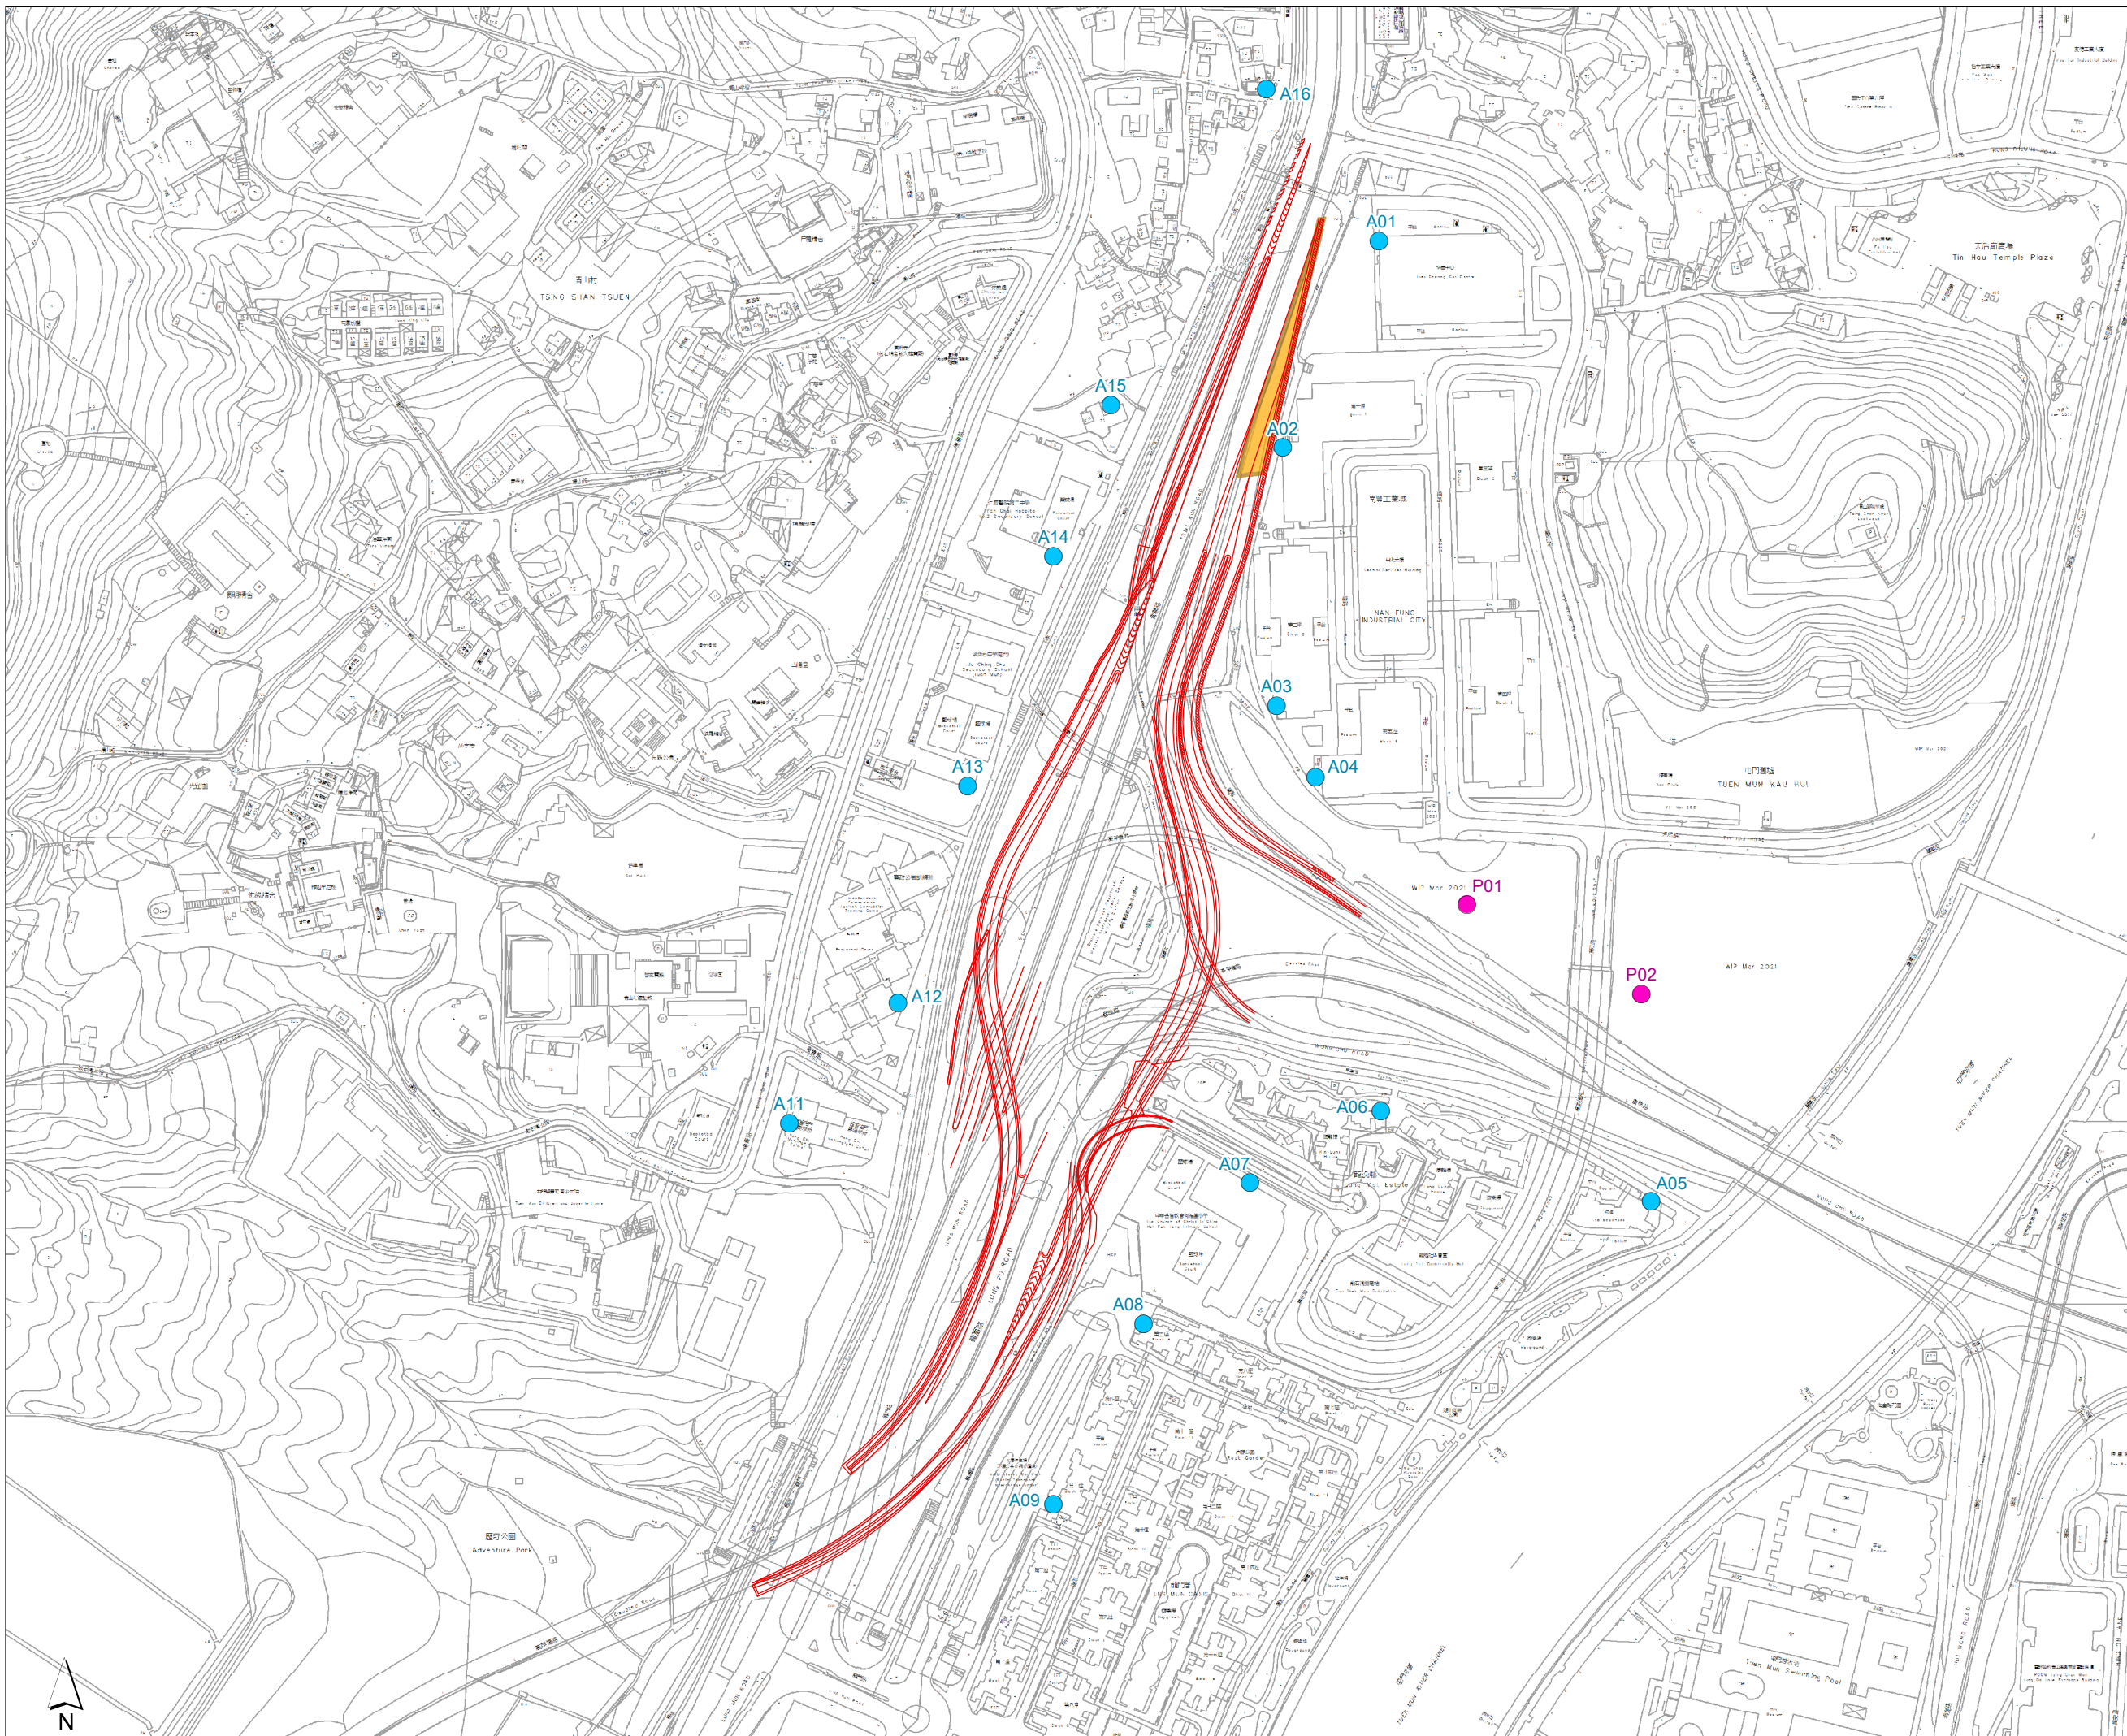

Legend

- Representative Air Sensitive Receivers (Existing)
- Representative Air Sensitive Receivers (Planned)
- Proposed Development Scheme
- Indicative Extent of Earthworks

Rev	Description	By	Date

Consultant			
------------	---	--	--


Project Title
 TRAFFIC IMPROVEMENT SCHEME IN TUEN MUN
 - WIDENING AND ADDITION OF SLIP ROADS
 AT LUNG FU ROAD/ TUEN MUN ROAD/
 WONG CHU ROAD/ HOI WING ROAD

Title
 Earthworks for LFRSR Site
 (Month 22 to Month 24)

Drawing No.	Appendix 3.11			Rev.
Drawn	Date: 15/2/2023	Checked	Approved	
Scale	1:3,000 (A3)	Status		

© COPYRIGHT RESERVED

	路政署 HIGHWAYS DEPARTMENT 主要工程管理處 (專責事務) MAJOR WORKS PROJECT MANAGEMENT OFFICE (SPECIAL DUTIES)
---	---

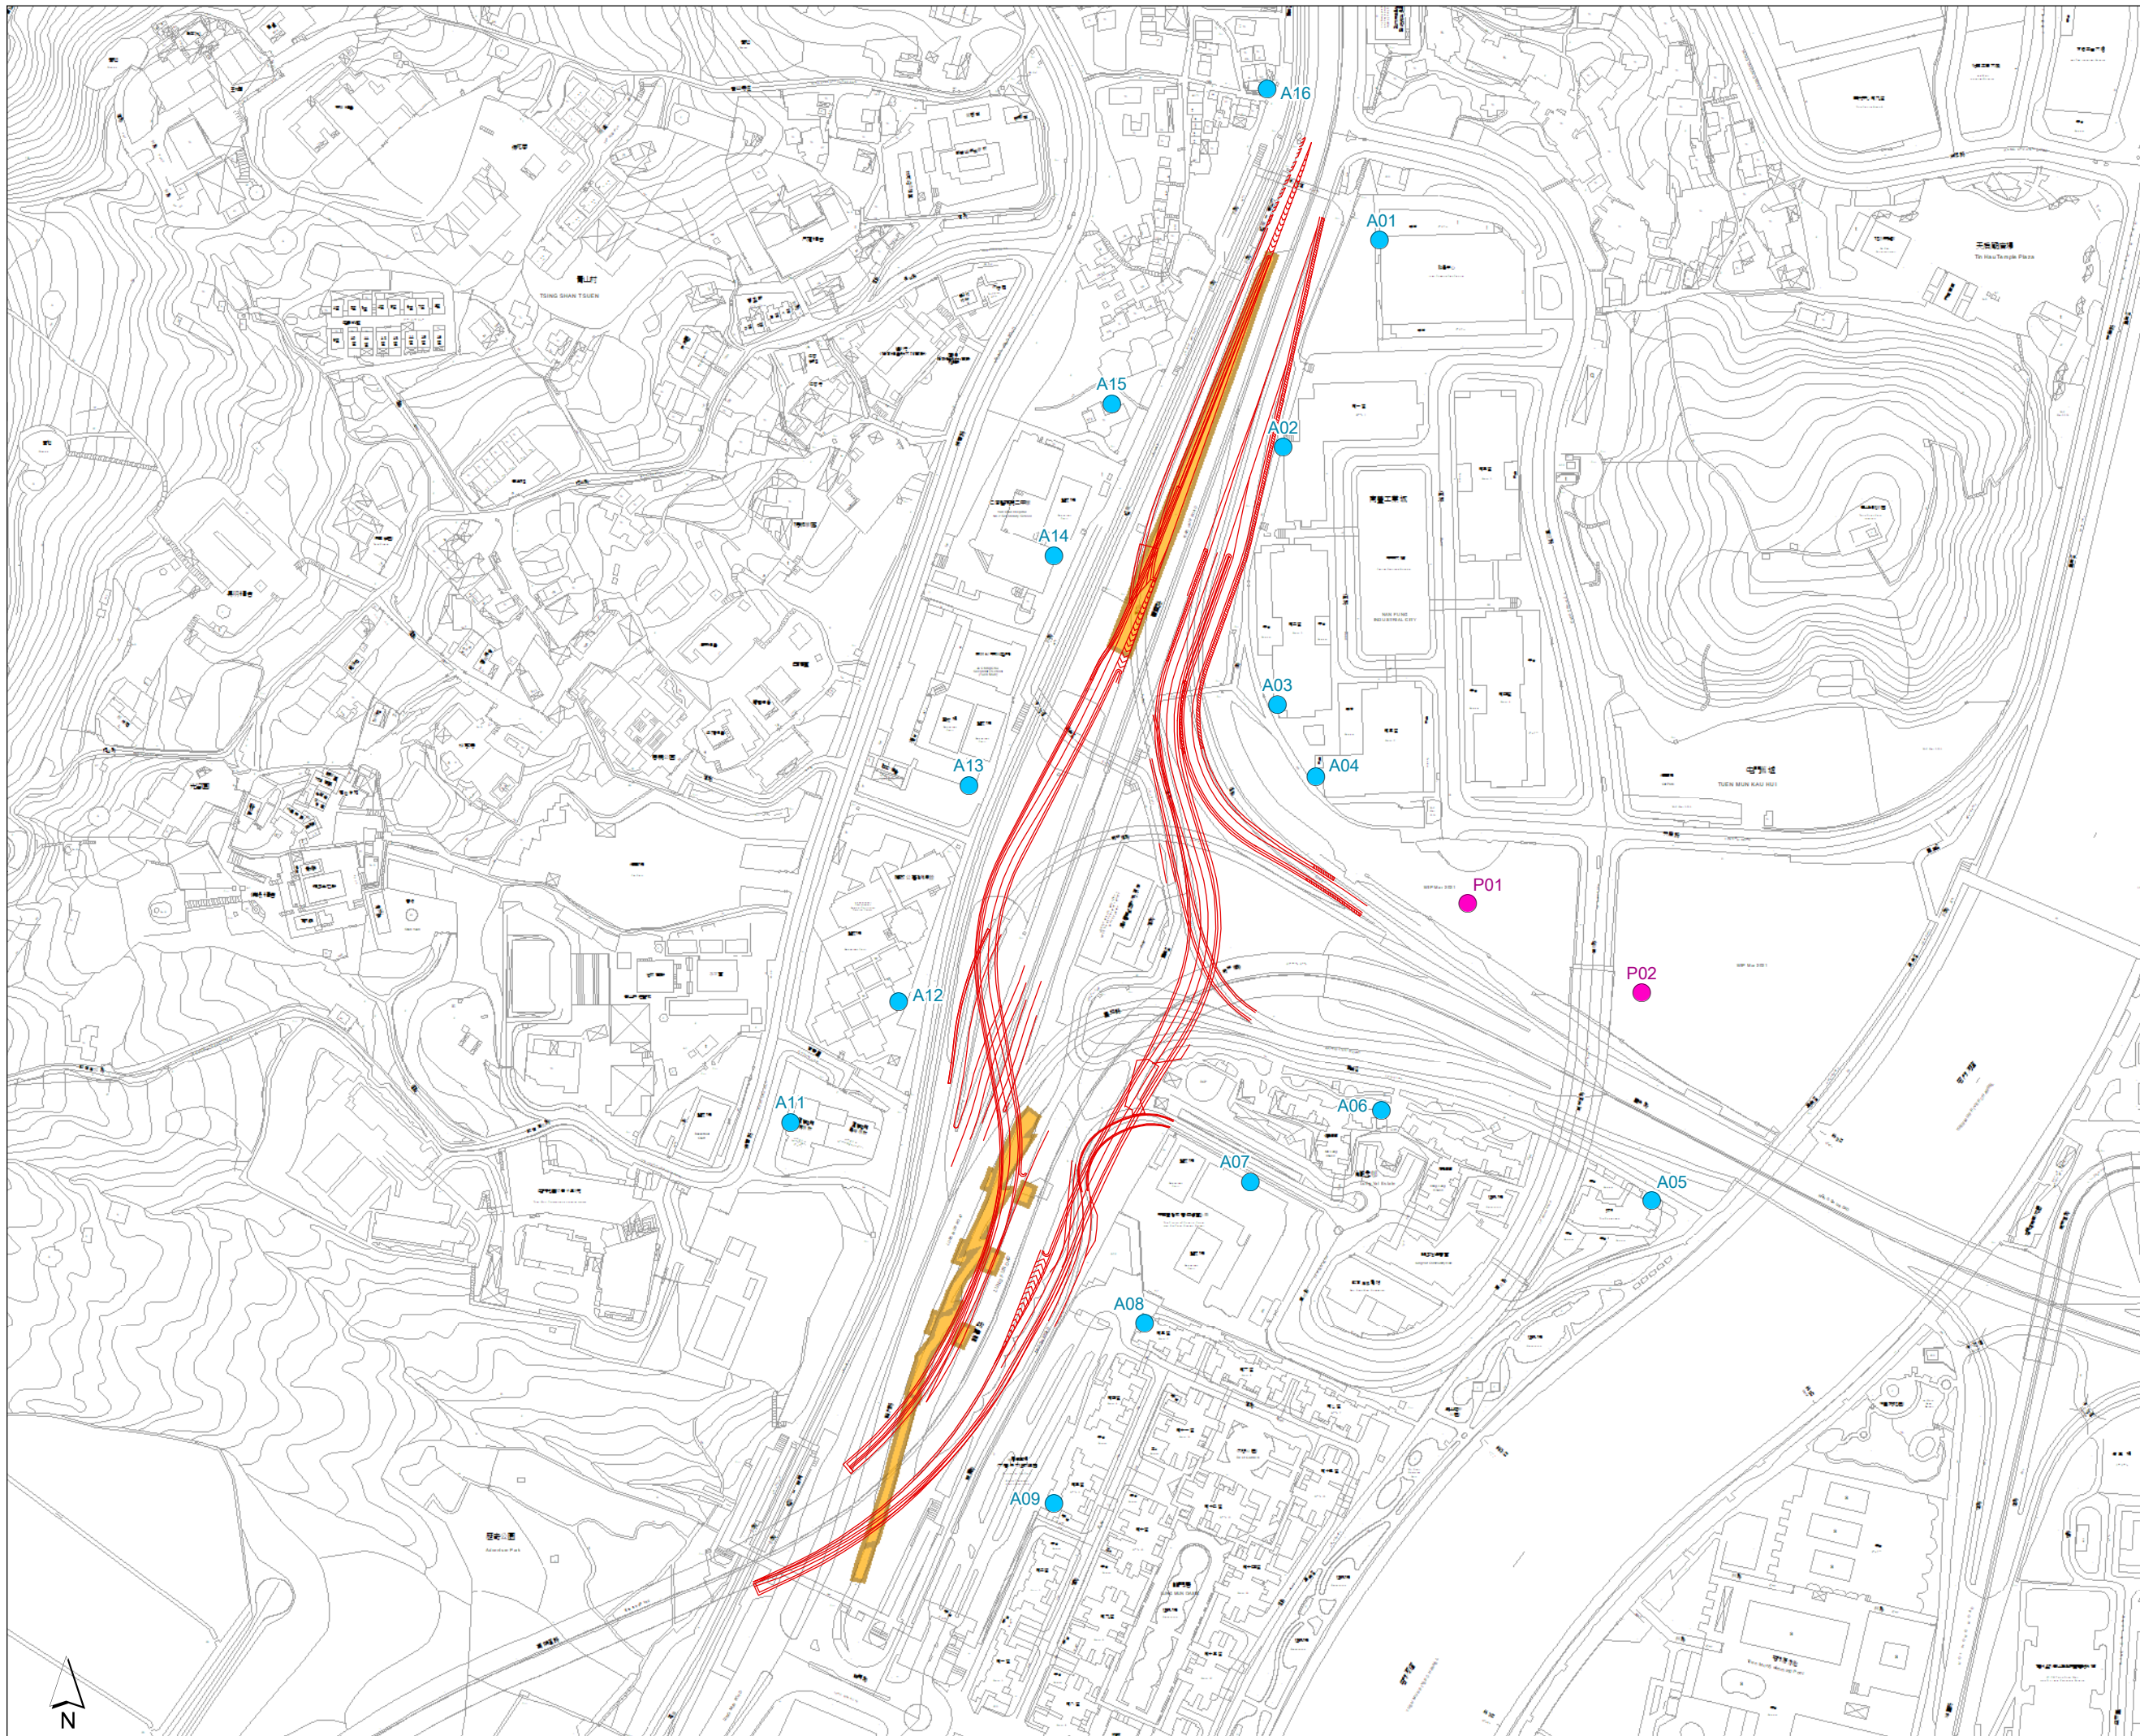

- Legend**
- Representative Air Sensitive Receivers (Existing)
 - Representative Air Sensitive Receivers (Planned)
 - Proposed Development Scheme
 - Indicative Extent of Earthworks

Rev	Description	By	Date
-----	-------------	----	------

Consultant



Project Title
 TRAFFIC IMPROVEMENT SCHEME IN TUEN MUN
 - WIDENING AND ADDITION OF SLIP ROADS
 AT LUNG FU ROAD/ TUEN MUN ROAD/
 WONG CHU ROAD/ HOI WING ROAD

Title
 Earthworks for LFRSR Site
 (Month 36 to Month 39)

Drawing No. Appendix 3.11 Rev.


Drawn	Date: 4/1/2023	Checked	Approved
-------	----------------	---------	----------

Scale	1:3,000 (A3)	Status
-------	--------------	--------

© COPYRIGHT RESERVED




路政署
HIGHWAYS DEPARTMENT
 主要工程管理處 (專責事務)
 MAJOR WORKS PROJECT MANAGEMENT
 OFFICE (SPECIAL DUTIES)

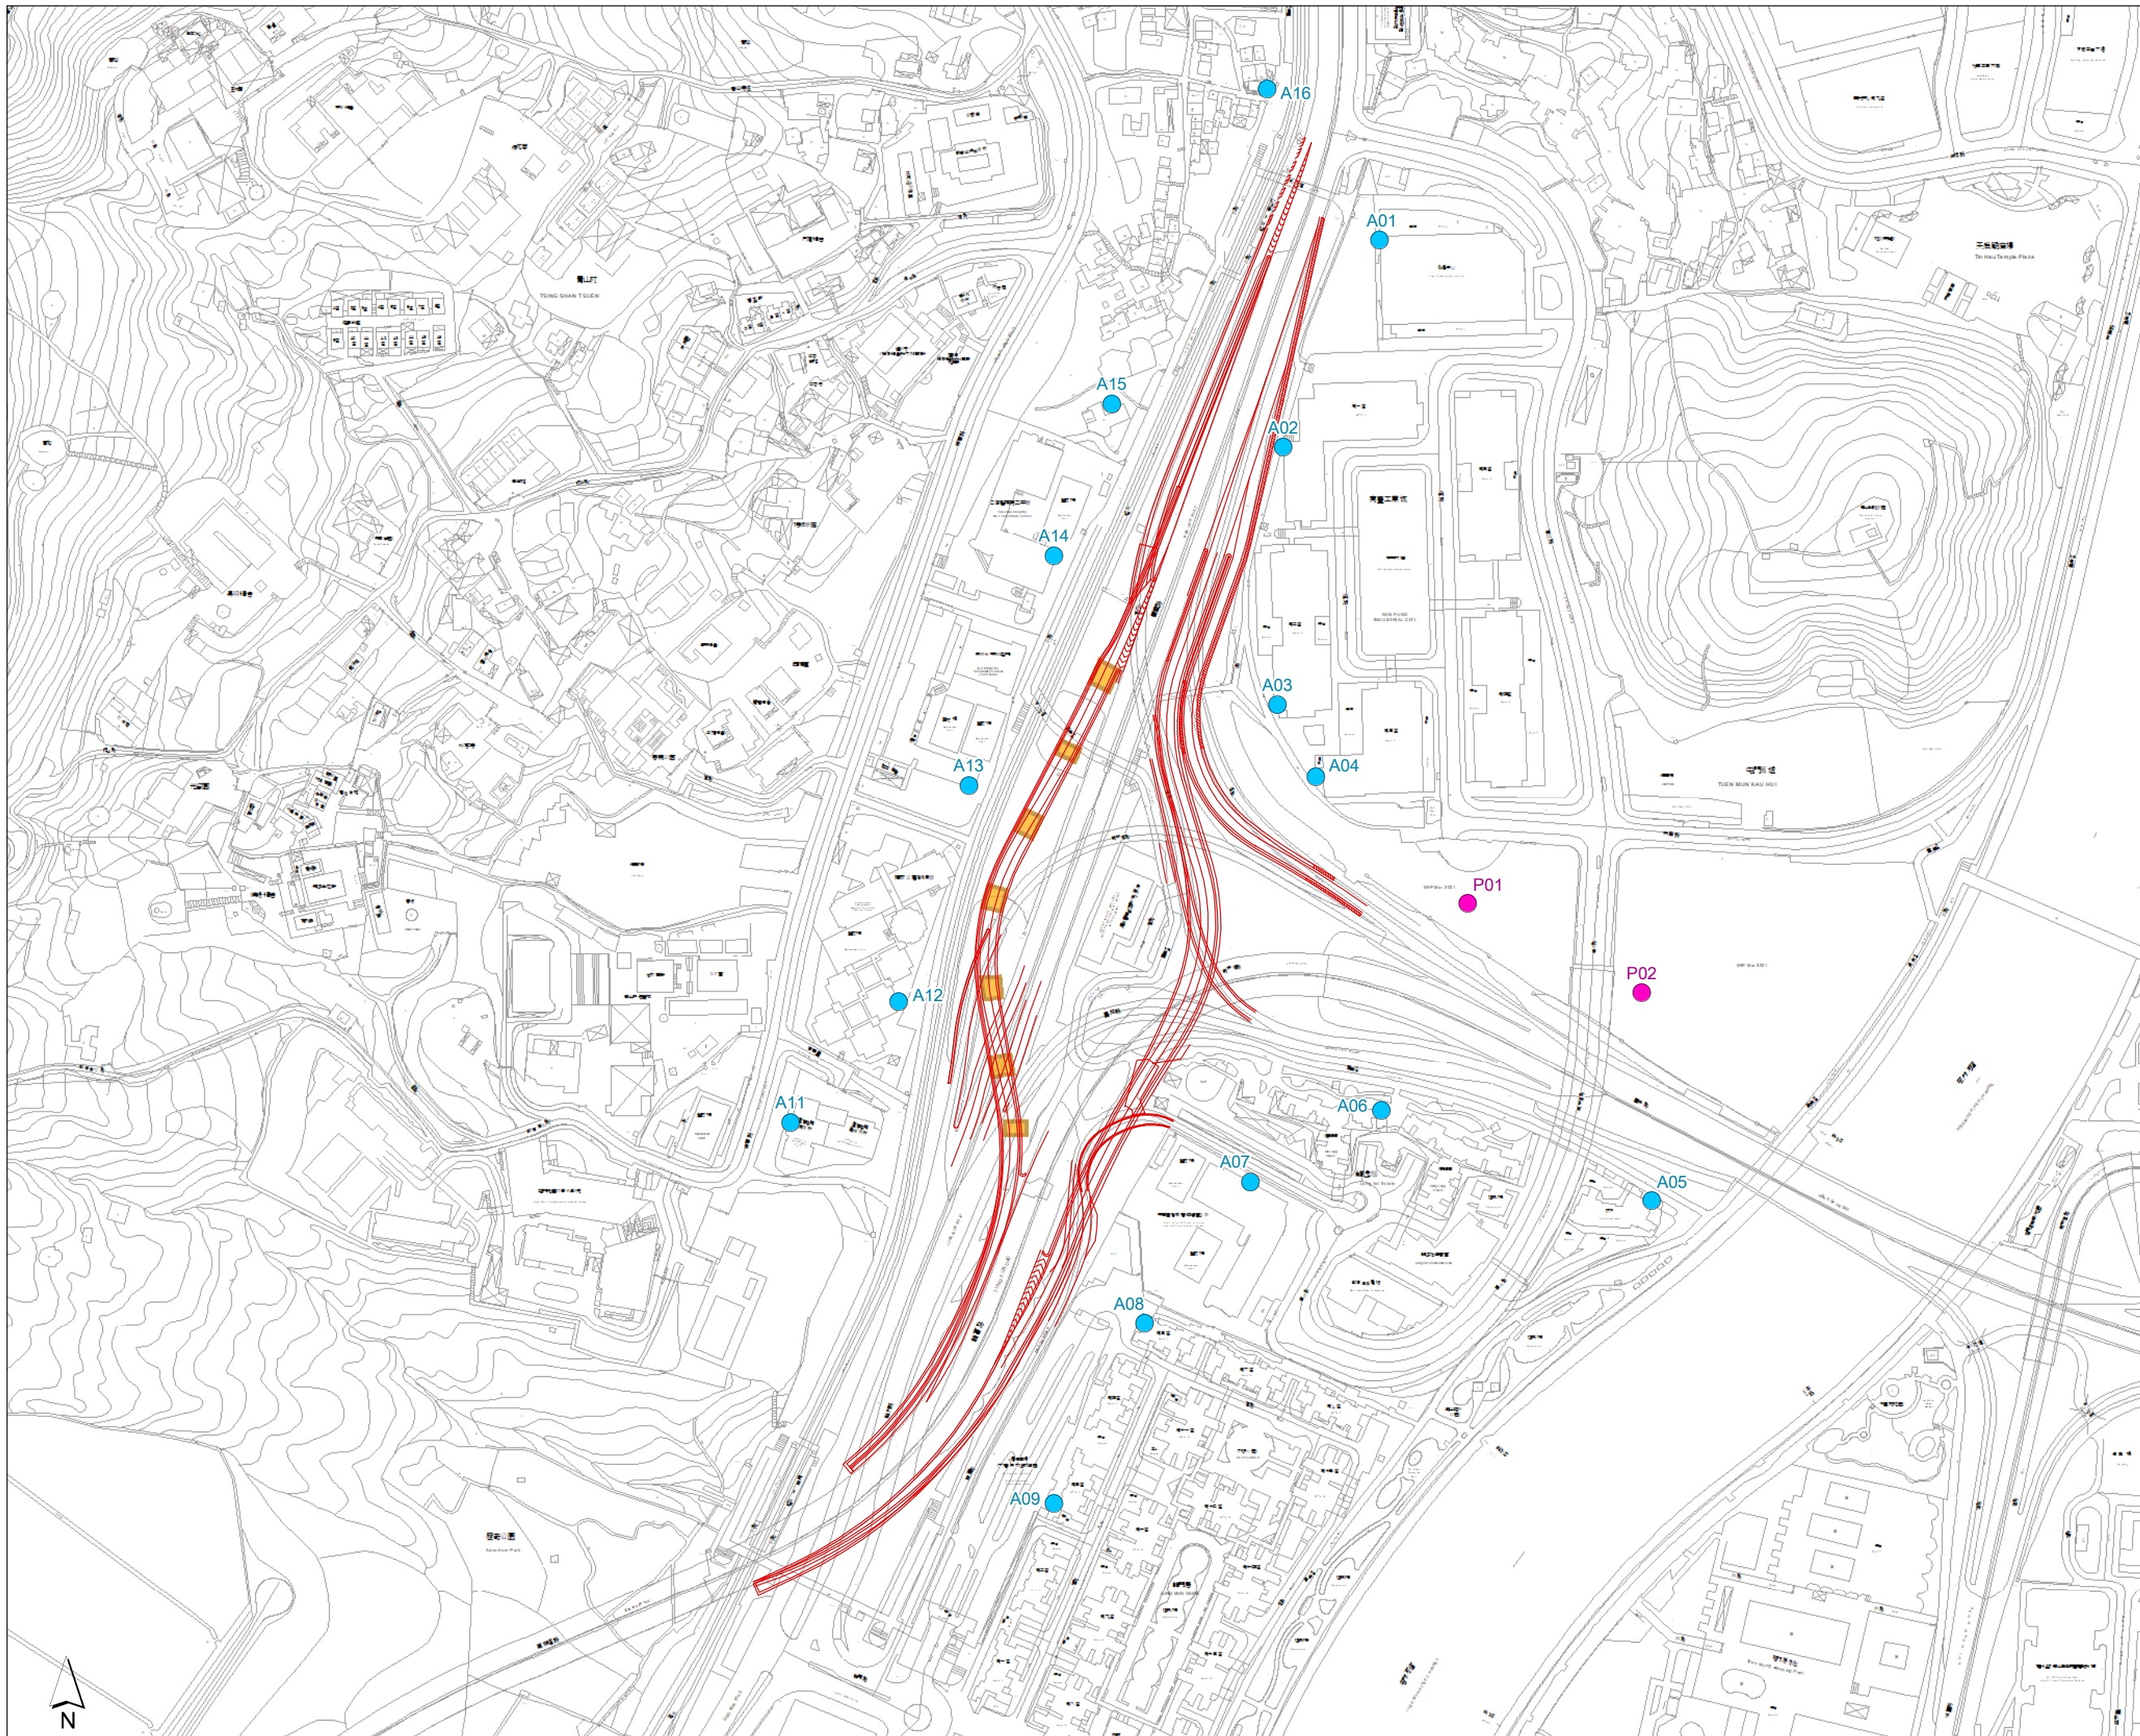

- Legend**
- Representative Air Sensitive Receivers (Existing)
 - Representative Air Sensitive Receivers (Planned)
 - Proposed Development Scheme
 - Indicative Extent of Earthworks

Rev	Description	By	Date

Consultant



Project Title
 TRAFFIC IMPROVEMENT SCHEME IN TUEN MUN
 - WIDENING AND ADDITION OF SLIP ROADS
 AT LUNG FU ROAD/ TUEN MUN ROAD/
 WONG CHU ROAD/ HOI WING ROAD


Title
 Earthworks for LFRSR Site
 (Month 40 to Month 41)

Drawing No. Appendix 3.11		Rev.	
Drawn	Date: 4/1/2023	Checked	Approved
Scale	1:3,000 (A3)	Status	

© COPYRIGHT RESERVED




路政署
HIGHWAYS DEPARTMENT
 主要工程管理處 (專責事務)
 MAJOR WORKS PROJECT MANAGEMENT
 OFFICE (SPECIAL DUTIES)

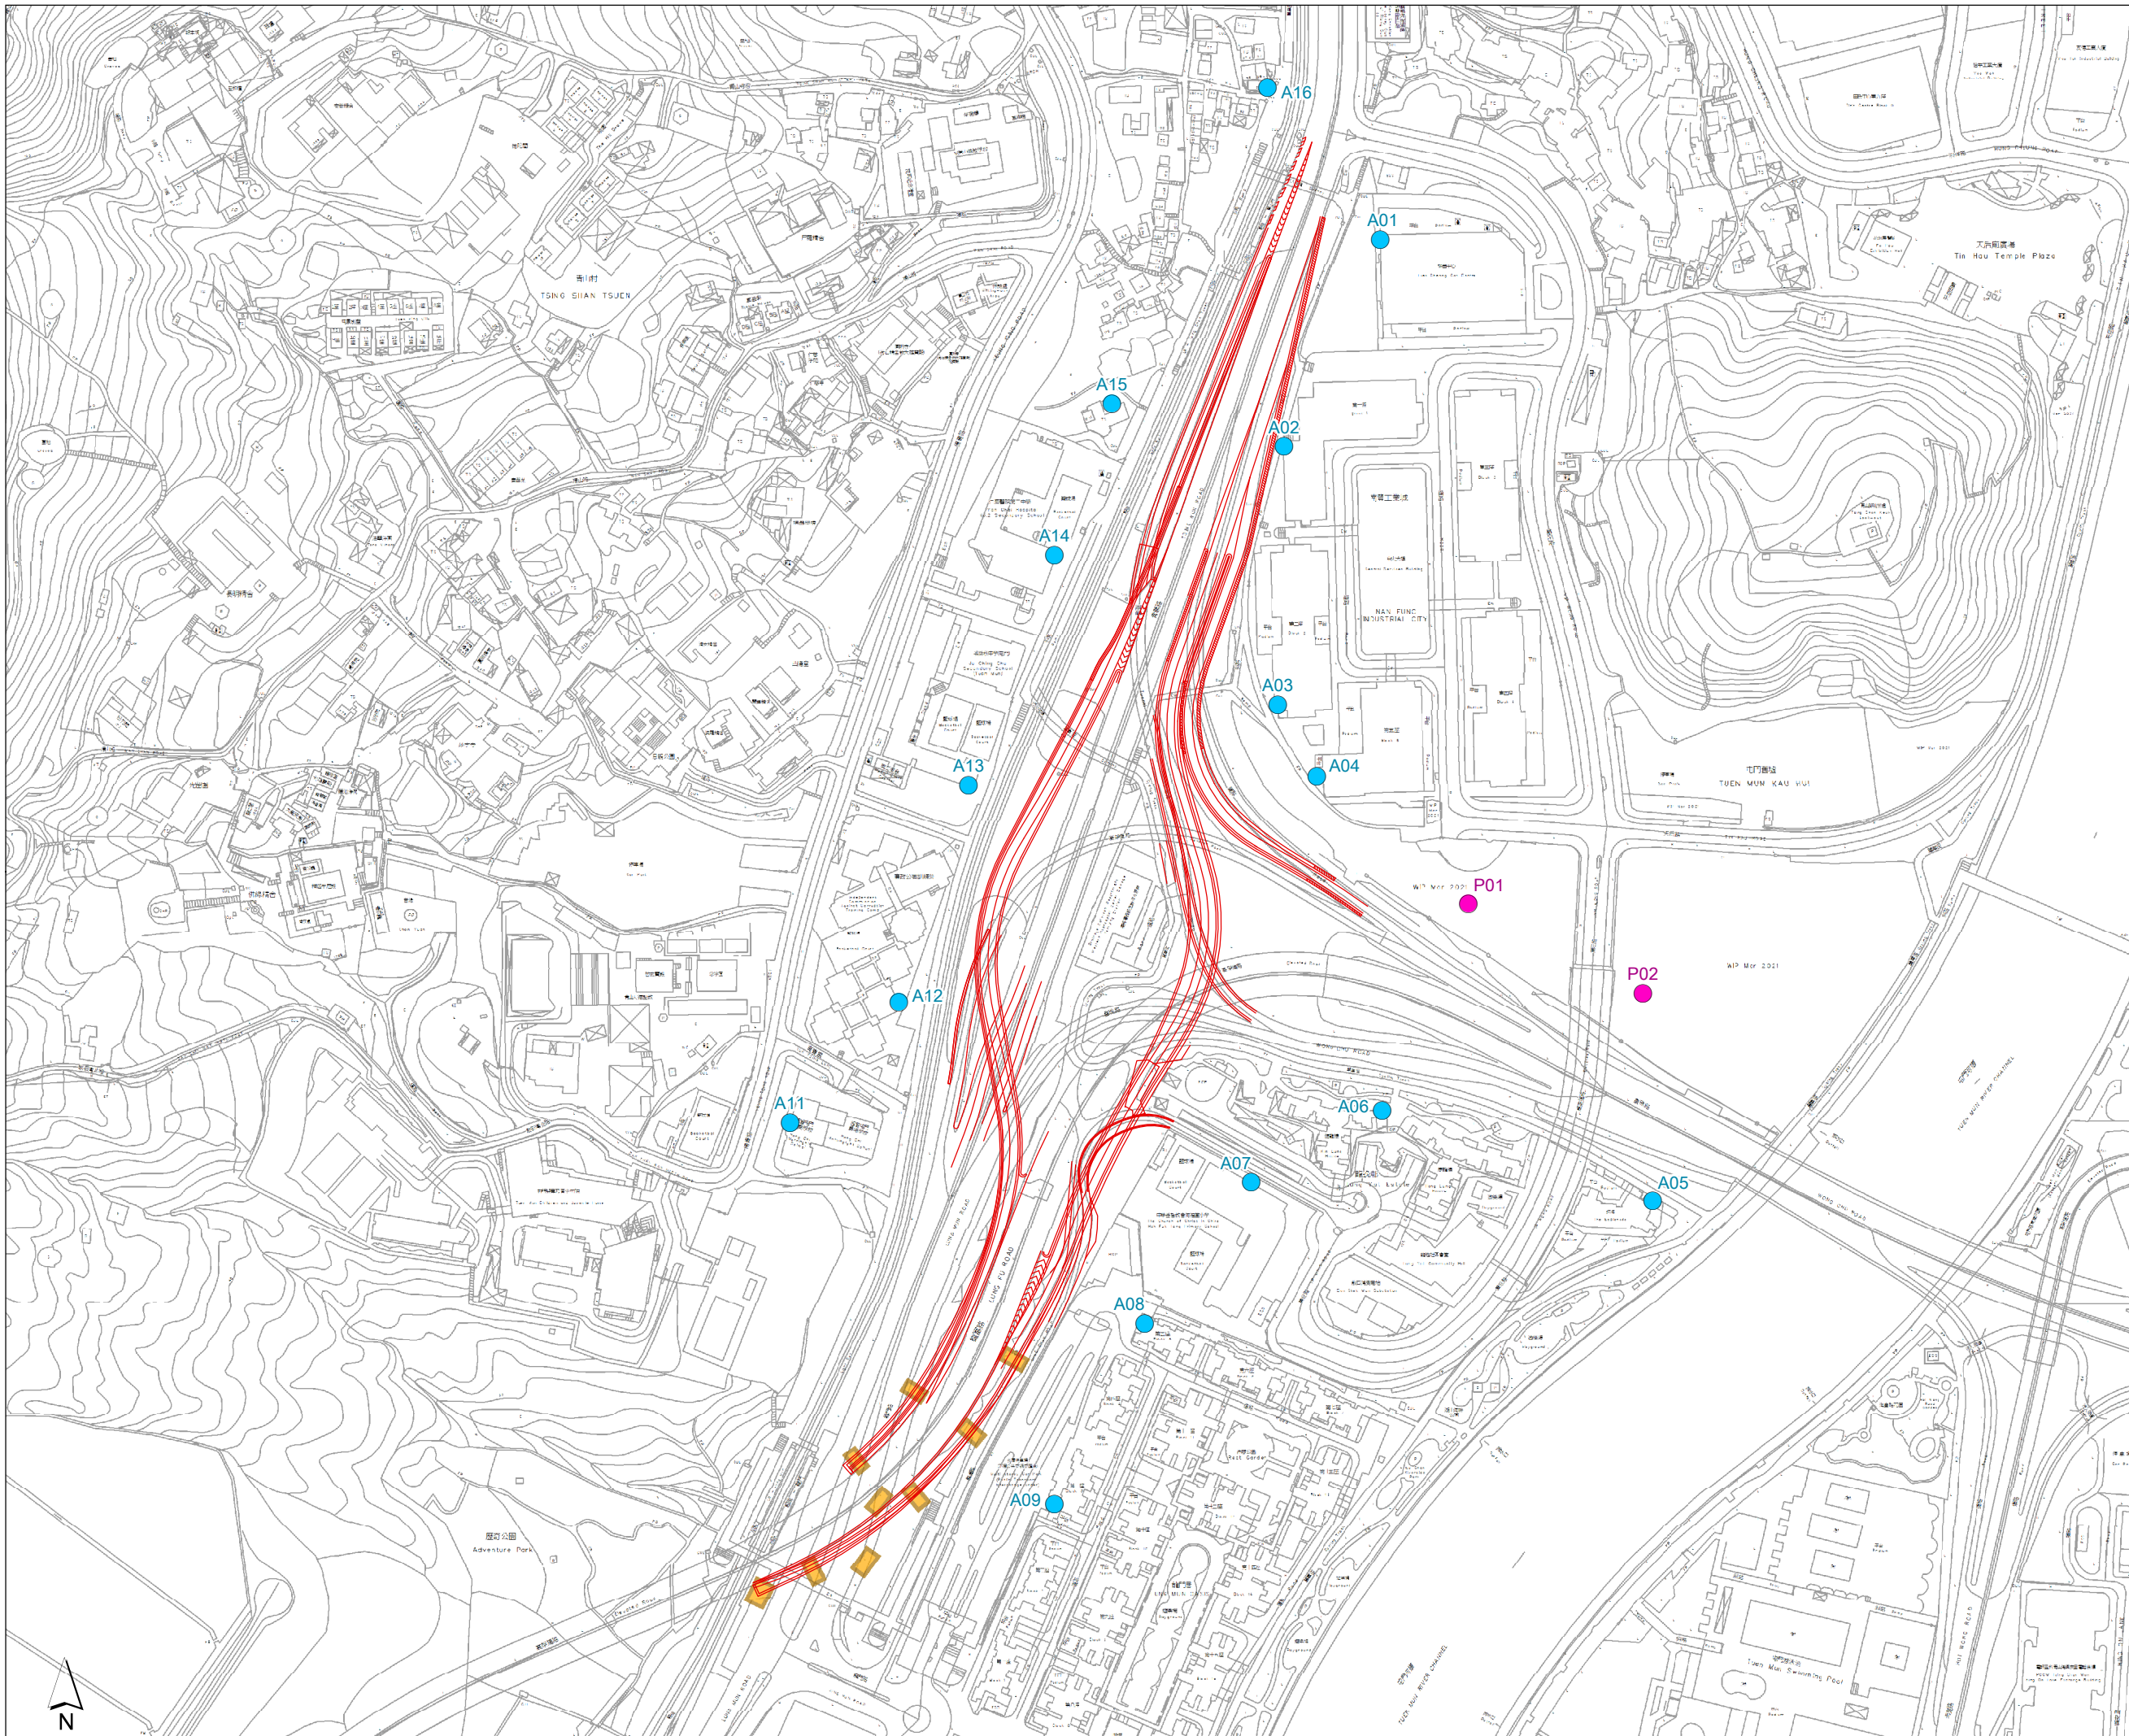

- Legend**
- Representative Air Sensitive Receivers (Existing)
 - Representative Air Sensitive Receivers (Planned)
 - Proposed Development Scheme
 - Indicative Extent of Earthworks

Rev	Description	By	Date

Consultant



Project Title

TRAFFIC IMPROVEMENT SCHEME IN TUEN MUN
- WIDENING AND ADDITION OF SLIP ROADS
AT LUNG FU ROAD/ TUEN MUN ROAD/
WONG CHU ROAD/ HOI WING ROAD

Title


Earthworks for LFRSR Site
(Month 43 to Month 44)

Drawing No.		Rev.	
Appendix 3.11			
Drawn	Date: 15/2/2023	Checked	Approved
Scale	1:3,000 (A3)	Status	

© COPYRIGHT RESERVED



路政署
HIGHWAYS DEPARTMENT
主要工程管理處 (專責事務)
MAJOR WORKS PROJECT MANAGEMENT
OFFICE (SPECIAL DUTIES)

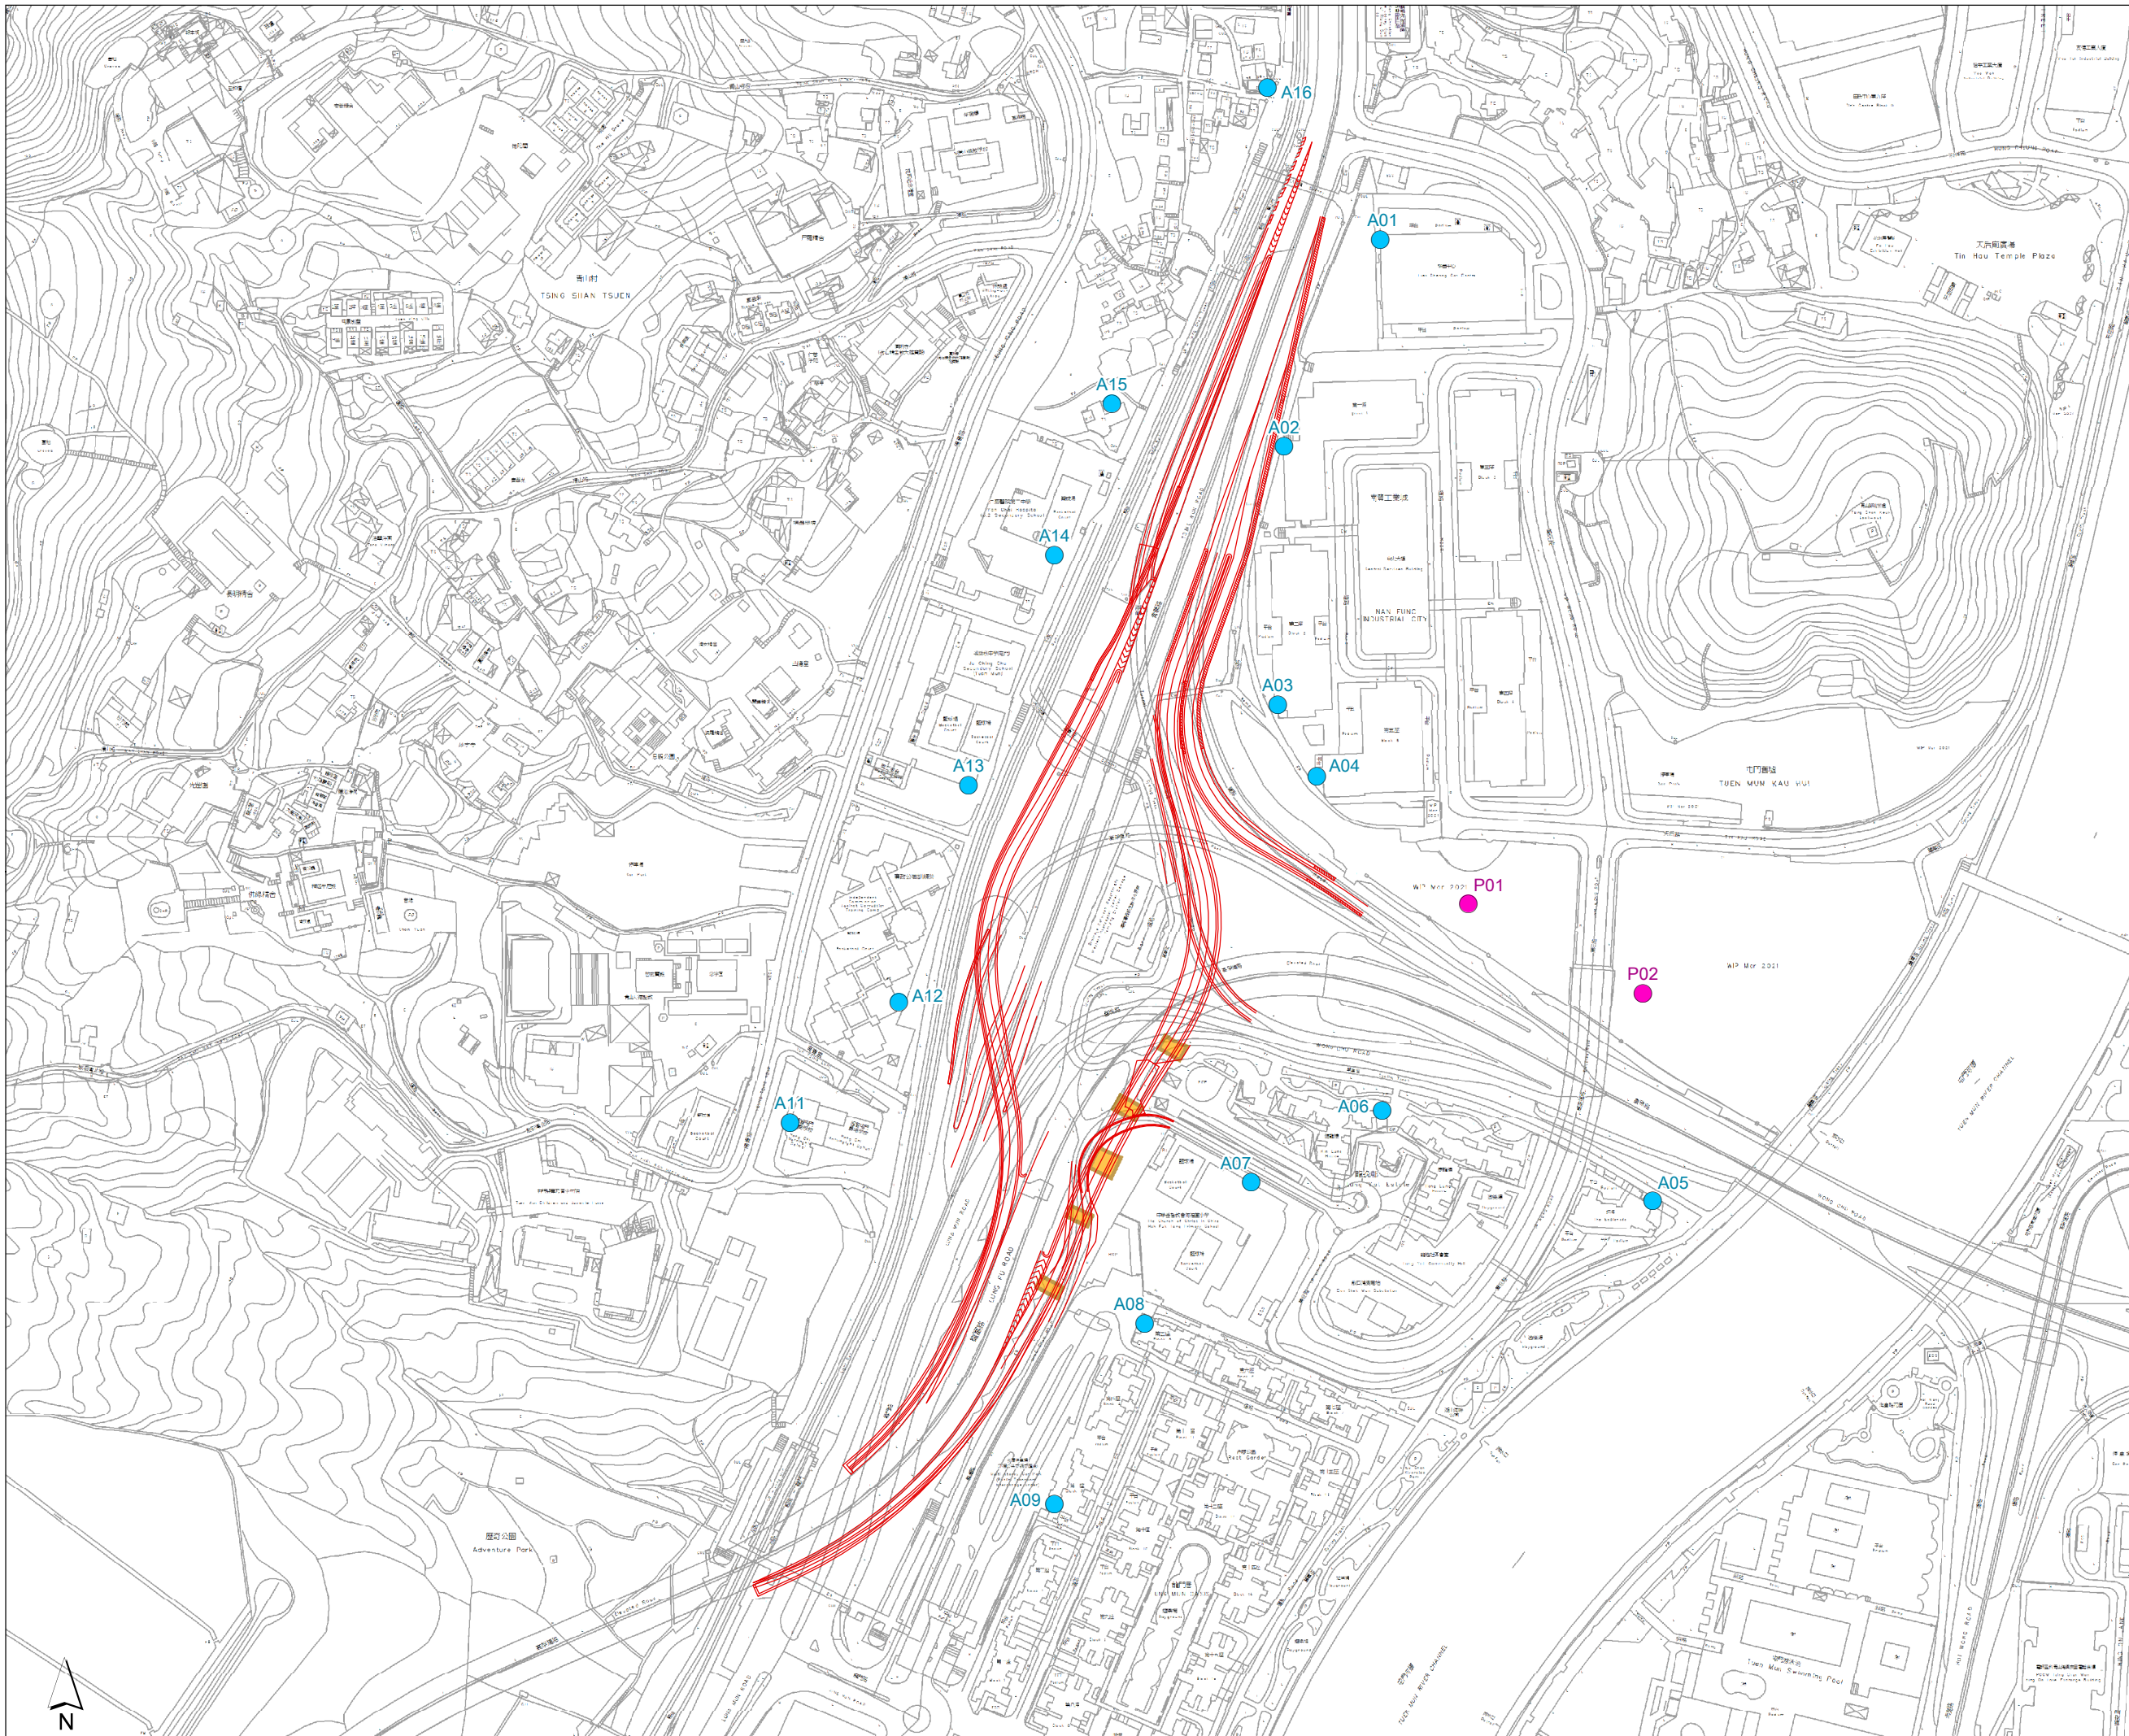


Legend

- Representative Air Sensitive Receivers (Existing)
- Representative Air Sensitive Receivers (Planned)
- Proposed Development Scheme
- Indicative Extent of Earthworks

Rev	Description	By	Date

Consultant



Project Title
 TRAFFIC IMPROVEMENT SCHEME IN TUEN MUN
 - WIDENING AND ADDITION OF SLIP ROADS
 AT LUNG FU ROAD/ TUEN MUN ROAD/
 WONG CHU ROAD/ HOI WING ROAD


Title
 Earthworks for LFRSR Site
 (Month 45 to Month 46)

Drawing No. Appendix 3.11		Rev.	
Drawn	Date: 12/12/2022	Checked	Approved
Scale	1:3,000 (A3)	Status	

© COPYRIGHT RESERVED



路政署
HIGHWAYS DEPARTMENT
 主要工程管理處 (專責事務)
 MAJOR WORKS PROJECT MANAGEMENT
 OFFICE (SPECIAL DUTIES)

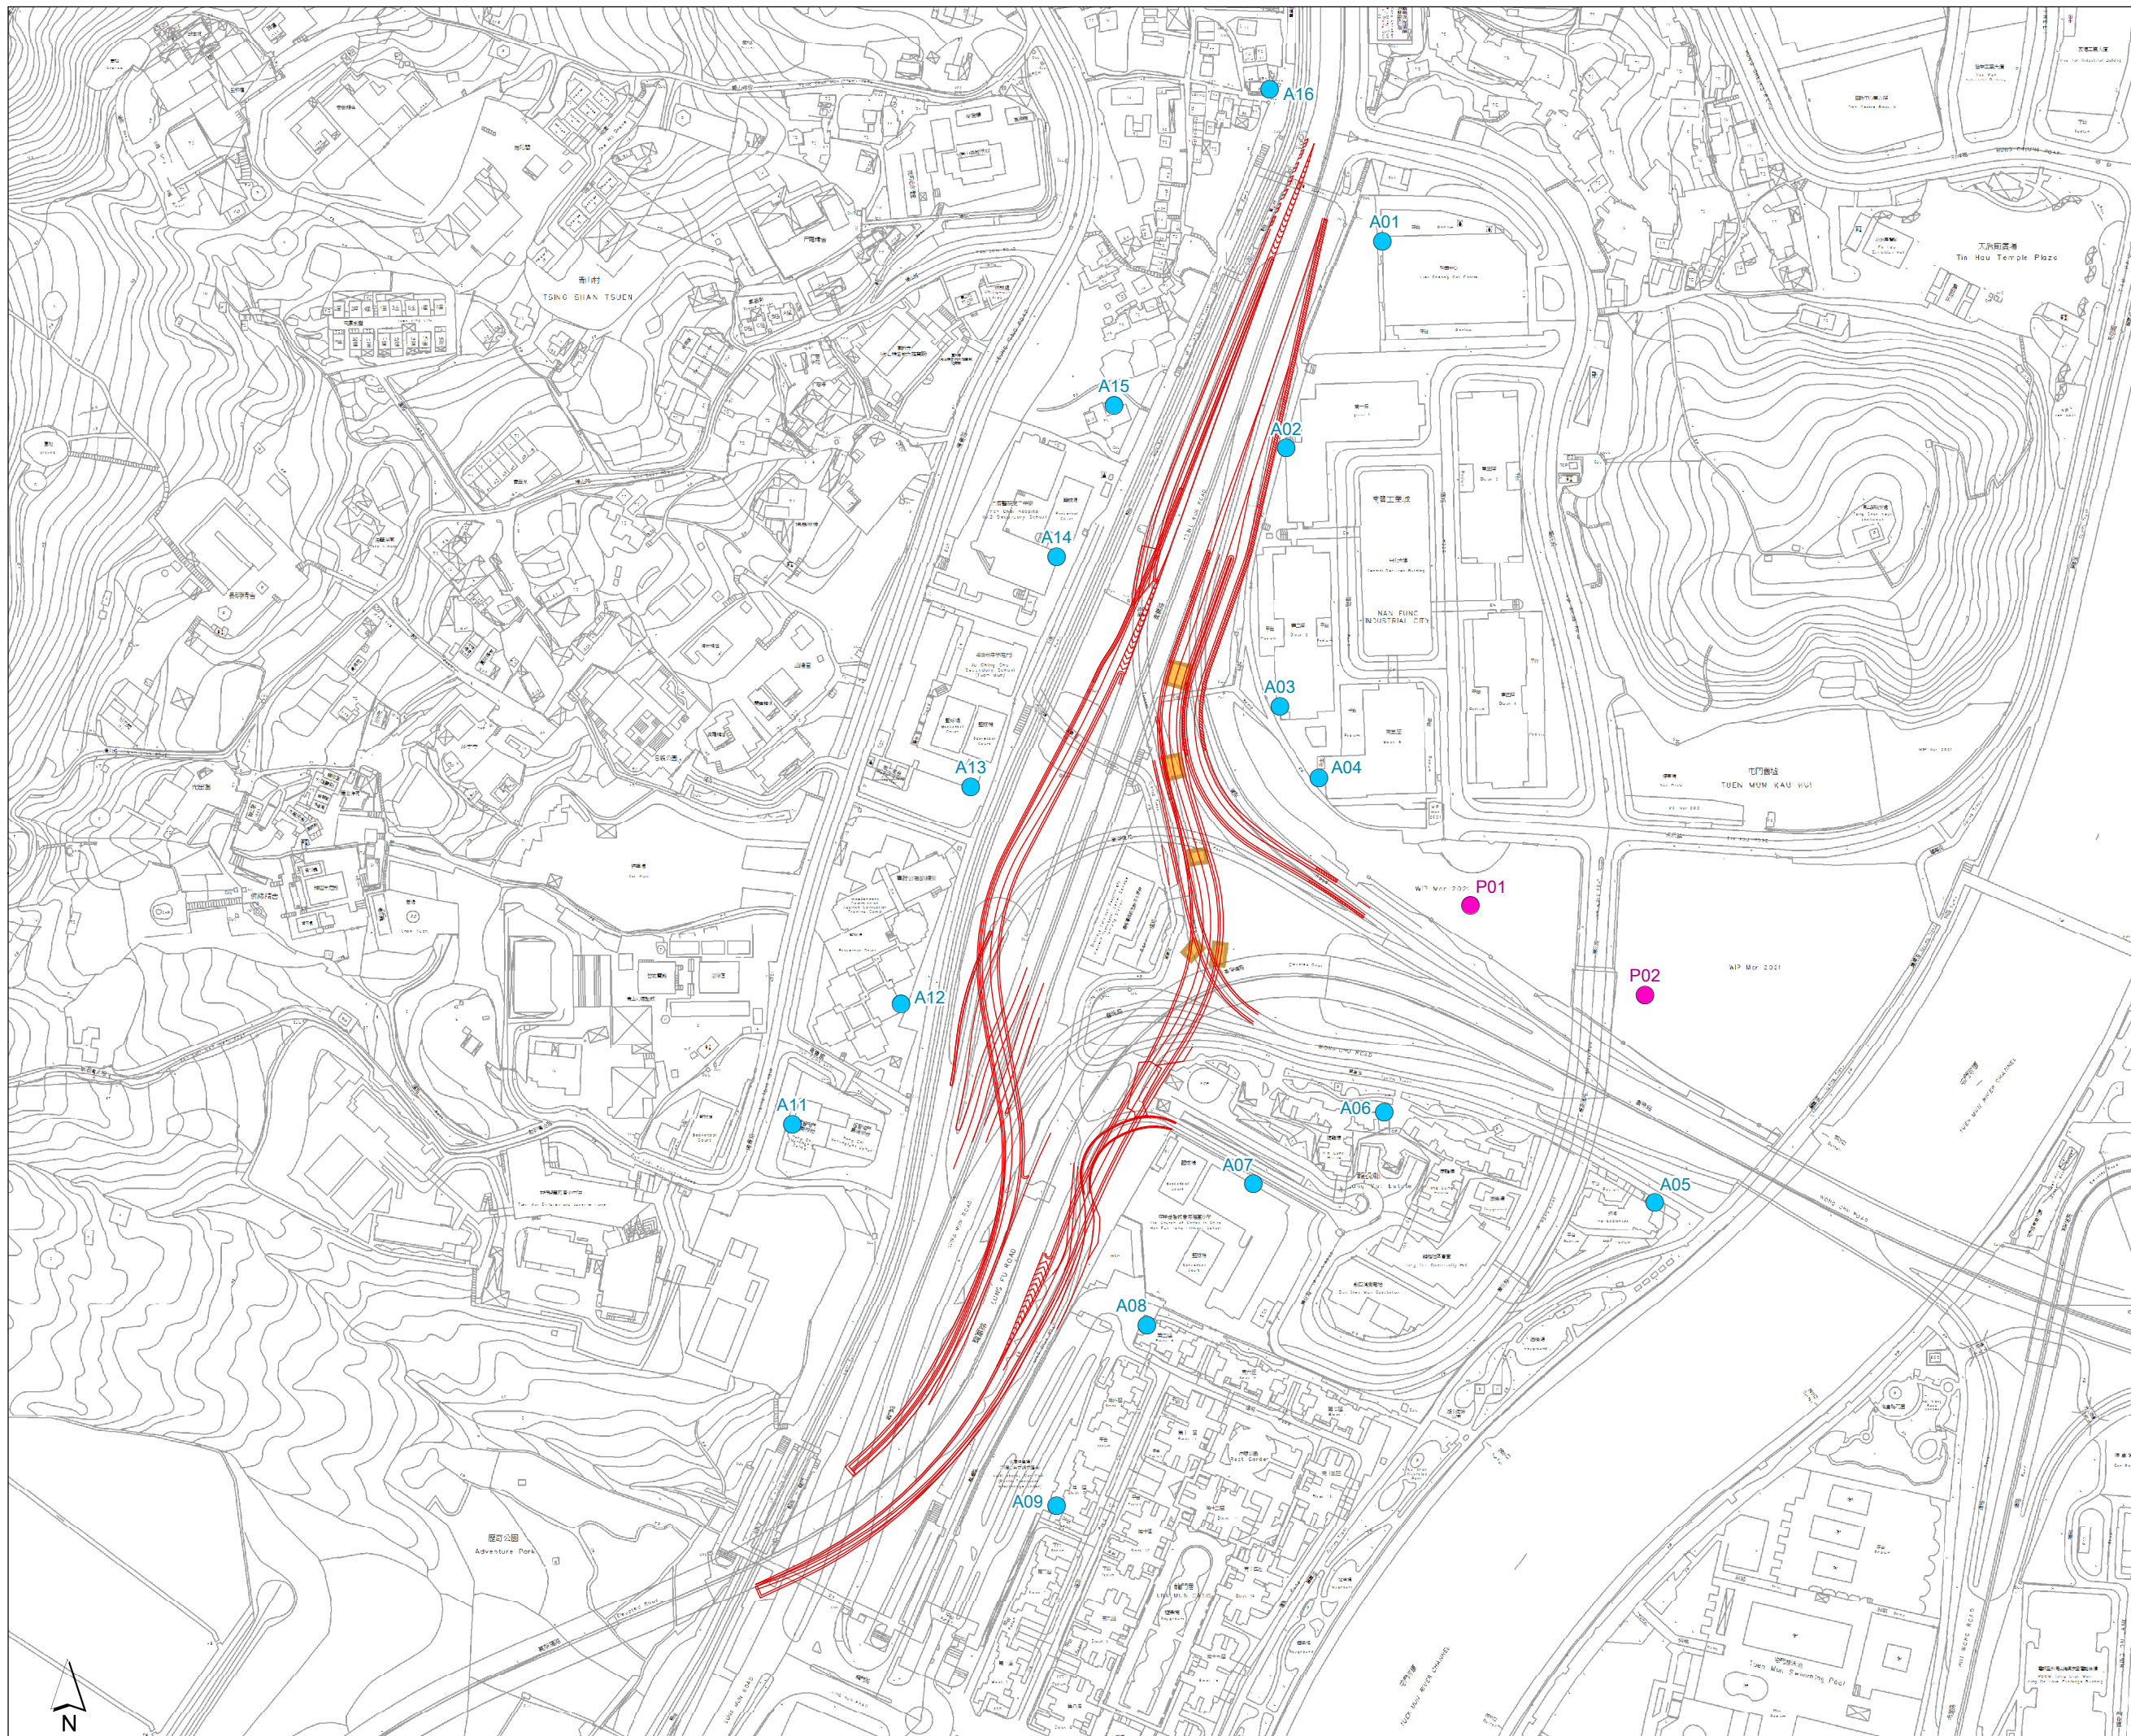

Legend

- Representative Air Sensitive Receivers (Existing)
- Representative Air Sensitive Receivers (Planned)
- Proposed Development Scheme
- Indicative Extent of Earthworks

Rev	Description	By	Date

Consultant			
------------	---	--	--


Project Title
 TRAFFIC IMPROVEMENT SCHEME IN TUEN MUN
 - WIDENING AND ADDITION OF SLIP ROADS
 AT LUNG FU ROAD/ TUEN MUN ROAD/
 WONG CHU ROAD/ HOI WING ROAD

Title
 Earthworks for LFRSR Site
 (Month 47 to Month 48)

Drawing No.	Appendix 3.11			Rev.
Drawn	Date: 15/2/2023	Checked	Approved	
Scale	1:3,000 (A3)	Status		

© COPYRIGHT RESERVED

	路政署 HIGHWAYS DEPARTMENT 主要工程管理處 (專責事務) MAJOR WORKS PROJECT MANAGEMENT OFFICE (SPECIAL DUTIES)
---	---

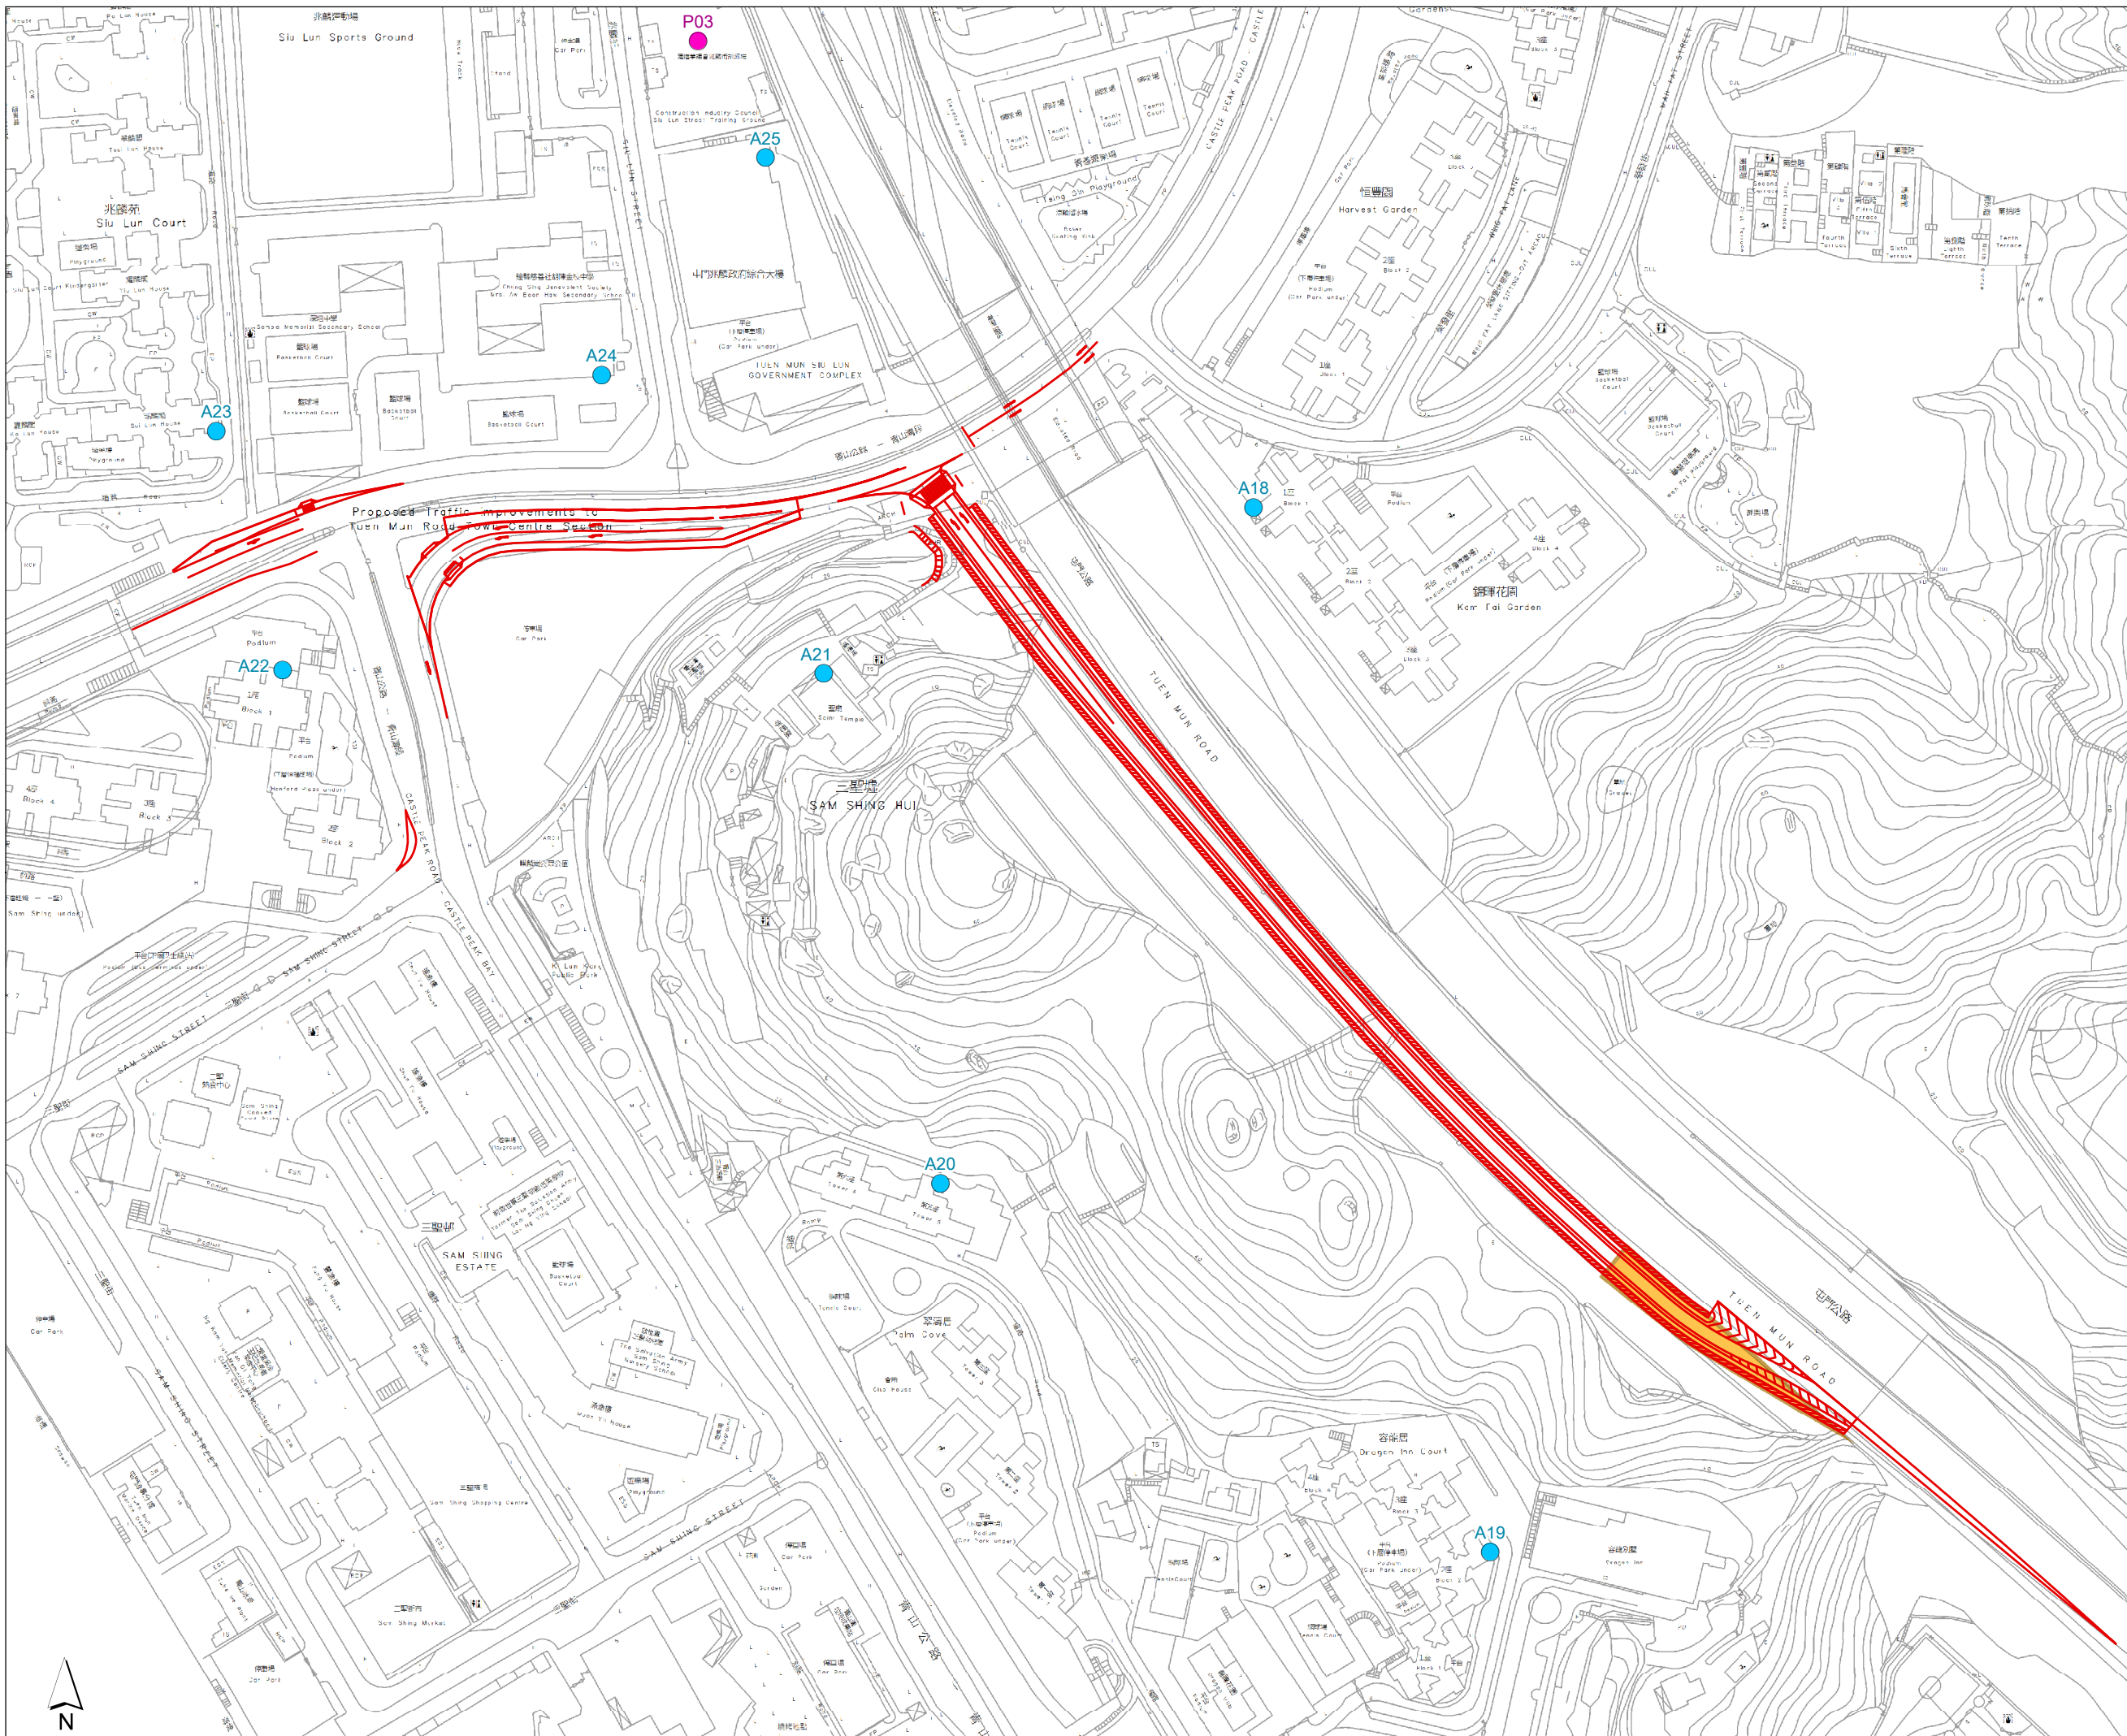

Legend

- Representative Air Sensitive Receivers (Existing)
- Representative Air Sensitive Receivers (Planned)
- Proposed Development Scheme
- Indicative Extent of Earthworks

Rev	Description	By	Date

Consultant

Project Title

TRAFFIC IMPROVEMENT SCHEME IN TUEN MUN
- WIDENING AND ADDITION OF SLIP ROADS
AT LUNG FU ROAD/ TUEN MUN ROAD/
WONG CHU ROAD/ HOI WING ROAD


Title

Earthworks for HWRSR Site
(Month 47)

Drawing No.		Rev.	
Appendix 3.11			
Drawn	Date: 15/2/2023	Checked	Approved
Scale	1:2,000 (A3)	Status	

© COPYRIGHT RESERVED

路政署
HIGHWAYS DEPARTMENT
主要工程管理處 (專責事務)
MAJOR WORKS PROJECT MANAGEMENT
OFFICE (SPECIAL DUTIES)

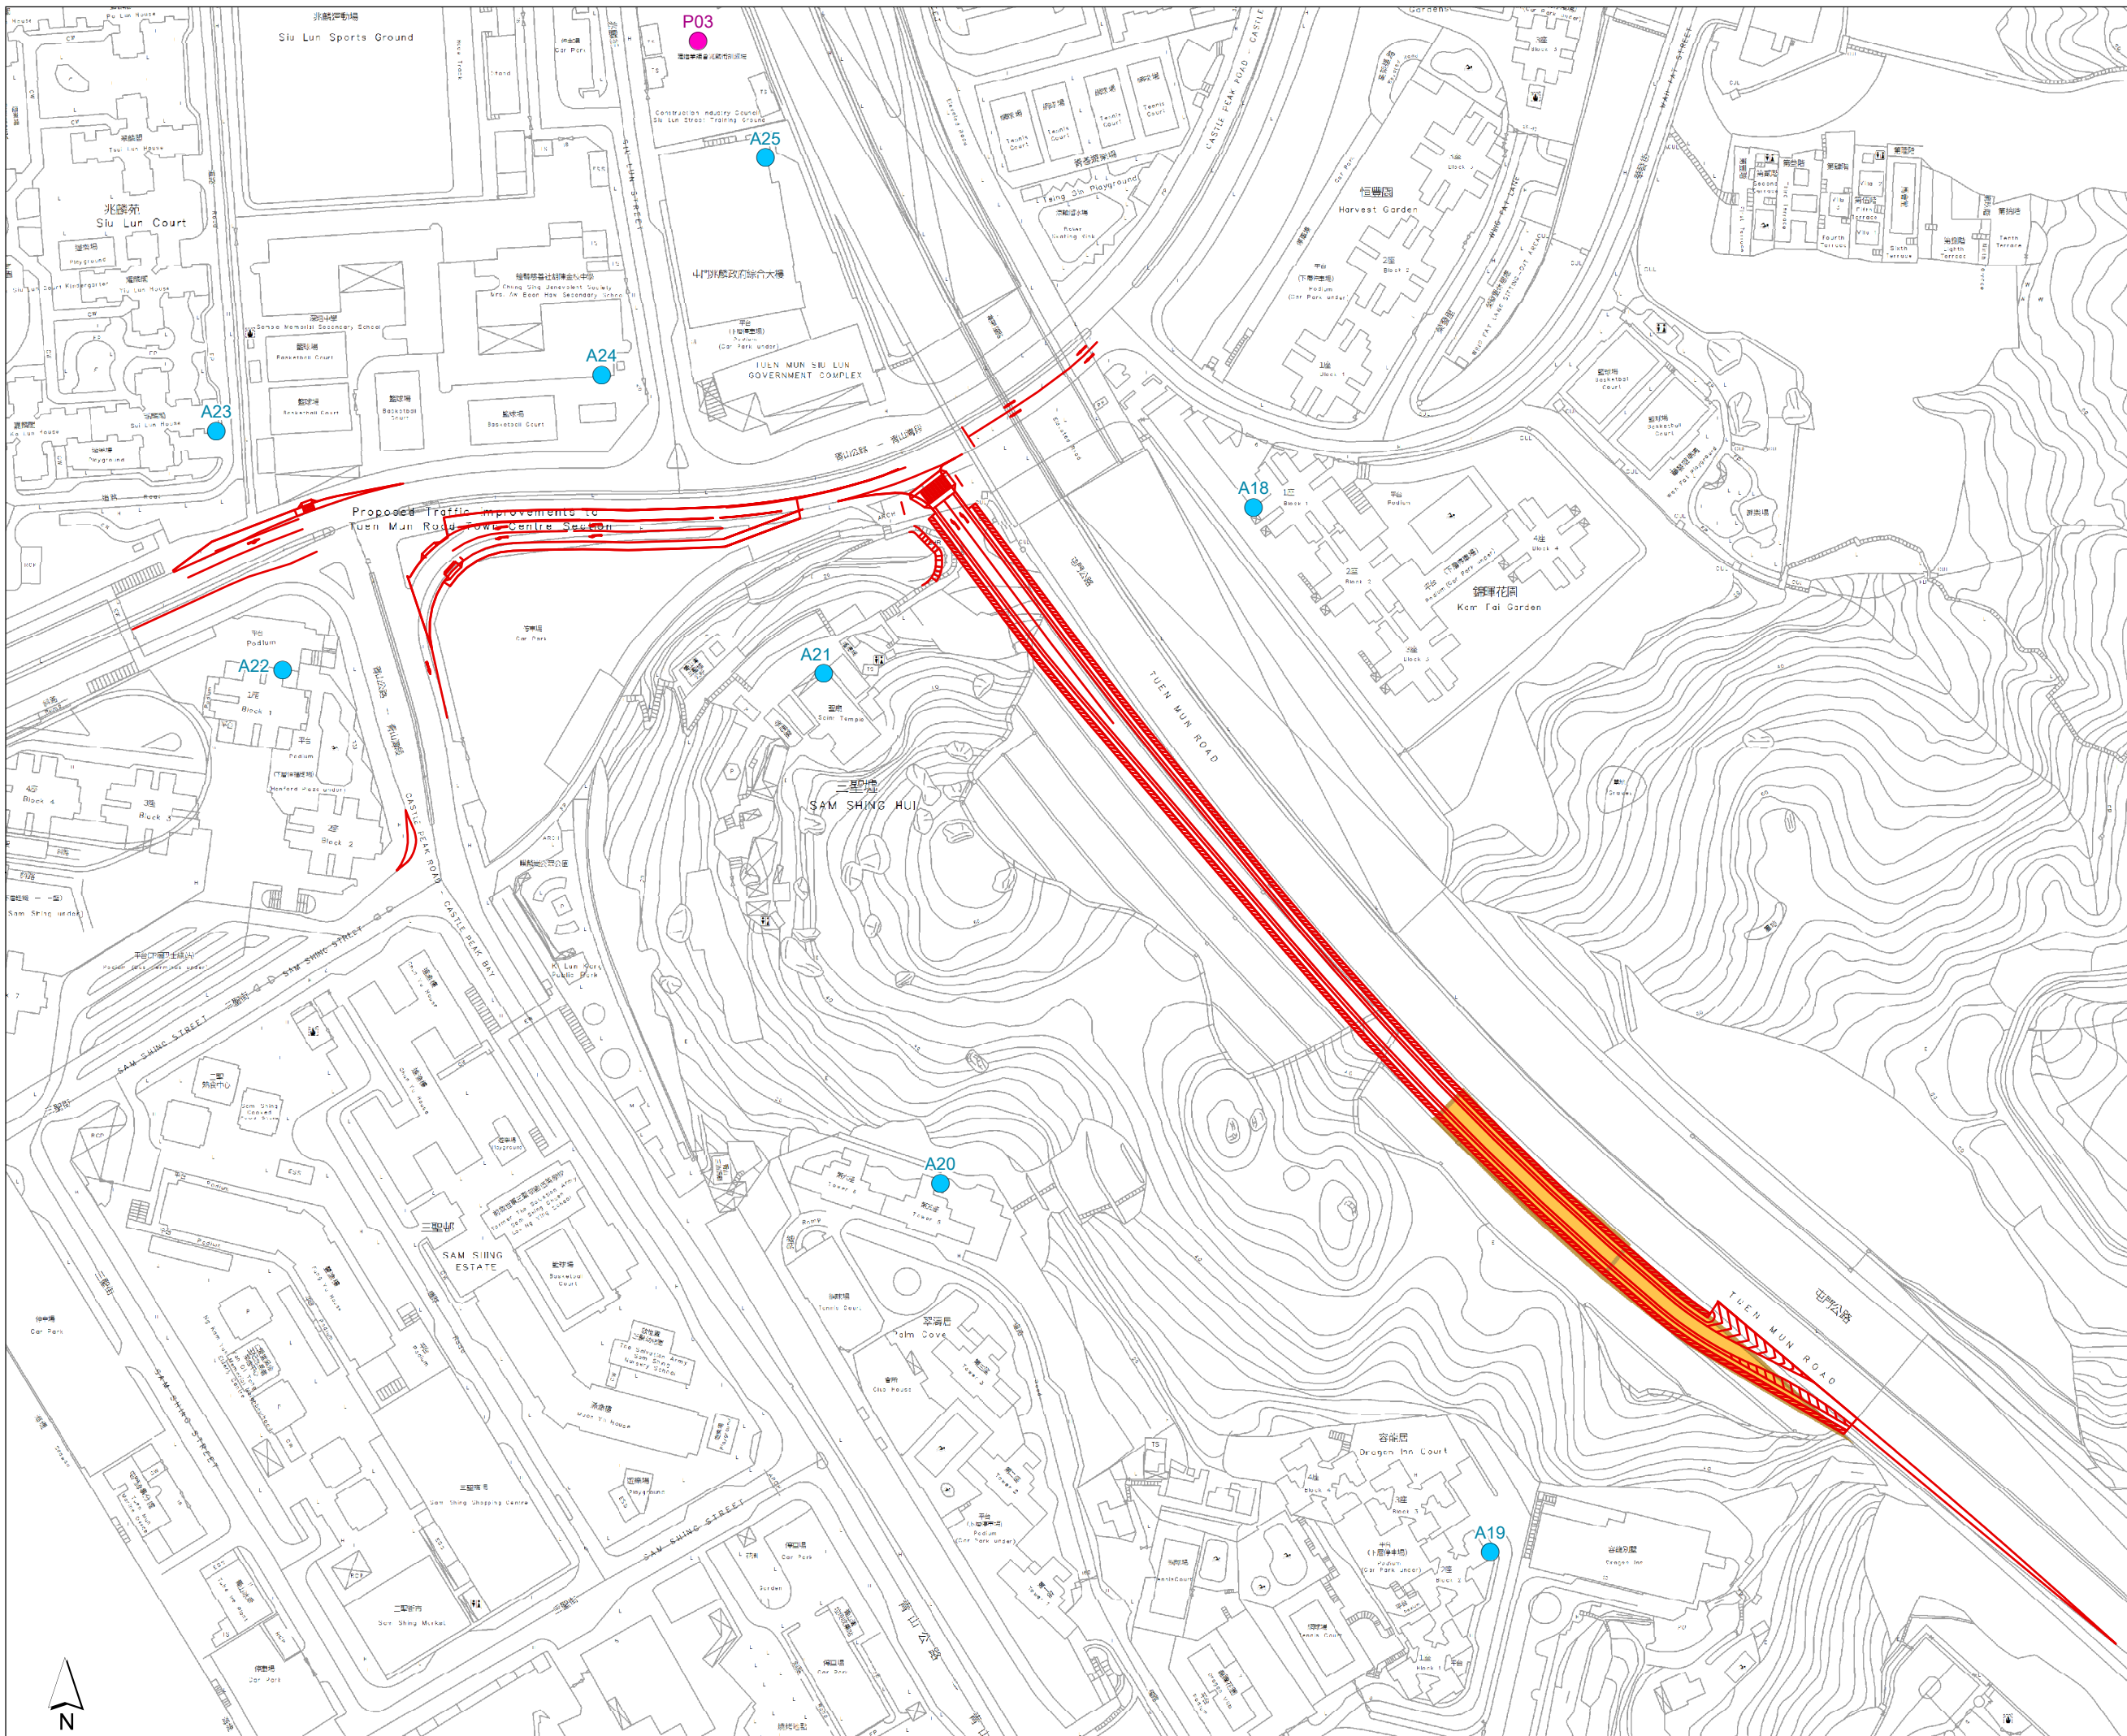

Legend

- Representative Air Sensitive Receivers (Existing)
- Representative Air Sensitive Receivers (Planned)
- Proposed Development Scheme
- Indicative Extent of Earthworks

Rev	Description	By	Date

Consultant

Project Title

TRAFFIC IMPROVEMENT SCHEME IN TUEN MUN
- WIDENING AND ADDITION OF SLIP ROADS
AT LUNG FU ROAD/ TUEN MUN ROAD/
WONG CHU ROAD/ HOI WING ROAD


Title

Earthworks for HWRSR Site
(Month 48 to Month 49)

Drawing No.		Rev.	
Appendix 3.11			
Drawn	Date: 15/2/2023	Checked	Approved
Scale	1:2,000 (A3)	Status	

© COPYRIGHT RESERVED

路政署
HIGHWAYS DEPARTMENT
主要工程管理處 (專責事務)
MAJOR WORKS PROJECT MANAGEMENT
OFFICE (SPECIAL DUTIES)

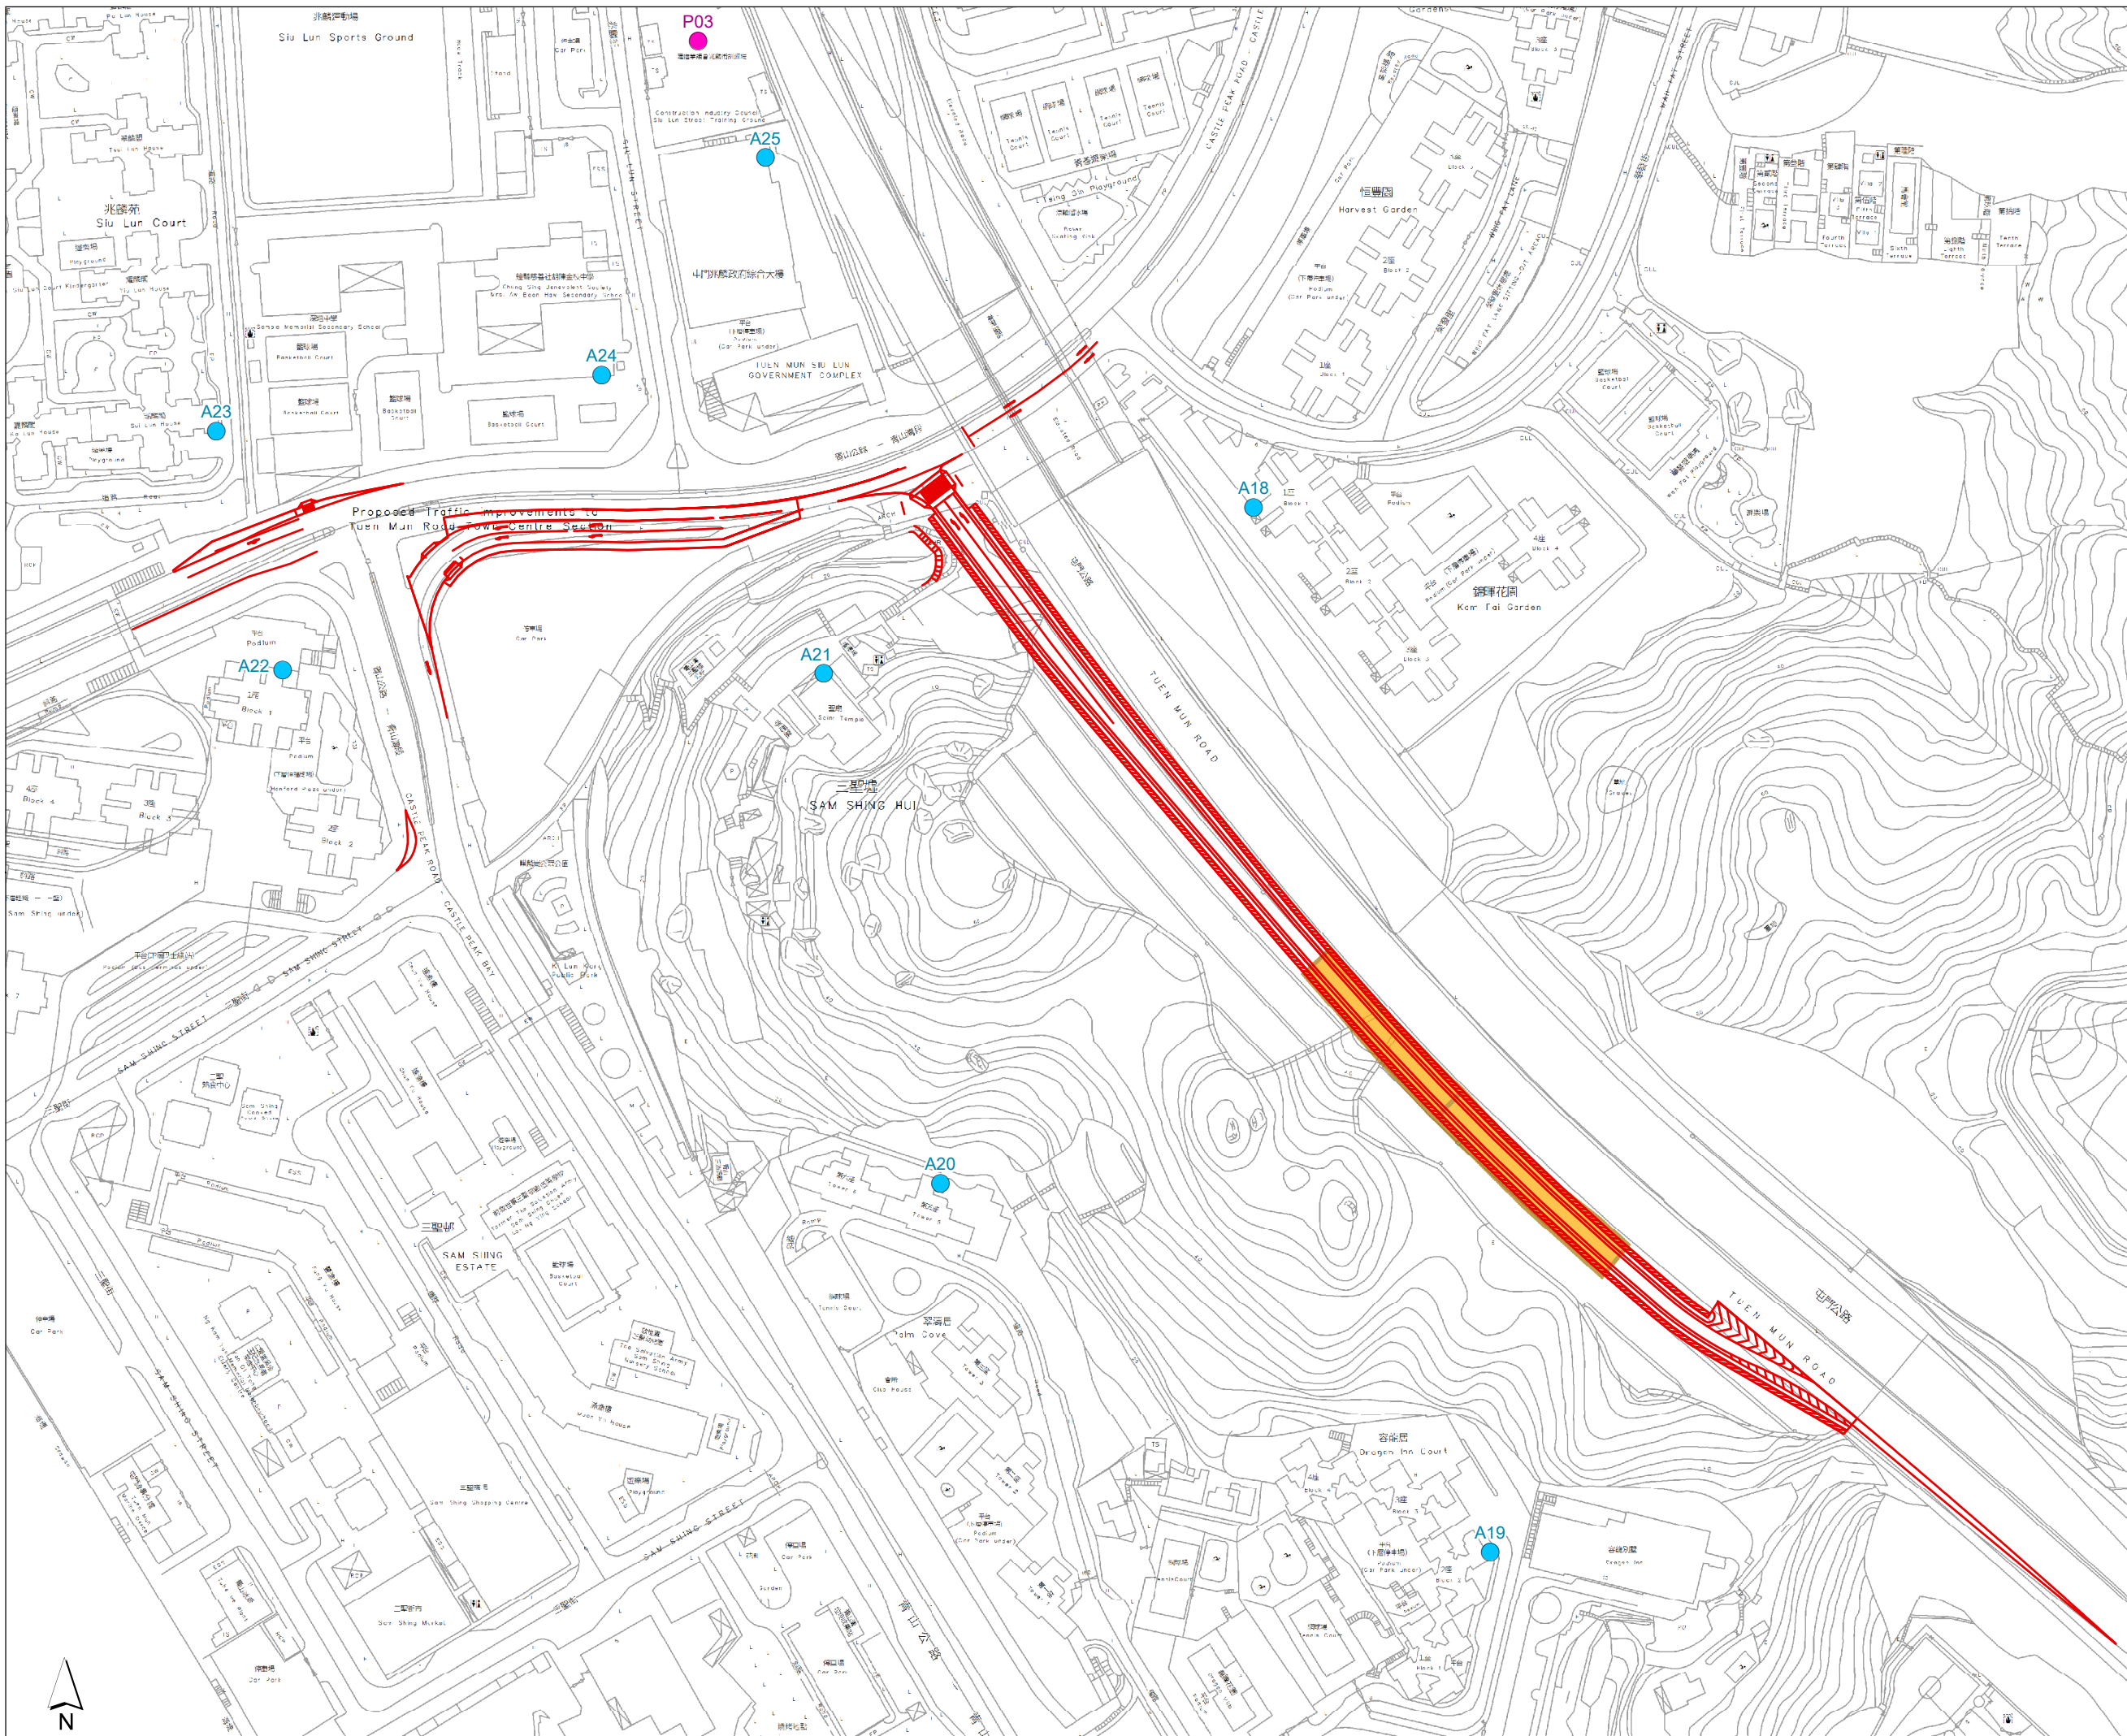

Legend

- Representative Air Sensitive Receivers (Existing)
- Representative Air Sensitive Receivers (Planned)
- Proposed Development Scheme
- Indicative Extent of Earthworks

Rev	Description	By	Date

Consultant

Project Title

TRAFFIC IMPROVEMENT SCHEME IN TUEN MUN - WIDENING AND ADDITION OF SLIP ROADS AT LUNG FU ROAD/ TUEN MUN ROAD/ WONG CHU ROAD/ HOI WING ROAD


Title

Earthworks for HWRSR Site (Month 50)

Drawing No.		Rev.	
Appendix 3.11			
Drawn	Date: 15/2/2023	Checked	Approved
Scale	1:2,000 (A3)	Status	

© COPYRIGHT RESERVED

路政署
HIGHWAYS DEPARTMENT
主要工程管理處 (專責事務)
MAJOR WORKS PROJECT MANAGEMENT OFFICE (SPECIAL DUTIES)

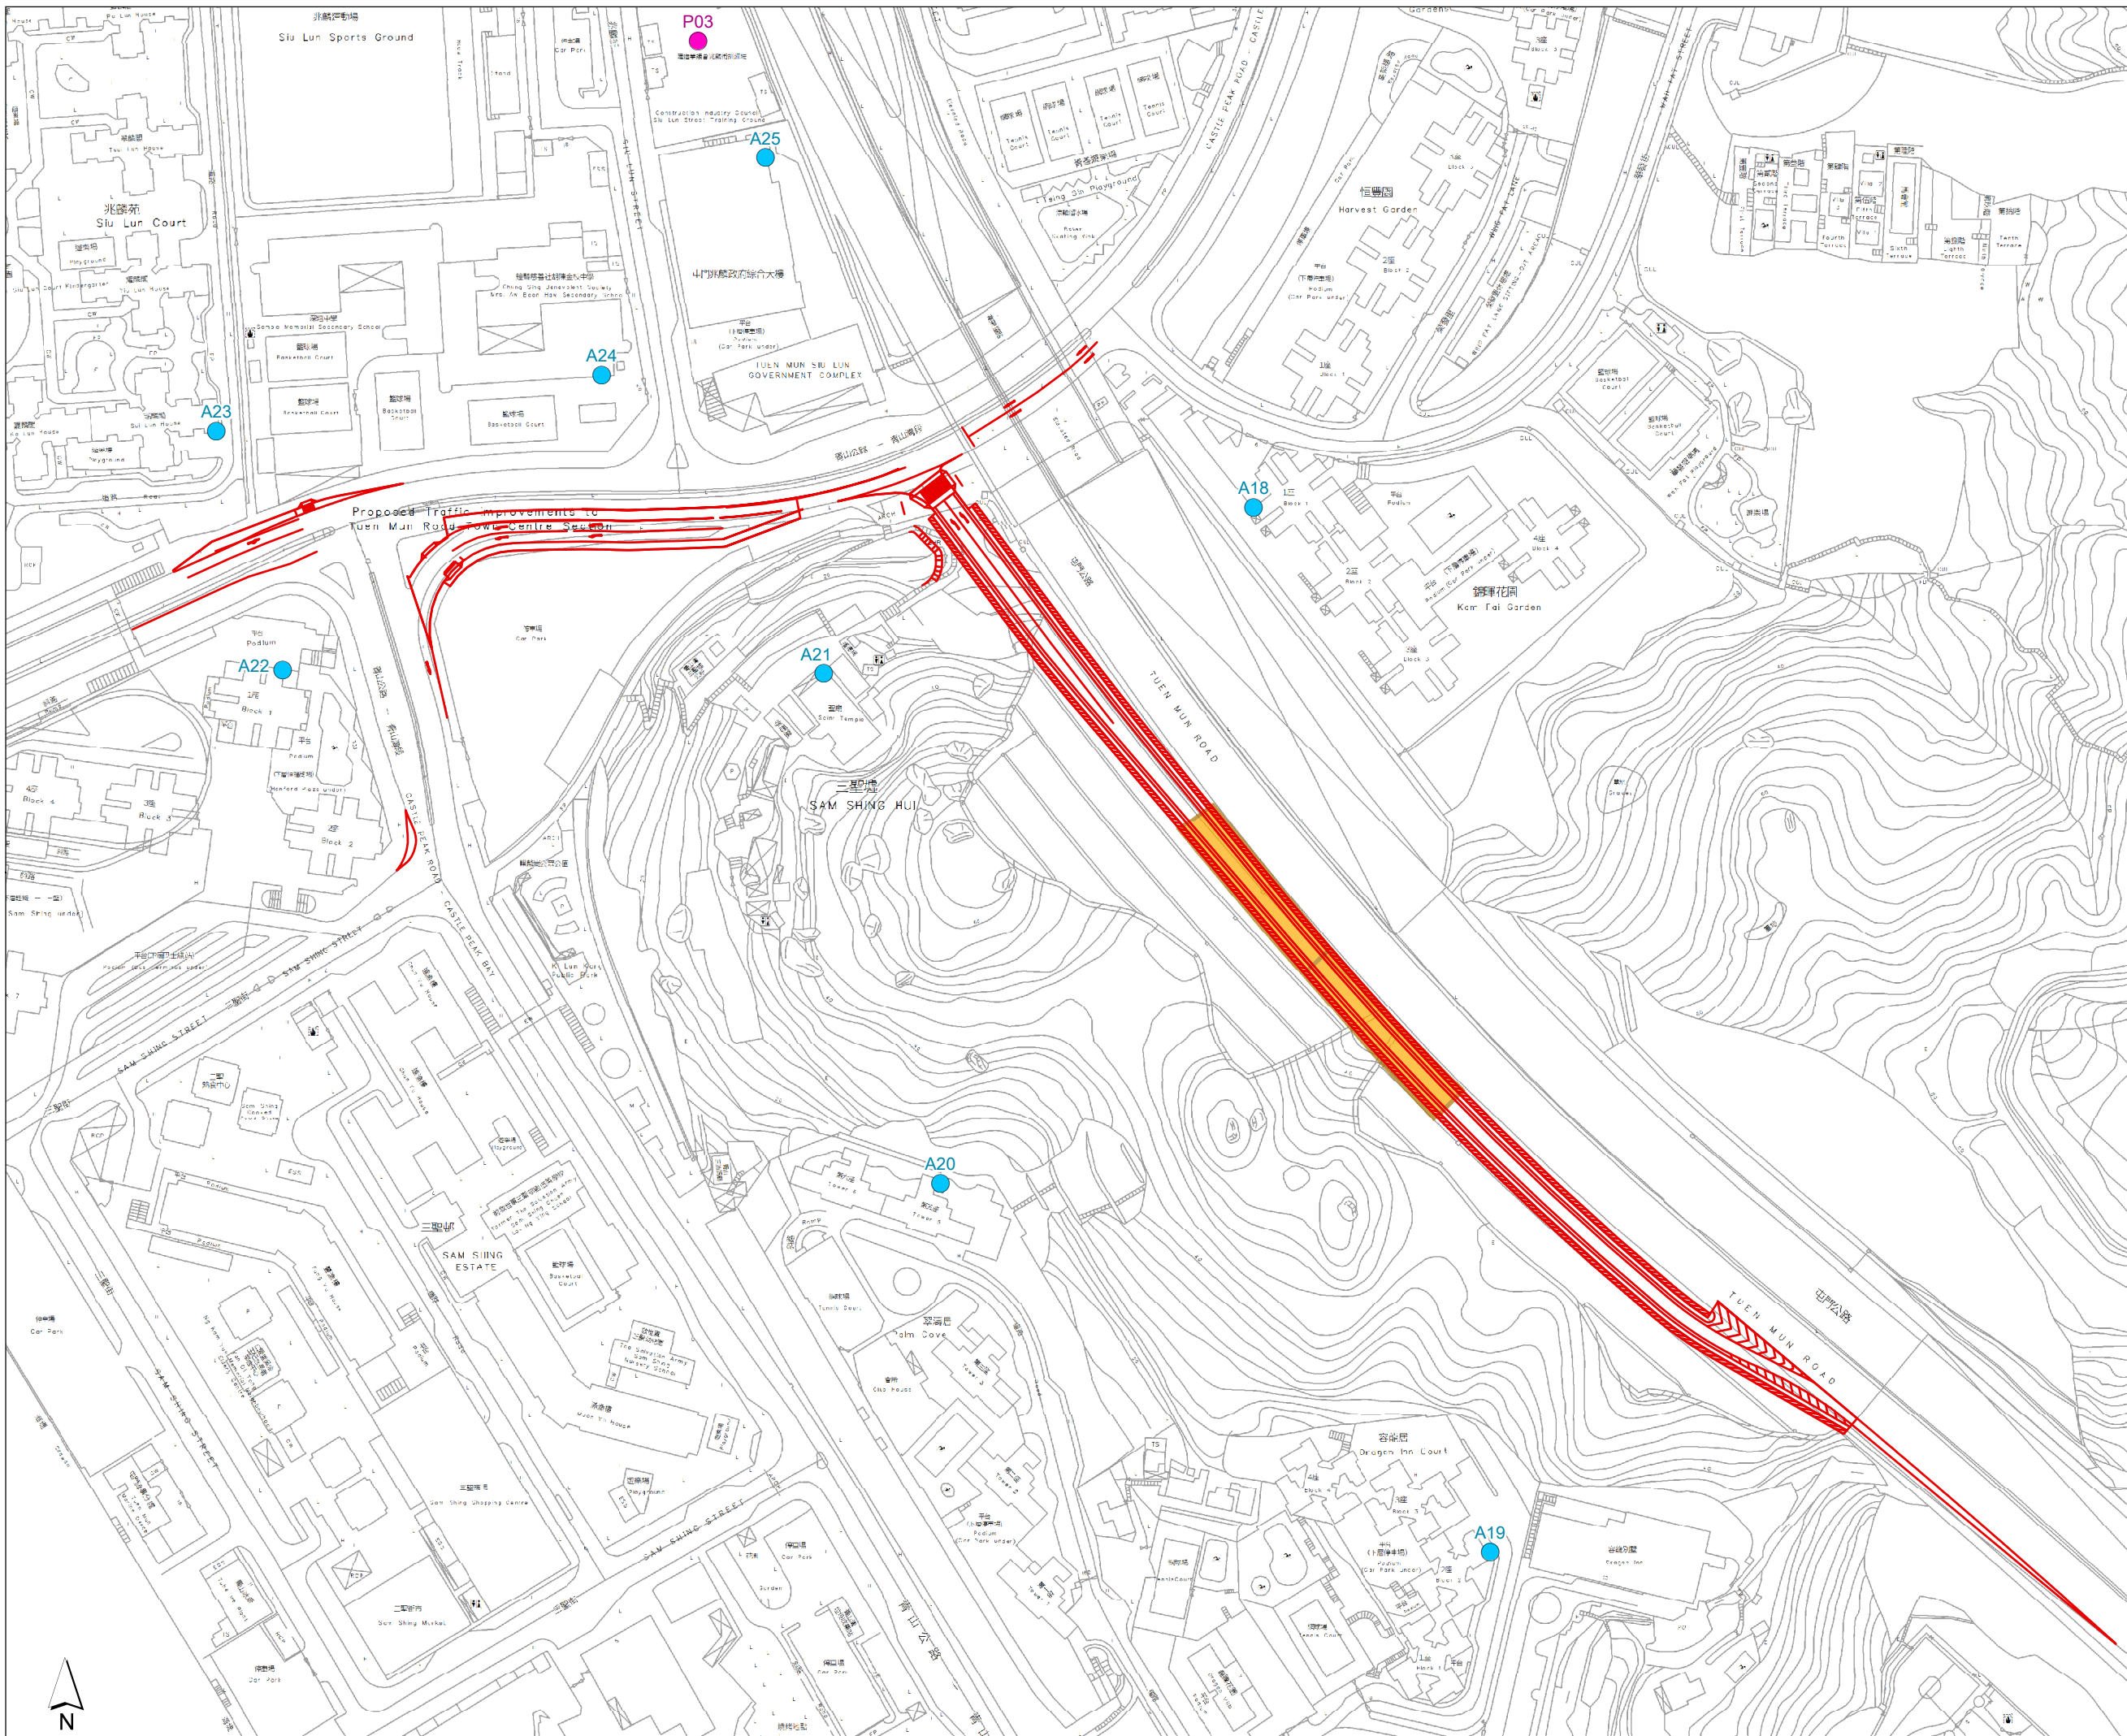

Legend

- Representative Air Sensitive Receivers (Existing)
- Representative Air Sensitive Receivers (Planned)
- Proposed Development Scheme
- Indicative Extent of Earthworks

Rev	Description	By	Date

Consultant

Project Title

TRAFFIC IMPROVEMENT SCHEME IN TUEN MUN - WIDENING AND ADDITION OF SLIP ROADS AT LUNG FU ROAD/ TUEN MUN ROAD/ WONG CHU ROAD/ HOI WING ROAD


Title

Earthworks for HWRSR Site (Month 51 to Month 52)

Drawing No.		Rev.	
Appendix 3.11			
Drawn	Date: 15/2/2023	Checked	Approved
Scale	1:2,000 (A3)	Status	

© COPYRIGHT RESERVED

路政署
HIGHWAYS DEPARTMENT
主要工程管理處 (專責事務)
MAJOR WORKS PROJECT MANAGEMENT OFFICE (SPECIAL DUTIES)

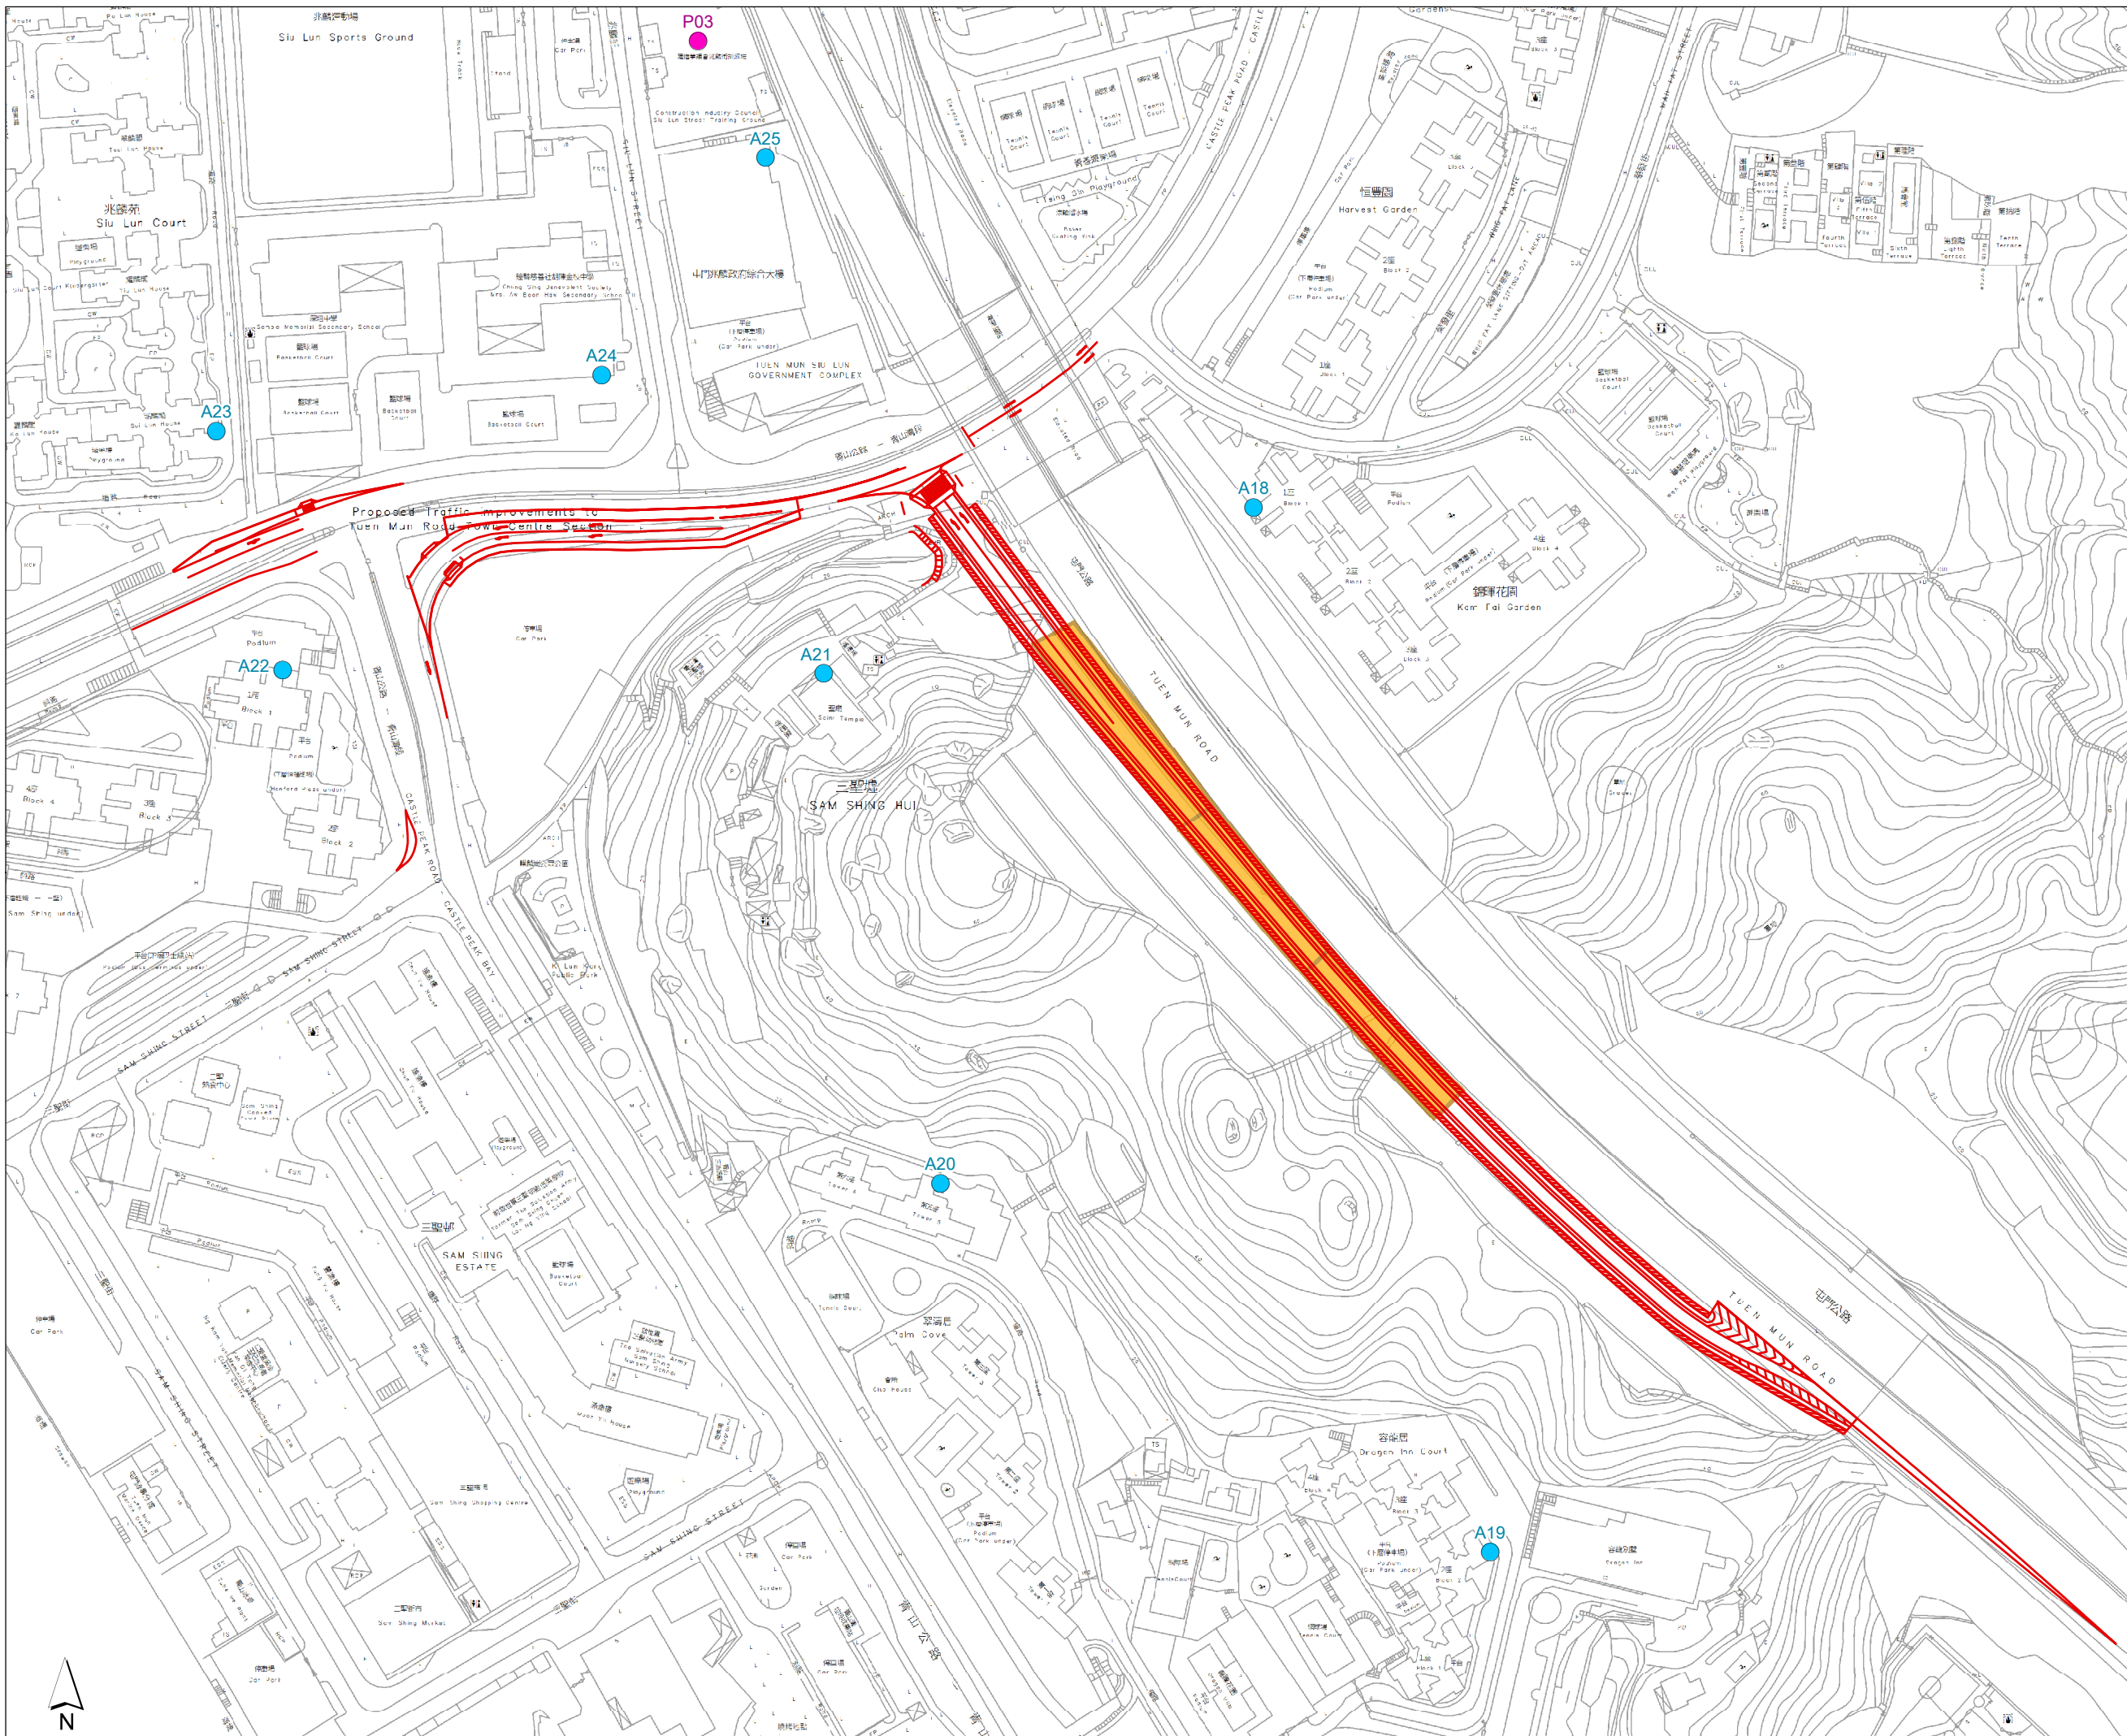

Legend

- Representative Air Sensitive Receivers (Existing)
- Representative Air Sensitive Receivers (Planned)
- Proposed Development Scheme
- Indicative Extent of Earthworks

Rev	Description	By	Date

Consultant

Project Title

TRAFFIC IMPROVEMENT SCHEME IN TUEN MUN - WIDENING AND ADDITION OF SLIP ROADS AT LUNG FU ROAD/ TUEN MUN ROAD/ WONG CHU ROAD/ HOI WING ROAD


Title

Earthworks for HWRSR Site (Month 53)

Drawing No.		Rev.	
Appendix 3.11			
Drawn	Date: 15/2/2023	Checked	Approved
Scale	1:2,000 (A3)	Status	

© COPYRIGHT RESERVED

路政署
HIGHWAYS DEPARTMENT
主要工程管理處 (專責事務)
MAJOR WORKS PROJECT MANAGEMENT OFFICE (SPECIAL DUTIES)

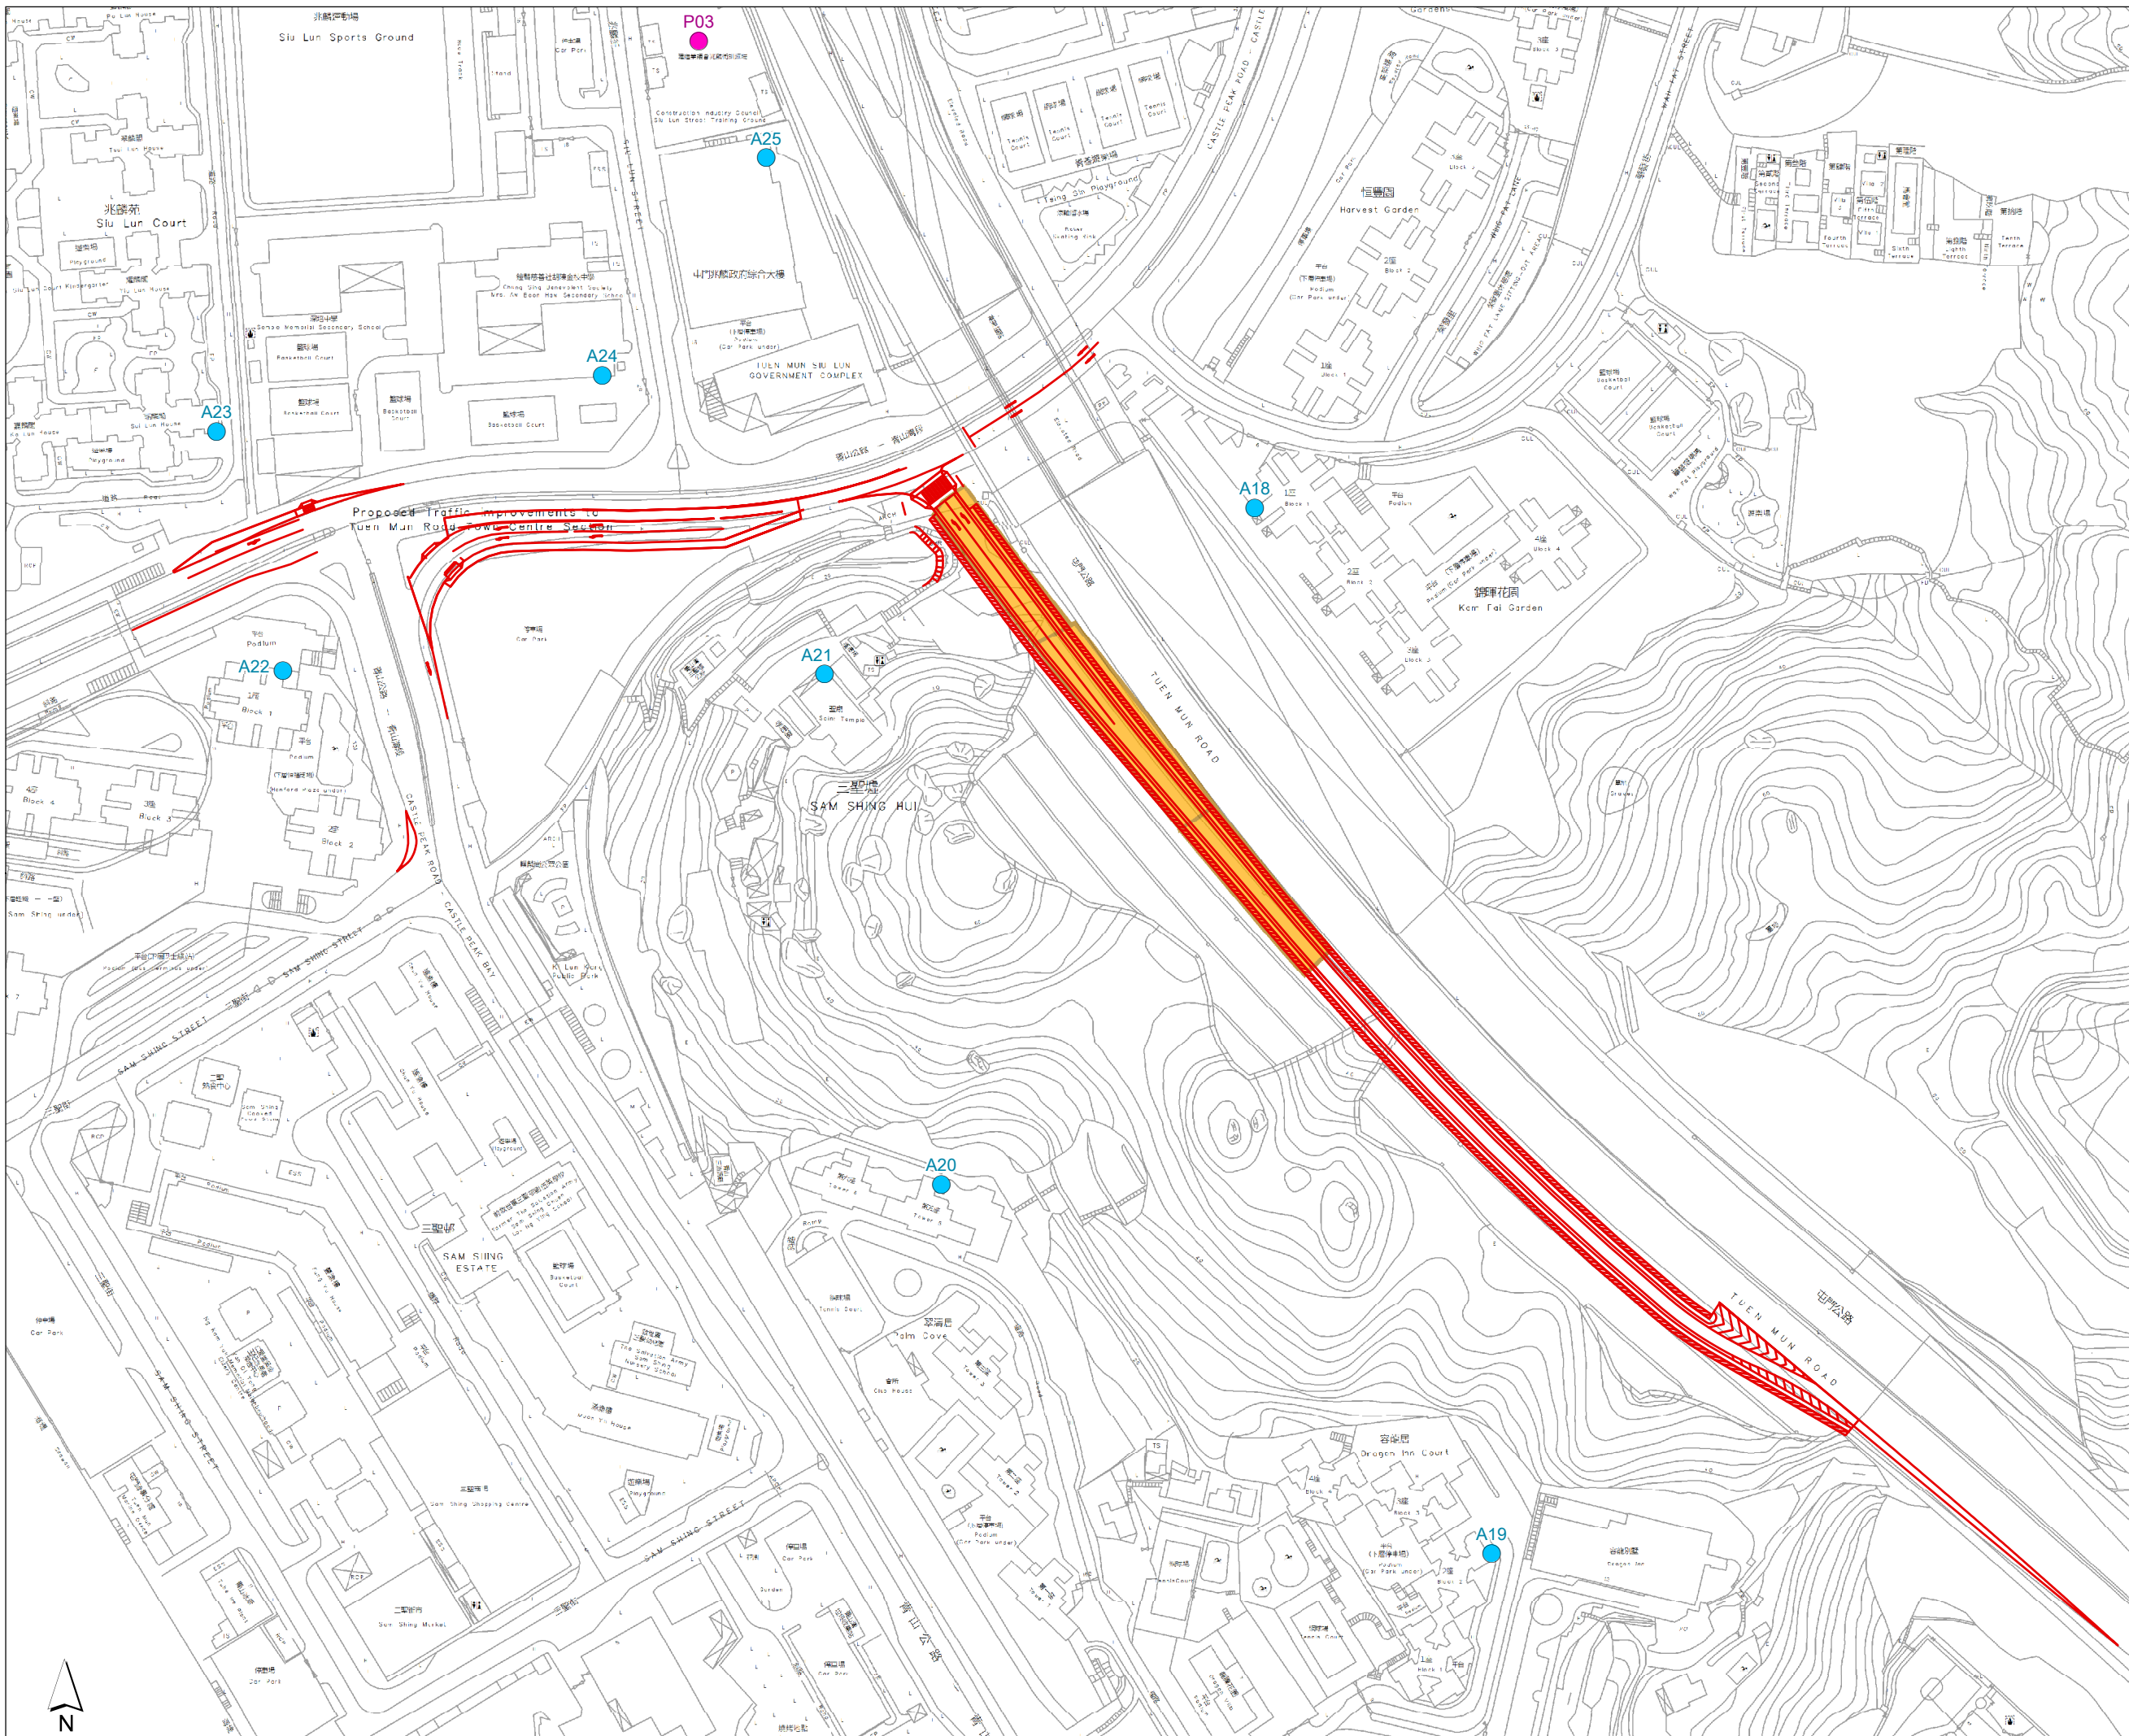

Legend

- Representative Air Sensitive Receivers (Existing)
- Representative Air Sensitive Receivers (Planned)
- Proposed Development Scheme
- Indicative Extent of Earthworks

Rev	Description	By	Date

Consultant

Project Title

TRAFFIC IMPROVEMENT SCHEME IN TUEN MUN - WIDENING AND ADDITION OF SLIP ROADS AT LUNG FU ROAD/ TUEN MUN ROAD/ WONG CHU ROAD/ HOI WING ROAD


Title

Earthworks for HWRSR Site (Month 54)

Drawing No.		Rev.	
Appendix 3.11			
Drawn	Date: 15/2/2023	Checked	Approved
Scale	1:2,000 (A3)	Status	

© COPYRIGHT RESERVED

路政署
HIGHWAYS DEPARTMENT
主要工程管理處 (專責事務)
MAJOR WORKS PROJECT MANAGEMENT OFFICE (SPECIAL DUTIES)

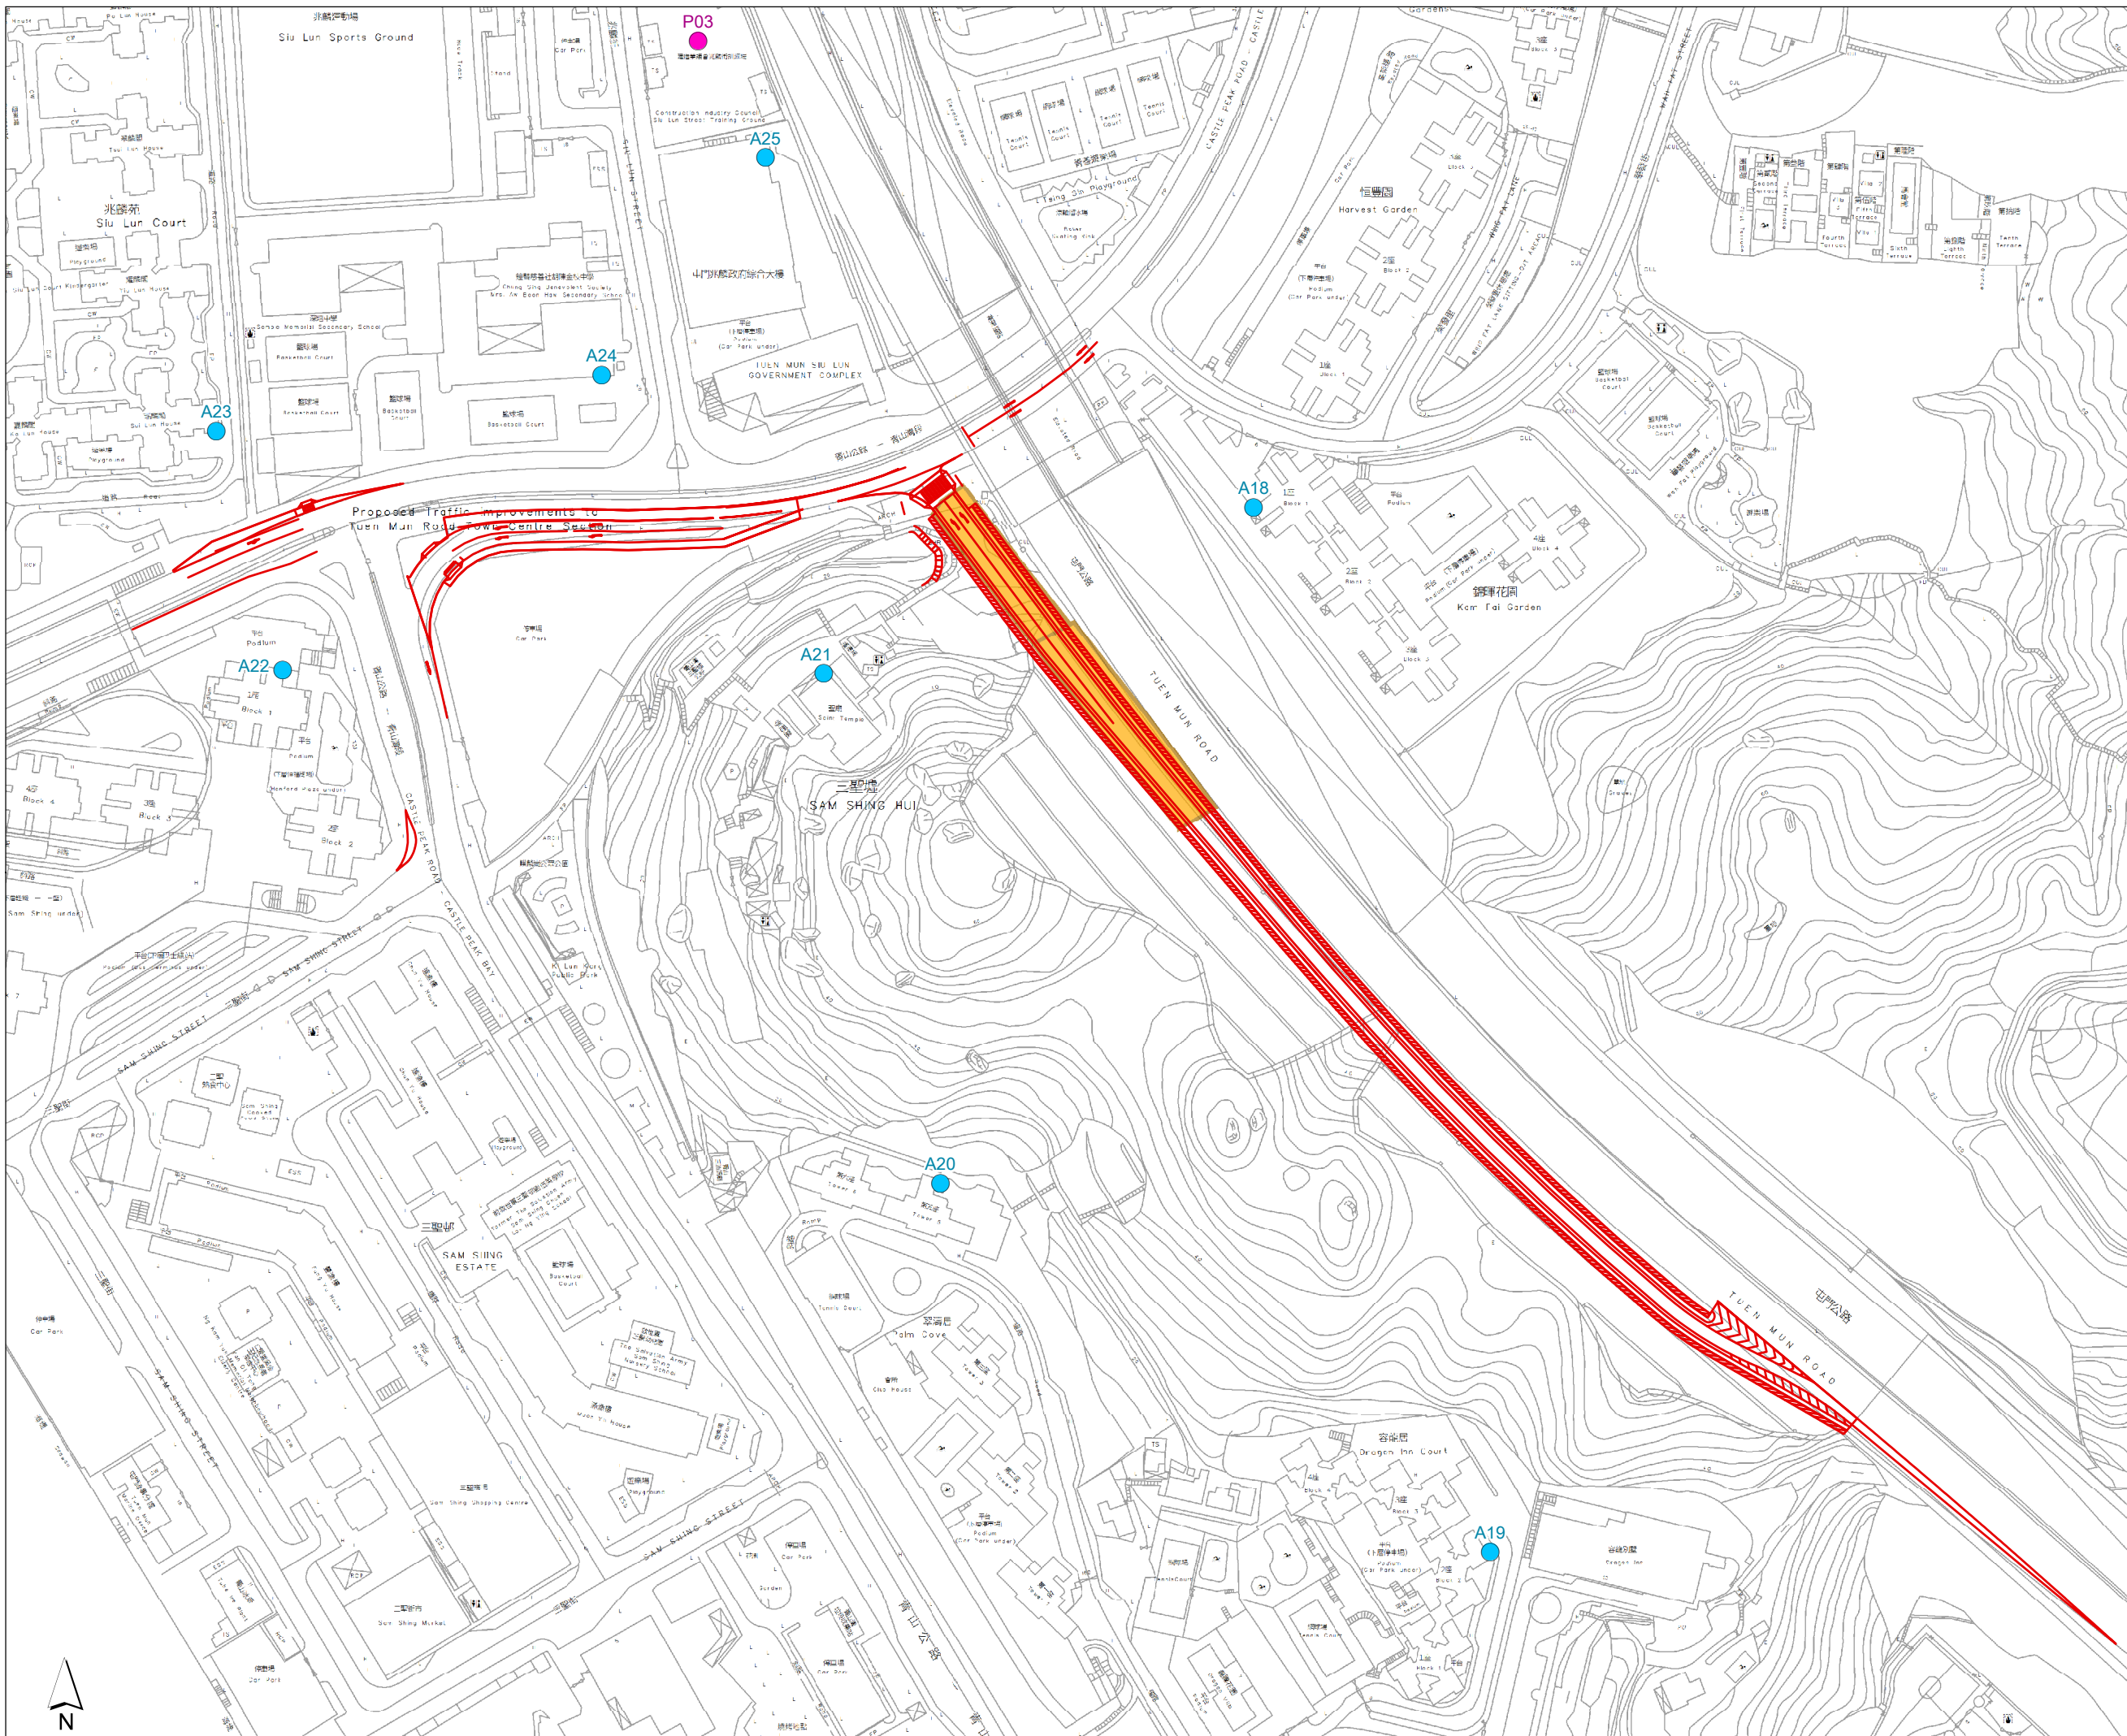

Legend

- Representative Air Sensitive Receivers (Existing)
- Representative Air Sensitive Receivers (Planned)
- Proposed Development Scheme
- Indicative Extent of Earthworks

Rev	Description	By	Date

Consultant

Project Title

TRAFFIC IMPROVEMENT SCHEME IN TUEN MUN
- WIDENING AND ADDITION OF SLIP ROADS
AT LUNG FU ROAD/ TUEN MUN ROAD/
WONG CHU ROAD/ HOI WING ROAD


Title

Earthworks for HWRSR Site
(Month 55 to Month 56)

Drawing No.		Rev.	
Appendix 3.11			
Drawn	Date: 12/12/2022	Checked	Approved
Scale	1:2,000 (A3)	Status	

© COPYRIGHT RESERVED

路政署
HIGHWAYS DEPARTMENT
主要工程管理處 (專責事務)
MAJOR WORKS PROJECT MANAGEMENT
OFFICE (SPECIAL DUTIES)

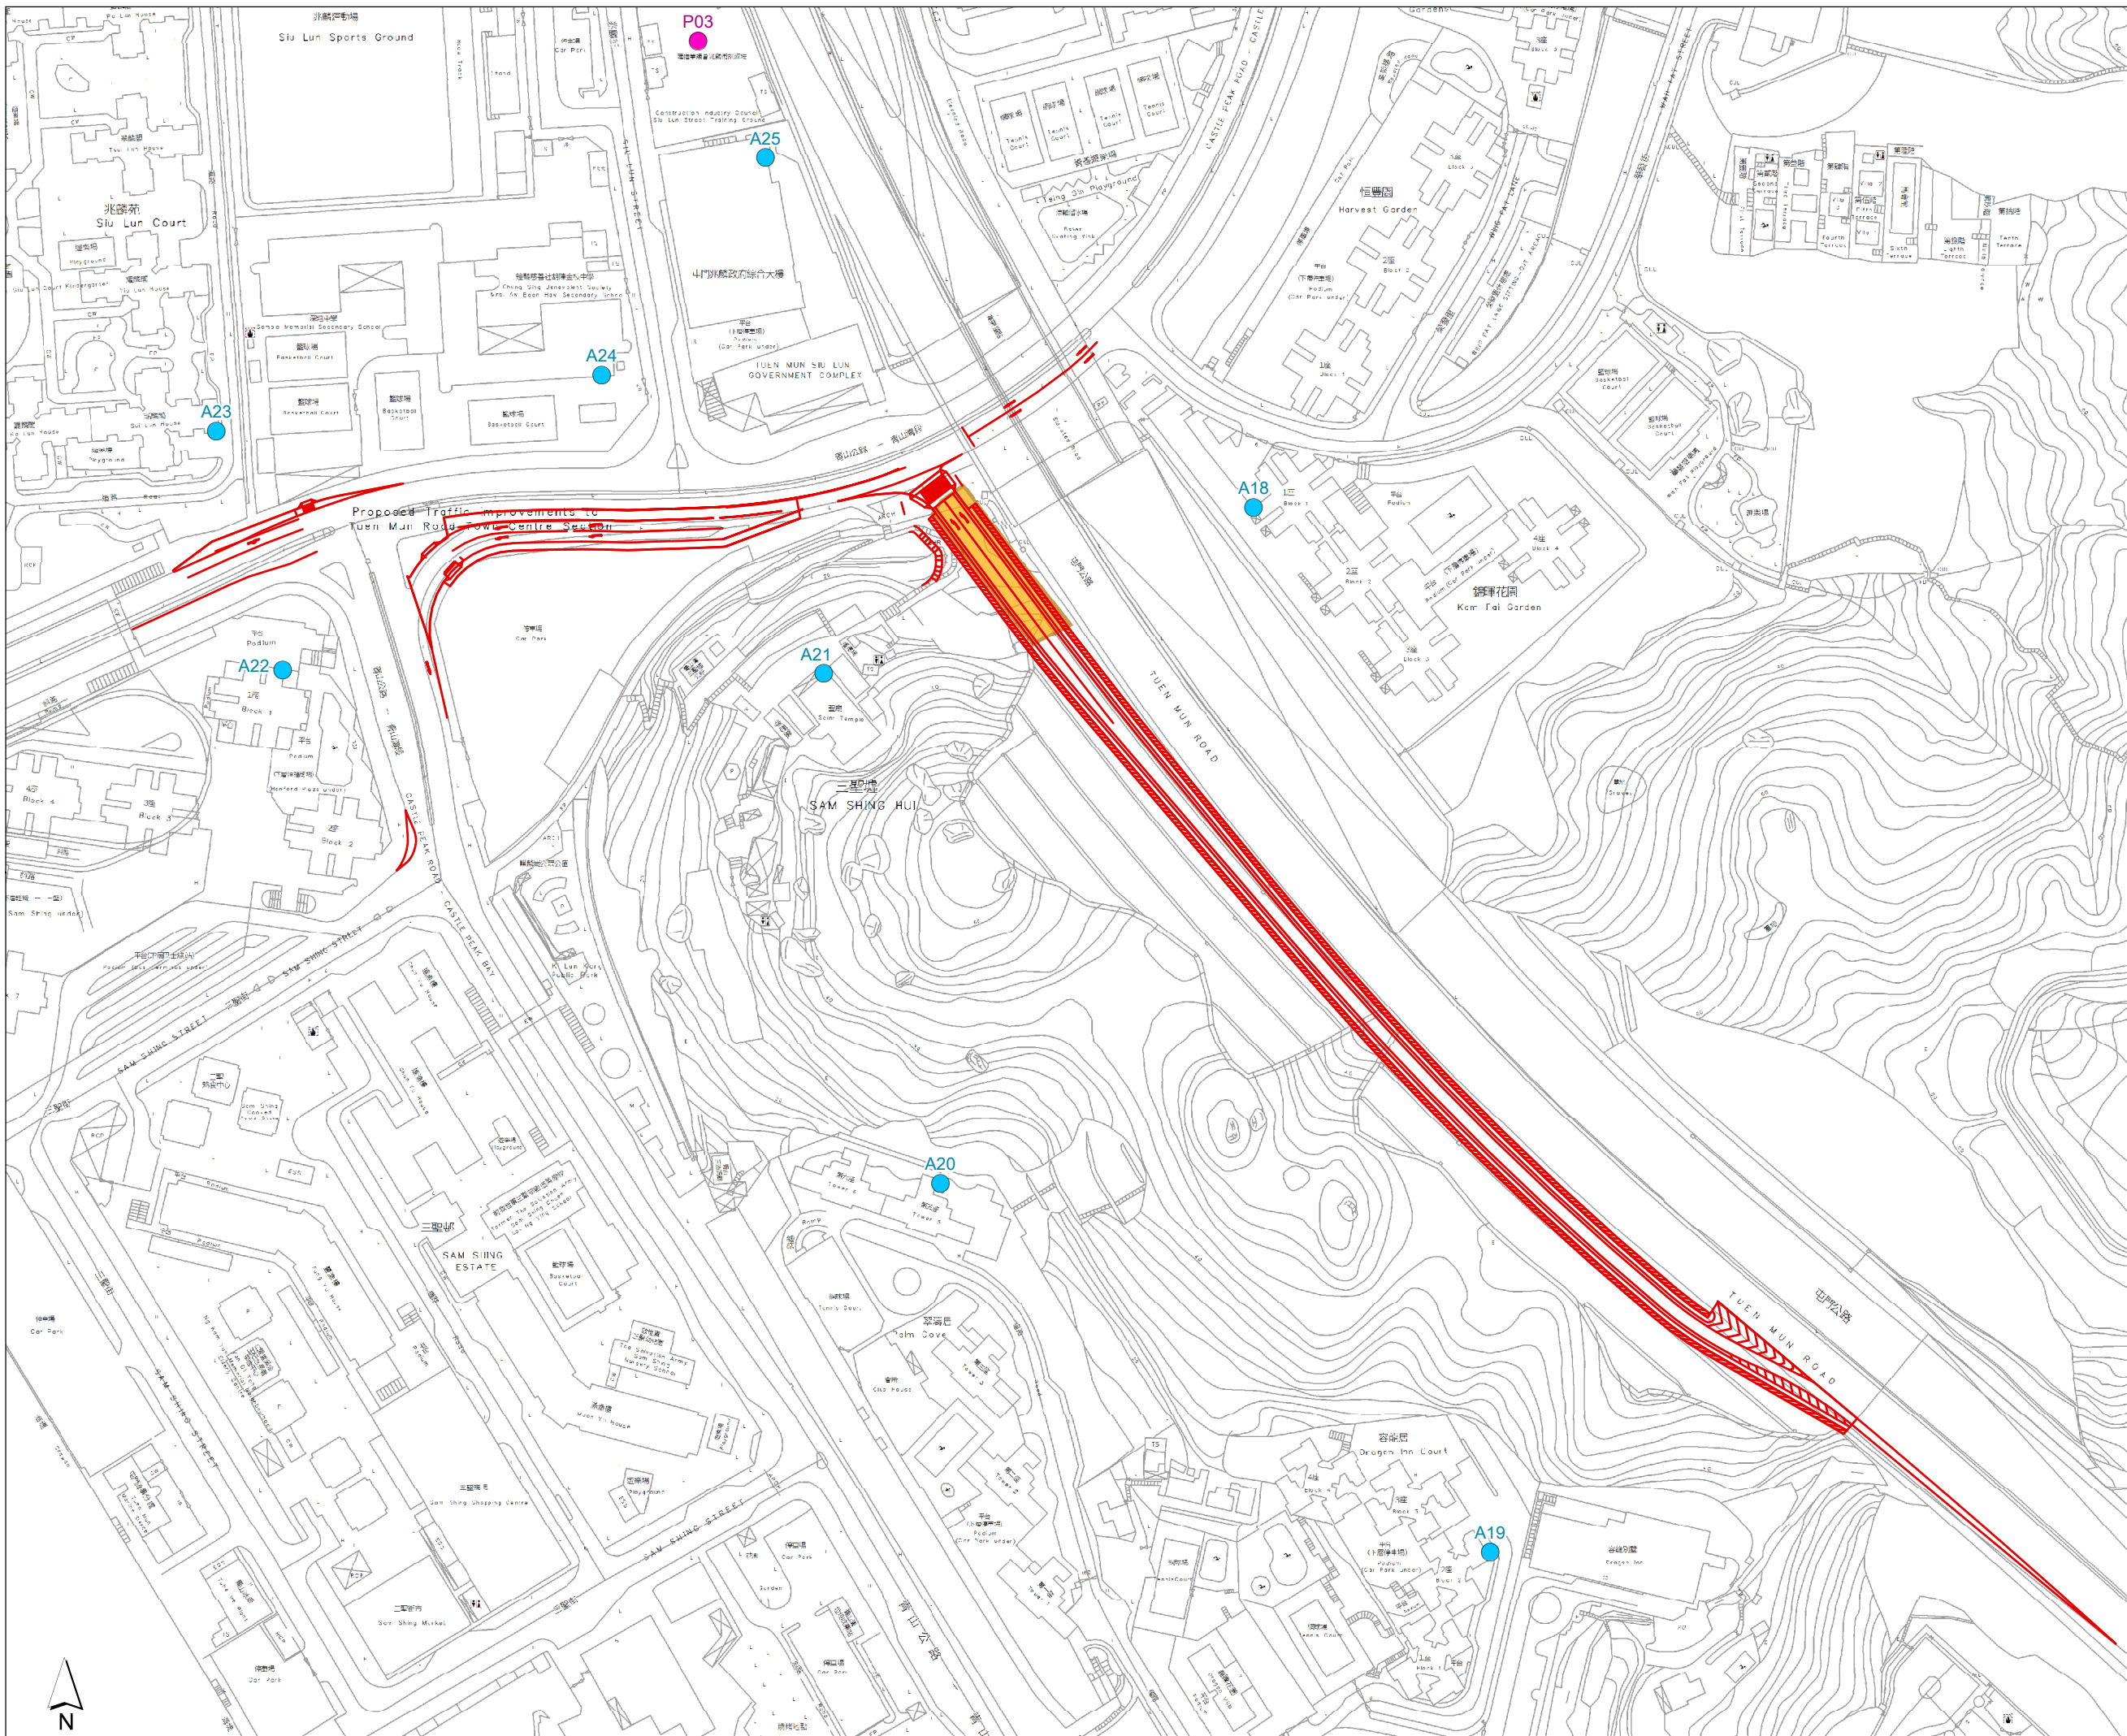

Legend

- Representative Air Sensitive Receivers (Existing)
- Representative Air Sensitive Receivers (Planned)
- Proposed Development Scheme
- Indicative Extent of Earthworks

Rev	Description	By	Date

Consultant

Project Title

TRAFFIC IMPROVEMENT SCHEME IN TUEN MUN
- WIDENING AND ADDITION OF SLIP ROADS
AT LUNG FU ROAD/ TUEN MUN ROAD/
WONG CHU ROAD/ HOI WING ROAD

Title

Earthworks for HWRSR Site
(Month 57)

Drawing No.		Rev.	
Appendix 3.11			
Drawn	Date: 15/2/2023	Checked	Approved
Scale	1:2,000 (A3)	Status	

© COPYRIGHT RESERVED

路政署
HIGHWAYS DEPARTMENT
主要工程管理處 (專責事務)
MAJOR WORKS PROJECT MANAGEMENT
OFFICE (SPECIAL DUTIES)