




APPENDIX 4.2.2

WORKS AREA PLAN

Date : 9/2/2022
 Filename : X:\2512229A (CE11-2021-HY)\02_Drawing\02-Figure\04_HWRSR\CE11_GN_4010.dgn

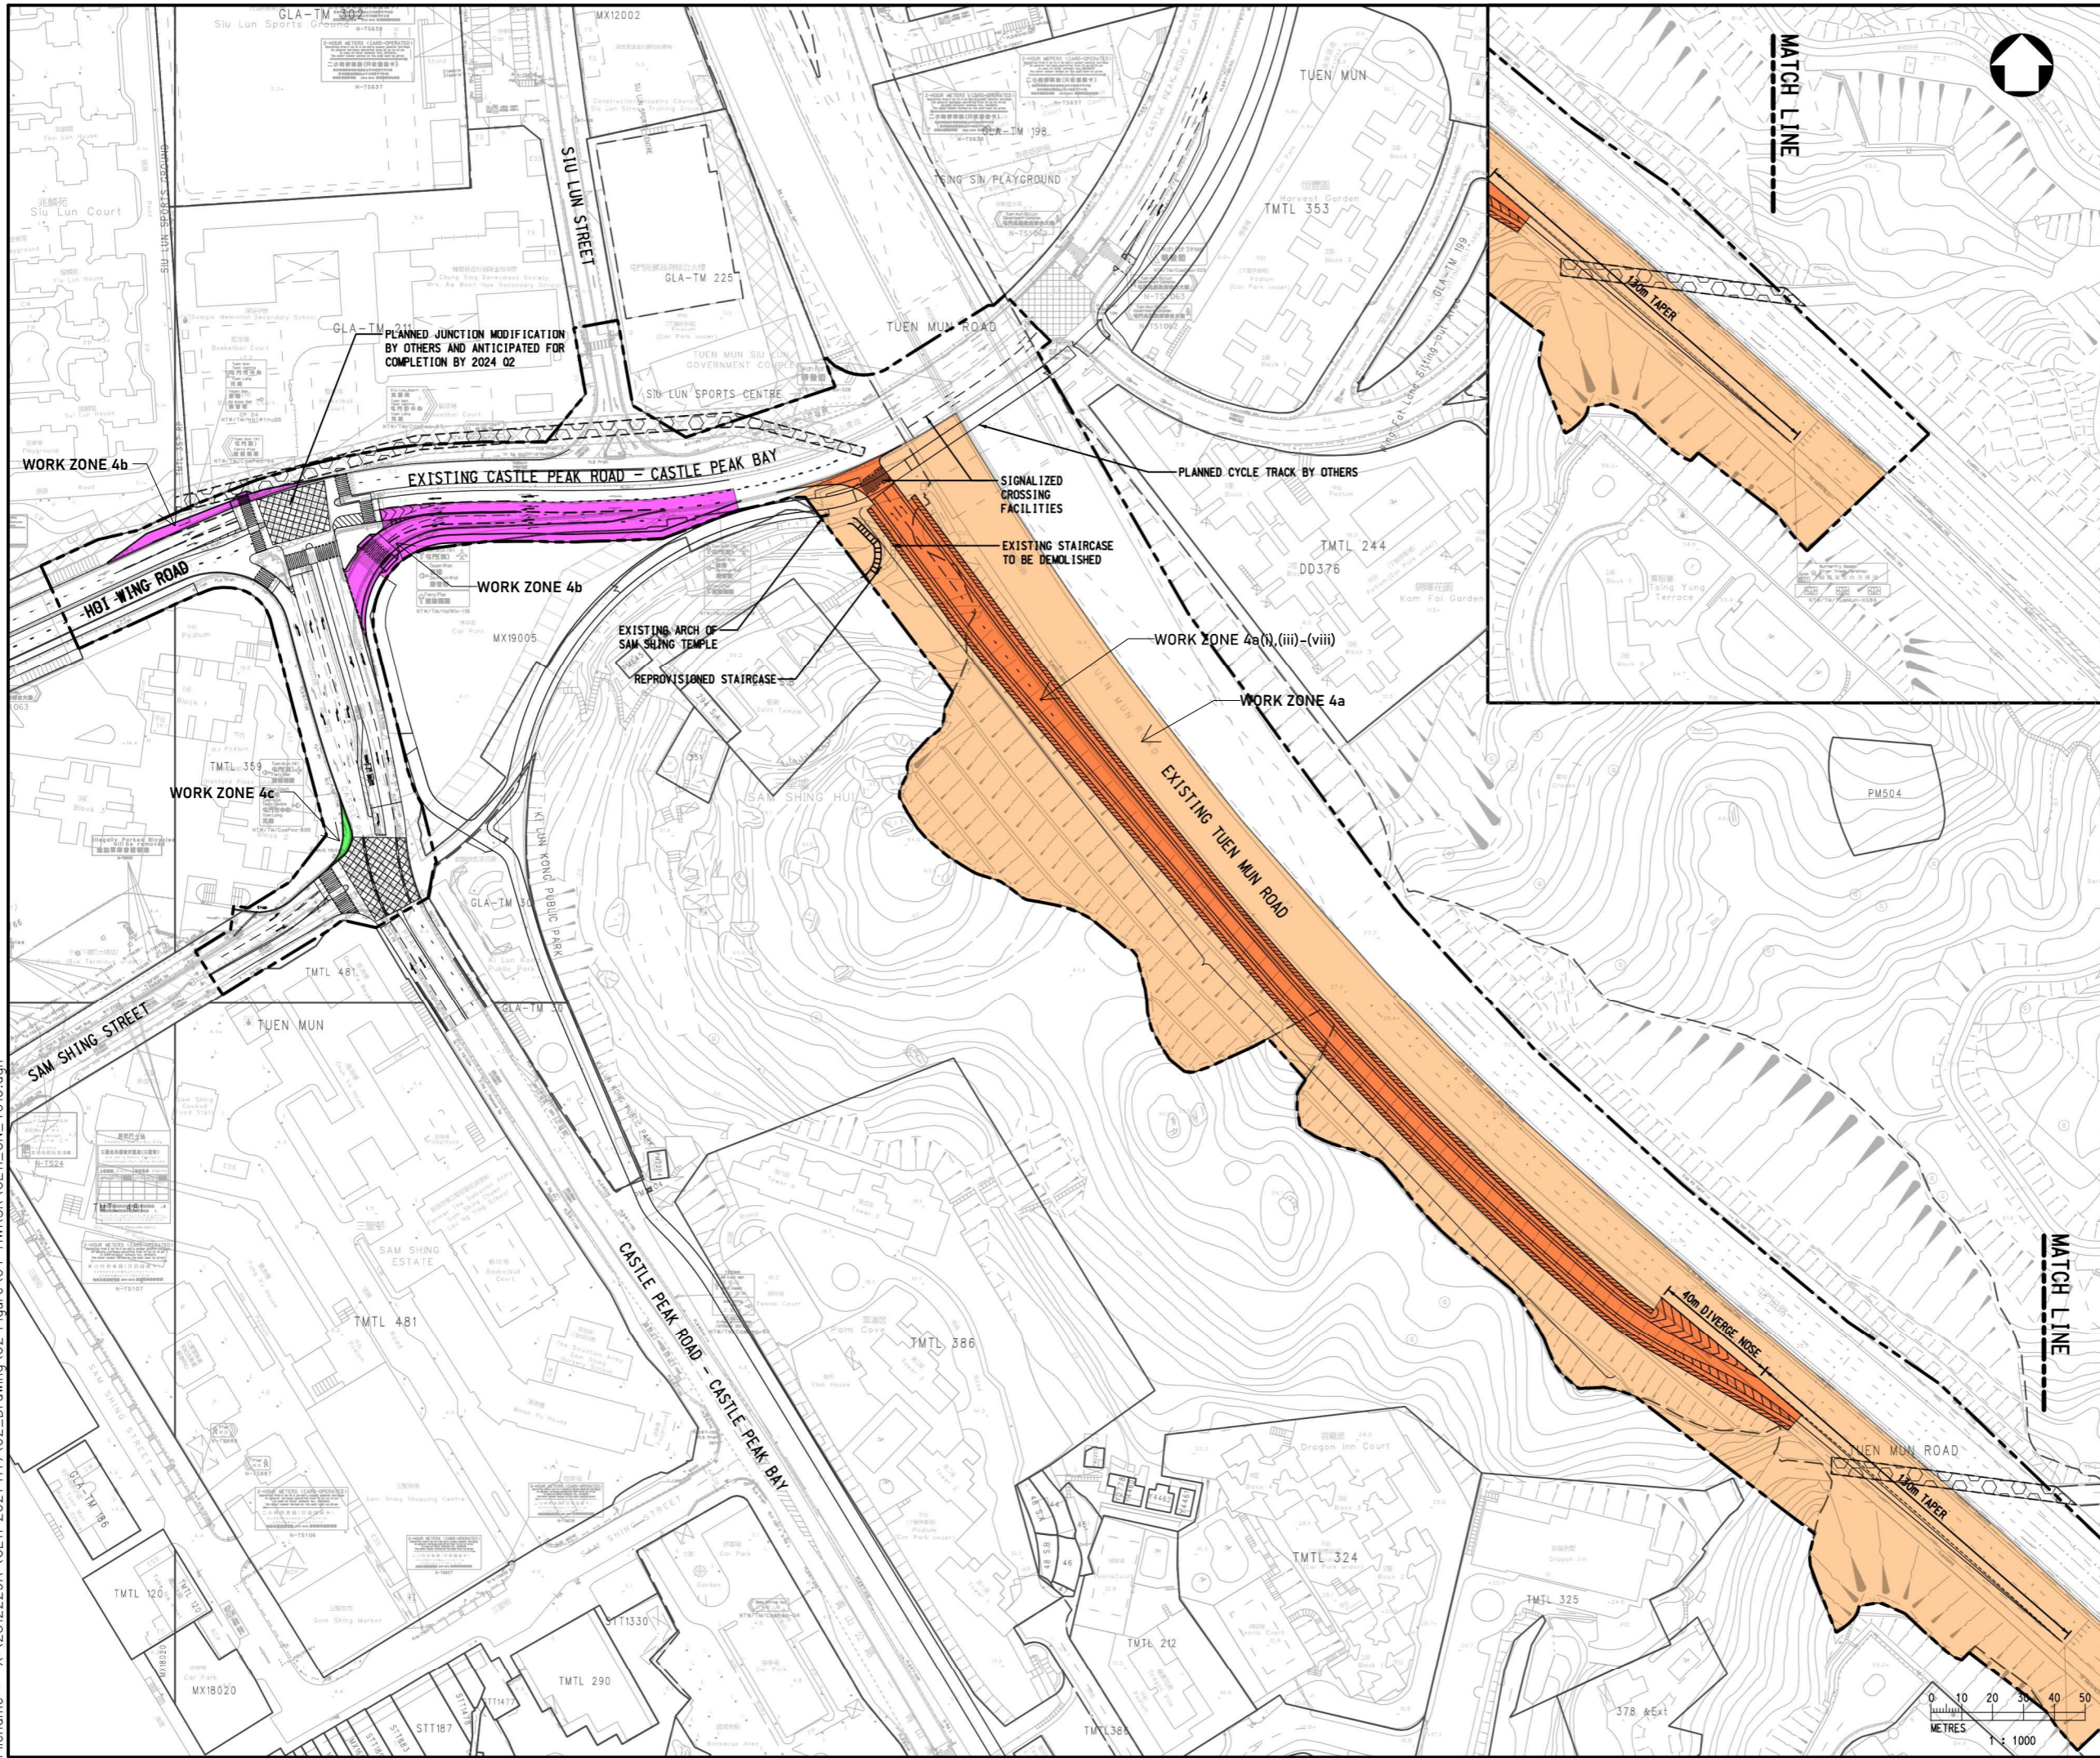


- LEGEND :**
- SITE LIMIT
 - WORK ZONE 4a
 - WORK ZONE 4a (i), (iii)-(viii)
 - WORK ZONE 4b
 - WORK ZONE 4c



Rev	Description	By	Date
Consultant			
Project title			
AGREEMENT NO. CE 11/2021 (HY) TRAFFIC IMPROVEMENT SCHEME IN TUEN MUN - WIDENING AND ADDITION OF SLIP ROADS AT LUNG FU ROAD/ TUEN MUN ROAD/ WONG CHU ROAD/ HOI WING ROAD - INVESTIGATION, DESIGN AND CONSTRUCTION			
Drawing title			
HWRSR WORK ZONE			
Drawing no.		Rev.	
CE11/GN/4010		-	
Drawn	Date	Checked	Approved
CADD	09/21	-	-
Scale	Status		
-	DRAFT		

© COPYRIGHT RESERVED

路政署
HIGHWAYS DEPARTMENT
 主要工程管理處 (專責事務)
 MAJOR WORKS PROJECT MANAGEMENT
 OFFICE (SPECIAL DUTIES)

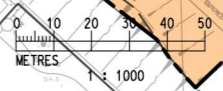

Date : 12/8/2022
 Filename : X:\2512229A (CE11-2021-HY)\02_Drawing\02_Figure\01-02_LFRSR CE11_GN_1110.dgn

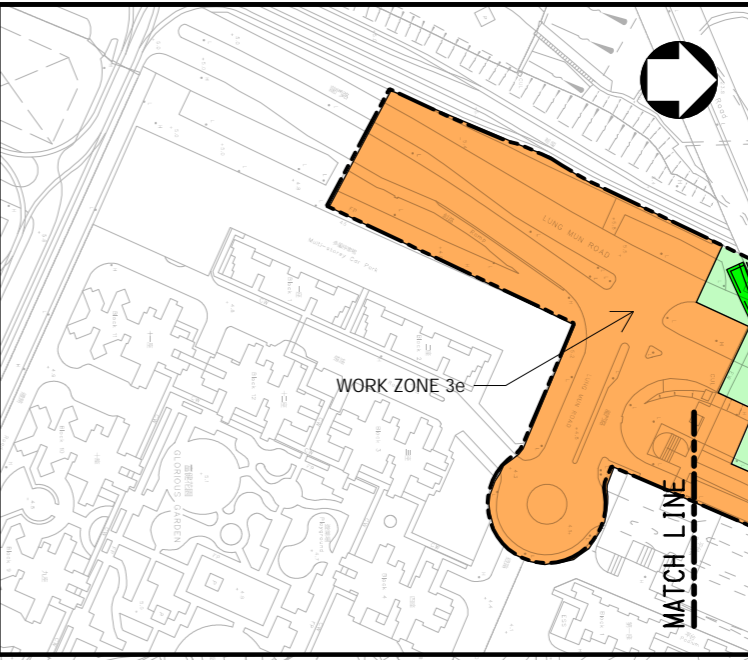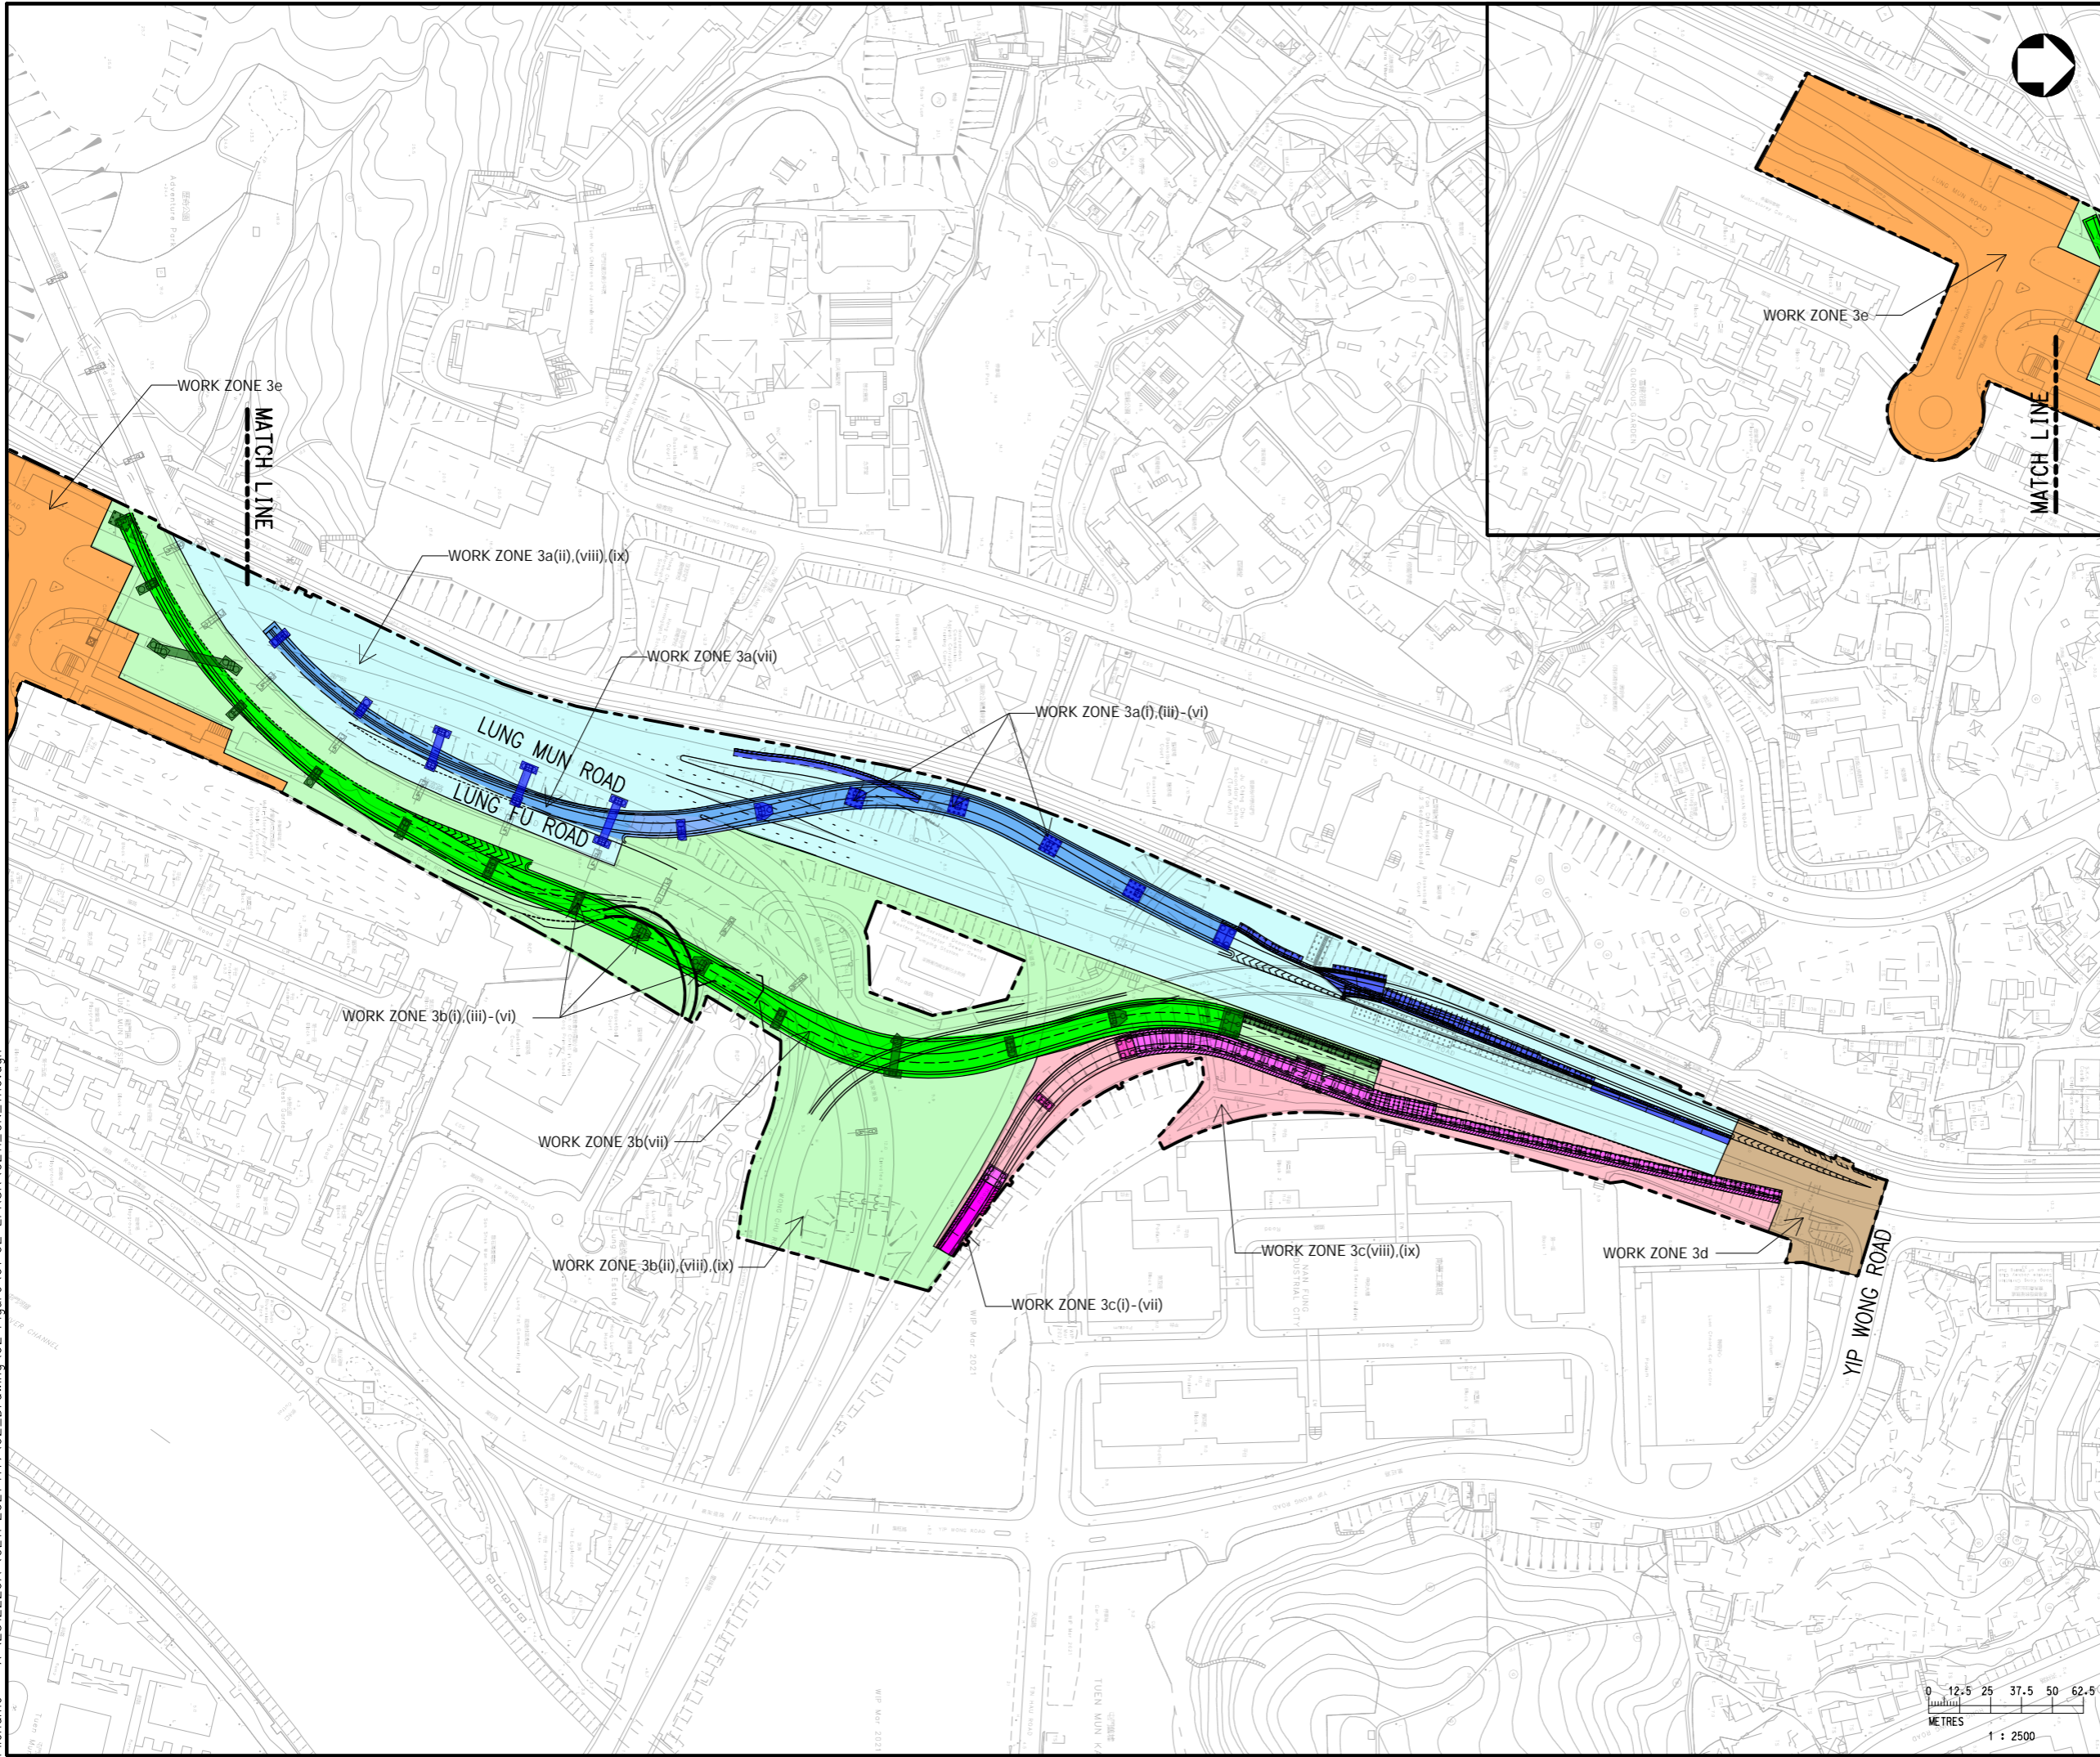


LEGEND :

	WORK ZONE 3a(ii),(viii),(ix)
	WORK ZONE 3a(i),(iii)-(vi)
	WORK ZONE 3a(vii)
	WORK ZONE 3b(ii),(viii),(ix)
	WORK ZONE 3b(i),(iii)-(vi)
	WORK ZONE 3b(vii)
	WORK ZONE 3c(i)-(vii)
	WORK ZONE 3c(viii),(ix)
	WORK ZONE 3d
	WORK ZONE 3e

Rev	Description	By	Date


Consultant



Project title
 AGREEMENT NO. CE 11/2021 (HY)
 TRAFFIC IMPROVEMENT SCHEME IN TUEN MUN
 - WIDENING AND ADDITION OF SLIP ROADS
 AT LUNG FU ROAD/ TUEN MUN ROAD/
 WONG CHU ROAD/ HOI WING ROAD -
 INVESTIGATION, DESIGN AND CONSTRUCTION

Drawing title
**LFRSR
 WORK ZONE**

Drawing no. CE11/GN/1110	Rev. -		
Drawn CADD	Date 09/21	Checked -	Approved -
Scale AS SHOWN (A3)	Status DRAFT	© COPYRIGHT RESERVED	



路政署
HIGHWAYS DEPARTMENT
 主要工程管理處 (專責事務)
 MAJOR WORKS PROJECT MANAGEMENT
 OFFICE (SPECIAL DUTIES)

