




APPENDIX 4.6

EXTENT OF LOW NOISE ROAD SURFACING ON EXISTING ROADS WITHIN ASSESSMENT AREA

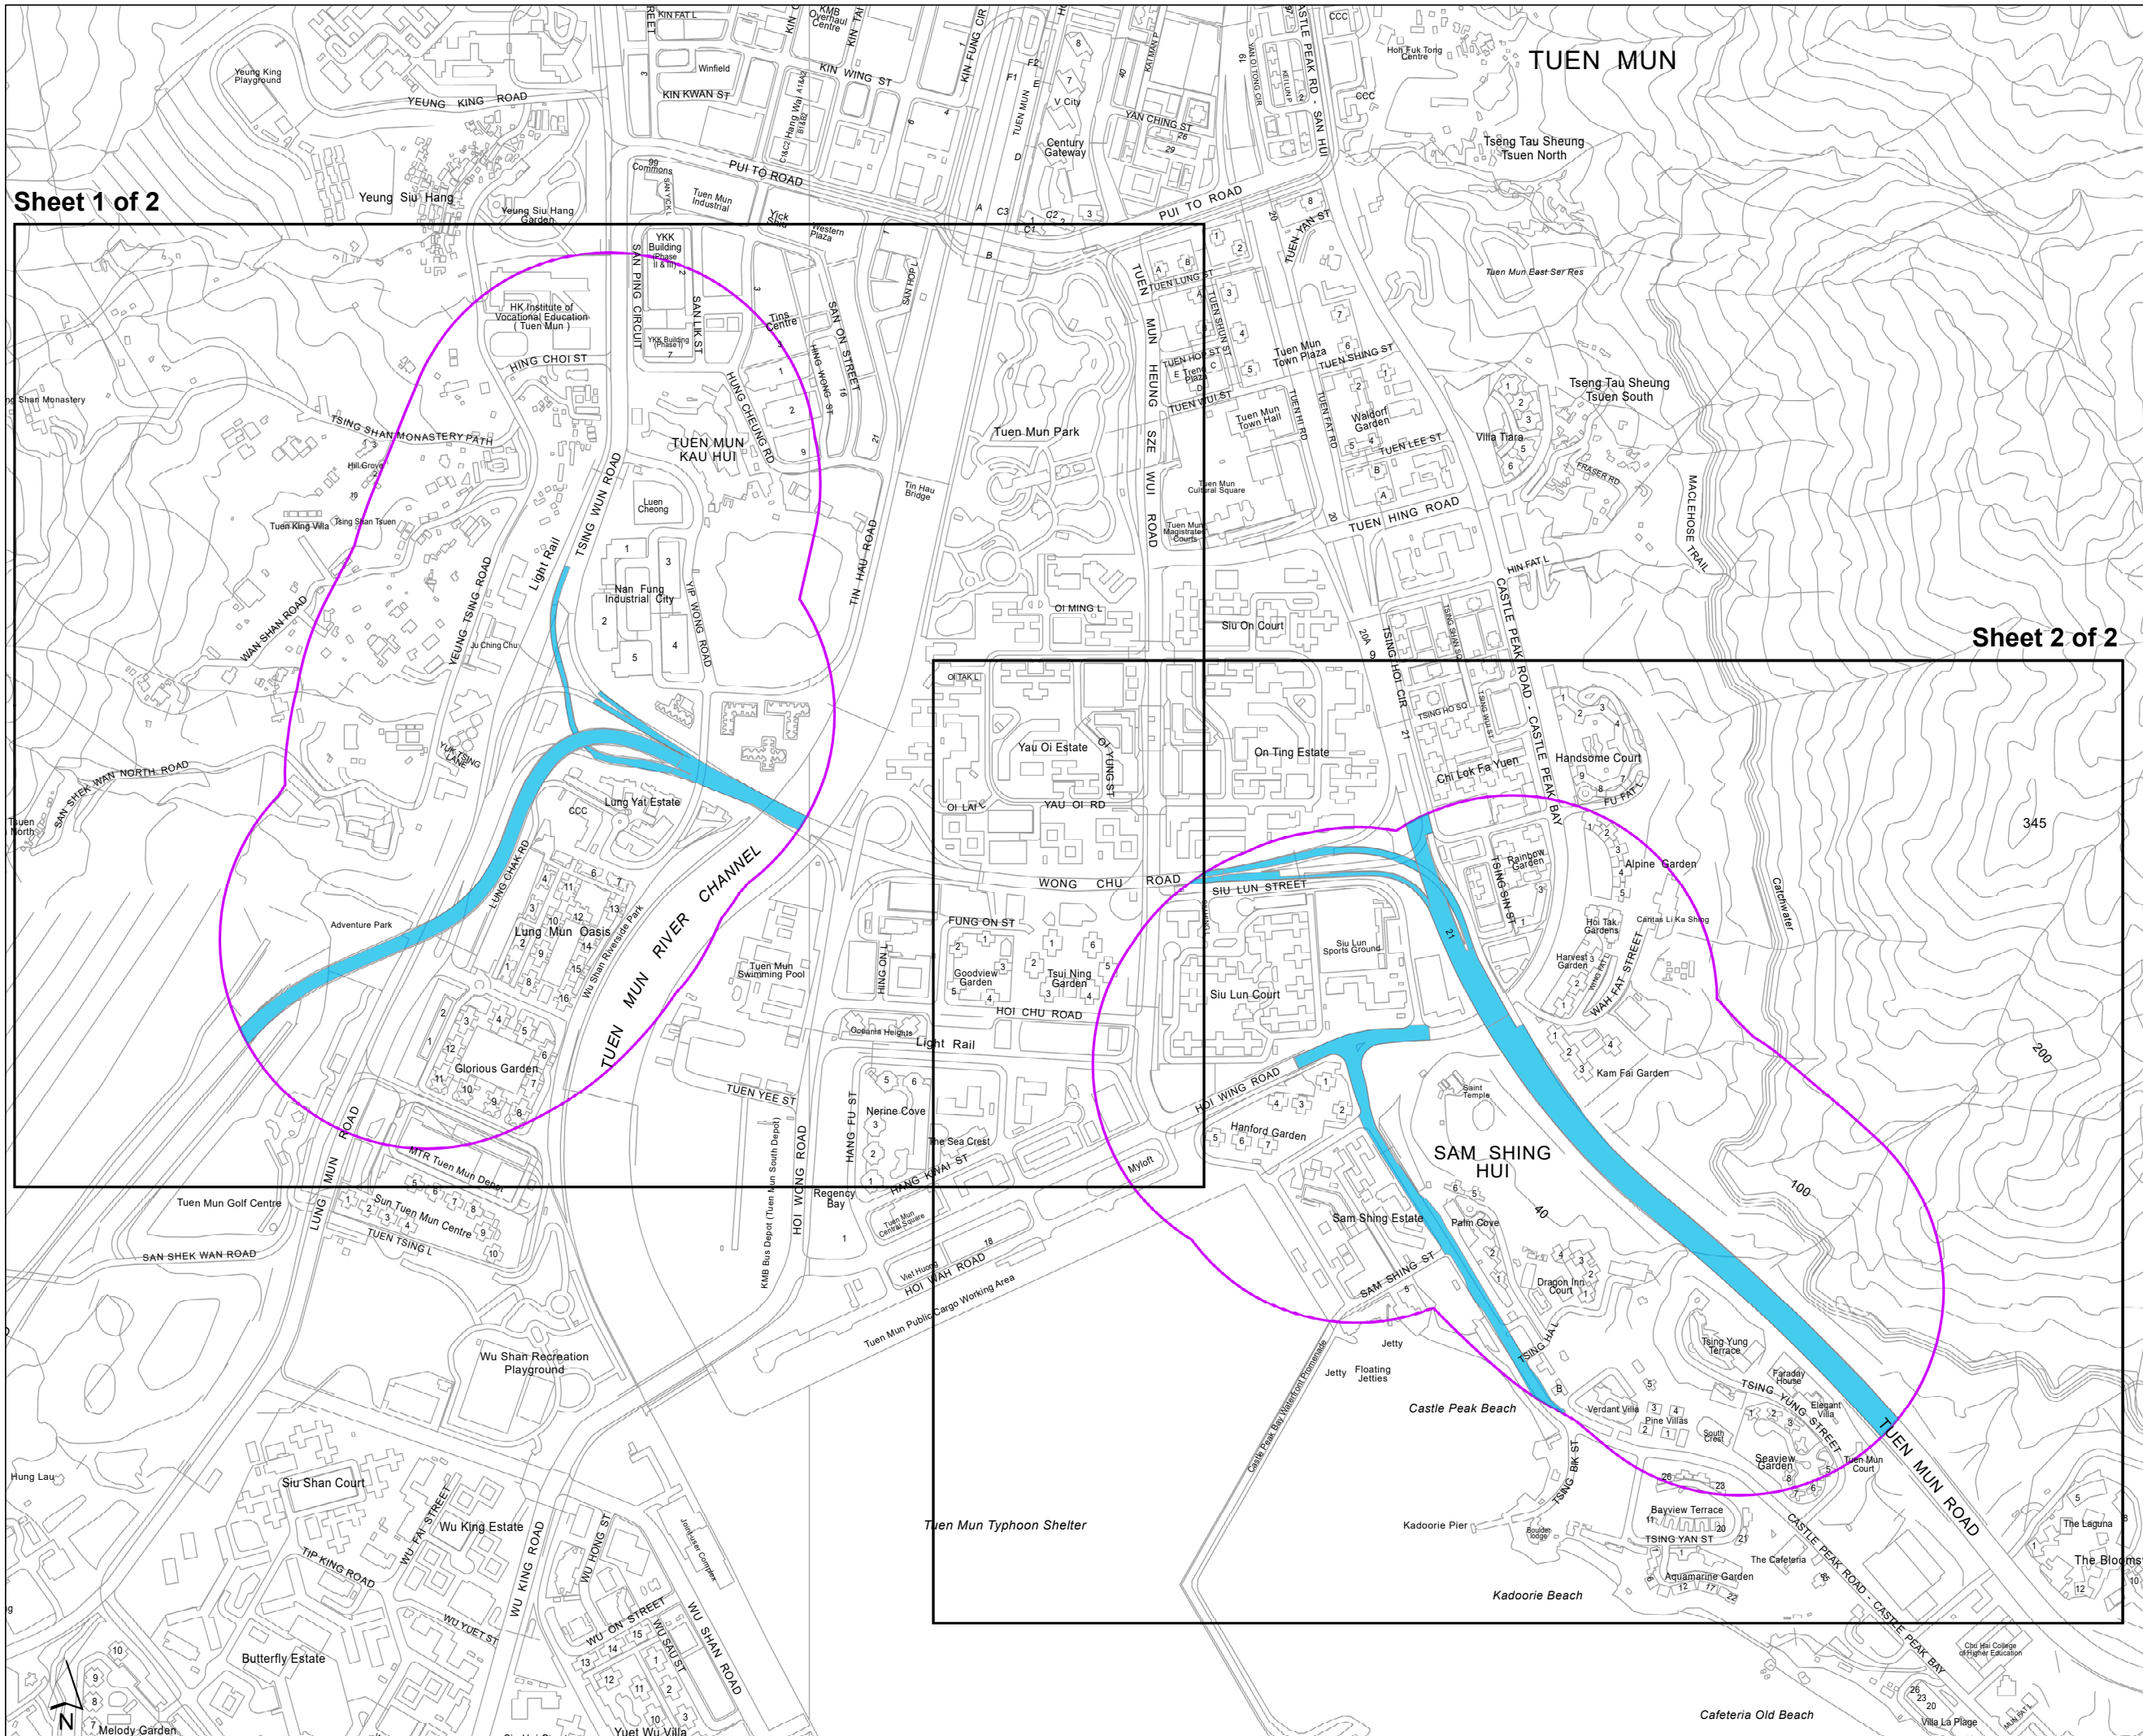

Sheet 1 of 2

Sheet 2 of 2

Legend

- Low Noise Road Surfacing (LNRS)
- 300 m Assessment Area (Operation Phase)

Rev	Description	By	Date



Project Title
 AGREEMENT NO. CE 11/2021 (HY)
 TRAFFIC IMPROVEMENT SCHEME IN TUEN MUN - WIDENING AND ADDITION OF SLIP ROADS AT LUNG FU ROAD/ TUEN MUN ROAD/ WONG CHU ROAD/ HOI WING ROAD - INVESTIGATION, DESIGN AND CONSTRUCTION


Title
 The Overall Extent of LNRS on Existing Roads within the Assessment Area (Key Plan)

Drawing No.	APPENDIX 4.6.1	Rev.	
-------------	----------------	------	--

Drawn	Date: 15/3/2023	Checked	Approved
Scale	1:9,000 (A3)	Status	


© COPYRIGHT RESERVED

路政署
 HIGHWAYS DEPARTMENT
 主要工程管理處 (專責事務)
 MAJOR WORKS PROJECT MANAGEMENT OFFICE (SPECIAL DUTIES)

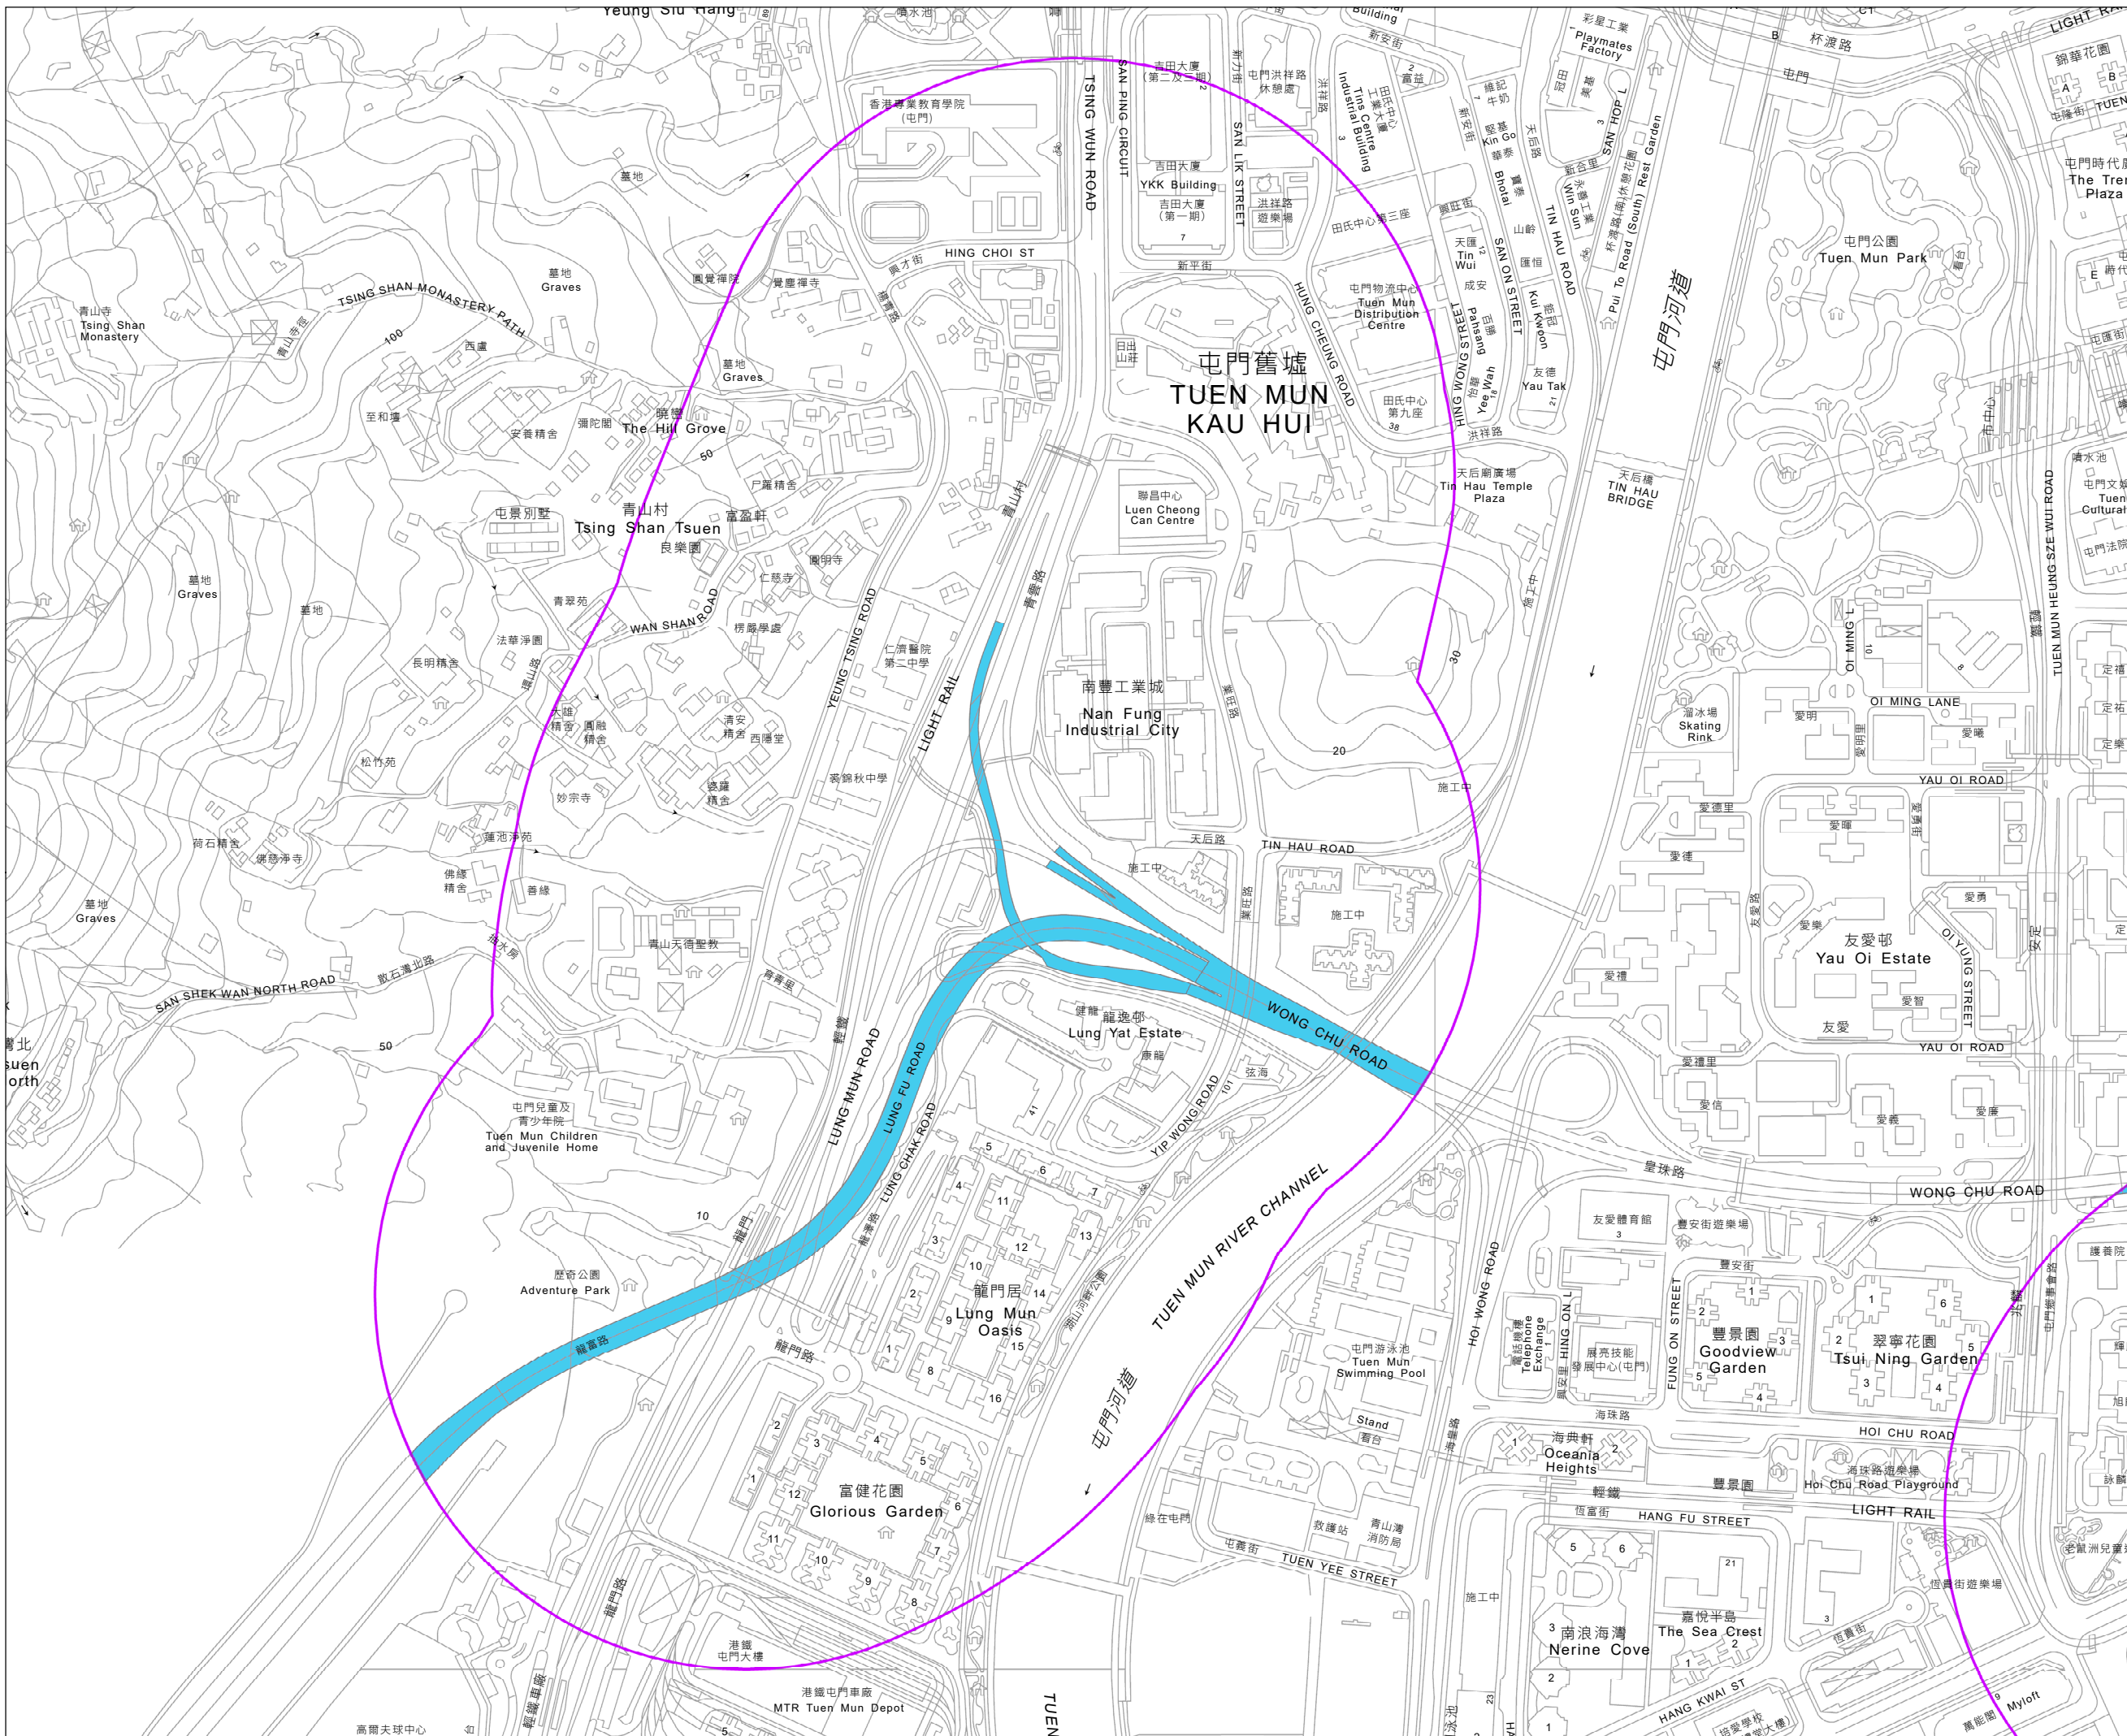

Legend

- Low Noise Road Surfacing (LNRS)
- 300 m Assessment Area (Operation Phase)

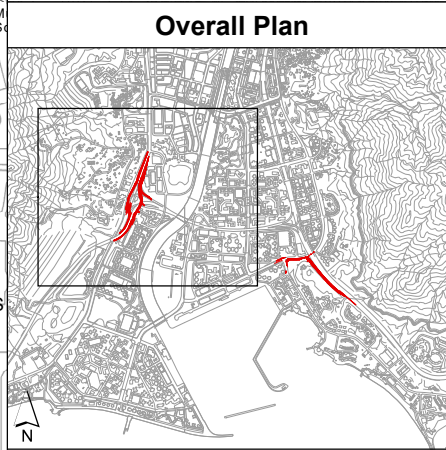

Rev	Description	By	Date


Consultant

Project Title
 AGREEMENT NO. CE 11/2021 (HY)
 TRAFFIC IMPROVEMENT SCHEME IN TUEN MUN - WIDENING AND ADDITION OF SLIP ROADS AT LUNG FU ROAD/ TUEN MUN ROAD/ WONG CHU ROAD/ HOI WING ROAD - INVESTIGATION, DESIGN AND CONSTRUCTION

Title
 The Overall Extent of LNRS on Existing Roads within the Assessment Area (Sheet 1 of 2)


Drawing No.	APPENDIX 4.6.1	Rev.	
Drawn	Date: 15/3/2023	Checked	Approved
Scale	1:5,000 (A3)	Status	

© COPYRIGHT RESERVED

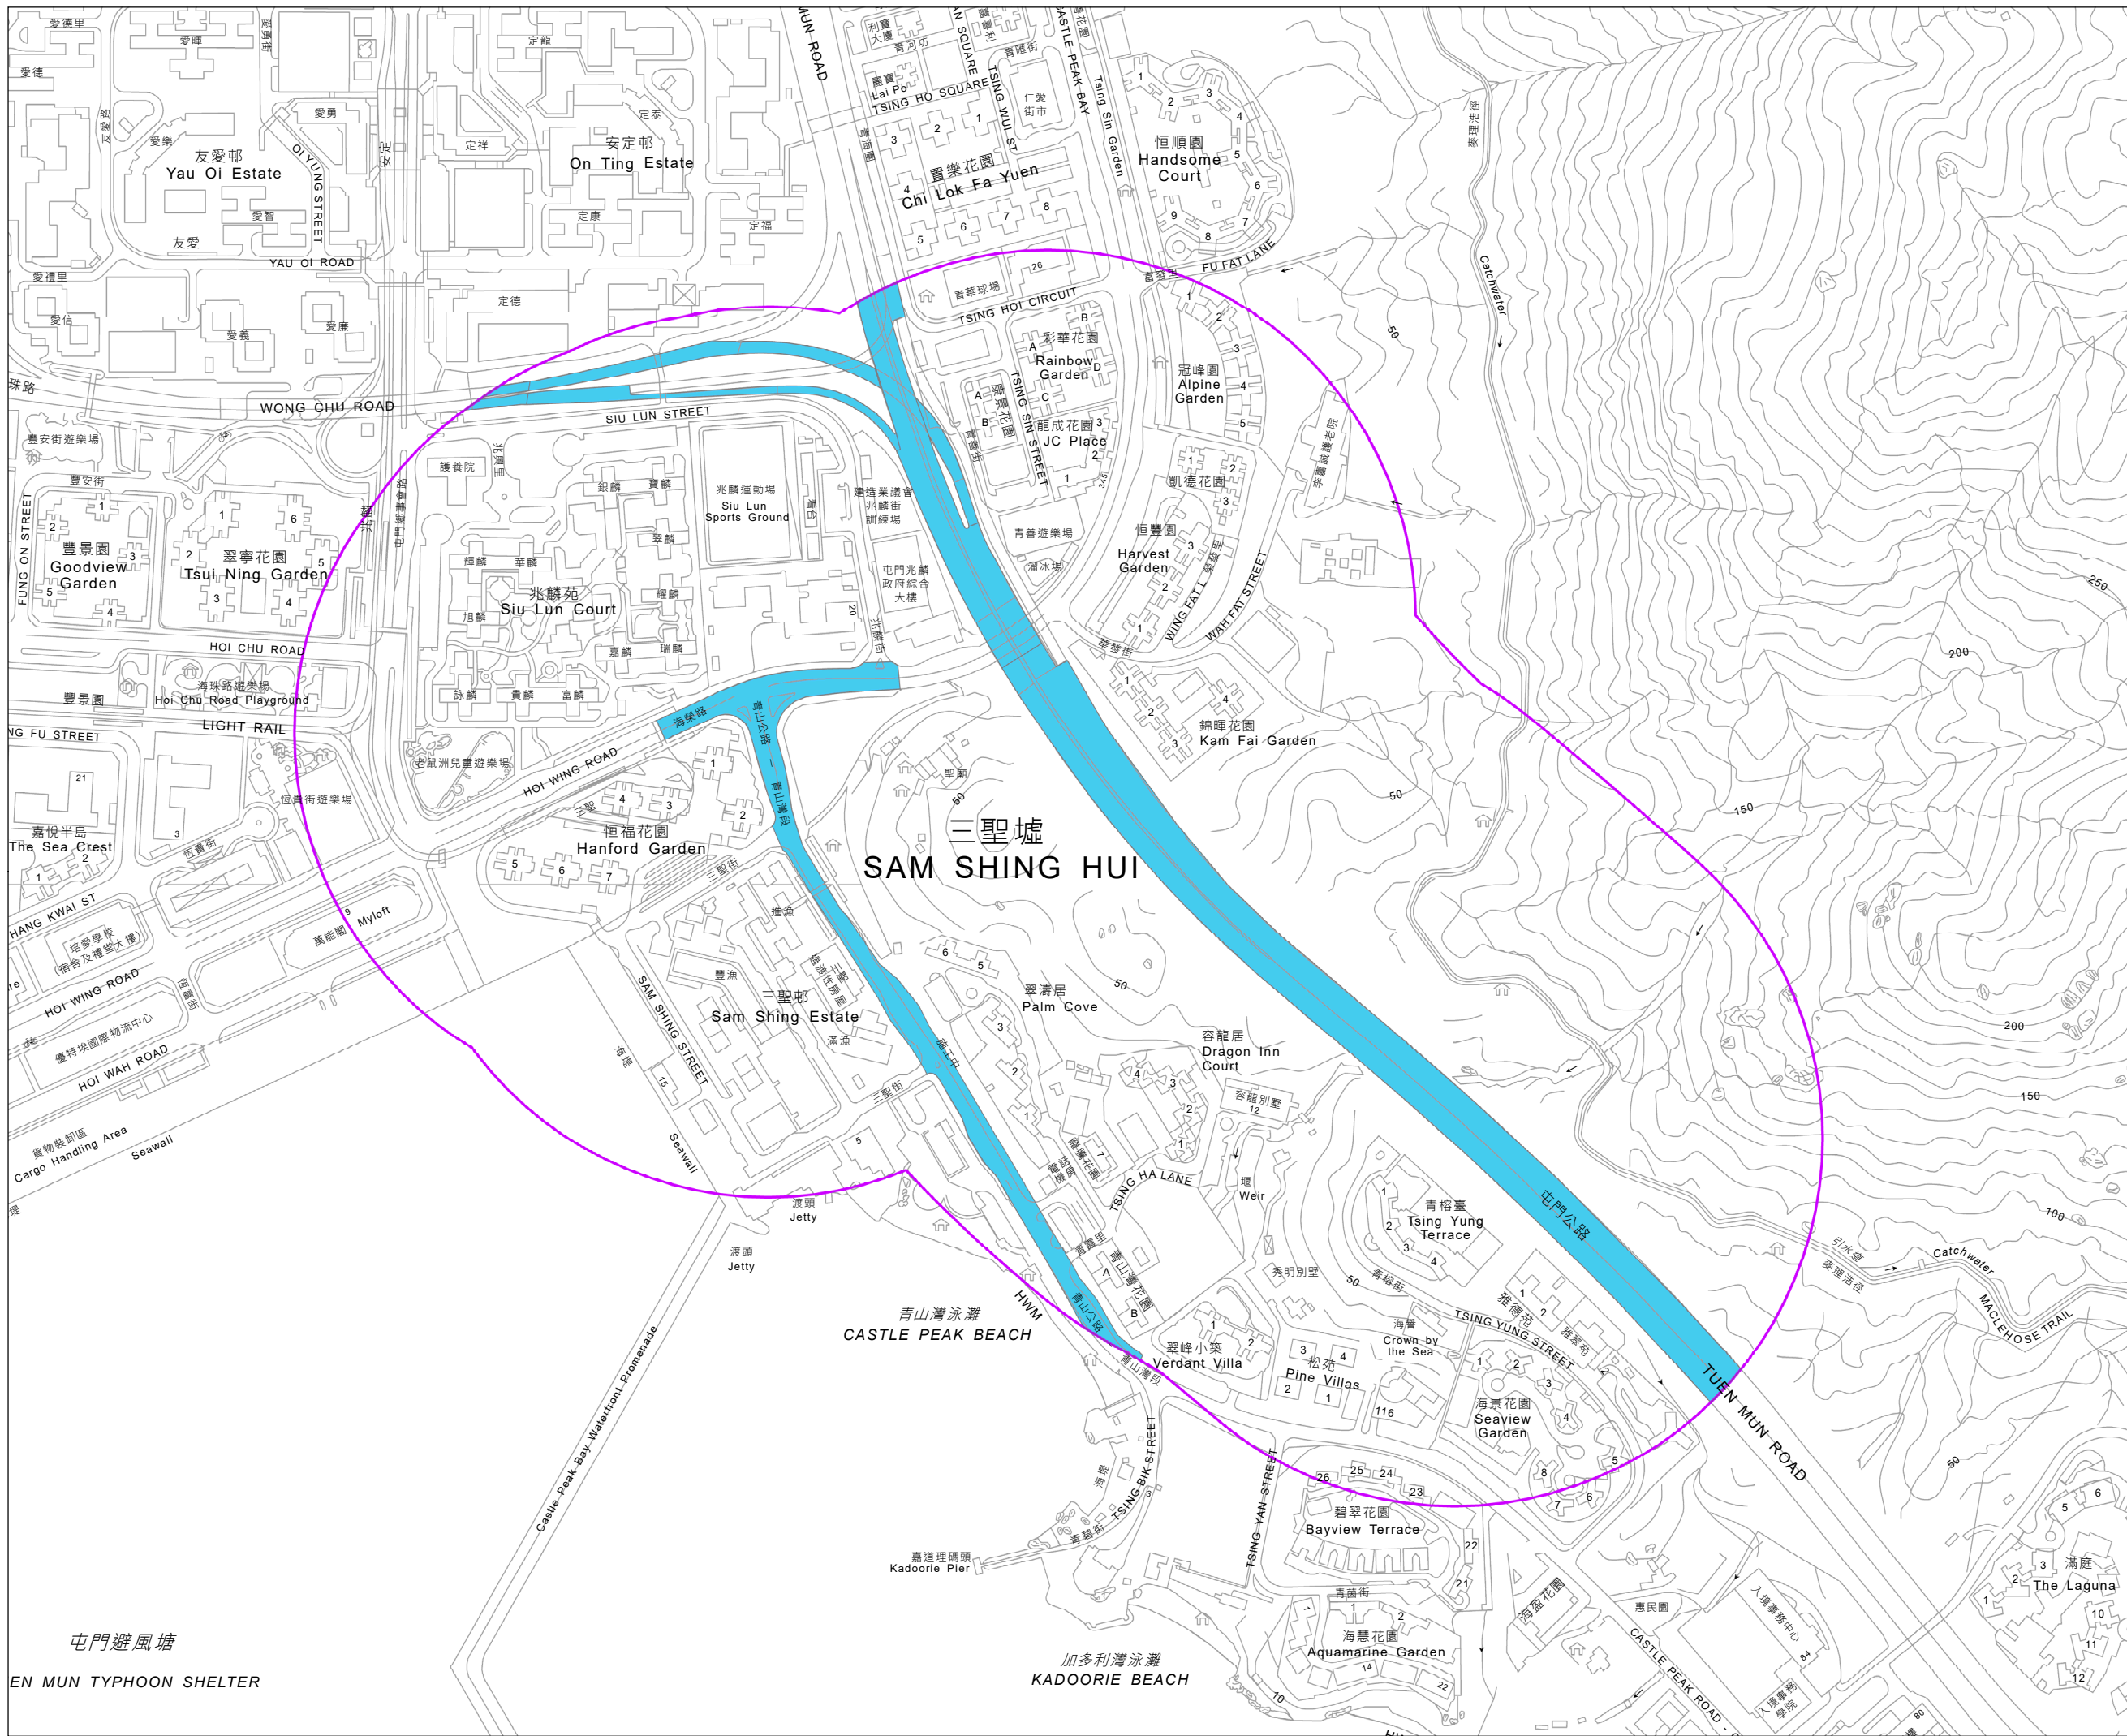

Legend

- Low Noise Road Surfacing (LNRS)
- 300 m Assessment Area (Operation Phase)

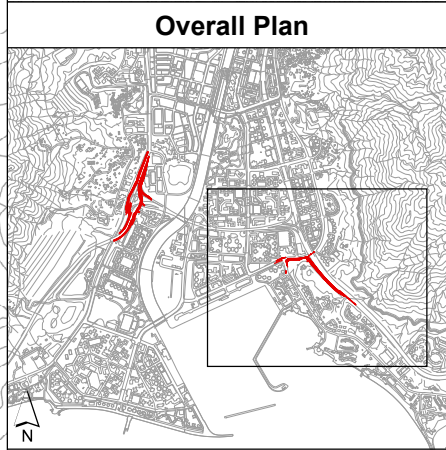

Rev	Description	By	Date

Consultant

Project Title
 AGREEMENT NO. CE 11/2021 (HY)
 TRAFFIC IMPROVEMENT SCHEME IN TUEN MUN - WIDENING AND ADDITION OF SLIP ROADS AT LUNG FU ROAD/ TUEN MUN ROAD/ WONG CHU ROAD/ HOI WING ROAD - INVESTIGATION, DESIGN AND CONSTRUCTION

Title
 The Overall Extent of LNRS on Existing Roads within the Assessment Area (Sheet 2 of 2)

Drawing No.	APPENDIX 4.6.1	Rev.	
Drawn	Date: 15/3/2023	Checked	Approved
Scale	1:5,000 (A3)	Status	

© COPYRIGHT RESERVED

路政署
HIGHWAYS DEPARTMENT
 主要工程管理處 (專責事務)
MAJOR WORKS PROJECT MANAGEMENT OFFICE (SPECIAL DUTIES)

屯門避風塘
 EN MUN TYPHOON SHELTER