

FIGURE 2.2 - 2.3


FIGURE 2.4

LEGEND :  
 — SITE LIMIT  
 — DEVELOPED SCHEME


Rev	Description	By	Date
Consultant			
Project title			
TRAFFIC IMPROVEMENT SCHEME IN TUEN MUN - WIDENING AND ADDITION OF SLIP ROADS AT LUNG FU ROAD/ TUEN MUN ROAD/ WONG CHU ROAD/ HOI WING ROAD			
Drawing title			
LOCATION PLAN OF THE PROJECT			
Drawing no.		Rev.	
FIGURE 2.1		-	
Drawn	Date	Checked	Approved
CAD	05/22	-	-
Scale		Status	
AS SHOWN (A3)		REPORT	

© COPYRIGHT RESERVED

路政署  
 HIGHWAYS DEPARTMENT  
 主要工程管理處  
 MAJOR WORKS PROJECT MANAGEMENT  
 OFFICE

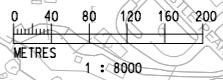

Date : 3/24/2023  
 Filename : X:\2512229A (CE11-2021-HY)\02\_Drawing\01-Report\EA\ES\Figure 2.2.dgn

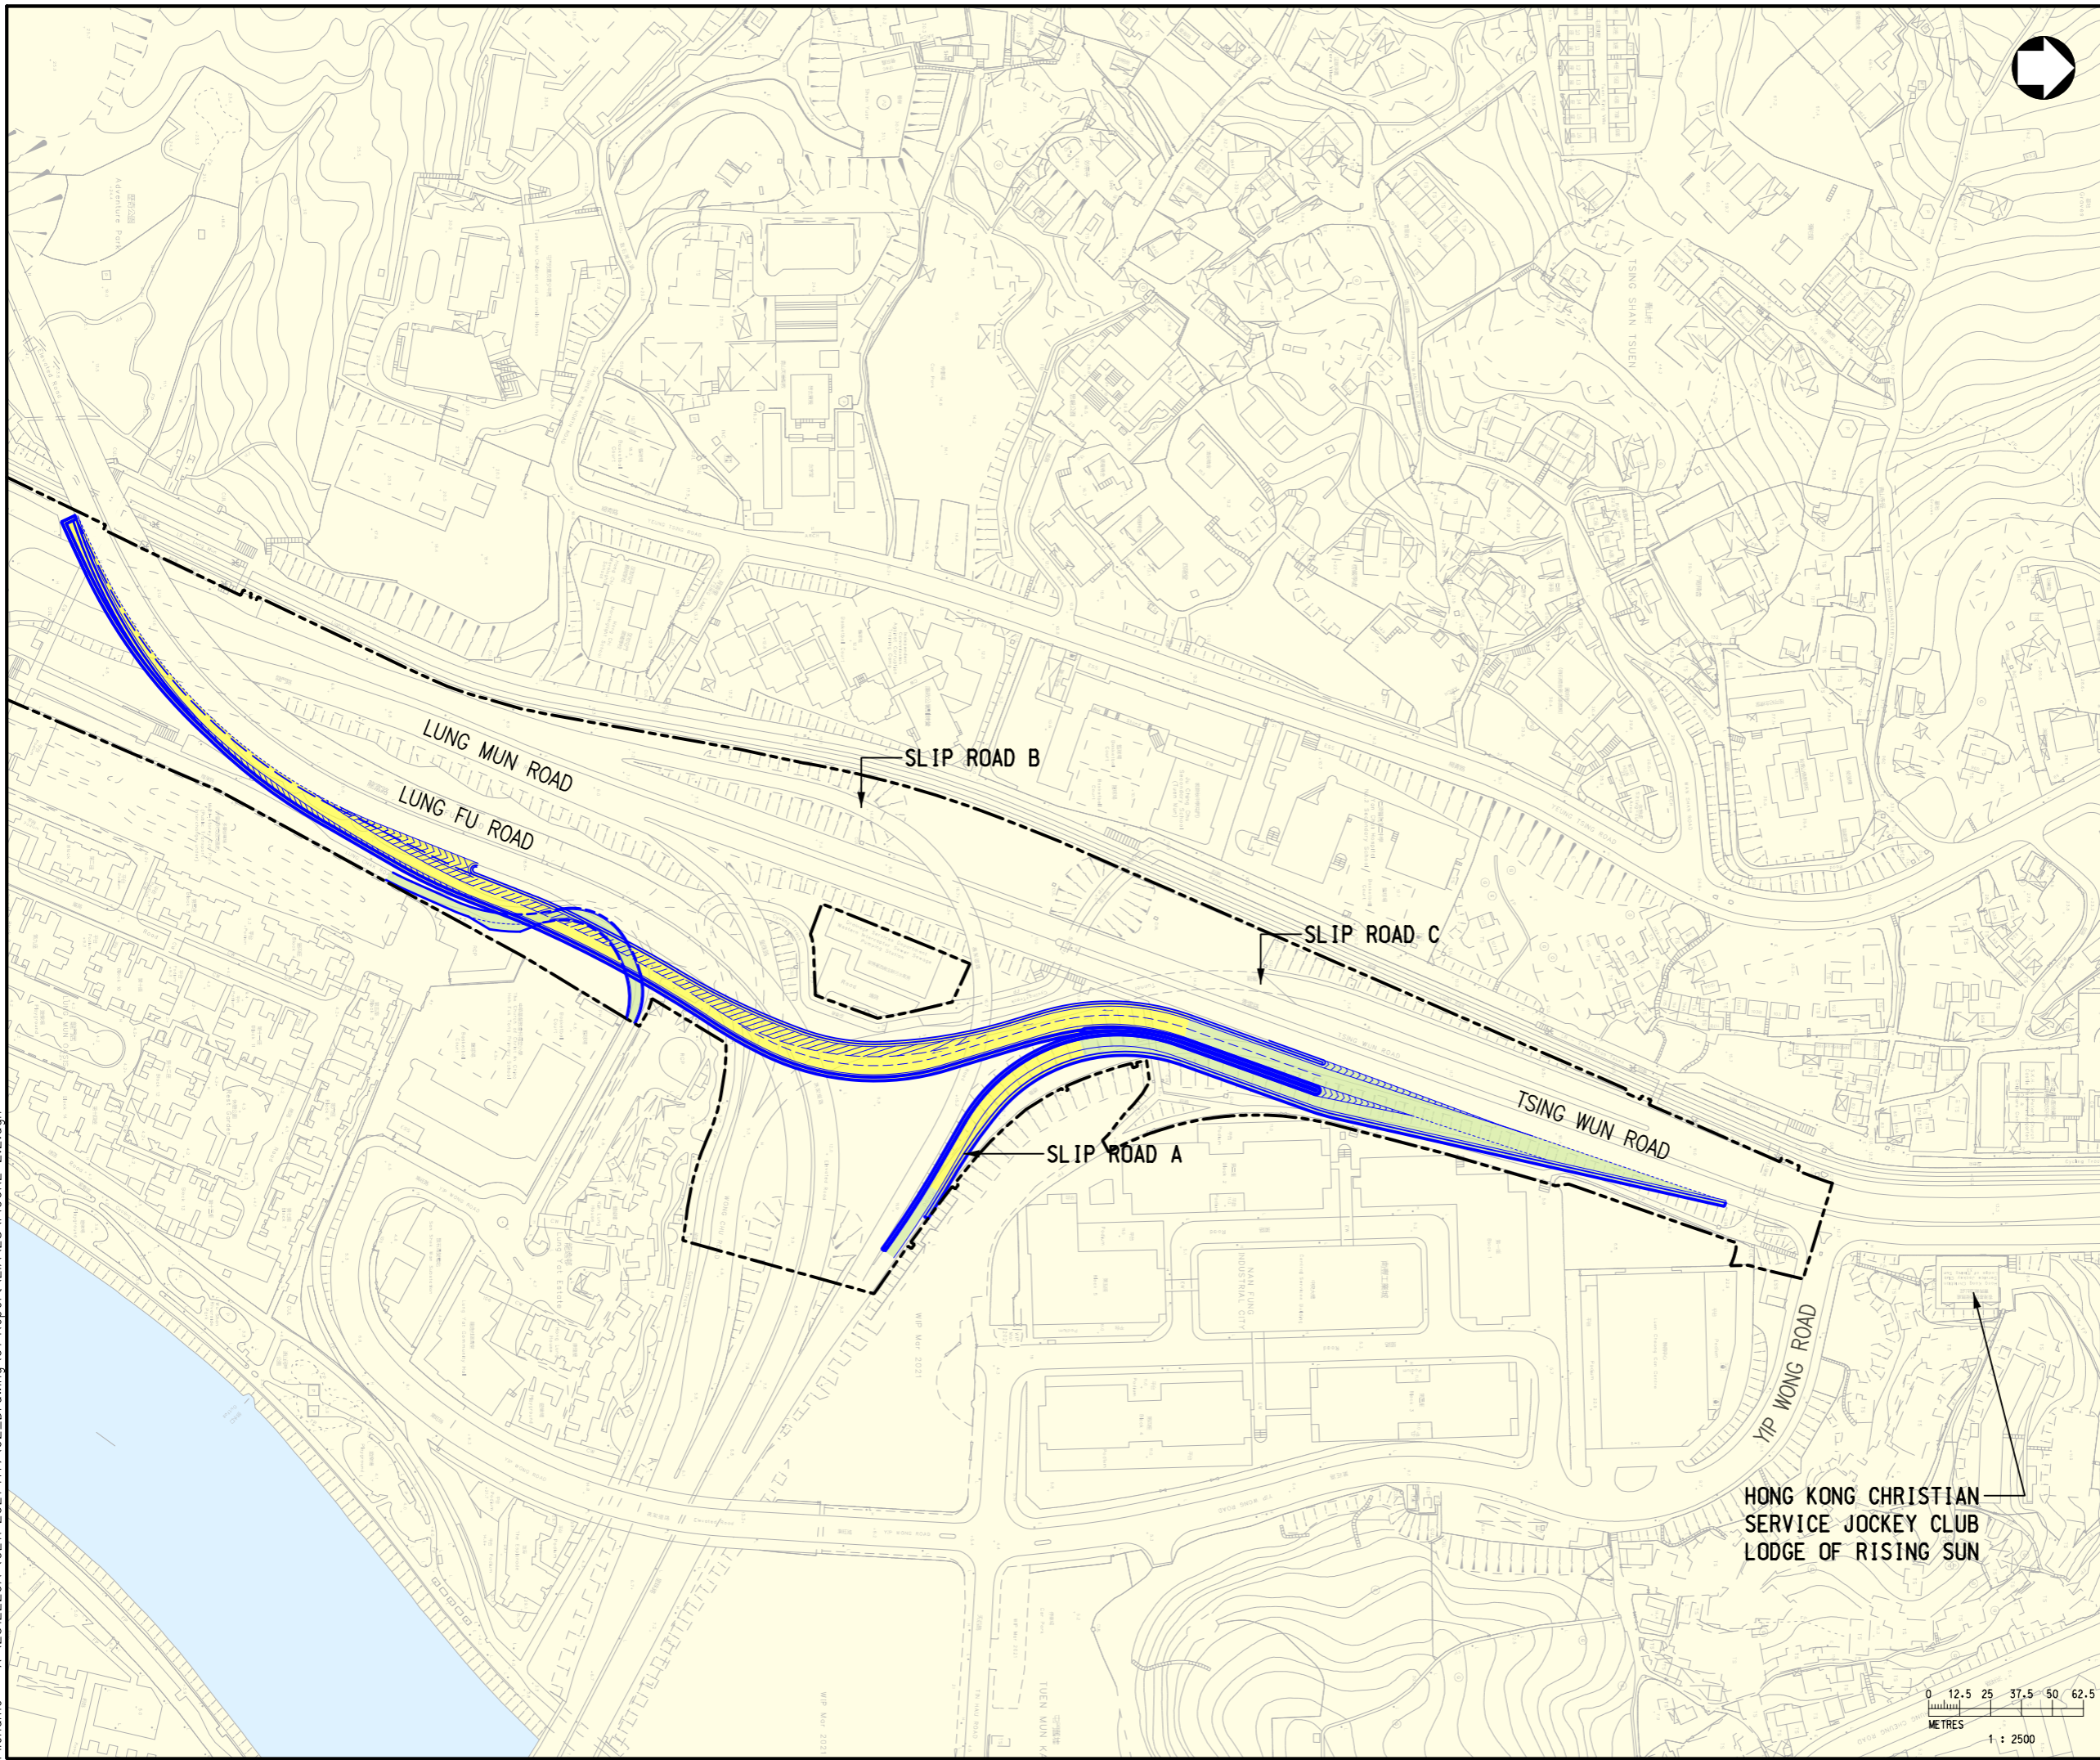


- LEGEND :**
- SITE LIMIT
  - DEVELOPED SCHEME (ELEVATED)
  - DEVELOPED SCHEME (AT-GRADE)

Rev	Description	By	Date
Consultant			
Project title			
TRAFFIC IMPROVEMENT SCHEME IN TUEN MUN - WIDENING AND ADDITION OF SLIP ROADS AT LUNG FU ROAD/ TUEN MUN ROAD/ WONG CHU ROAD/ HOI WING ROAD			
Drawing title			
LAYOUT OF LUNG FU ROAD SLIP ROAD - SOUTHBOUND			
Drawing no.			Rev.
FIGURE 2.2			-
Drawn	Date	Checked	Approved
CADD	05/22	-	-
Scale	Status		
AS SHOWN (A3)	REPORT		


© COPYRIGHT RESERVED

路政署  
HIGHWAYS DEPARTMENT  
主要工程管理處  
MAJOR WORKS PROJECT MANAGEMENT  
OFFICE

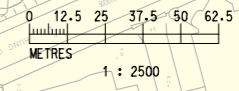



- LEGEND :
- SITE LIMIT
  - DEVELOPED SCHEME (ELEVATED)
  - DEVELOPED SCHEME (AT-GRADE)

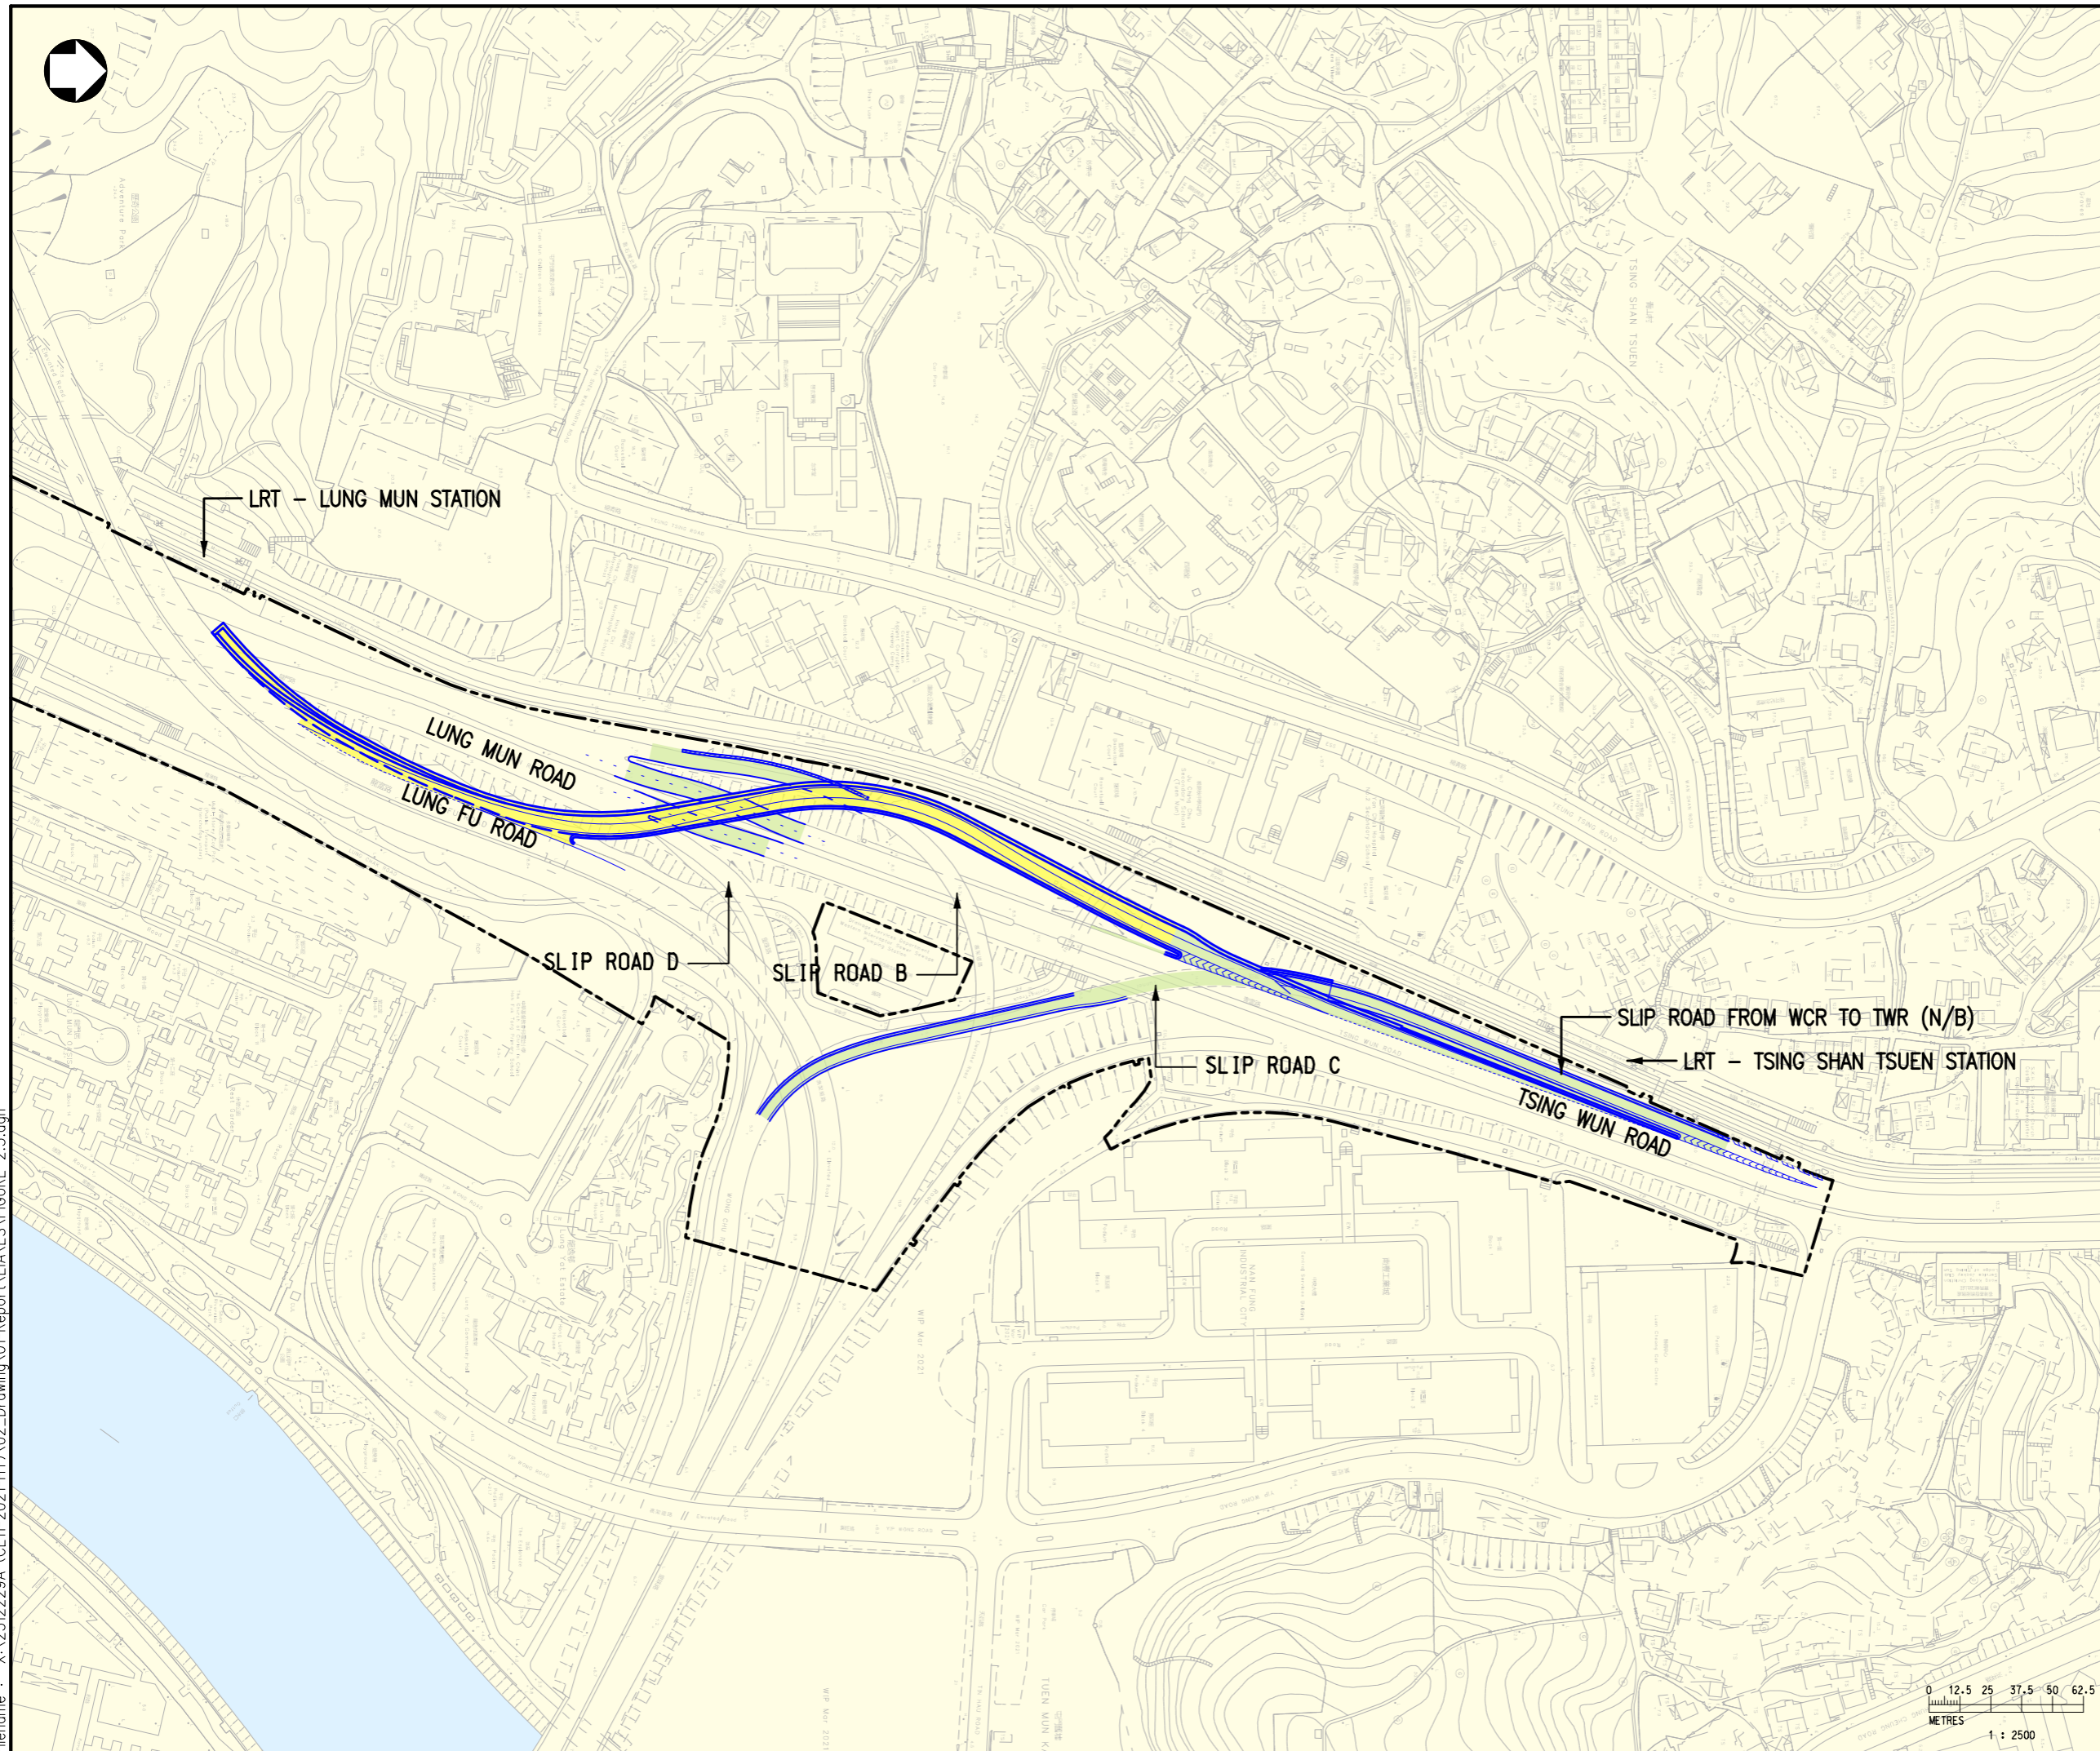

Rev	Description	By	Date

Consultant

Project title

TRAFFIC IMPROVEMENT SCHEME IN TUEN MUN  
- WIDENING AND ADDITION OF SLIP ROADS  
AT LUNG FU ROAD/ TUEN MUN ROAD/  
WONG CHU ROAD/ HOI WING ROAD

Drawing title


LAYOUT OF LUNG FU ROAD  
SLIP ROAD - NORTHBOUND

Drawing no.		Rev.	
<b>FIGURE 2.3</b>		-	
Drawn	Date	Checked	Approved
CADD	05/22	-	-
Scale	Status		REPORT
AS SHOWN (A3)	-		REPORT


© COPYRIGHT RESERVED

路政署  
HIGHWAYS DEPARTMENT  
主要工程管理處  
MAJOR WORKS PROJECT MANAGEMENT  
OFFICE


Date : 3/24/2023  
Filename : X:\2512229A (CE11-2021-HY)\02\_Drawing\01-Report\EA\ES\Figure 2.3.dgn

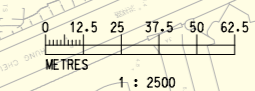

Date : 3/24/2023  
 Filename : X:\2512229A (CE11-2021-HY)02\_Drawing\01-Report\EA\ES\FIGURE 2.4.dgn

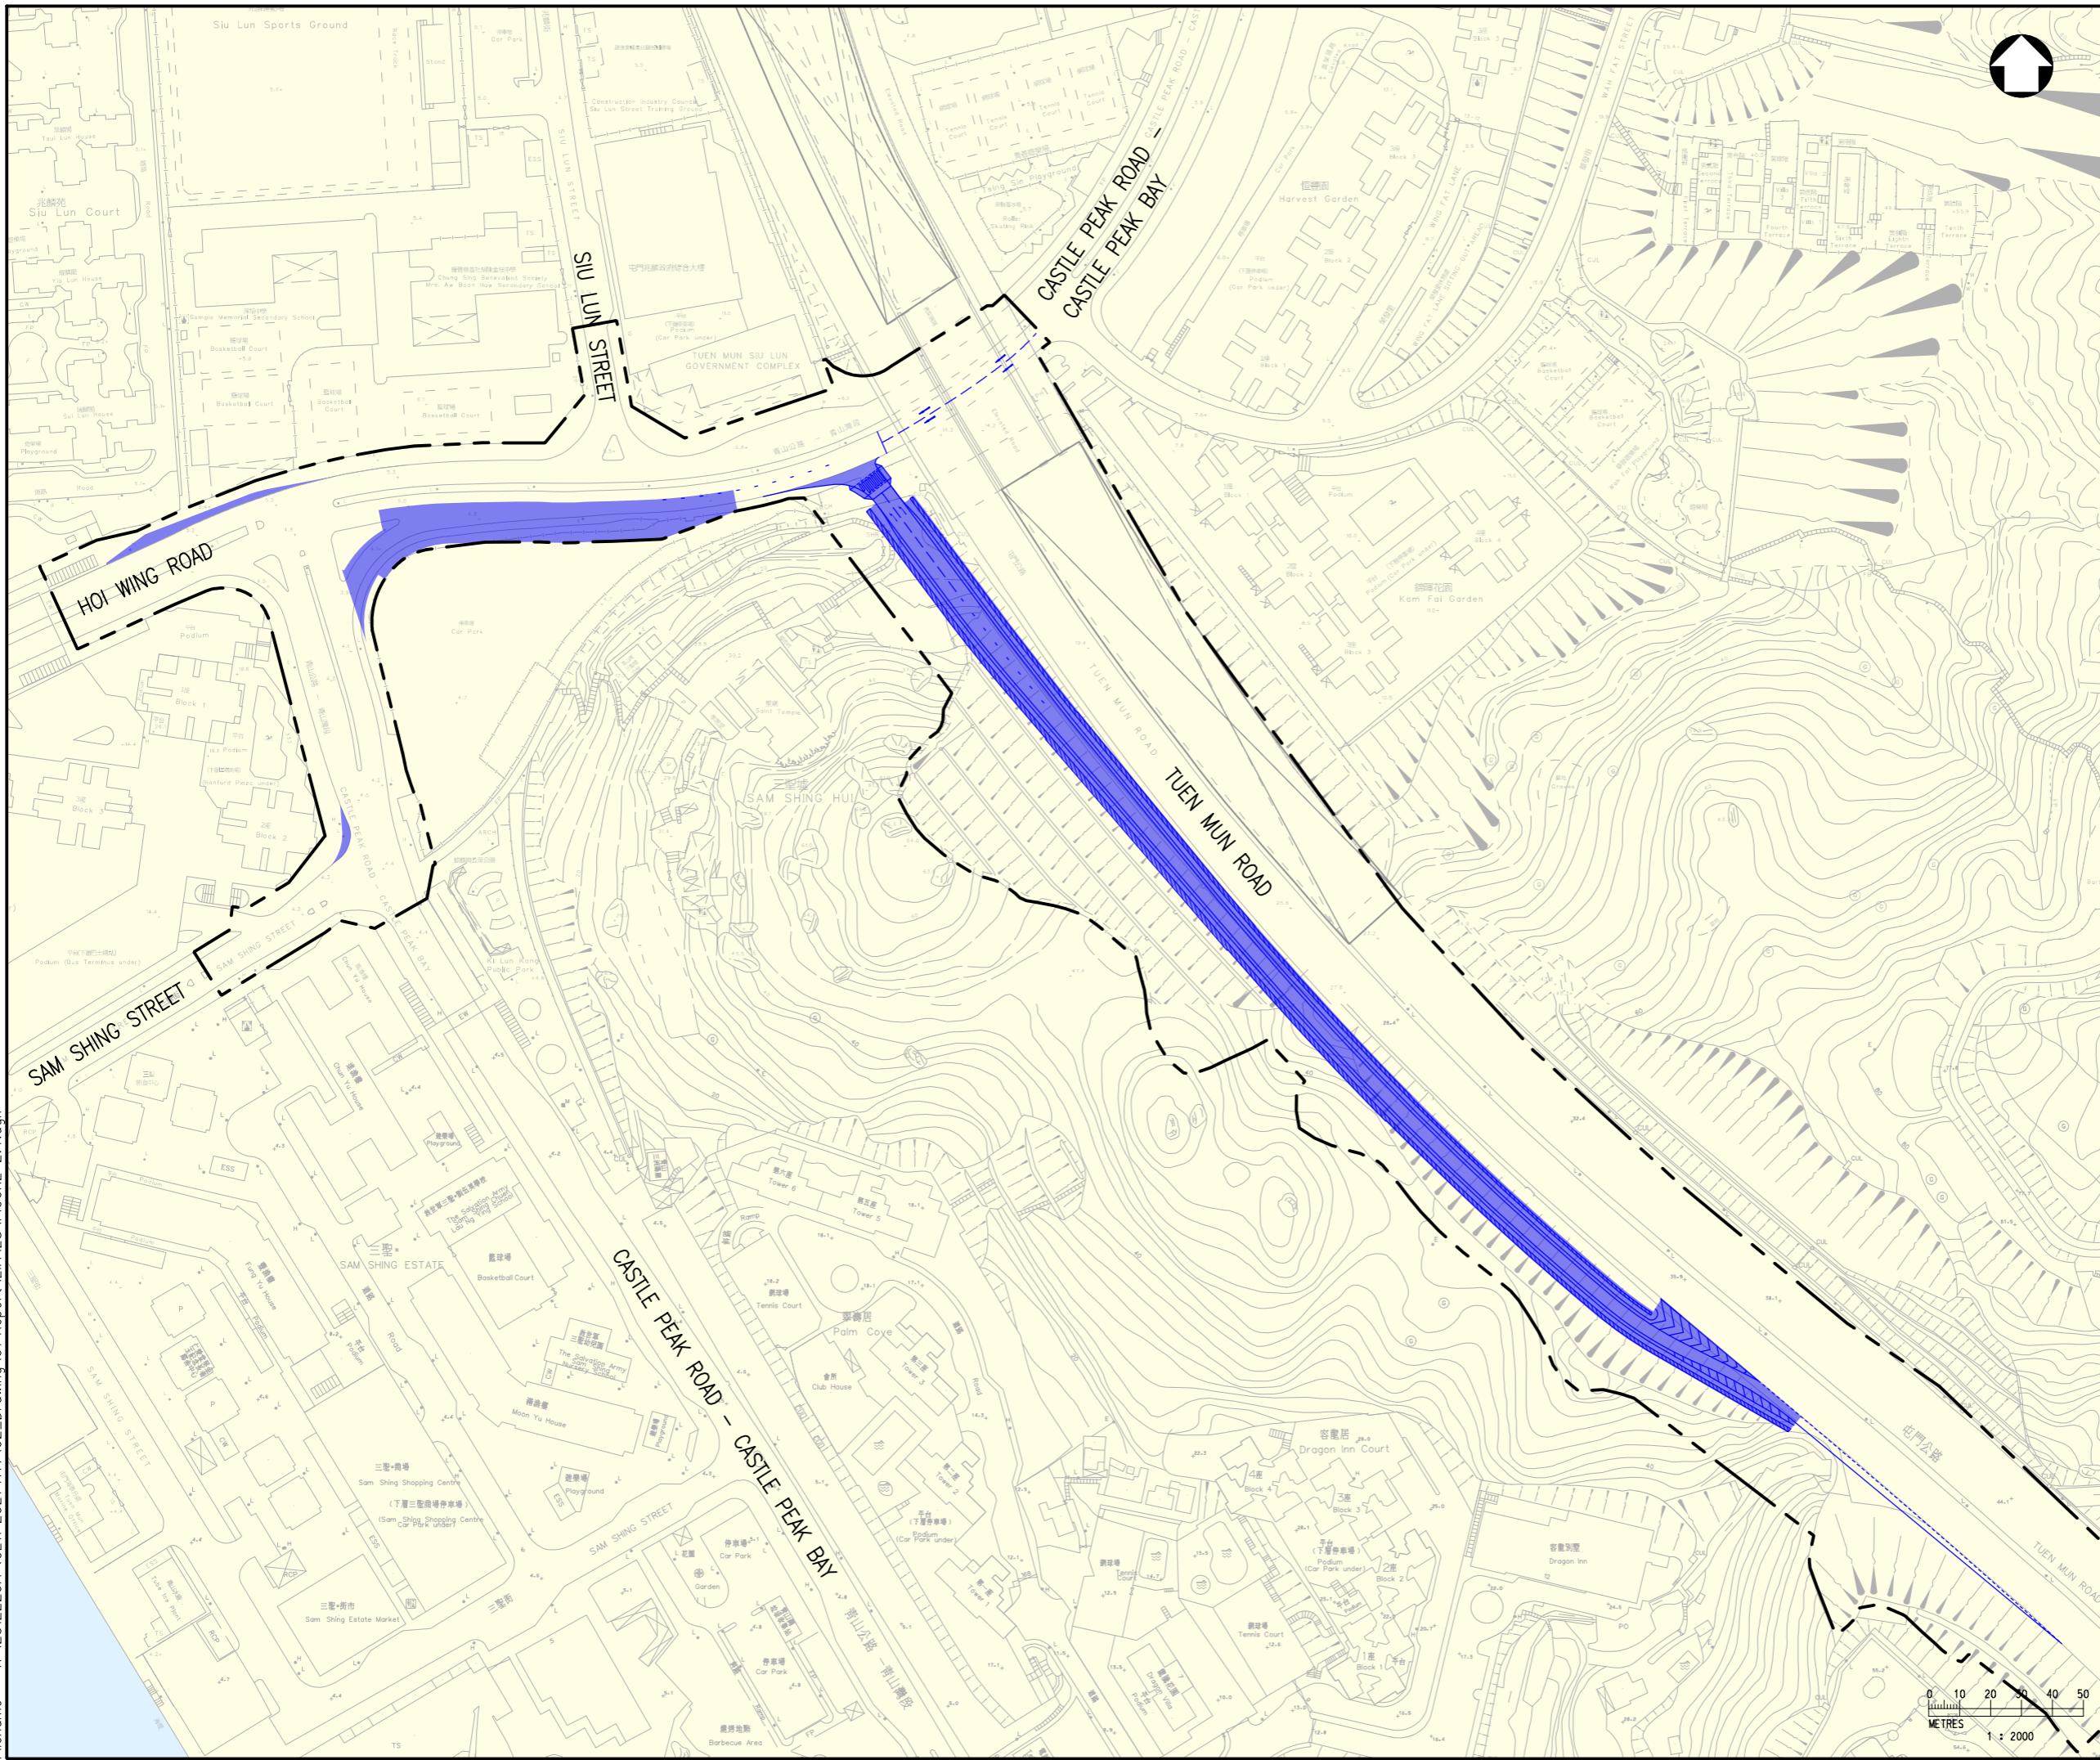

LEGEND :  
 --- SITE LIMIT  
 ■ DEVELOPED SCHEME

Rev	Description	By	Date
Consultant			
			
Project title			
TRAFFIC IMPROVEMENT SCHEME IN TUEN MUN - WIDENING AND ADDITION OF SLIP ROADS AT LUNG FU ROAD/ TUEN MUN ROAD/ WONG CHU ROAD/ HOI WING ROAD			
Drawing title			
LAYOUT OF HOI WING ROAD SLIP ROAD			
Drawing no.		Rev.	
FIGURE 2.4		-	
Drawn	Date	Checked	Approved
CADD	05/22	-	-
Scale	AS SHOWN (A3)		Status
			REPORT

© COPYRIGHT RESERVED



路政署  
 HIGHWAYS DEPARTMENT  
 主要工程管理處  
 MAJOR WORKS PROJECT MANAGEMENT  
 OFFICE

