

Date : 4/17/2023
 Filename : C:\Users\yiu.ken\ACCDocs\WSP_Asia_projects (AMER)\ACE11_2021\HY\Project Files\1-WP\1.1.2 CAD\1.1.2.1 SHEET\01 REPORT\EA\ES\FIGURE 2.1.dgn

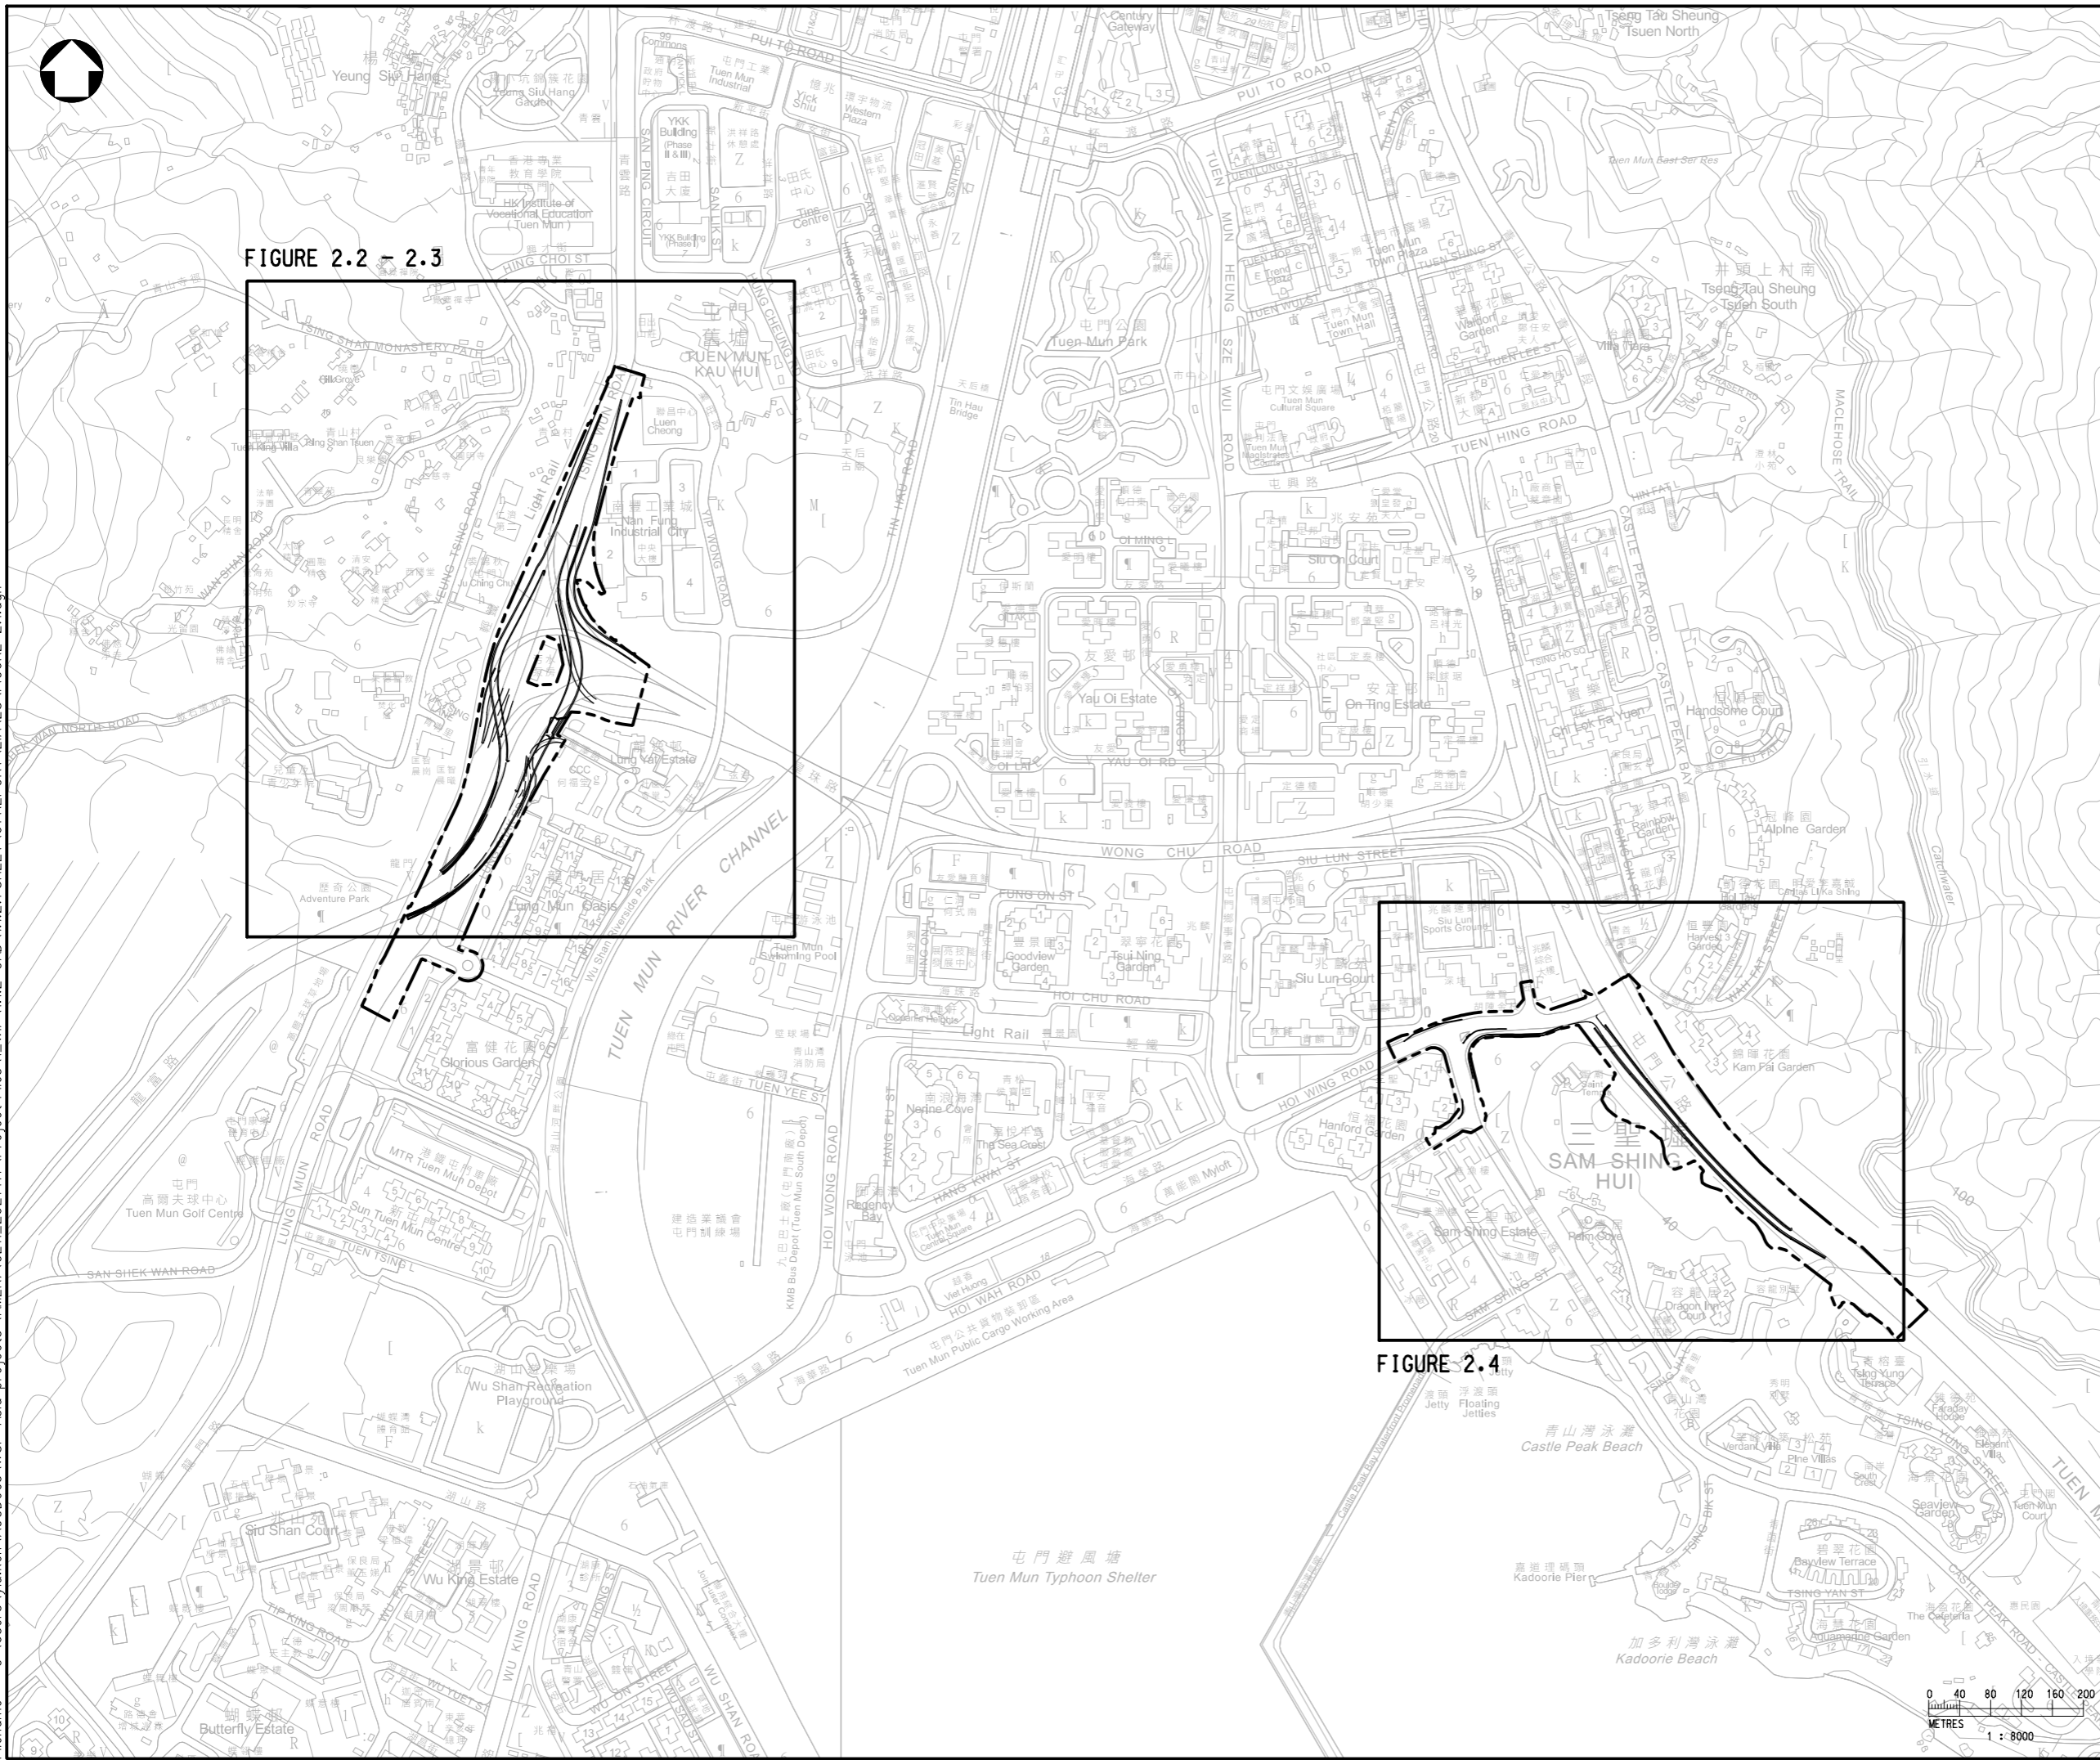


FIGURE 2.2 - 2.3

FIGURE 2.4

LEGEND :
 ——— SITE LIMIT
 - - - - - DEVELOPED SCHEME

| Rev | Description | By | Date |
|--|-------------|---------|----------|
| Consultant | | | |
| | | | |
| Project title | | | |
| TRAFFIC IMPROVEMENT SCHEME IN TUEN MUN - WIDENING AND ADDITION OF SLIP ROADS AT LUNG FU ROAD/ TUEN MUN ROAD/ WONG CHU ROAD/ HOI WING ROAD | | | |
| Drawing title | | | |
| LOCATION PLAN OF THE PROJECT | | | |
| Drawing no. | | Rev. | |
| FIGURE 2.1 | | - | |
| Drawn | Date | Checked | Approved |
| CAD | 05/22 | - | - |
| Scale | Status | | |
| AS SHOWN (A3) | REPORT | | |

© COPYRIGHT RESERVED

路政署
 HIGHWAYS DEPARTMENT
 主要工程管理處
 MAJOR WORKS PROJECT MANAGEMENT
 OFFICE

