


Date : 3/24/2023
 Filename : X:\2512229A (CE11-2021-HY)\02_Drawing\01-Report\EA\ES\Figure 2.2.dgn

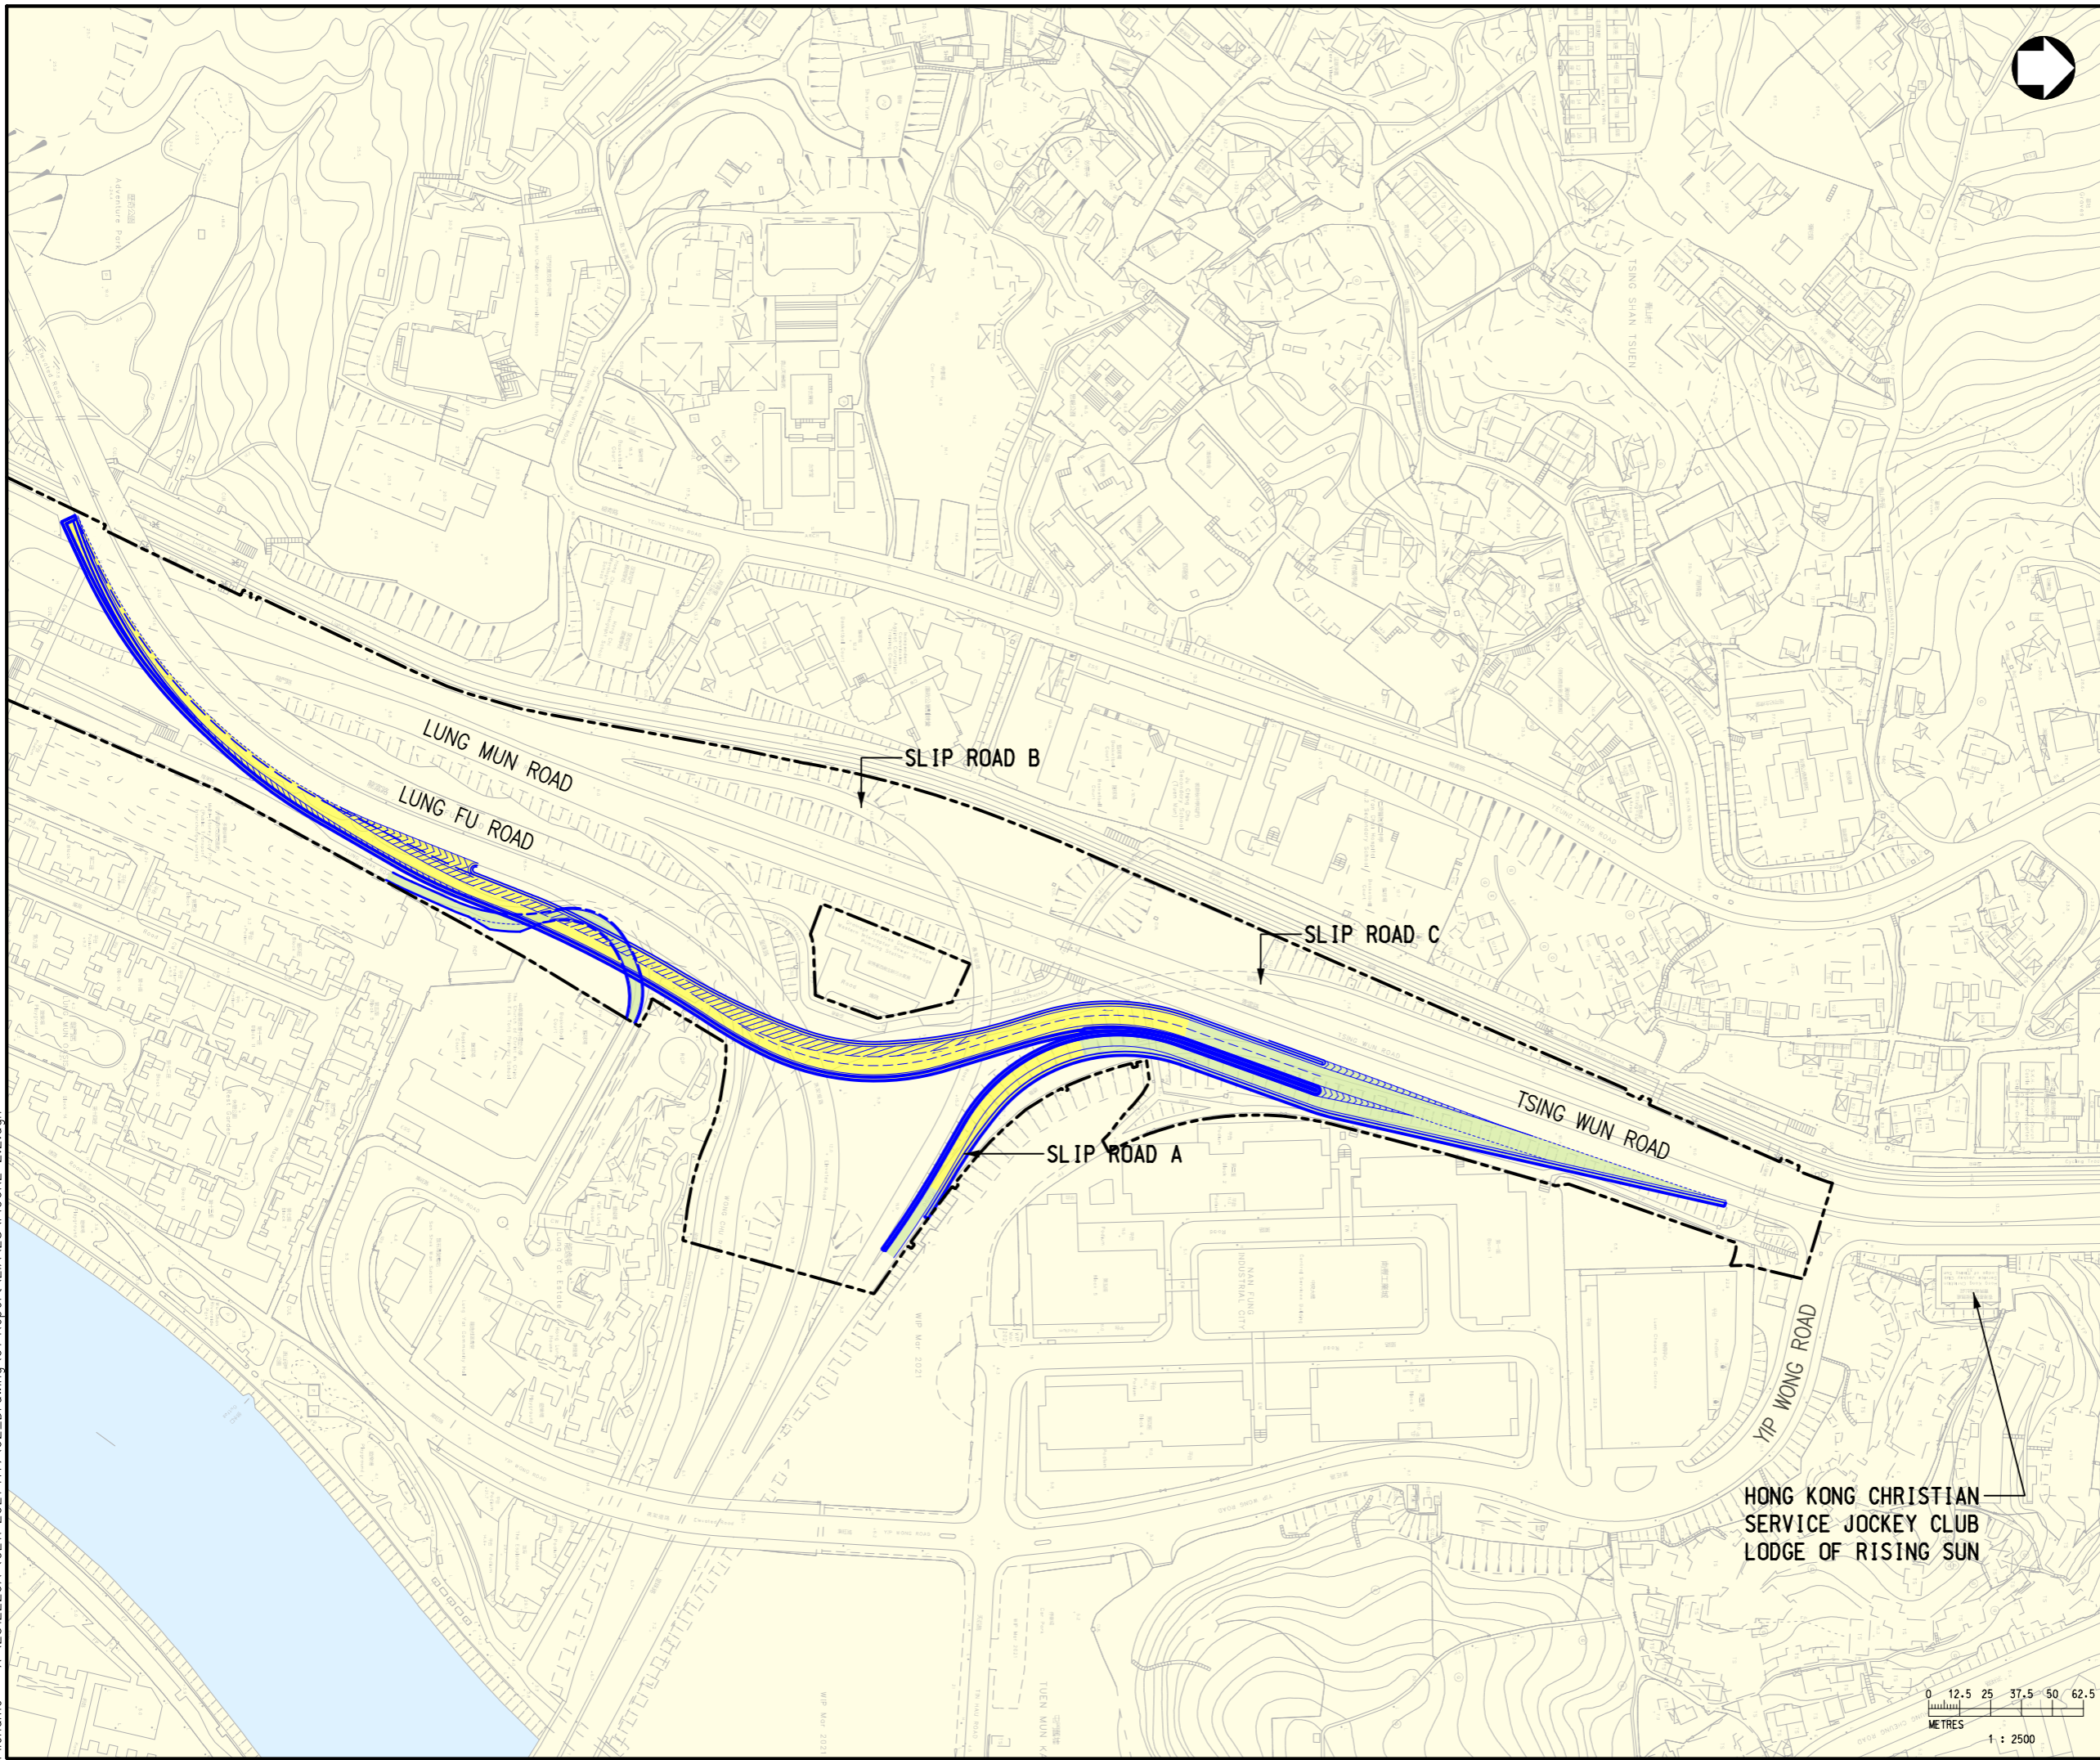

- LEGEND :**
- SITE LIMIT
 - DEVELOPED SCHEME (ELEVATED)
 - DEVELOPED SCHEME (AT-GRADE)

Rev	Description	By	Date



Project title
**TRAFFIC IMPROVEMENT SCHEME IN TUEN MUN
 - WIDENING AND ADDITION OF SLIP ROADS
 AT LUNG FU ROAD/ TUEN MUN ROAD/
 WONG CHU ROAD/ HOI WING ROAD**

Drawing title
**LAYOUT OF LUNG FU ROAD
 SLIP ROAD - SOUTHBOUND**

Drawing no. FIGURE 2.2		Rev. -	
Drawn CADD	Date 05/22	Checked -	Approved -
Scale AS SHOWN (A3)		Status REPORT	

© COPYRIGHT RESERVED

