


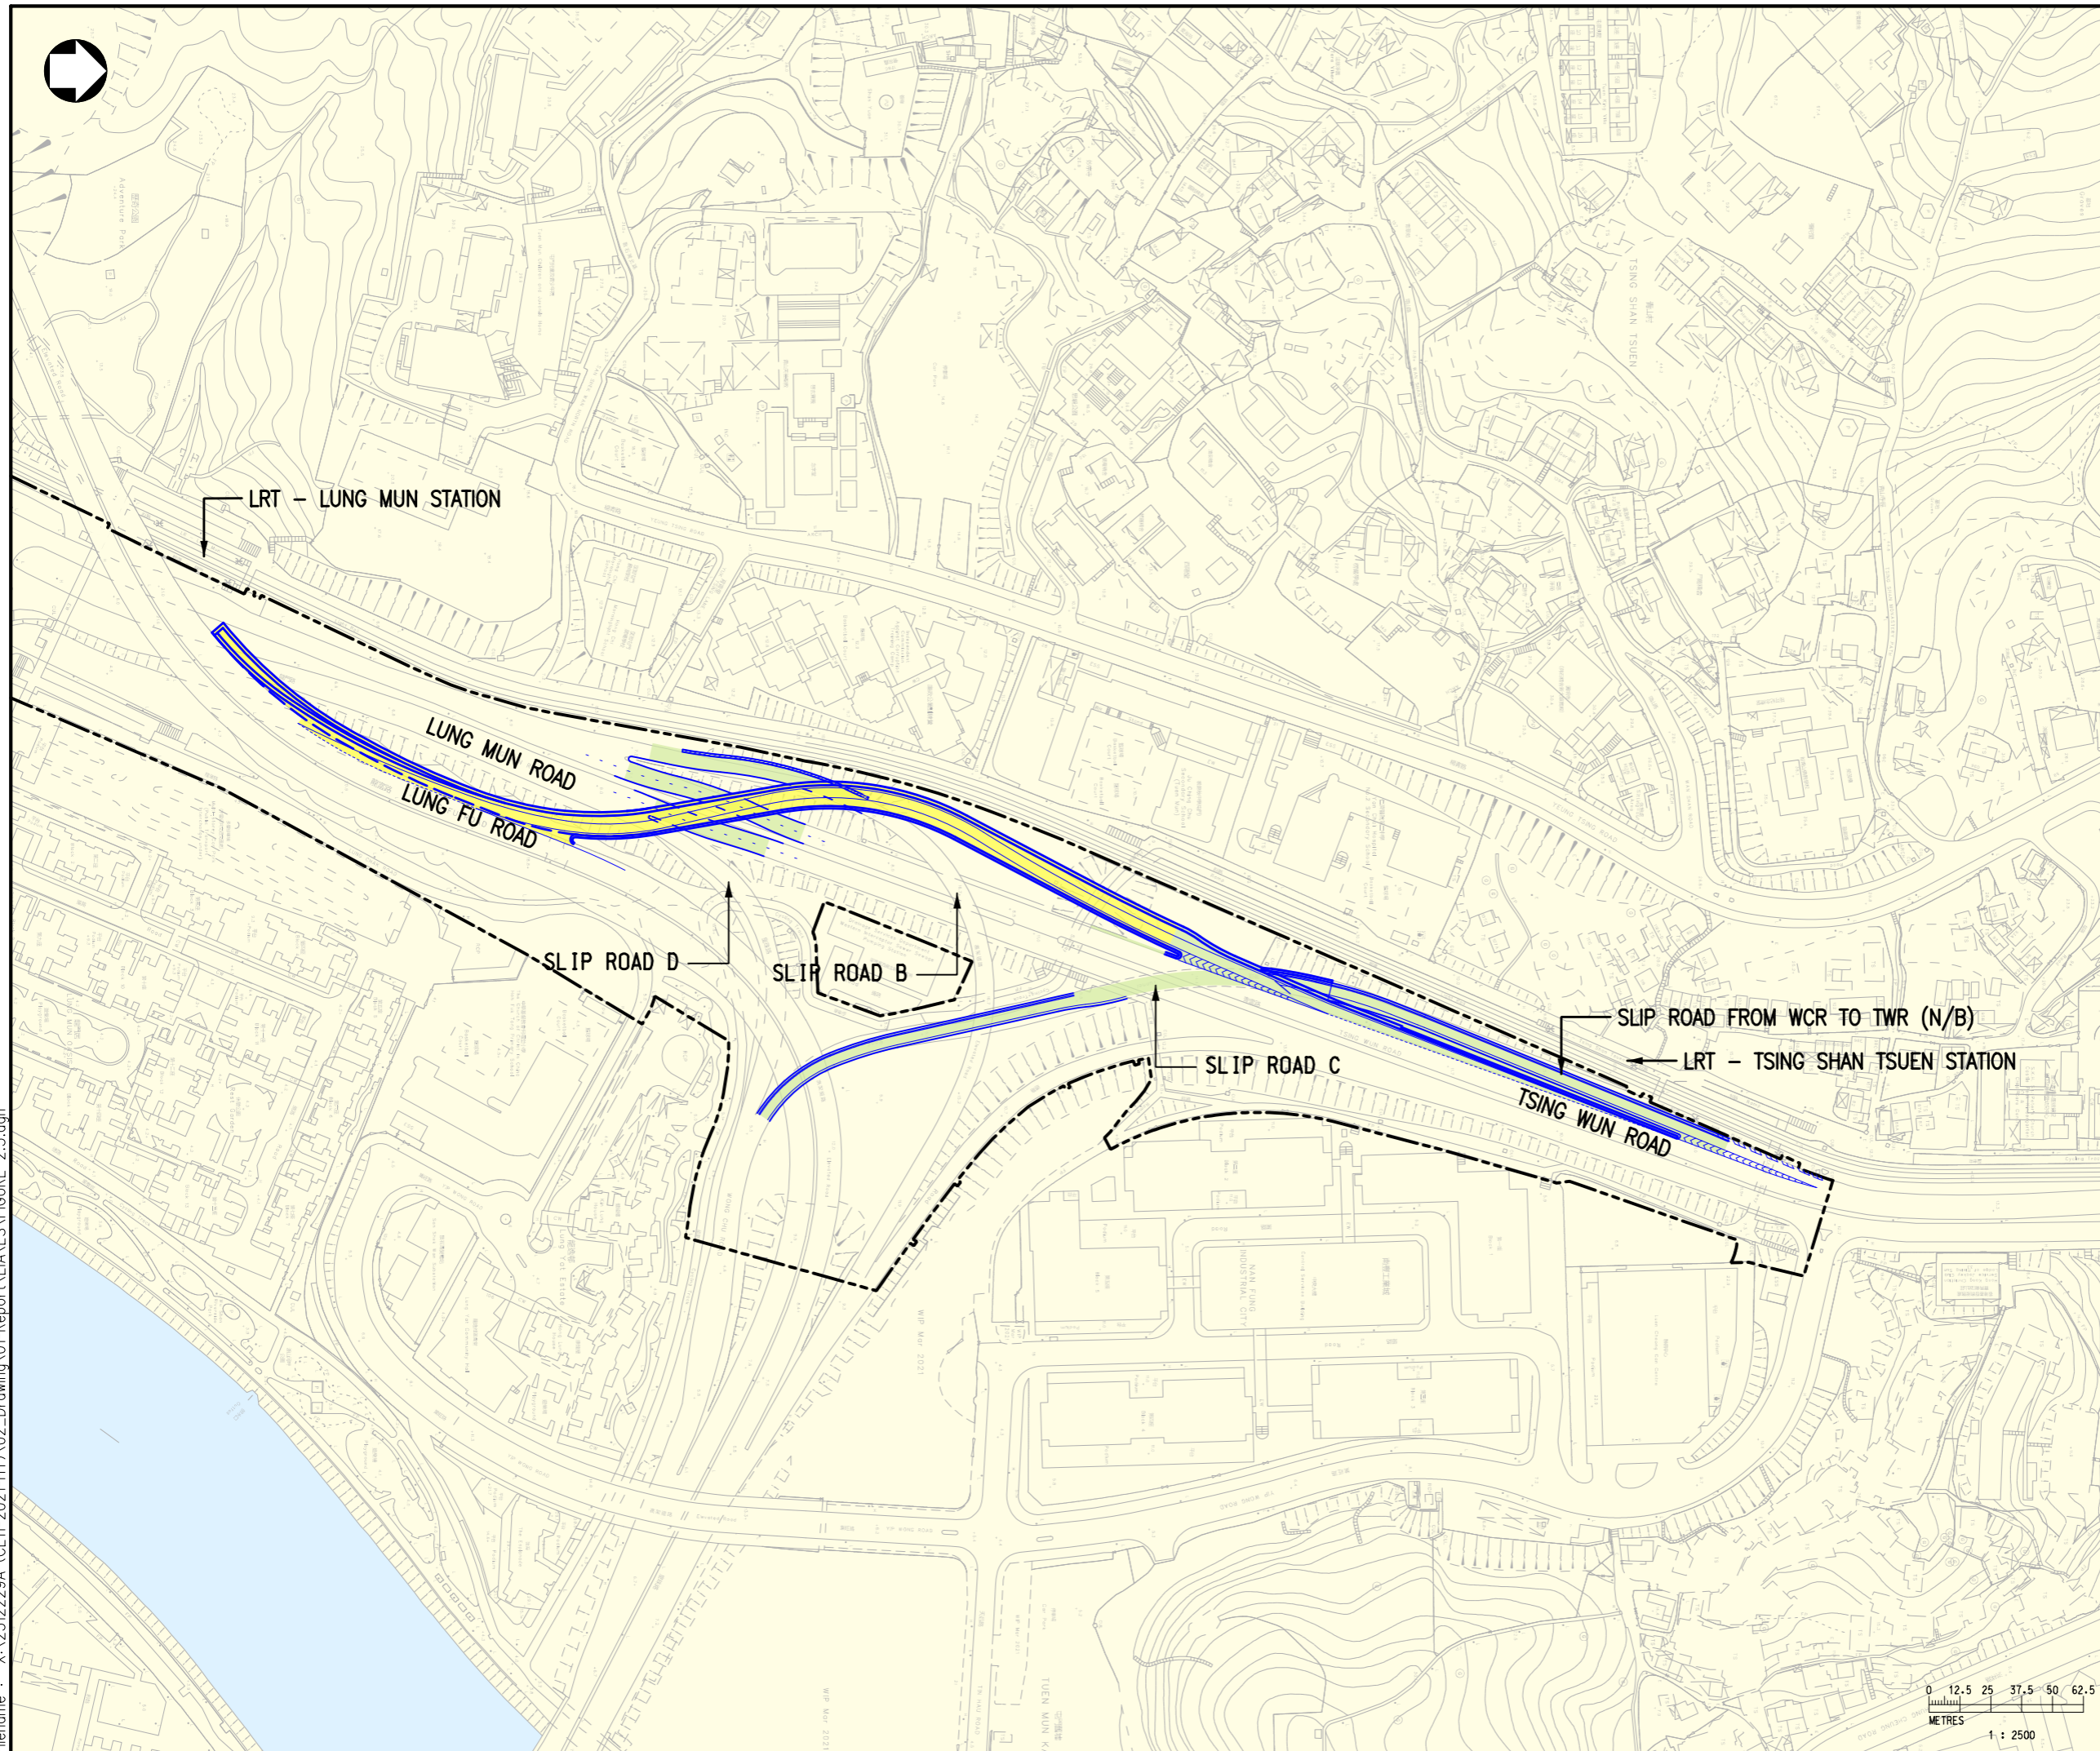

- LEGEND :
- SITE LIMIT
 - DEVELOPED SCHEME (ELEVATED)
 - DEVELOPED SCHEME (AT-GRADE)



Rev	Description	By	Date

Consultant

Project title

TRAFFIC IMPROVEMENT SCHEME IN TUEN MUN
- WIDENING AND ADDITION OF SLIP ROADS
AT LUNG FU ROAD/ TUEN MUN ROAD/
WONG CHU ROAD/ HOI WING ROAD

Drawing title

LAYOUT OF LUNG FU ROAD
SLIP ROAD - NORTHBOUND

Drawing no.		Rev.	
FIGURE 2.3		-	
Drawn	Date	Checked	Approved
CADD	05/22	-	-
Scale	Status		REPORT
AS SHOWN (A3)			

© COPYRIGHT RESERVED

路政署
HIGHWAYS DEPARTMENT

主要工程管理處
MAJOR WORKS PROJECT MANAGEMENT
OFFICE

Date : 3/24/2023
Filename : X:\2512229A (CE11-2021-HY)\02_Drawing\01-Report\EIA\ES\Figure 2.3.dgn

