


Date : 3/24/2023
 Filename : X:\2512229A (CE11-2021-HY)02_Drawing\01-Report\EA\ES\FIGURE 2.4.dgn

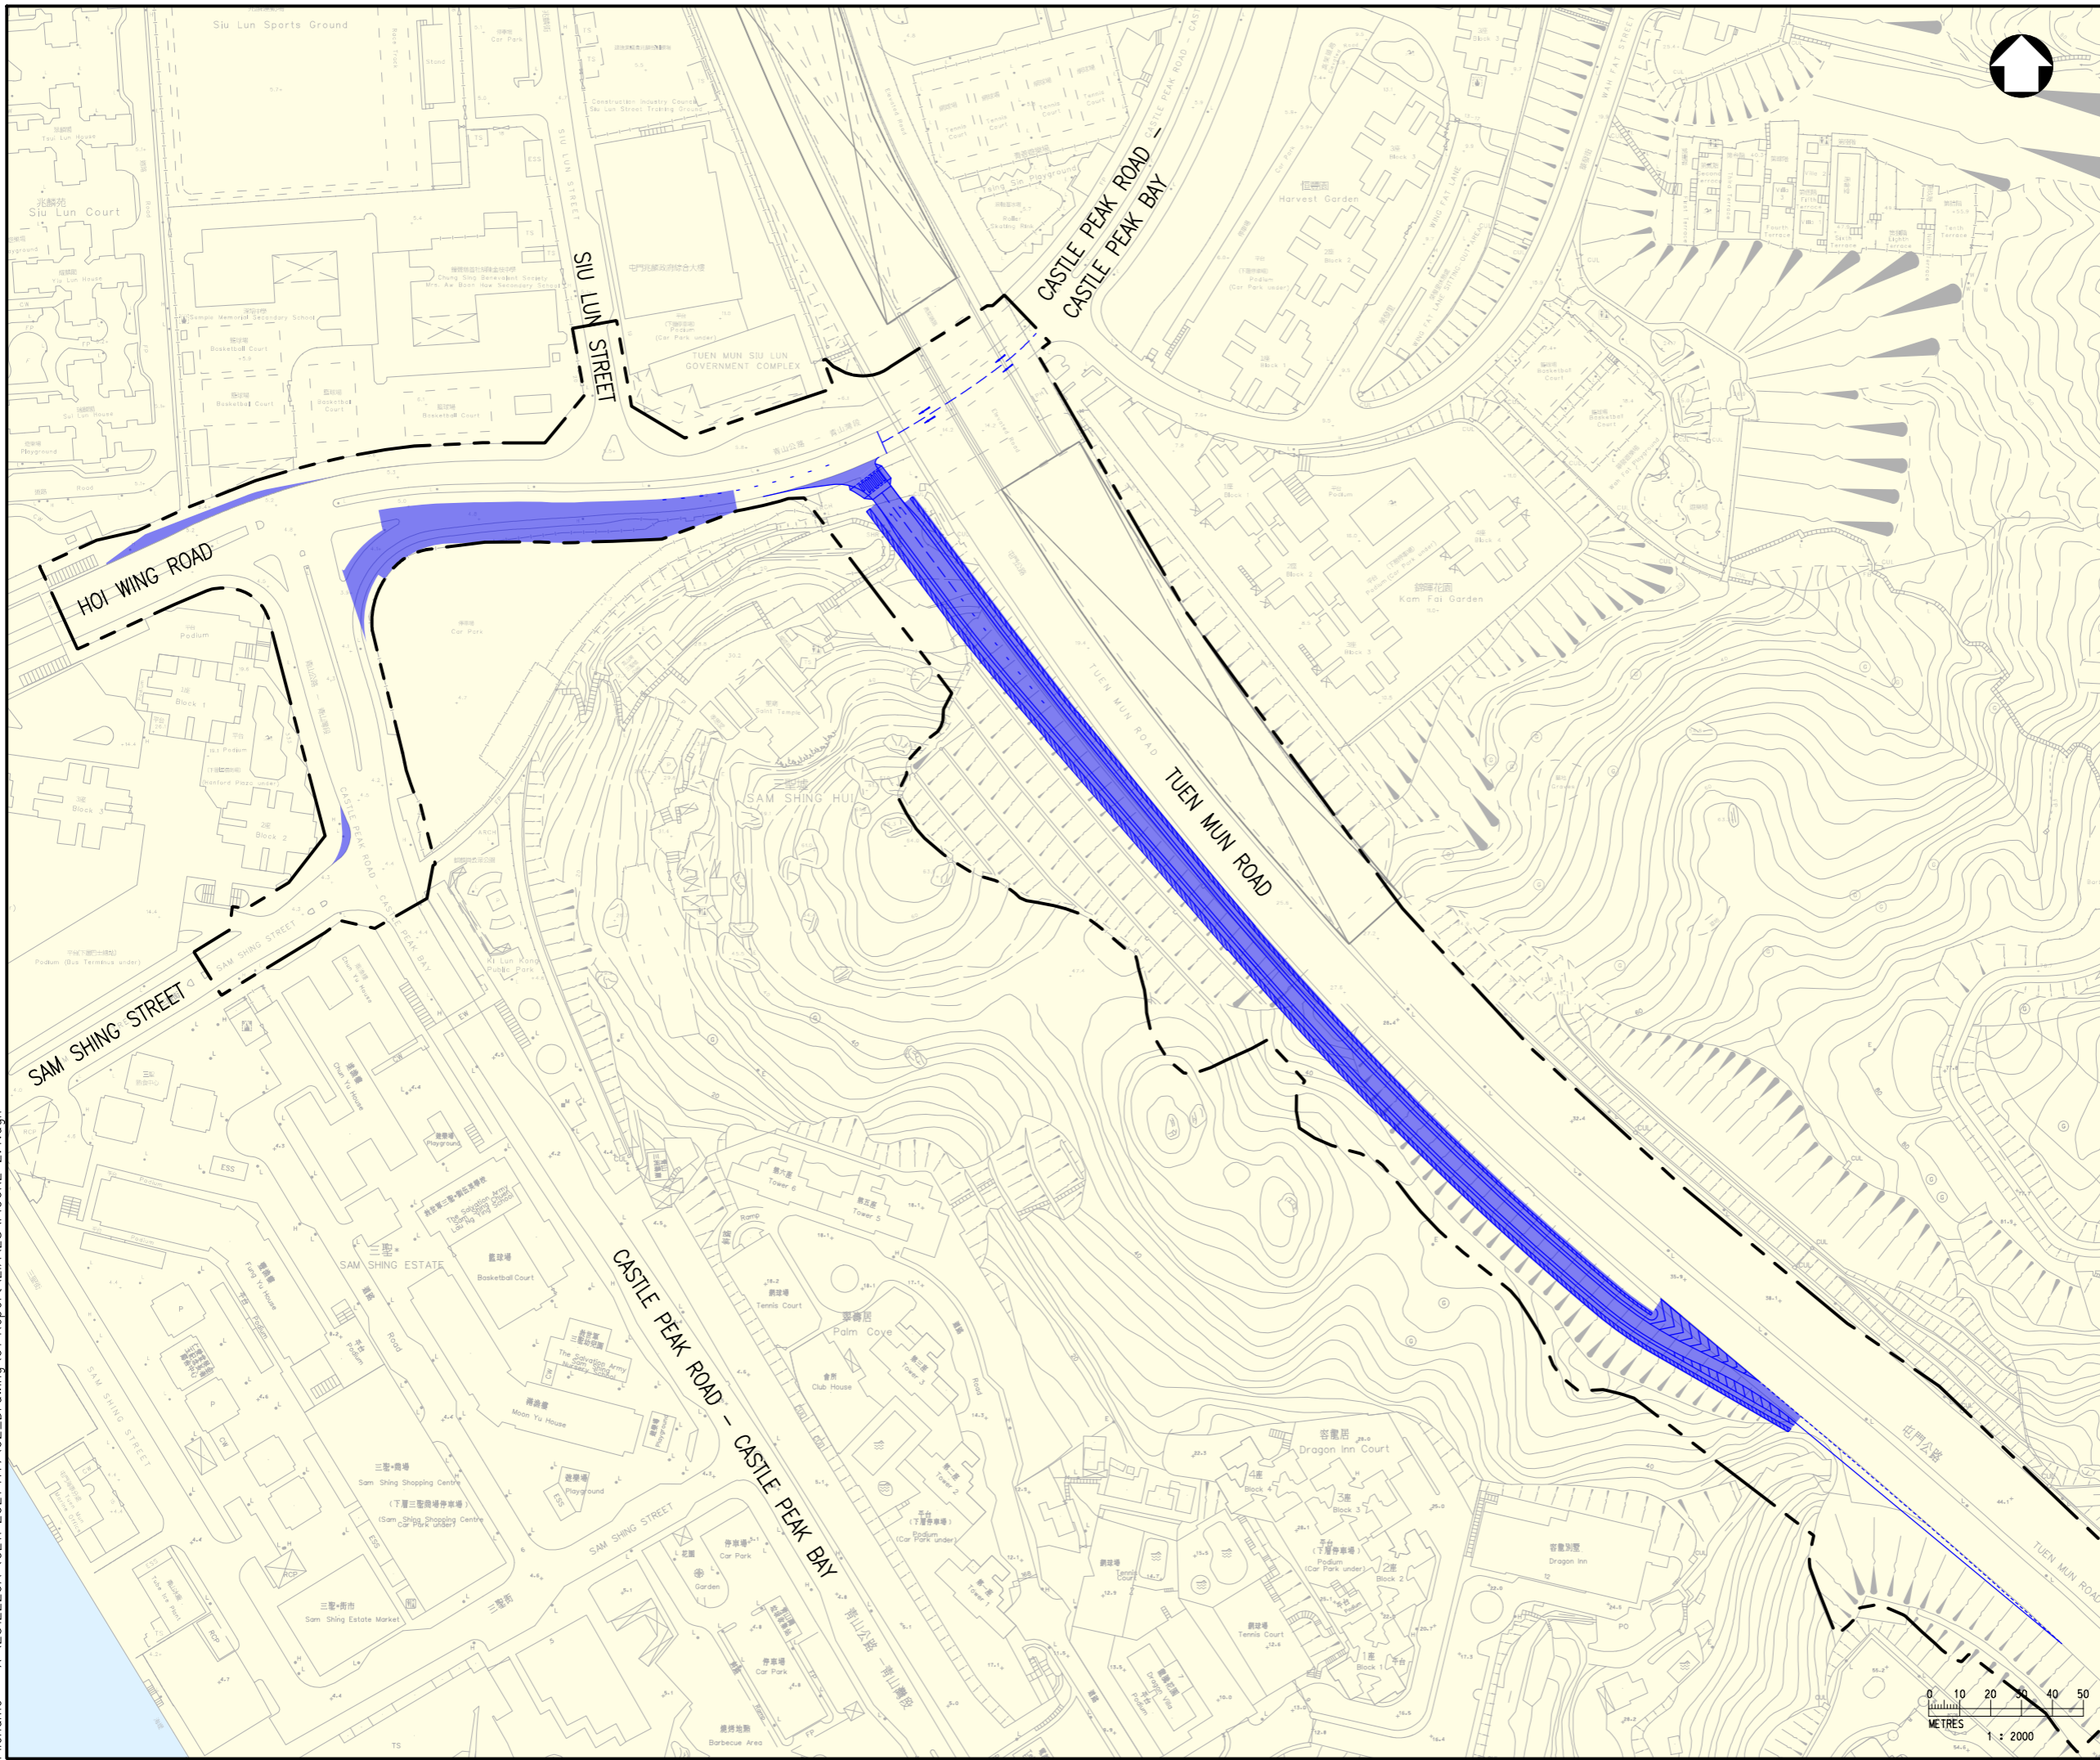

LEGEND :
 --- SITE LIMIT
 ■ DEVELOPED SCHEME

Rev	Description	By	Date
Consultant			
Project title			
TRAFFIC IMPROVEMENT SCHEME IN TUEN MUN - WIDENING AND ADDITION OF SLIP ROADS AT LUNG FU ROAD/ TUEN MUN ROAD/ WONG CHU ROAD/ HOI WING ROAD			
Drawing title			
LAYOUT OF HOI WING ROAD SLIP ROAD			
Drawing no.		Rev.	
FIGURE 2.4		-	
Drawn	Date	Checked	Approved
CADD	05/22	-	-
Scale	AS SHOWN (A3)		Status
			REPORT

© COPYRIGHT RESERVED

路政署
 HIGHWAYS DEPARTMENT
 主要工程管理處
 MAJOR WORKS PROJECT MANAGEMENT
 OFFICE

