


Date : 3/27/2023
 Filename : X:\2512229A (CE11-2021-HY)\02_Drawing\01-Report\EA\Figure 2.1b.dgn

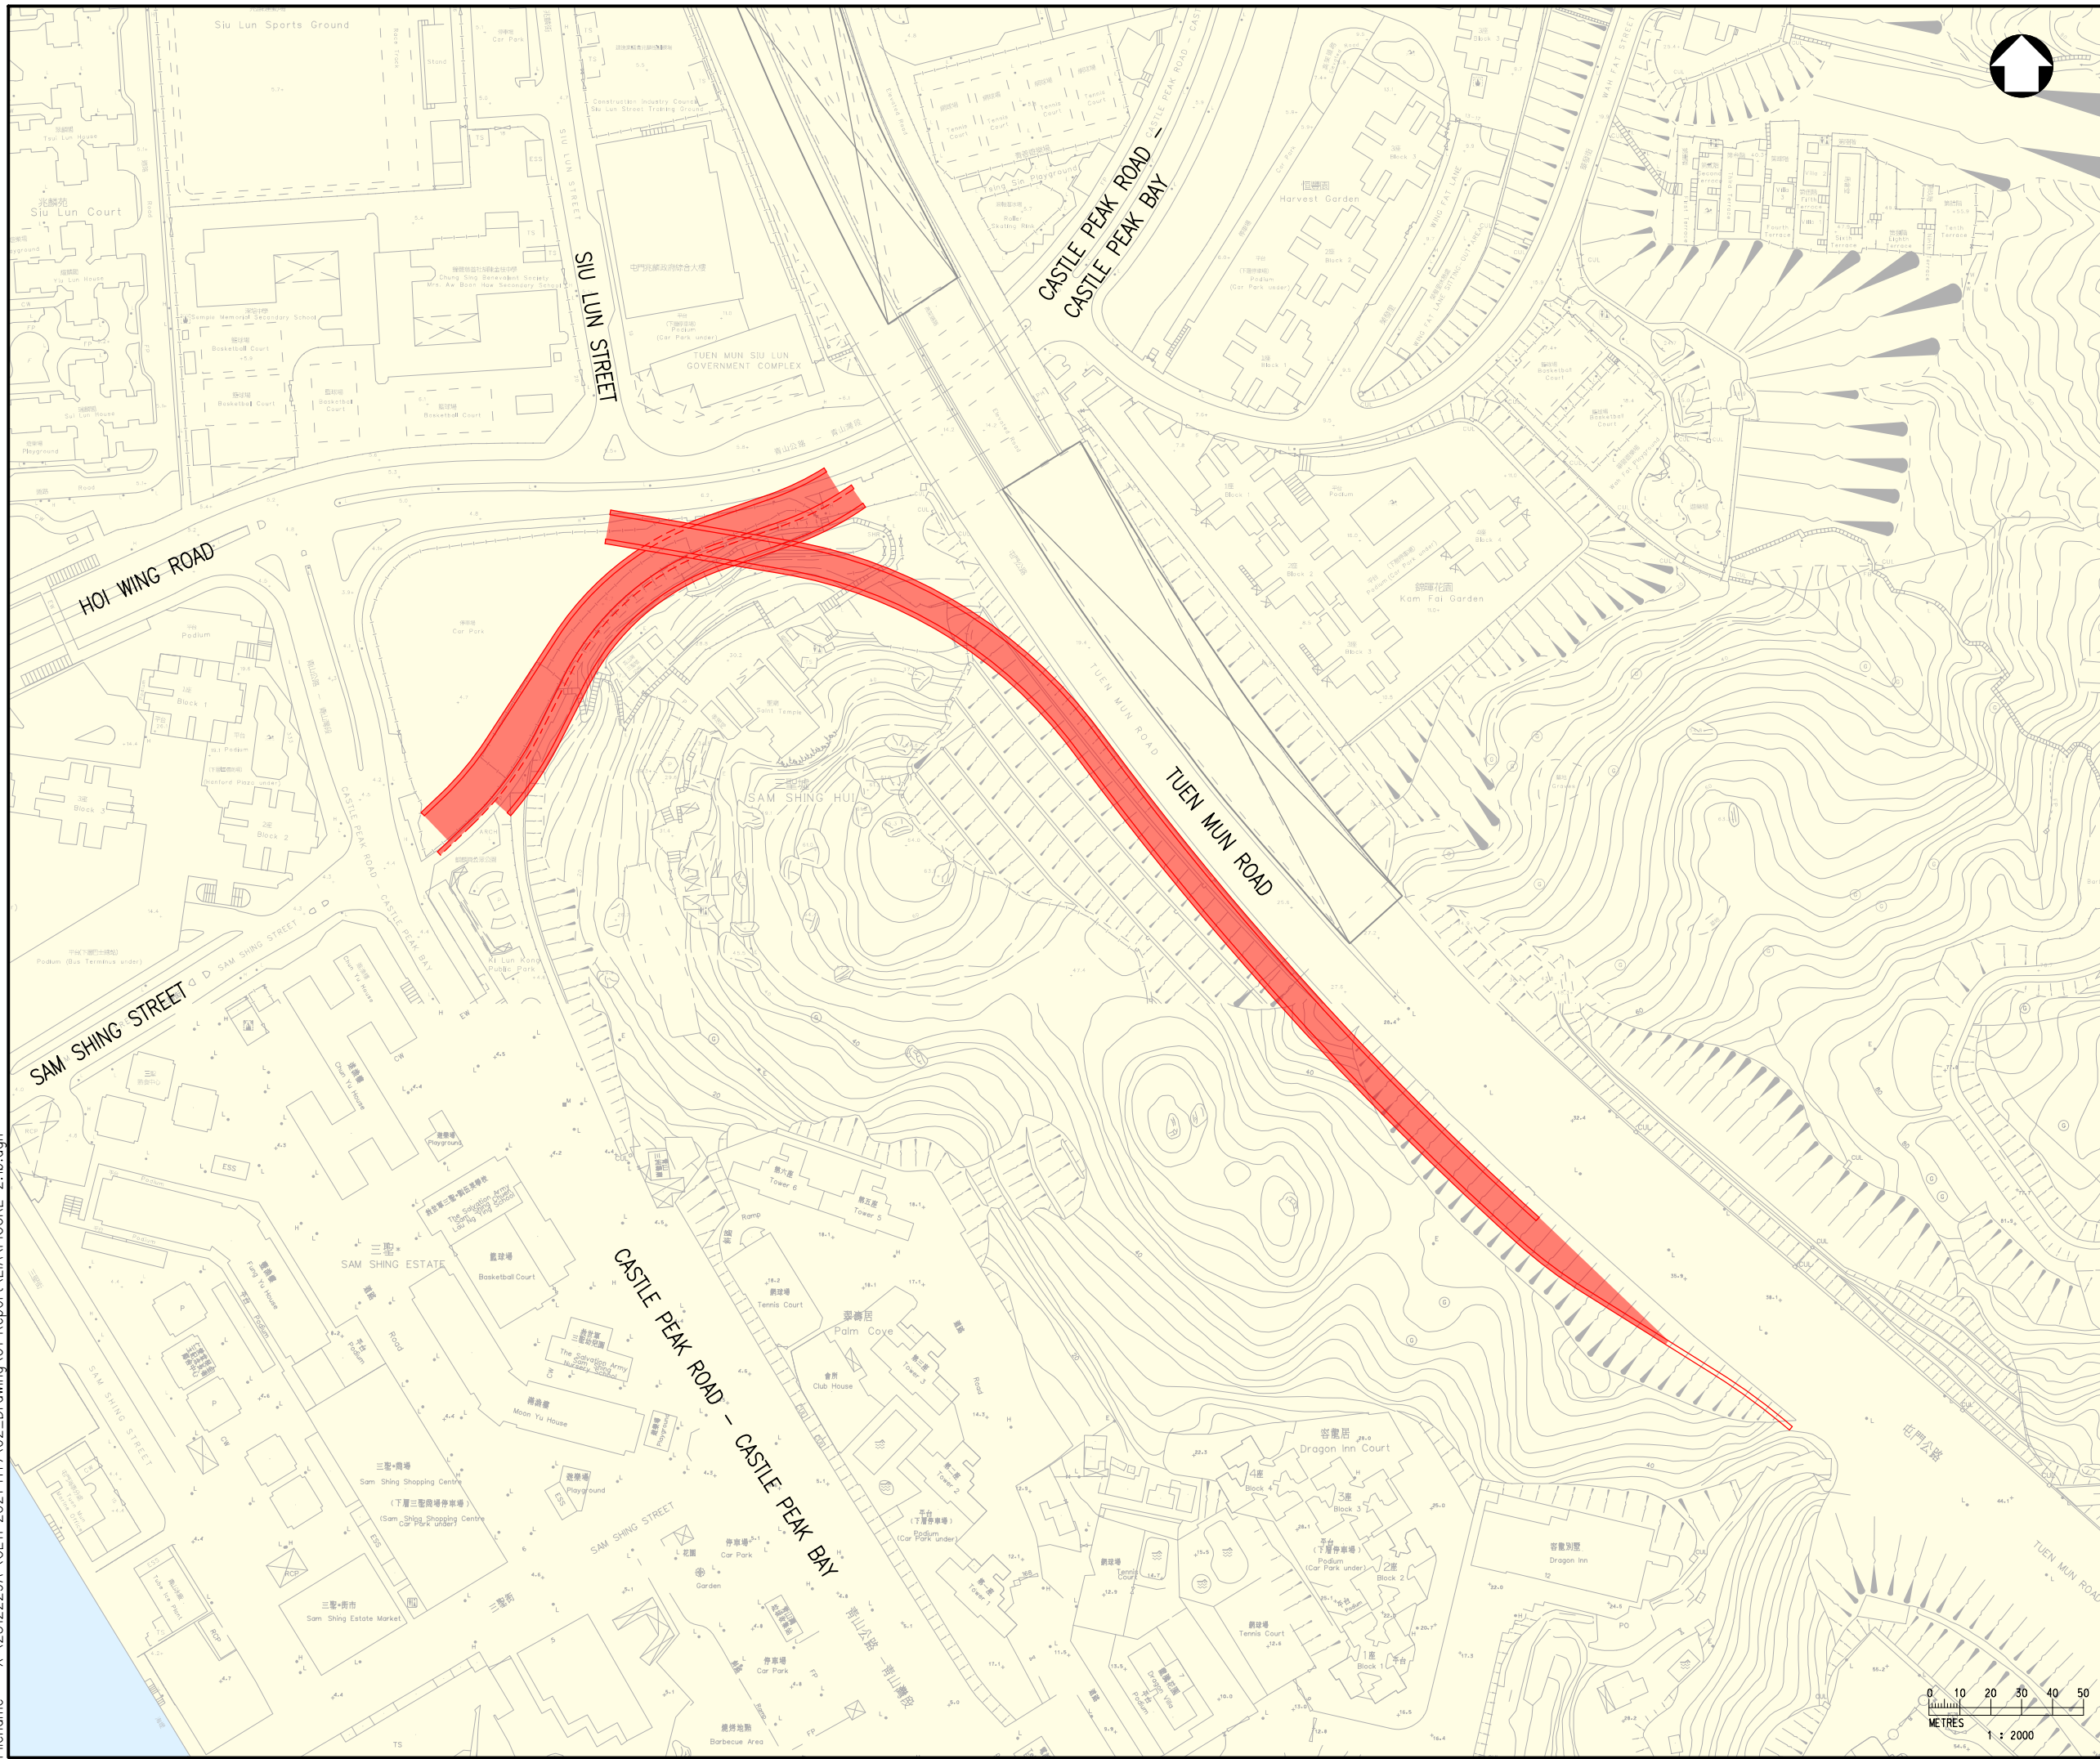

LEGEND :
 BASE SCHEME

Rev	Description	By	Date



Project title
**TRAFFIC IMPROVEMENT SCHEME IN TUEN MUN
 - WIDENING AND ADDITION OF SLIP ROADS
 AT LUNG FU ROAD/ TUEN MUN ROAD/
 WONG CHU ROAD/ HOI WING ROAD**

Drawing title
**LAYOUT OF HOI WING ROAD
 SLIP ROAD OPTION H2**

Drawing no. FIGURE 2.1b		Rev. -	
Drawn CADD	Date 05/22	Checked -	Approved -
Scale AS SHOWN (A3)		Status REPORT	

© COPYRIGHT RESERVED



路政署
HIGHWAYS DEPARTMENT
 主要工程管理處
 MAJOR WORKS PROJECT MANAGEMENT
 OFFICE

