


Date : 3/27/2023  
 Filename : X:\2512229A (CE11-2021-HY)\02\_Drawing\01-Report\EIA\FIGURE 2.2.dgn

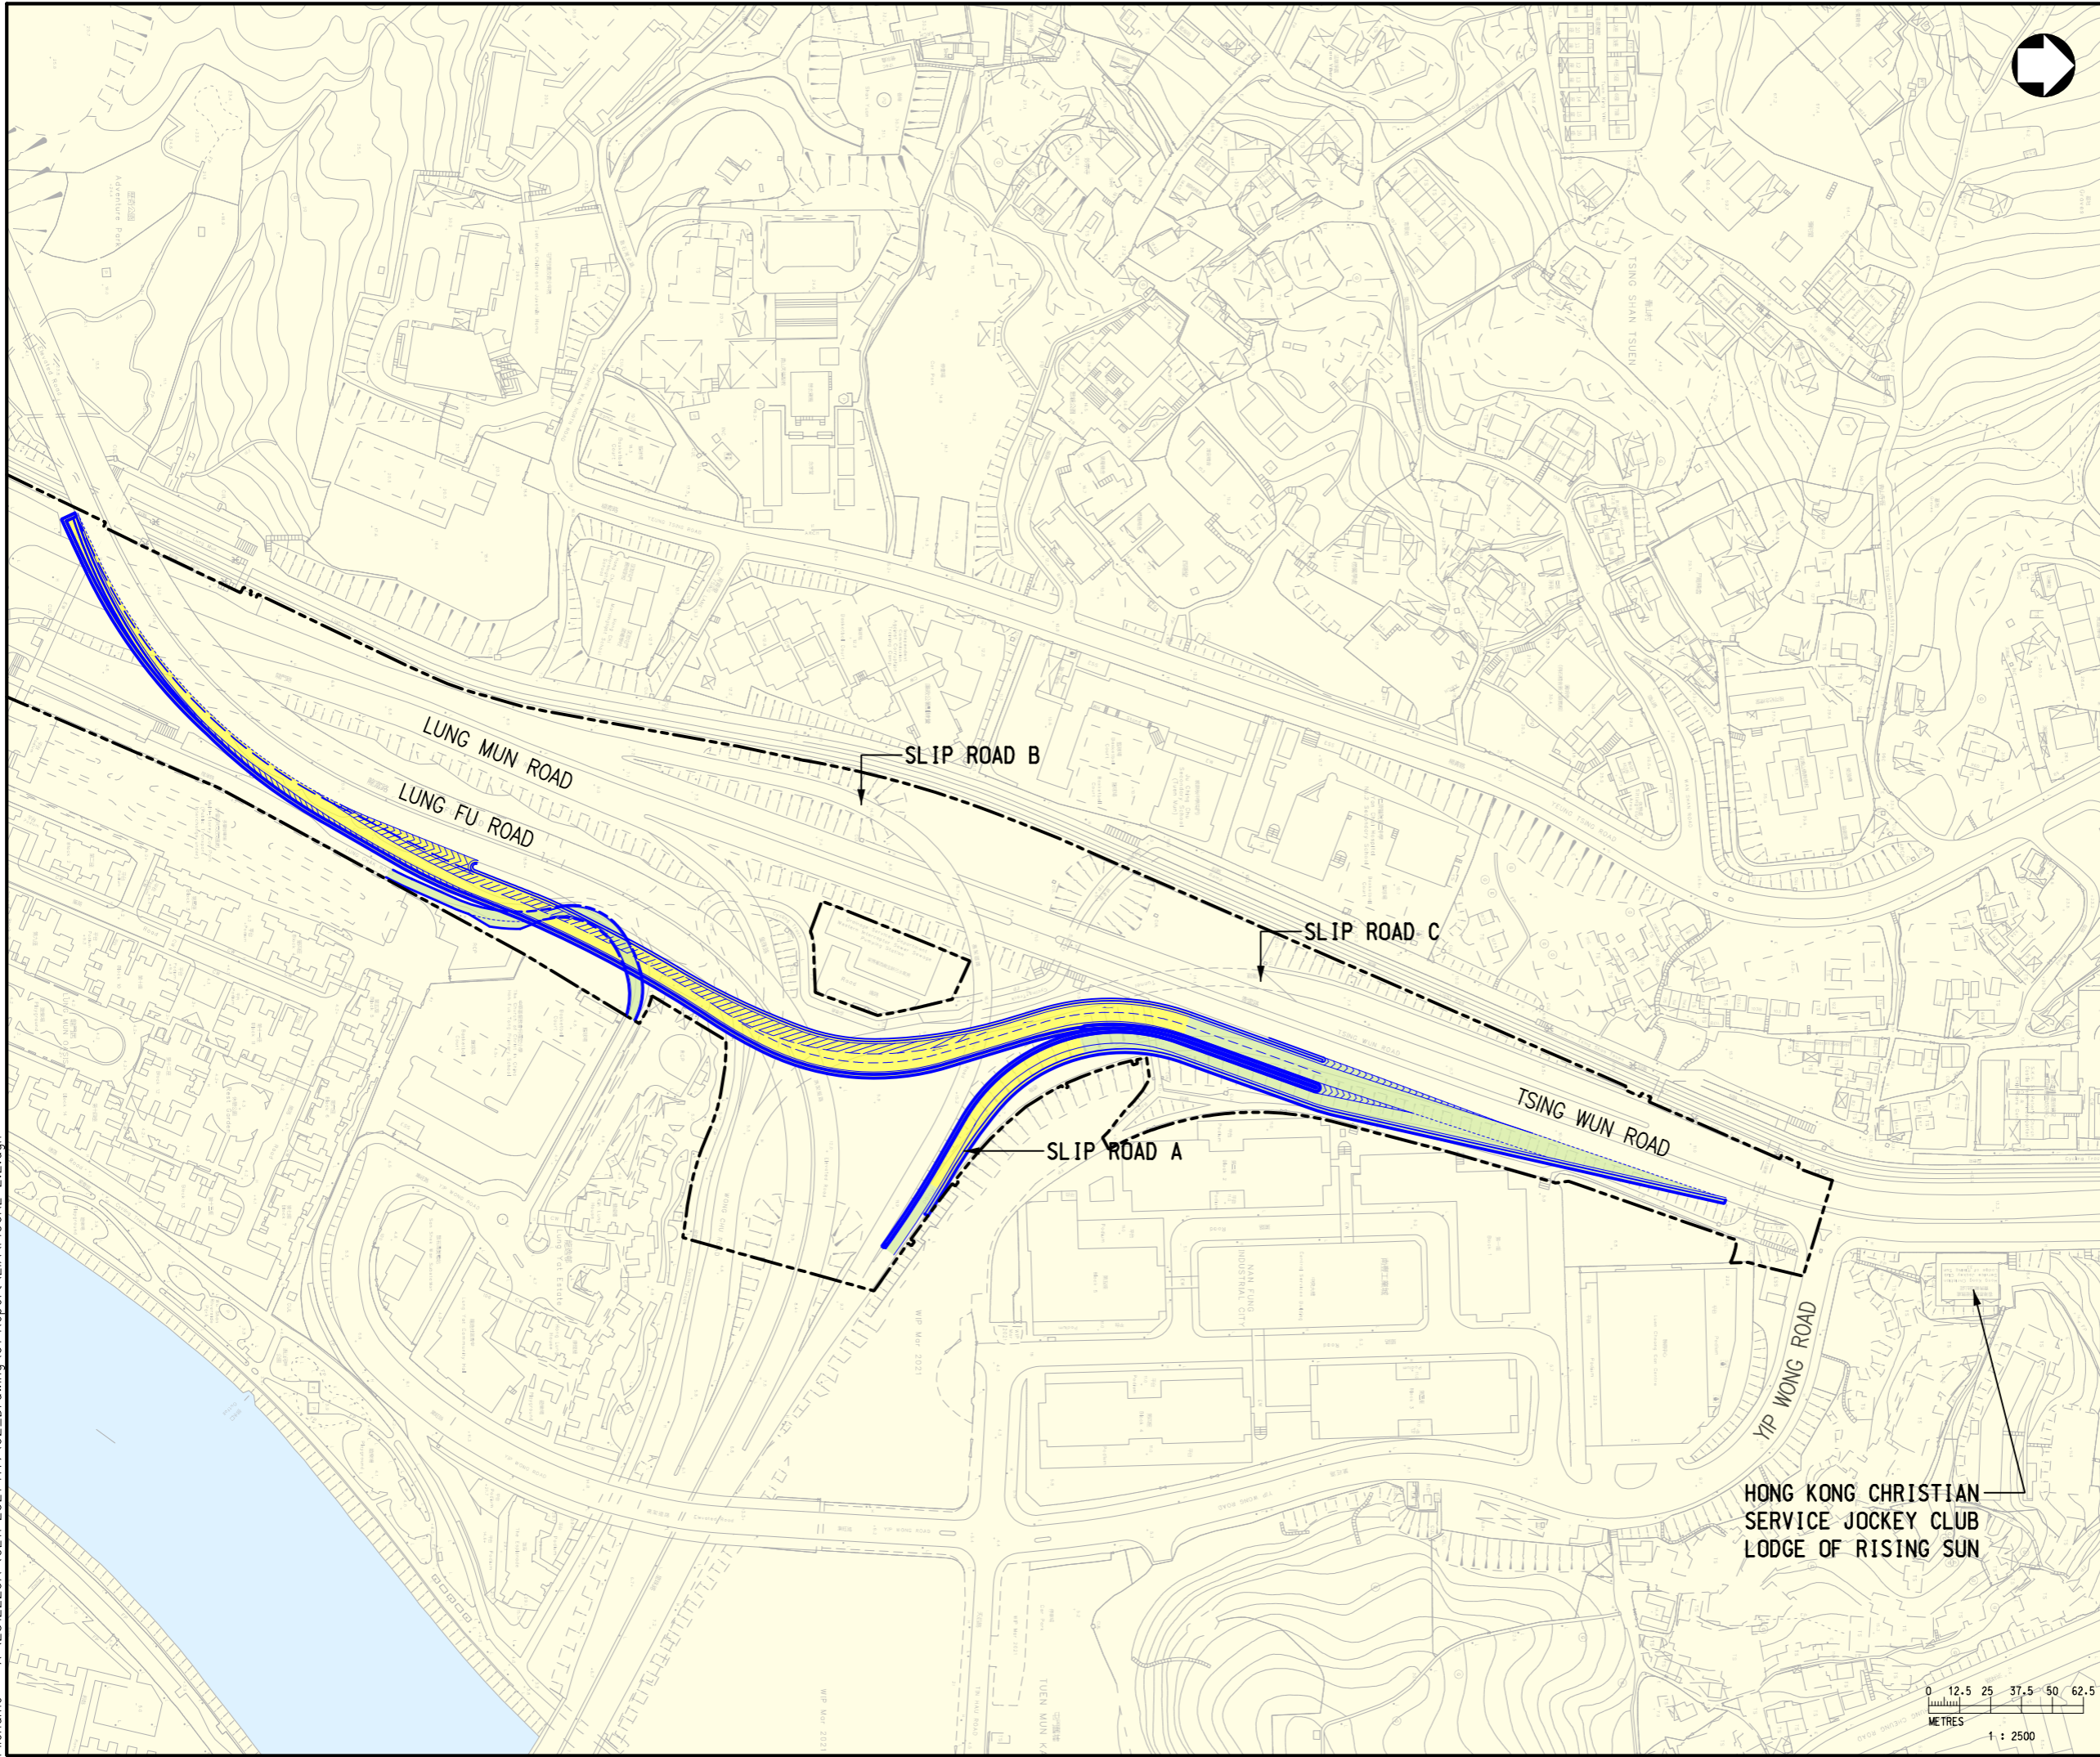

- LEGEND :
- SITE LIMIT
  - DEVELOPED SCHEME (ELEVATED)
  - DEVELOPED SCHEME (AT-GRADE)

Rev	Description	By	Date



Project title  
 TRAFFIC IMPROVEMENT SCHEME IN TUEN MUN  
 - WIDENING AND ADDITION OF SLIP ROADS  
 AT LUNG FU ROAD/ TUEN MUN ROAD/  
 WONG CHU ROAD/ HOI WING ROAD

Drawing title  
 LAYOUT OF LUNG FU ROAD  
 SLIP ROAD - SOUTHBOUND  
 OPTION LS2

Drawing no. <b>FIGURE 2.2</b>		Rev. -	
Drawn CADD	Date 05/22	Checked -	Approved -
Scale AS SHOWN (A3)		Status REPORT	

© COPYRIGHT RESERVED

路政署  
 HIGHWAYS DEPARTMENT  
 主要工程管理處  
 MAJOR WORKS PROJECT MANAGEMENT  
 OFFICE

