


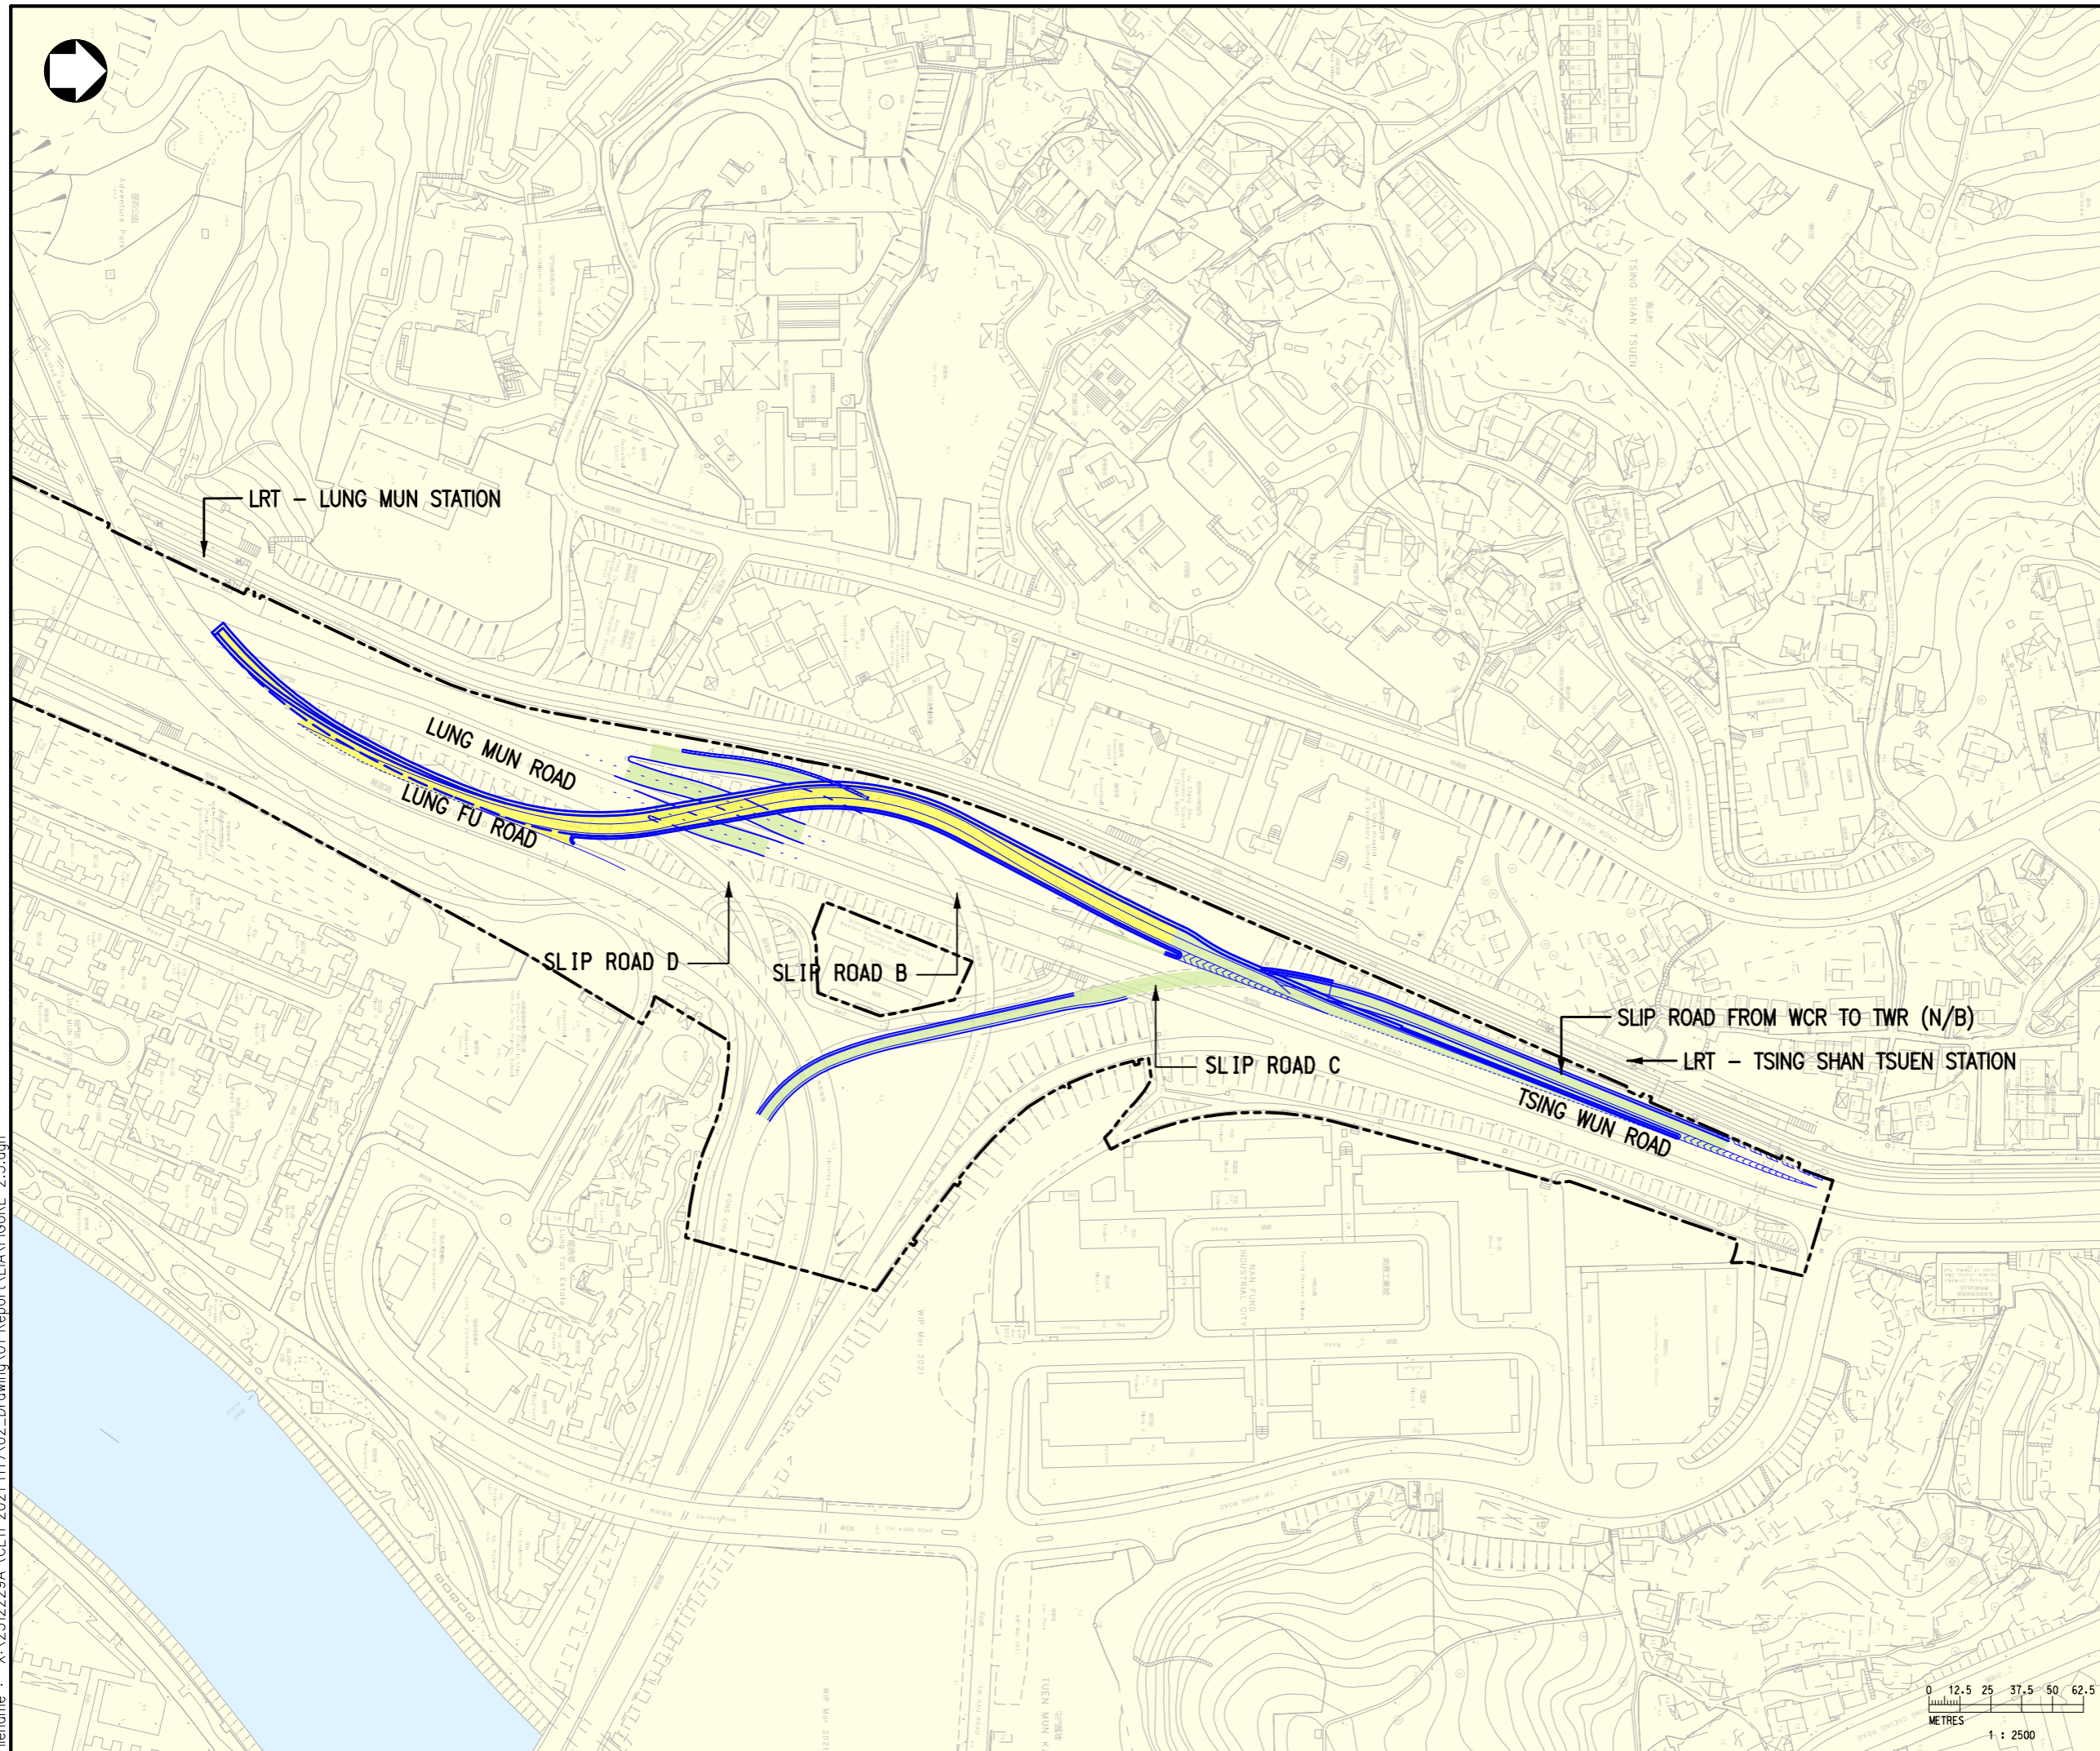


- LEGEND :
- SITE LIMIT
  - DEVELOPED SCHEME (ELEVATED)
  - DEVELOPED SCHEME (AT-GRADE)



Rev	Description	By	Date
Consultant			
Project title			
TRAFFIC IMPROVEMENT SCHEME IN TUEN MUN - WIDENING AND ADDITION OF SLIP ROADS AT LUNG FU ROAD/ TUEN MUN ROAD/ WONG CHU ROAD/ HOI WING ROAD			
Drawing title			
LAYOUT OF LUNG FU ROAD SLIP ROAD - NORTHBOUND OPTION LN2			
Drawing no.			Rev.
FIGURE 2.3			-
Drawn	Date	Checked	Approved
CADD	05/22	-	-
Scale	Status		REPORT
AS SHOWN (A3)	REPORT		

© COPYRIGHT RESERVED

路政署  
HIGHWAYS DEPARTMENT  
主要工程管理處  
MAJOR WORKS PROJECT MANAGEMENT  
OFFICE

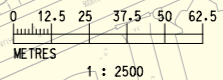

Date : 3/27/2023  
Filename : X:\2512229A (CE11-2021-HY)\02\_Drawing\01-Report\EIA\FIGURE 2.3.dgn