


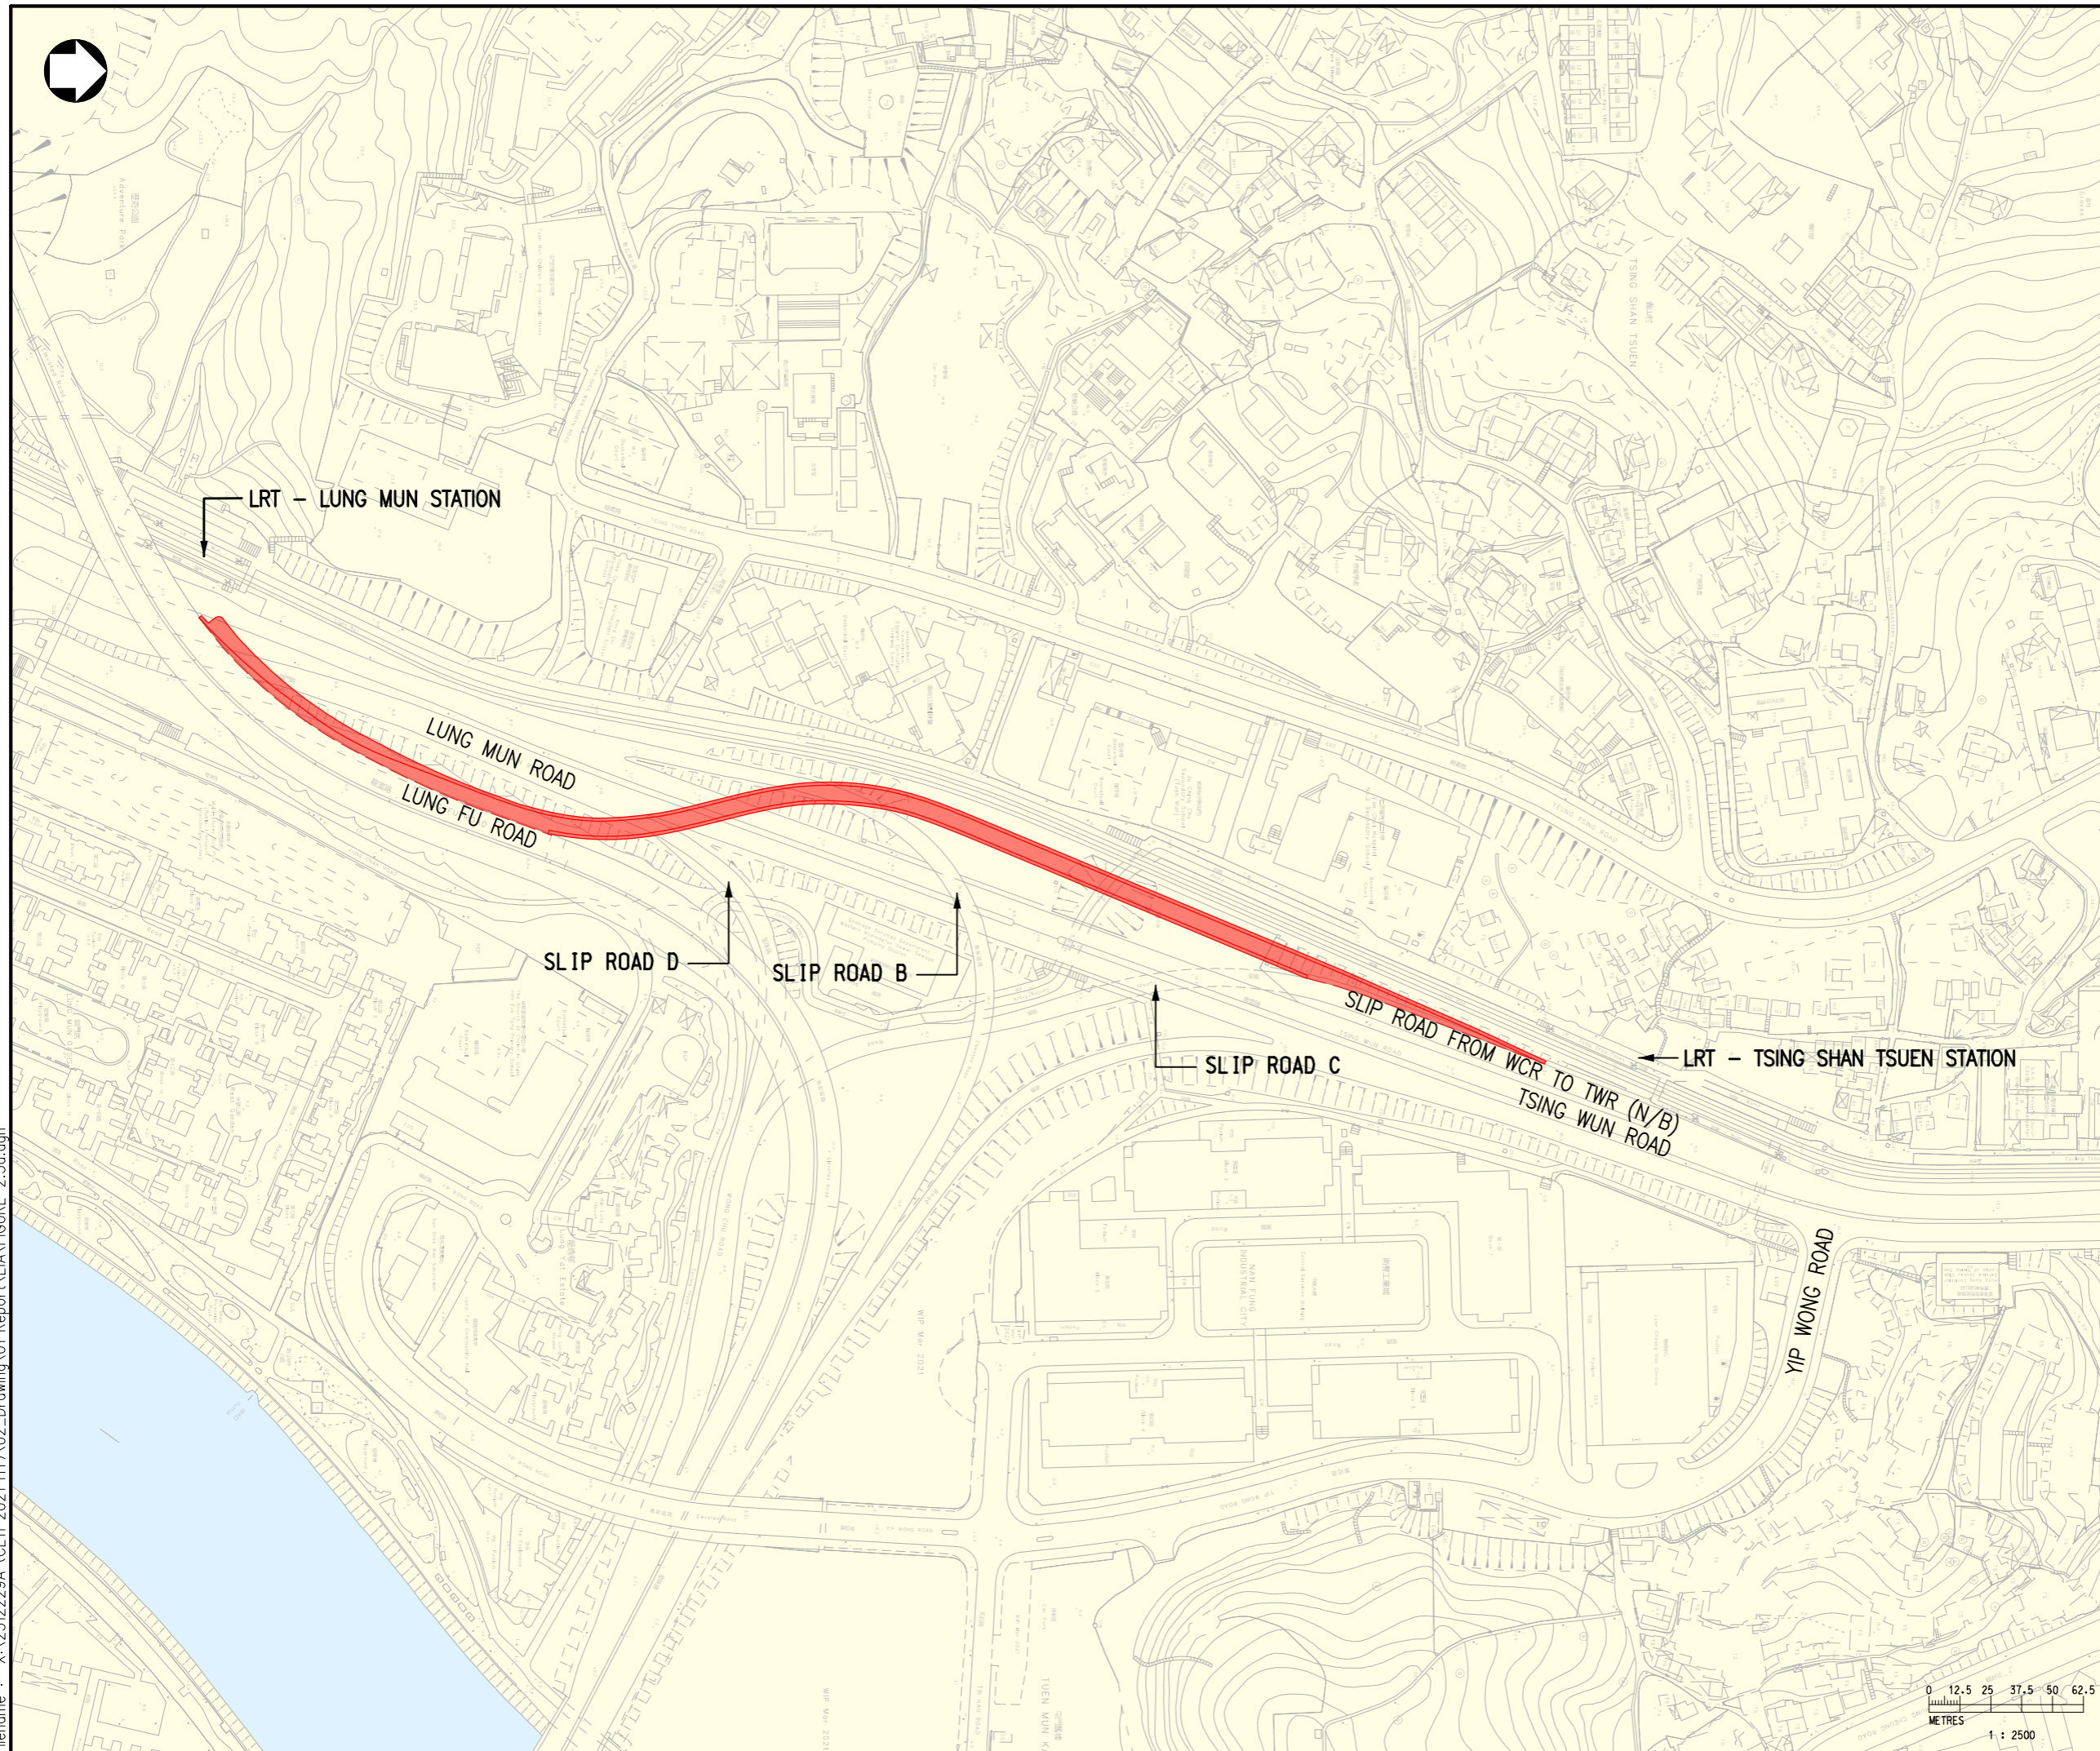


LEGEND :
 BASE SCHEME



Rev	Description	By	Date
Consultant			
			
Project title			
TRAFFIC IMPROVEMENT SCHEME IN TUEN MUN - WIDENING AND ADDITION OF SLIP ROADS AT LUNG FU ROAD/ TUEN MUN ROAD/ WONG CHU ROAD/ HOI WING ROAD			
Drawing title			
LAYOUT OF LUNG FU ROAD SLIP ROAD - NORTHBOUND OPTION LN1			
Drawing no.		Rev.	
FIGURE 2.3a		-	
Drawn	Date	Checked	Approved
CADD	05/22	-	-
Scale	Status		
AS SHOWN (A3)	REPORT		

© COPYRIGHT RESERVED



路政署
HIGHWAYS DEPARTMENT
主要工程管理處
MAJOR WORKS PROJECT MANAGEMENT
OFFICE

Date : 3/27/2023
 Filename : X:\2512229A (CE11-2021-HY)\02_Drawing\01-Report\EIA\FIGURE 2.3a.dgn