


LEGEND :

①	--- (Orange dashed line)	SITE FORMATION AND INFRASTRUCTURE WORKS FOR PUBLIC HOUSING DEVELOPMENTS AT TUEN MUN CENTRAL - PHASE 1
②	--- (Blue dashed line)	CONSTRUCTION OF PUBLIC HOUSING DEVELOPMENT (PHD) AT YIP WONG ROAD PHASE 1 AND PHASE 2
③	--- (Green dashed line)	CYCLE TRACK BETWEEN TSUEN WAN AND TUEN MUN (TUEN MUN TO SO KWUN WAT)
④	--- (Dark blue dashed line)	TUEN MUN SOUTH EXTENSION (TMSE)
⑤	--- (Light green dashed line)	TUEN MUN BYPASS
⑥	--- (Purple dashed line)	REPROVISION OF PET GARDEN (UNDER TMSE)
⑦	--- (Light blue dashed line)	REPROVISION OF TUEN MUN SWIMMING POOL AND TUEN MUN GOLF CENTRE PRACTICE GREEN (UNDER TMSE)
⑧	--- (Red dashed line)	REPROVISION OF COMMUNITY GREEN STATION (UNDER TMSE)
⑨	--- (Pink dashed line)	SPORTS GROUND AND OPEN SPACE WITH PUBLIC VEHICLE PARK IN AREA 16, TUEN MUN

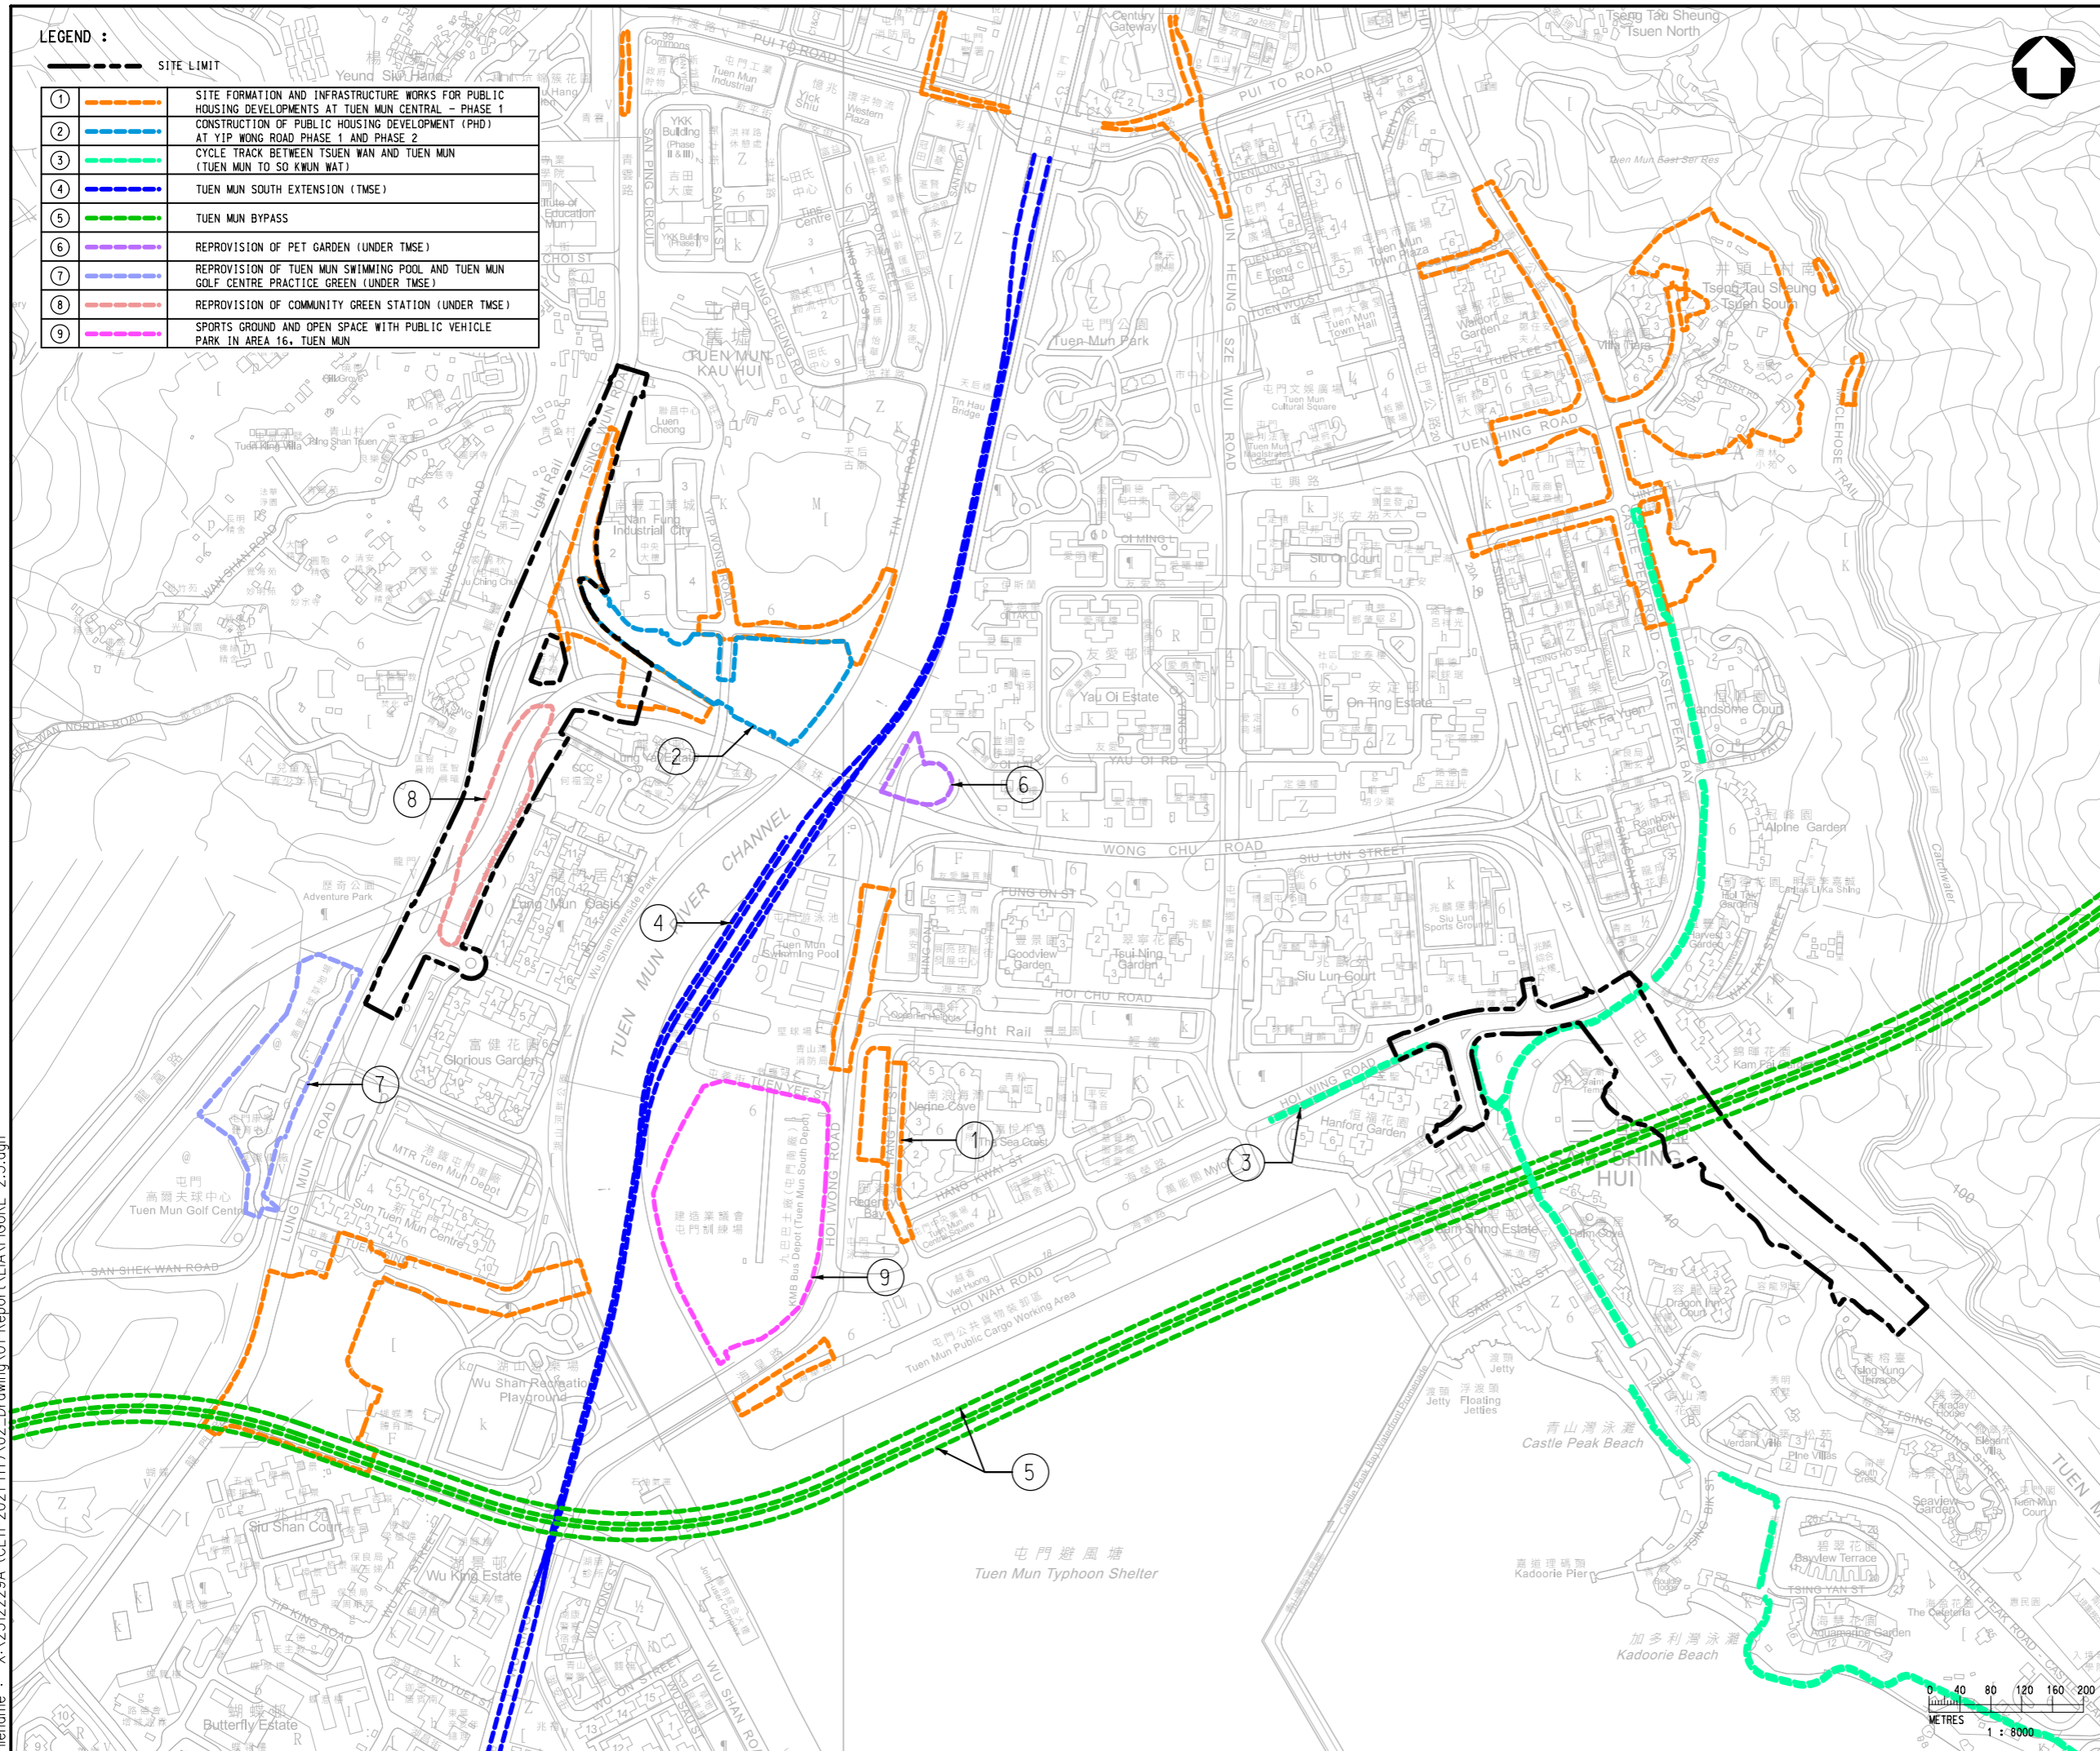

Rev	Description	By	Date
Consultant			
Project title			
TRAFFIC IMPROVEMENT SCHEME IN TUEN MUN - WIDENING AND ADDITION OF SLIP ROADS AT LUNG FU ROAD/ TUEN MUN ROAD/ WONG CHU ROAD/ HOI WING ROAD			
Drawing title			
CONCURRENT PROJECTS			
Drawing no.		Rev.	
FIGURE 2.5		-	
Drawn	Date	Checked	Approved
CAD	05/22	-	-
Scale	AS SHOWN (A3)		Status
		REPORT	
© COPYRIGHT RESERVED			

路政署  
HIGHWAYS DEPARTMENT  
主要工程管理處  
MAJOR WORKS PROJECT MANAGEMENT OFFICE

Date : 3/27/2023  
Filename : X:\2512229A (CE11-2021-HY)\02\_Drawing\01-Report\EIA\FIGURE 2.5.dgn