



Legend

- Road Link
- 500m Assessment Area
- Project Site Boundary for Construction Phase
- Proposed Improvement Scheme

Rev	Description	By	Date
-----	-------------	----	------

Consultant



Project Title
 TRAFFIC IMPROVEMENT SCHEME IN TUEN MUN
 - WIDENING AND ADDITION OF SLIP ROADS
 AT LUNG FU ROAD/ TUEN MUN ROAD/
 WONG CHU ROAD/ HOI WING ROAD

Title
 Road Links within 500m Assessment Area


Drawing No.	Figure 3.4a	Rev.	
-------------	-------------	------	--

Drawn	Date: 26/4/2023	Checked	Approved
Scale	1:9,000 (A3)	Status	

© COPYRIGHT RESERVED



路政署
HIGHWAYS DEPARTMENT
 主要工程管理處 (專責事務)
MAJOR WORKS PROJECT MANAGEMENT OFFICE (SPECIAL DUTIES)

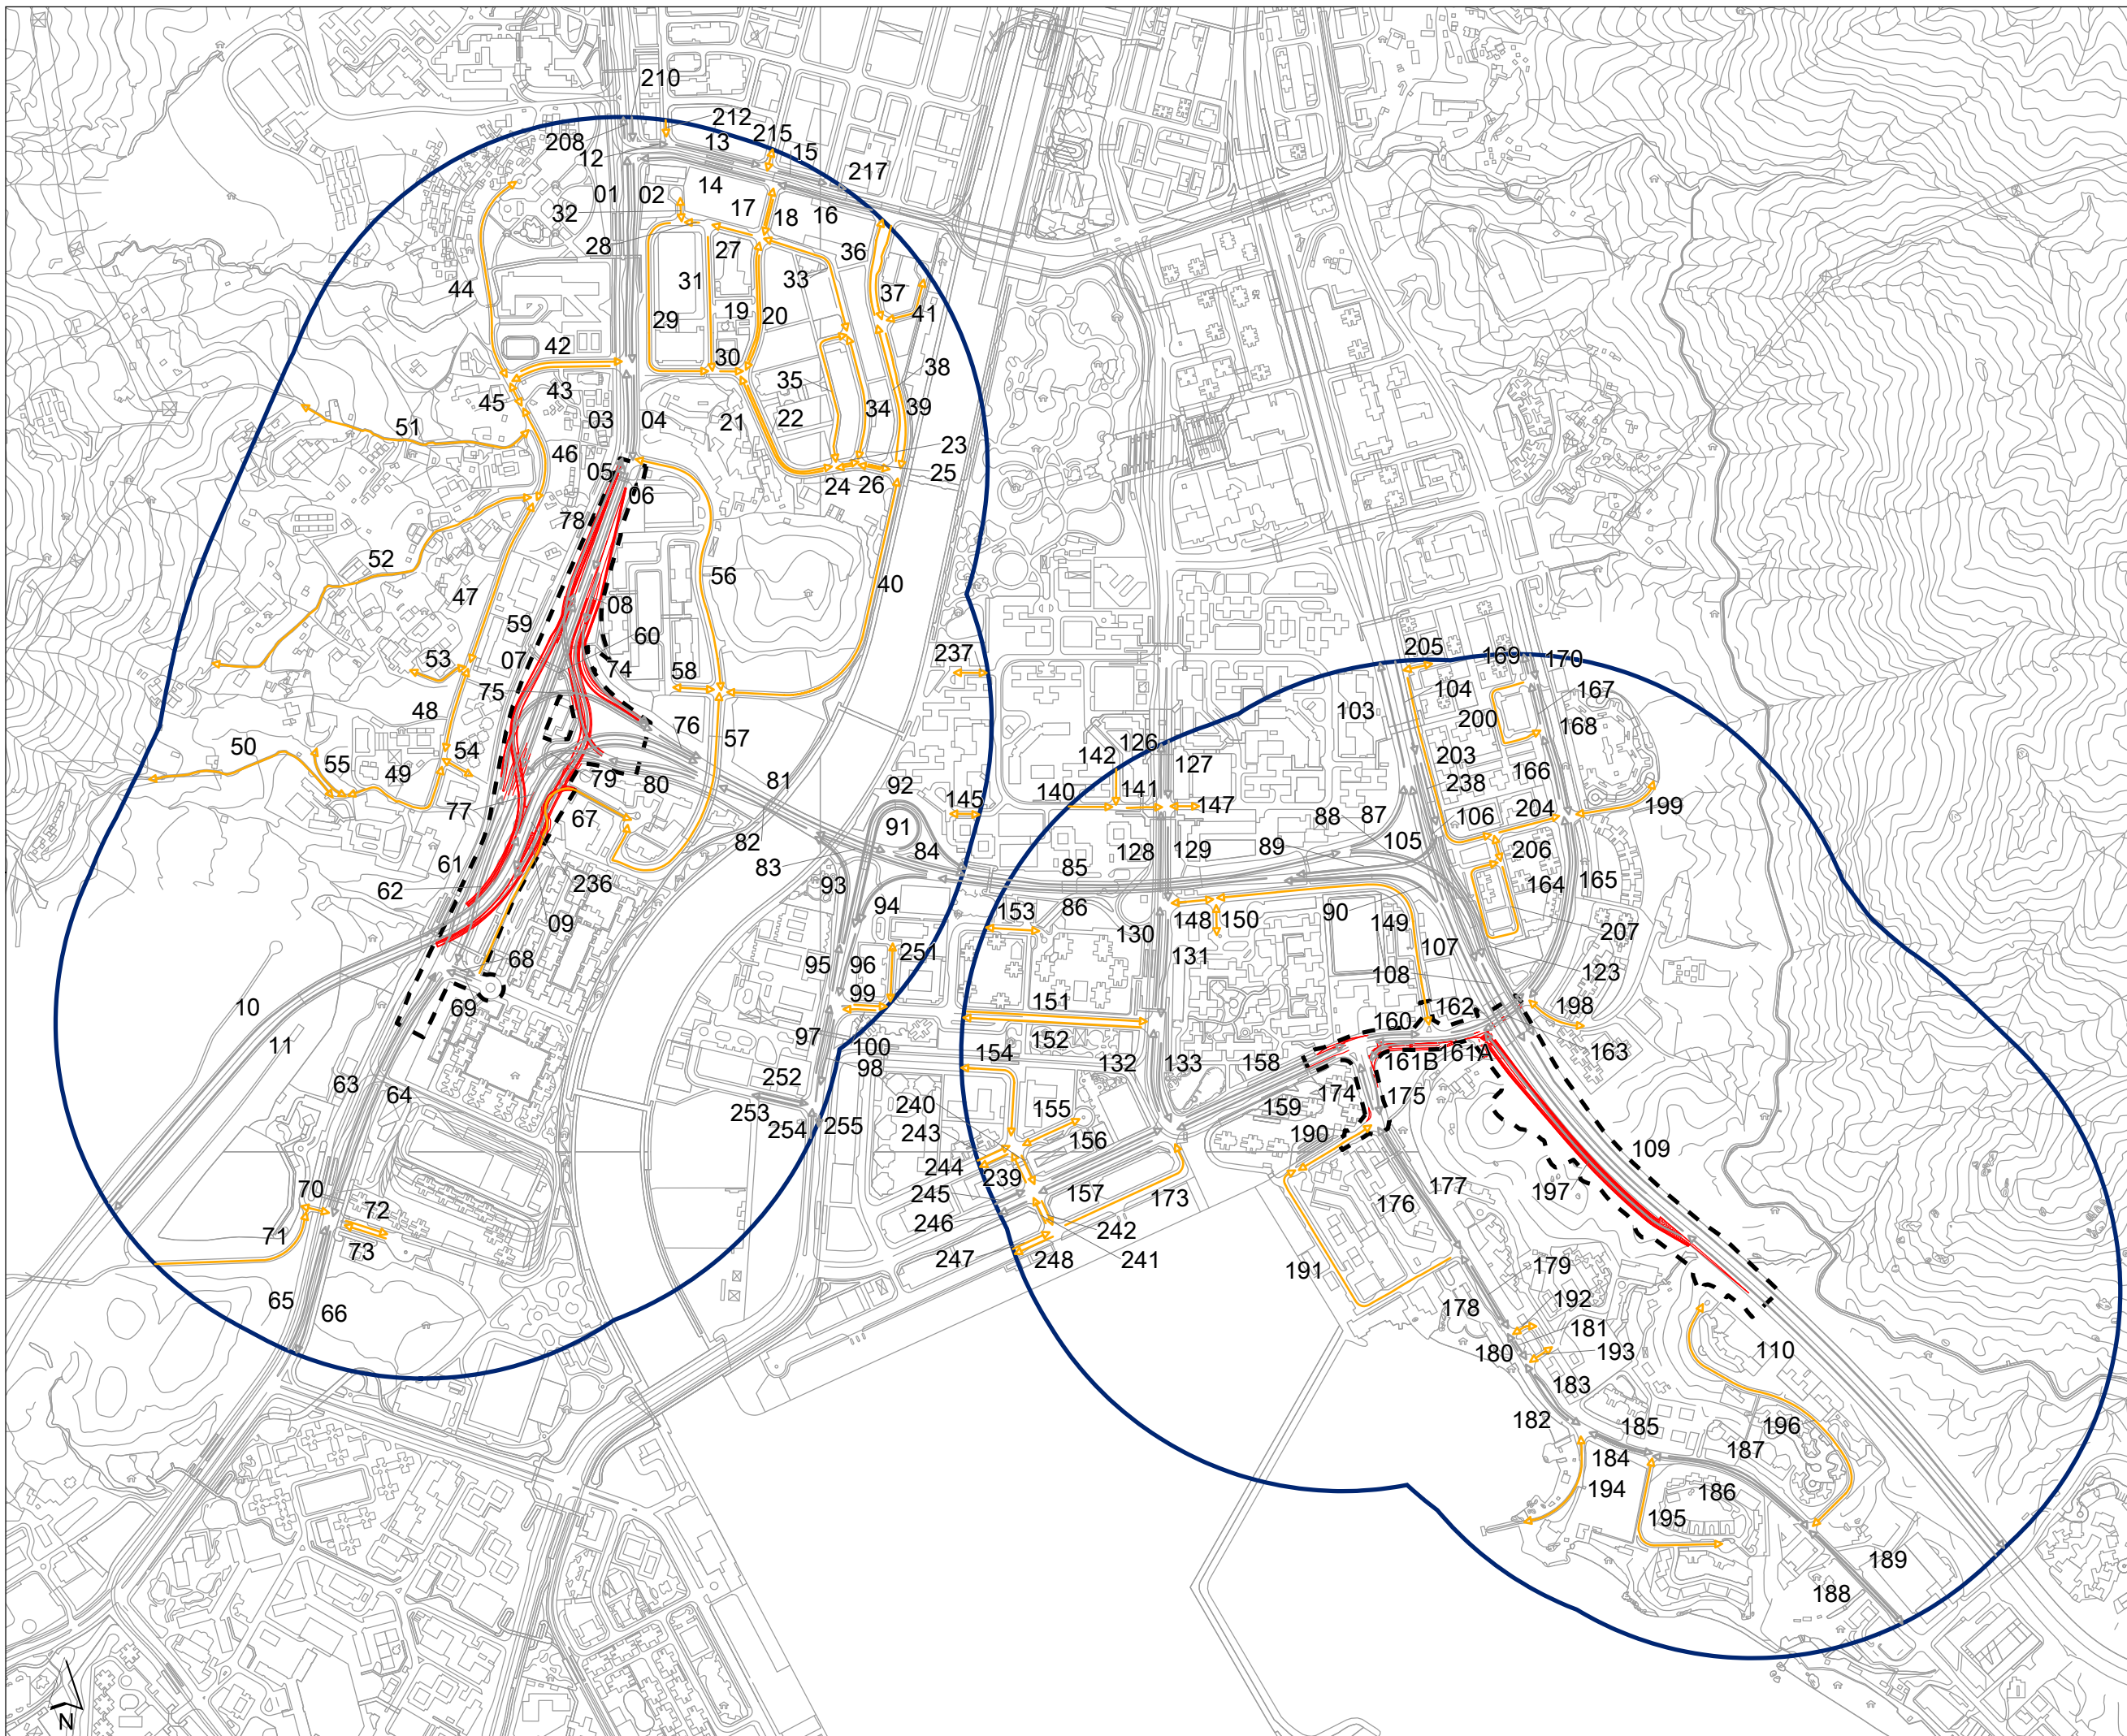

Legend

- ▶ Road Link
- ▶ Road Link with Start Emission (except HGV7, HGV8, HGV9, NFB8, NFB9, PLB, FBSD, FBDD)
- 500m Assessment Area
- Project Site Boundary for Construction Phase
- Proposed Improvement Scheme

Rev	Description	By	Date

Consultant



Project Title
 TRAFFIC IMPROVEMENT SCHEME IN TUEN MUN
 - WIDENING AND ADDITION OF SLIP ROADS
 AT LUNG FU ROAD/ TUEN MUN ROAD/
 WONG CHU ROAD/ HOI WING ROAD


Title
 Road Links within 500m Assessment Area
 (Start emissions except for HGV7, HGV8,
 HGV9, NFB8, NFB9, PLB, FBSD, FBDD)

Drawing No. Figure 3.4b		Rev.	
Drawn	Date: 26/4/2023	Checked	Approved
Scale	1:9,000 (A3)	Status	

© COPYRIGHT RESERVED



路政署
HIGHWAYS DEPARTMENT
 主要工程管理處 (專責事務)
 MAJOR WORKS PROJECT MANAGEMENT
 OFFICE (SPECIAL DUTIES)

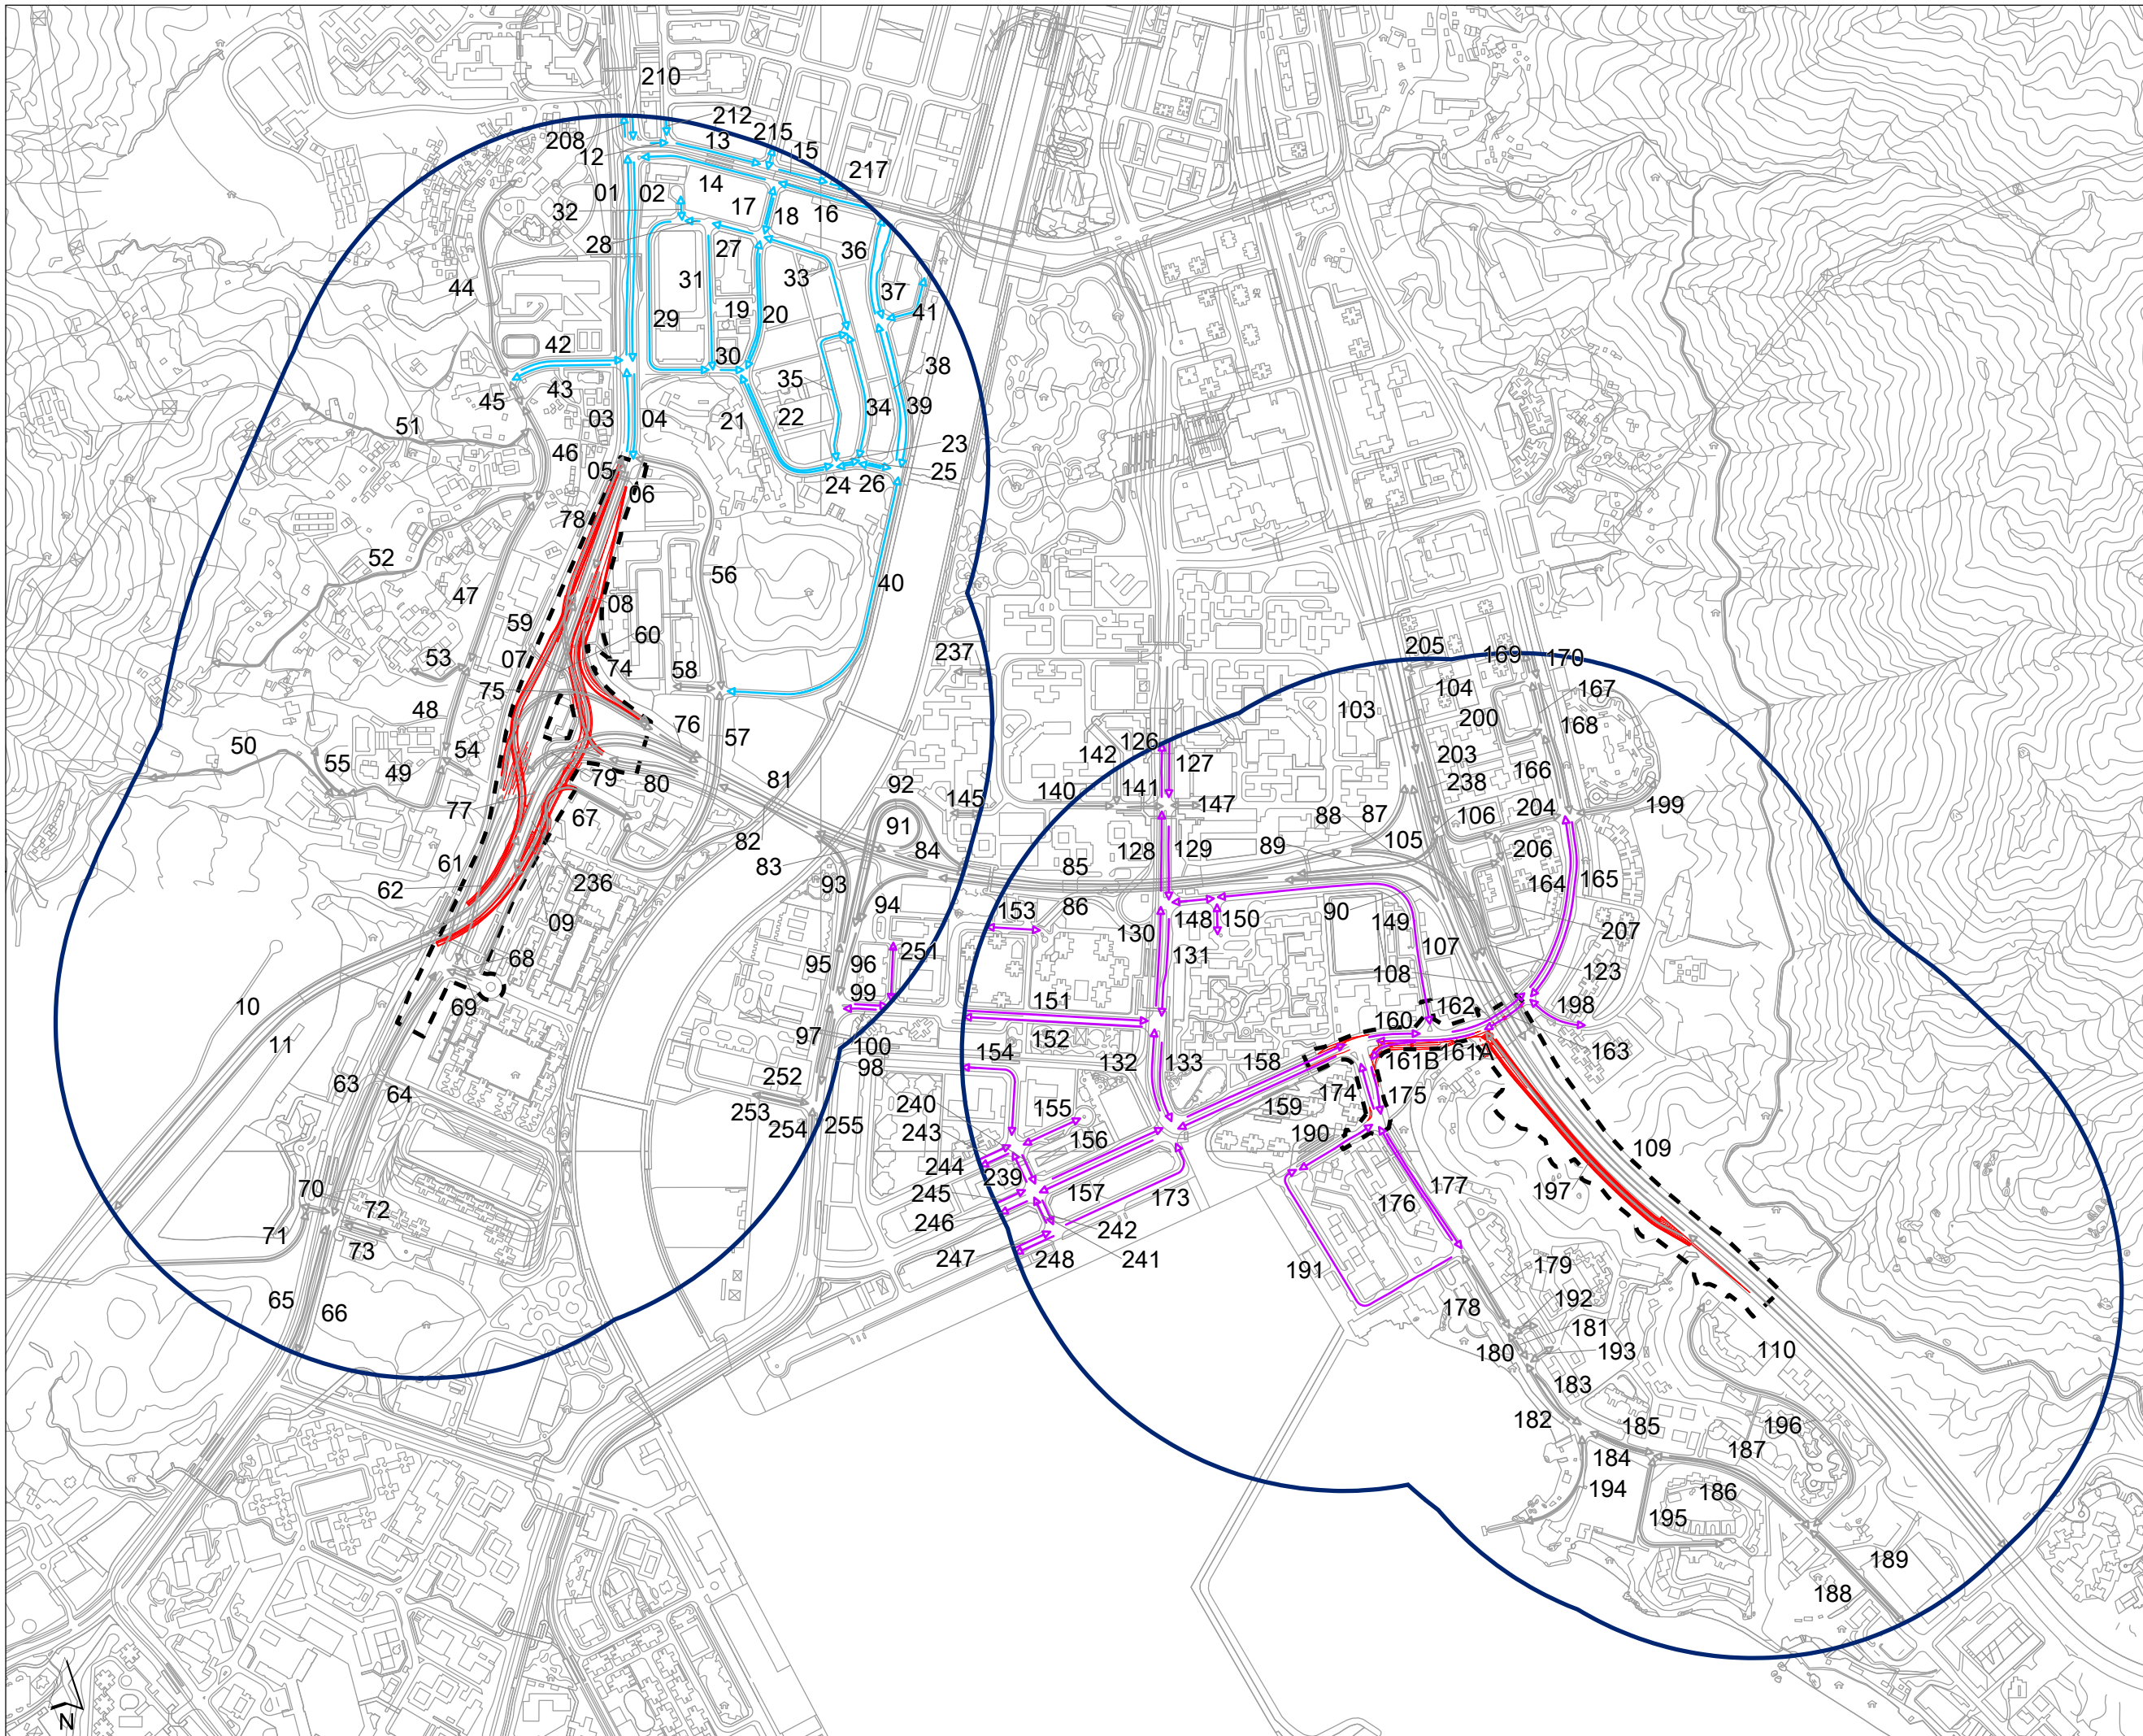

Legend

- ▶ Road Link
- ▶ Road Link with Start Emission (HGV7, HGV8, HGV9 only)
- ▶ Road Link with Start Emission (NFB8, NFB9 only)
- 500m Assessment Area
- Project Site Boundary for Construction Phase
- Proposed Improvement Scheme

Rev	Description	By	Date

Consultant



Project Title
 TRAFFIC IMPROVEMENT SCHEME IN TUEN MUN
 - WIDENING AND ADDITION OF SLIP ROADS
 AT LUNG FU ROAD/ TUEN MUN ROAD/
 WONG CHU ROAD/ HOI WING ROAD

Title
 Road Links within 500m Assessment Area
 (Start emissions for HGV7, HGV8, HGV9,
 NFB8, NFB9)

Drawing No. Figure 3.4c		Rev.	
Drawn	Date: 21/4/2023	Checked	Approved
Scale	1:9,000 (A3)	Status	

© COPYRIGHT RESERVED



路政署
HIGHWAYS DEPARTMENT
 主要工程管理處 (專責事務)
 MAJOR WORKS PROJECT MANAGEMENT
 OFFICE (SPECIAL DUTIES)