

- Legend**
- Portal Emission Sources
 - Noise Enclosure
 - 500m Assessment Area
 - Project Site Boundary for Construction Phase
 - Proposed Improvement Scheme

Rev	Description	By	Date
-----	-------------	----	------

Consultant

Project Title

TRAFFIC IMPROVEMENT SCHEME IN TUEN MUN
- WIDENING AND ADDITION OF SLIP ROADS
AT LUNG FU ROAD/ TUEN MUN ROAD/
WONG CHU ROAD/ HOI WING ROAD

Title


Locations of Portal Emission Sources

Drawing No.	Rev.
-------------	------

Figure 3.6	Drawn	Date: 16/2/2023	Checked	Approved
Scale	1:9,000 (A3)	Status		

© COPYRIGHT RESERVED

路政署
HIGHWAYS DEPARTMENT
主要工程管理處 (專責事務)
MAJOR WORKS PROJECT MANAGEMENT
OFFICE (SPECIAL DUTIES)

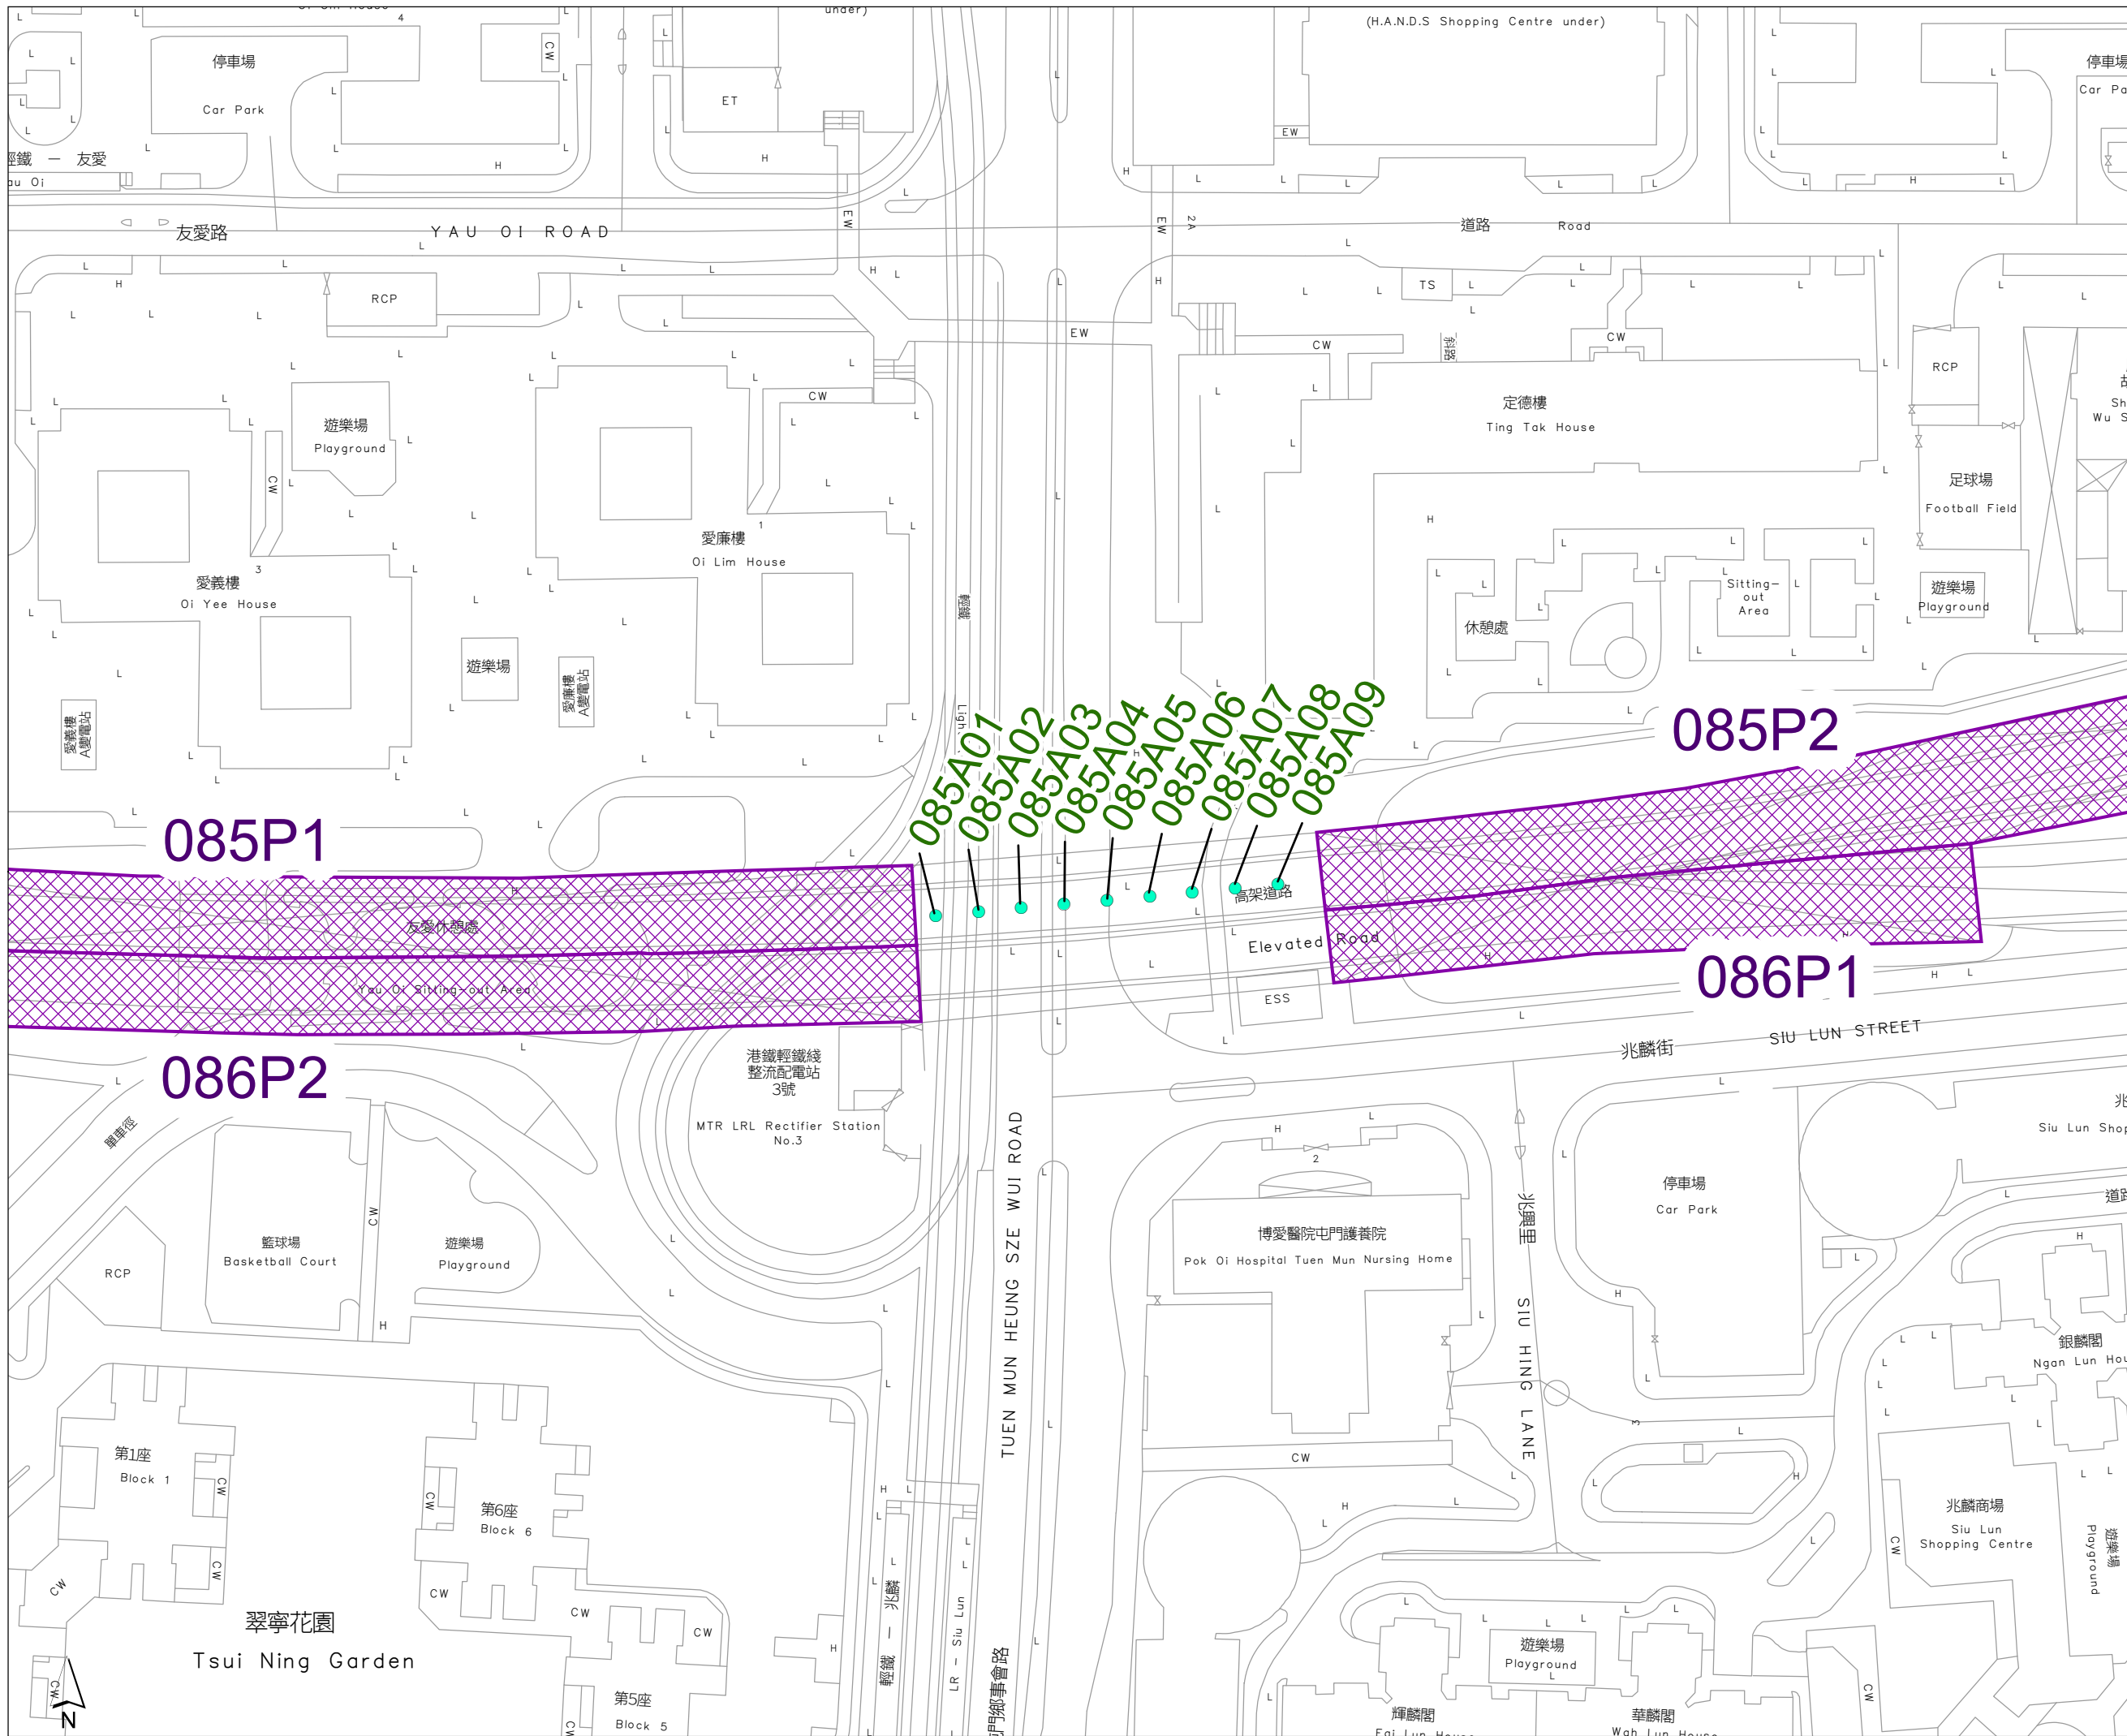

Legend

- Portal Emission Sources
- Noise Enclosure

Rev	Description	By	Date

Consultant

Project Title
TRAFFIC IMPROVEMENT SCHEME IN TUEN MUN - WIDENING AND ADDITION OF SLIP ROADS AT LUNG FU ROAD/ TUEN MUN ROAD/ WONG CHU ROAD/ HOI WING ROAD


Title
Locations of Portal Emission Sources - Portal 085A

Drawing No. **Figure 3.6a** Rev.

Drawn	Date: 16/2/2023	Checked	Approved
Scale: 1:1,000 (A3)	Status		

© COPYRIGHT RESERVED

**路政署
HIGHWAYS DEPARTMENT**
 主要工程管理處 (專責事務)
 MAJOR WORKS PROJECT MANAGEMENT
 OFFICE (SPECIAL DUTIES)

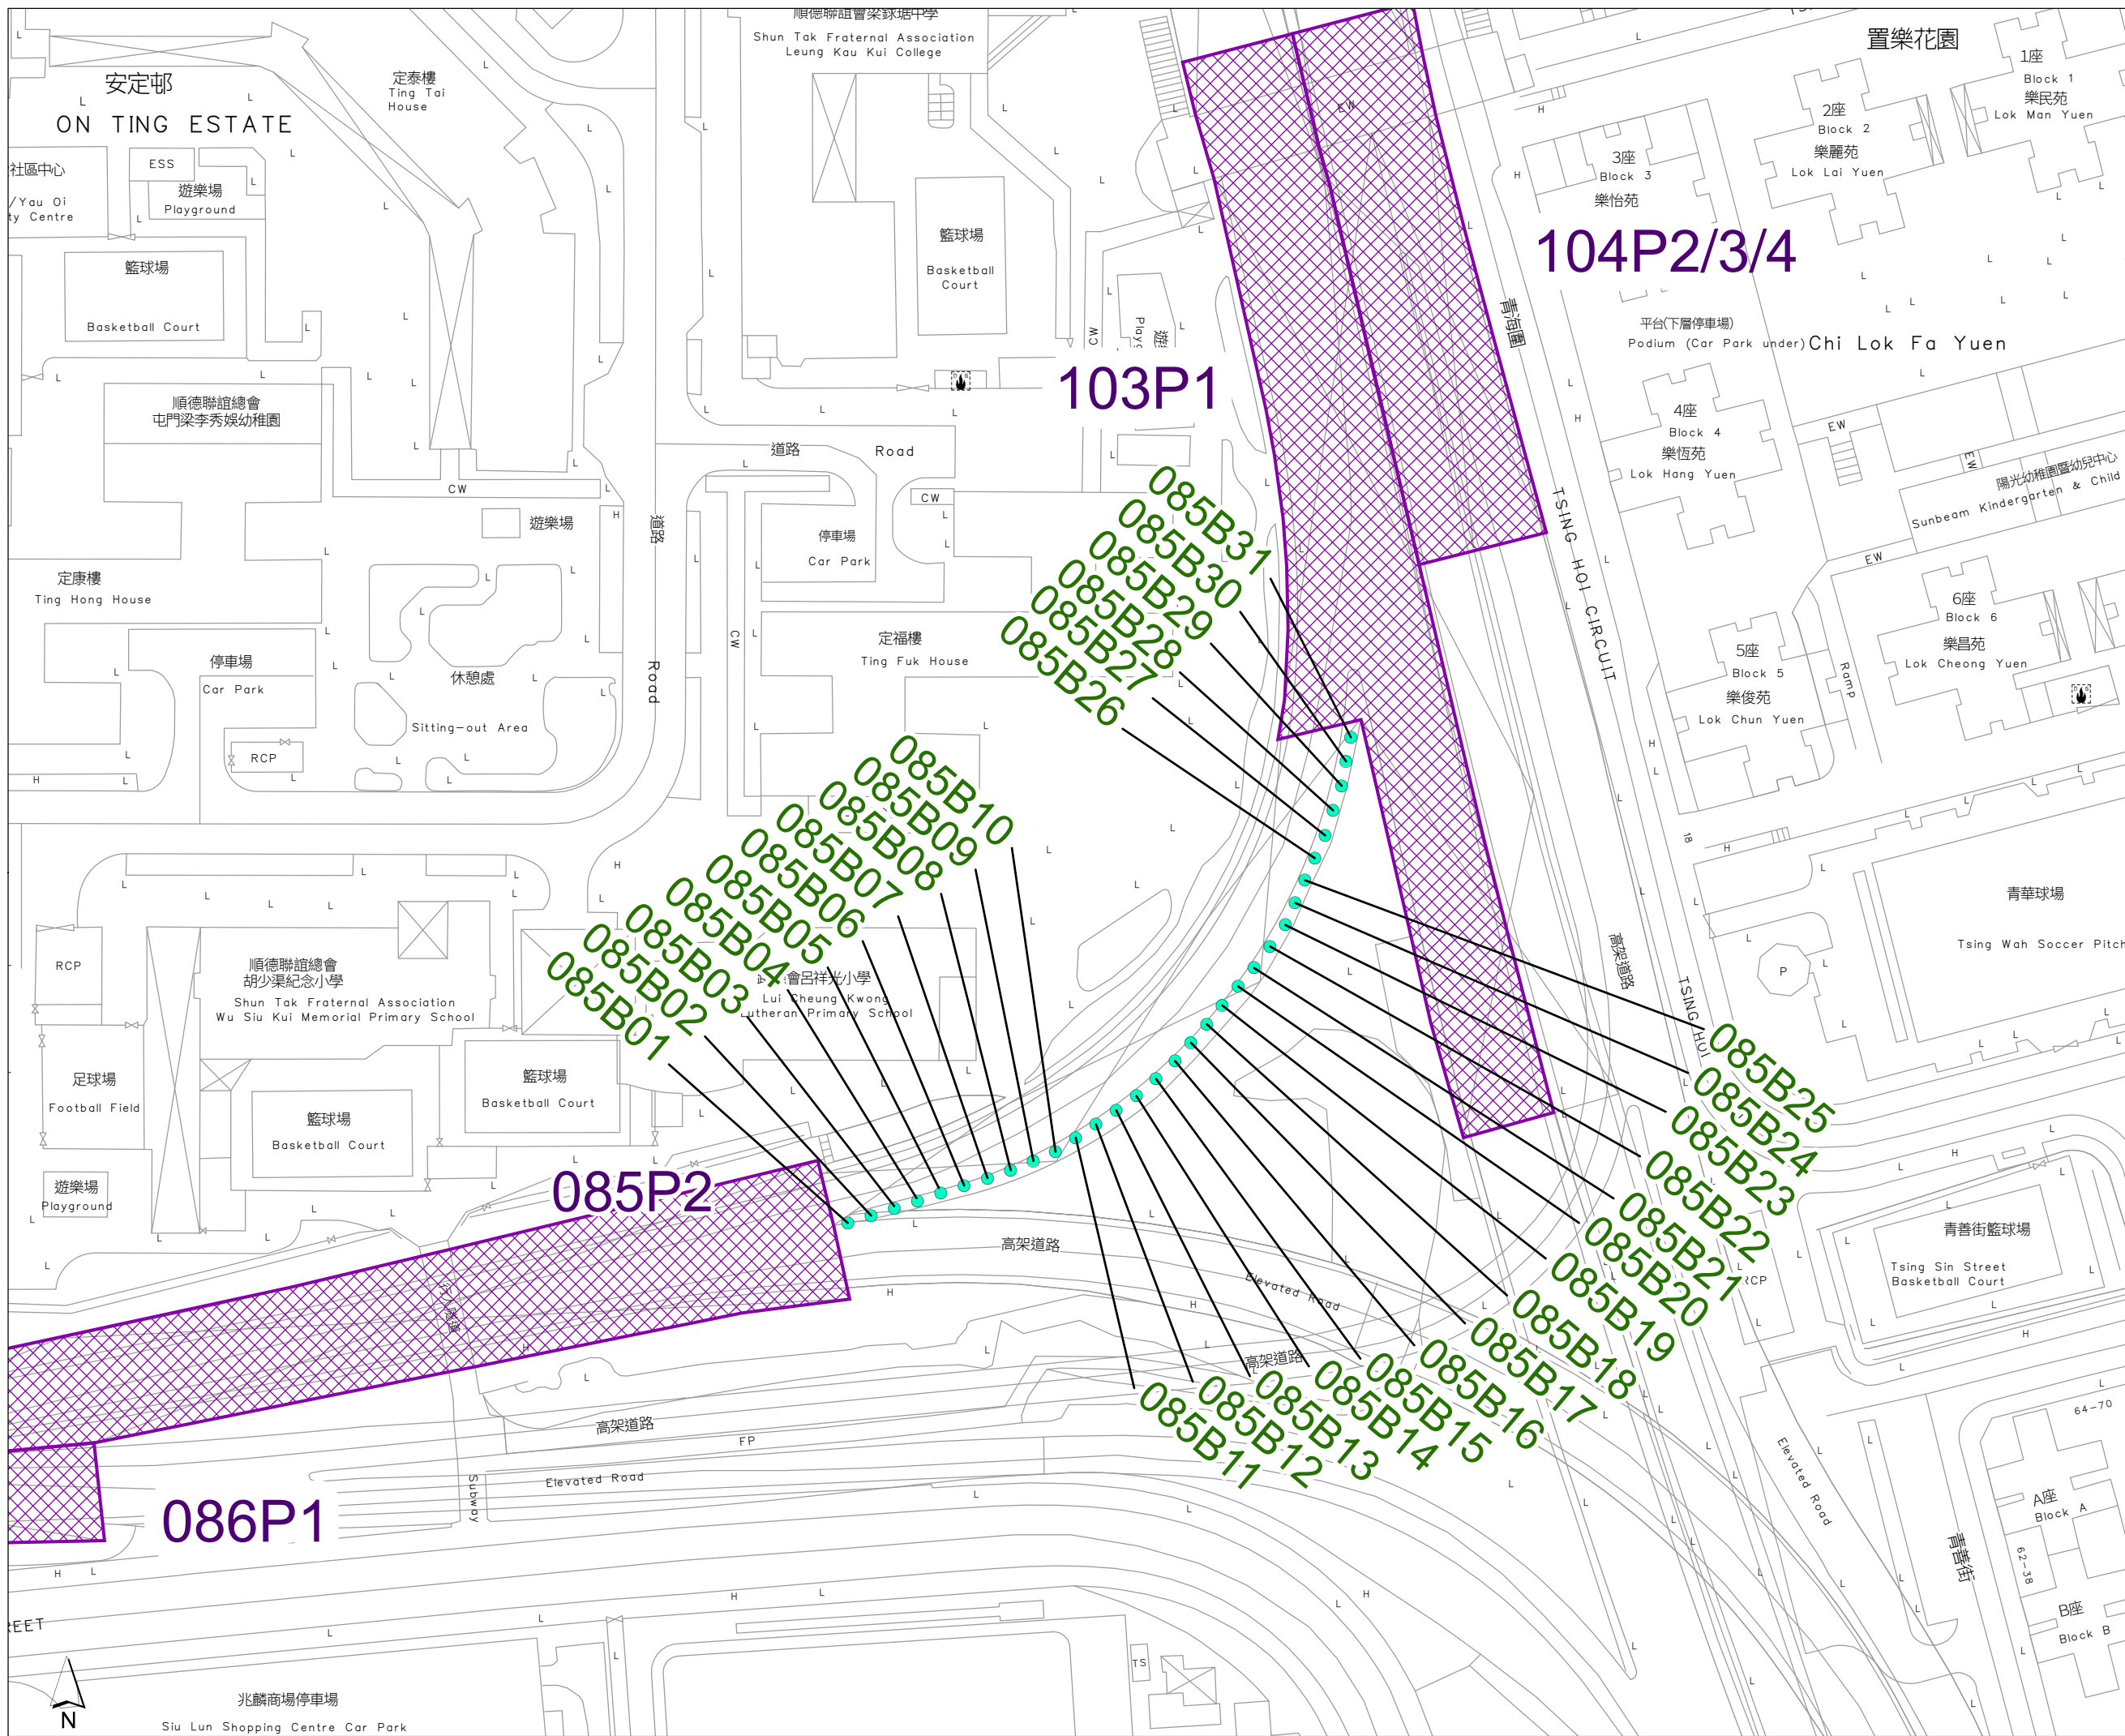

- Legend**
- Portal Emission Sources
 - Noise Enclosure
 - Project Site Boundary for Construction Phase

Rev	Description	By	Date

Consultant

Project Title

TRAFFIC IMPROVEMENT SCHEME IN TUEN MUN
- WIDENING AND ADDITION OF SLIP ROADS
AT LUNG FU ROAD/ TUEN MUN ROAD/
WONG CHU ROAD/ HOI WING ROAD


Title

Locations of Portal Emission Sources
- Portal 085B

Drawing No.		Rev.	
Figure 3.6b			
Drawn	Date: 16/2/2023	Checked	Approved
Scale	1:1,000 (A3)	Status	

© COPYRIGHT RESERVED

路政署
HIGHWAYS DEPARTMENT
主要工程管理處 (專責事務)
MAJOR WORKS PROJECT MANAGEMENT
OFFICE (SPECIAL DUTIES)

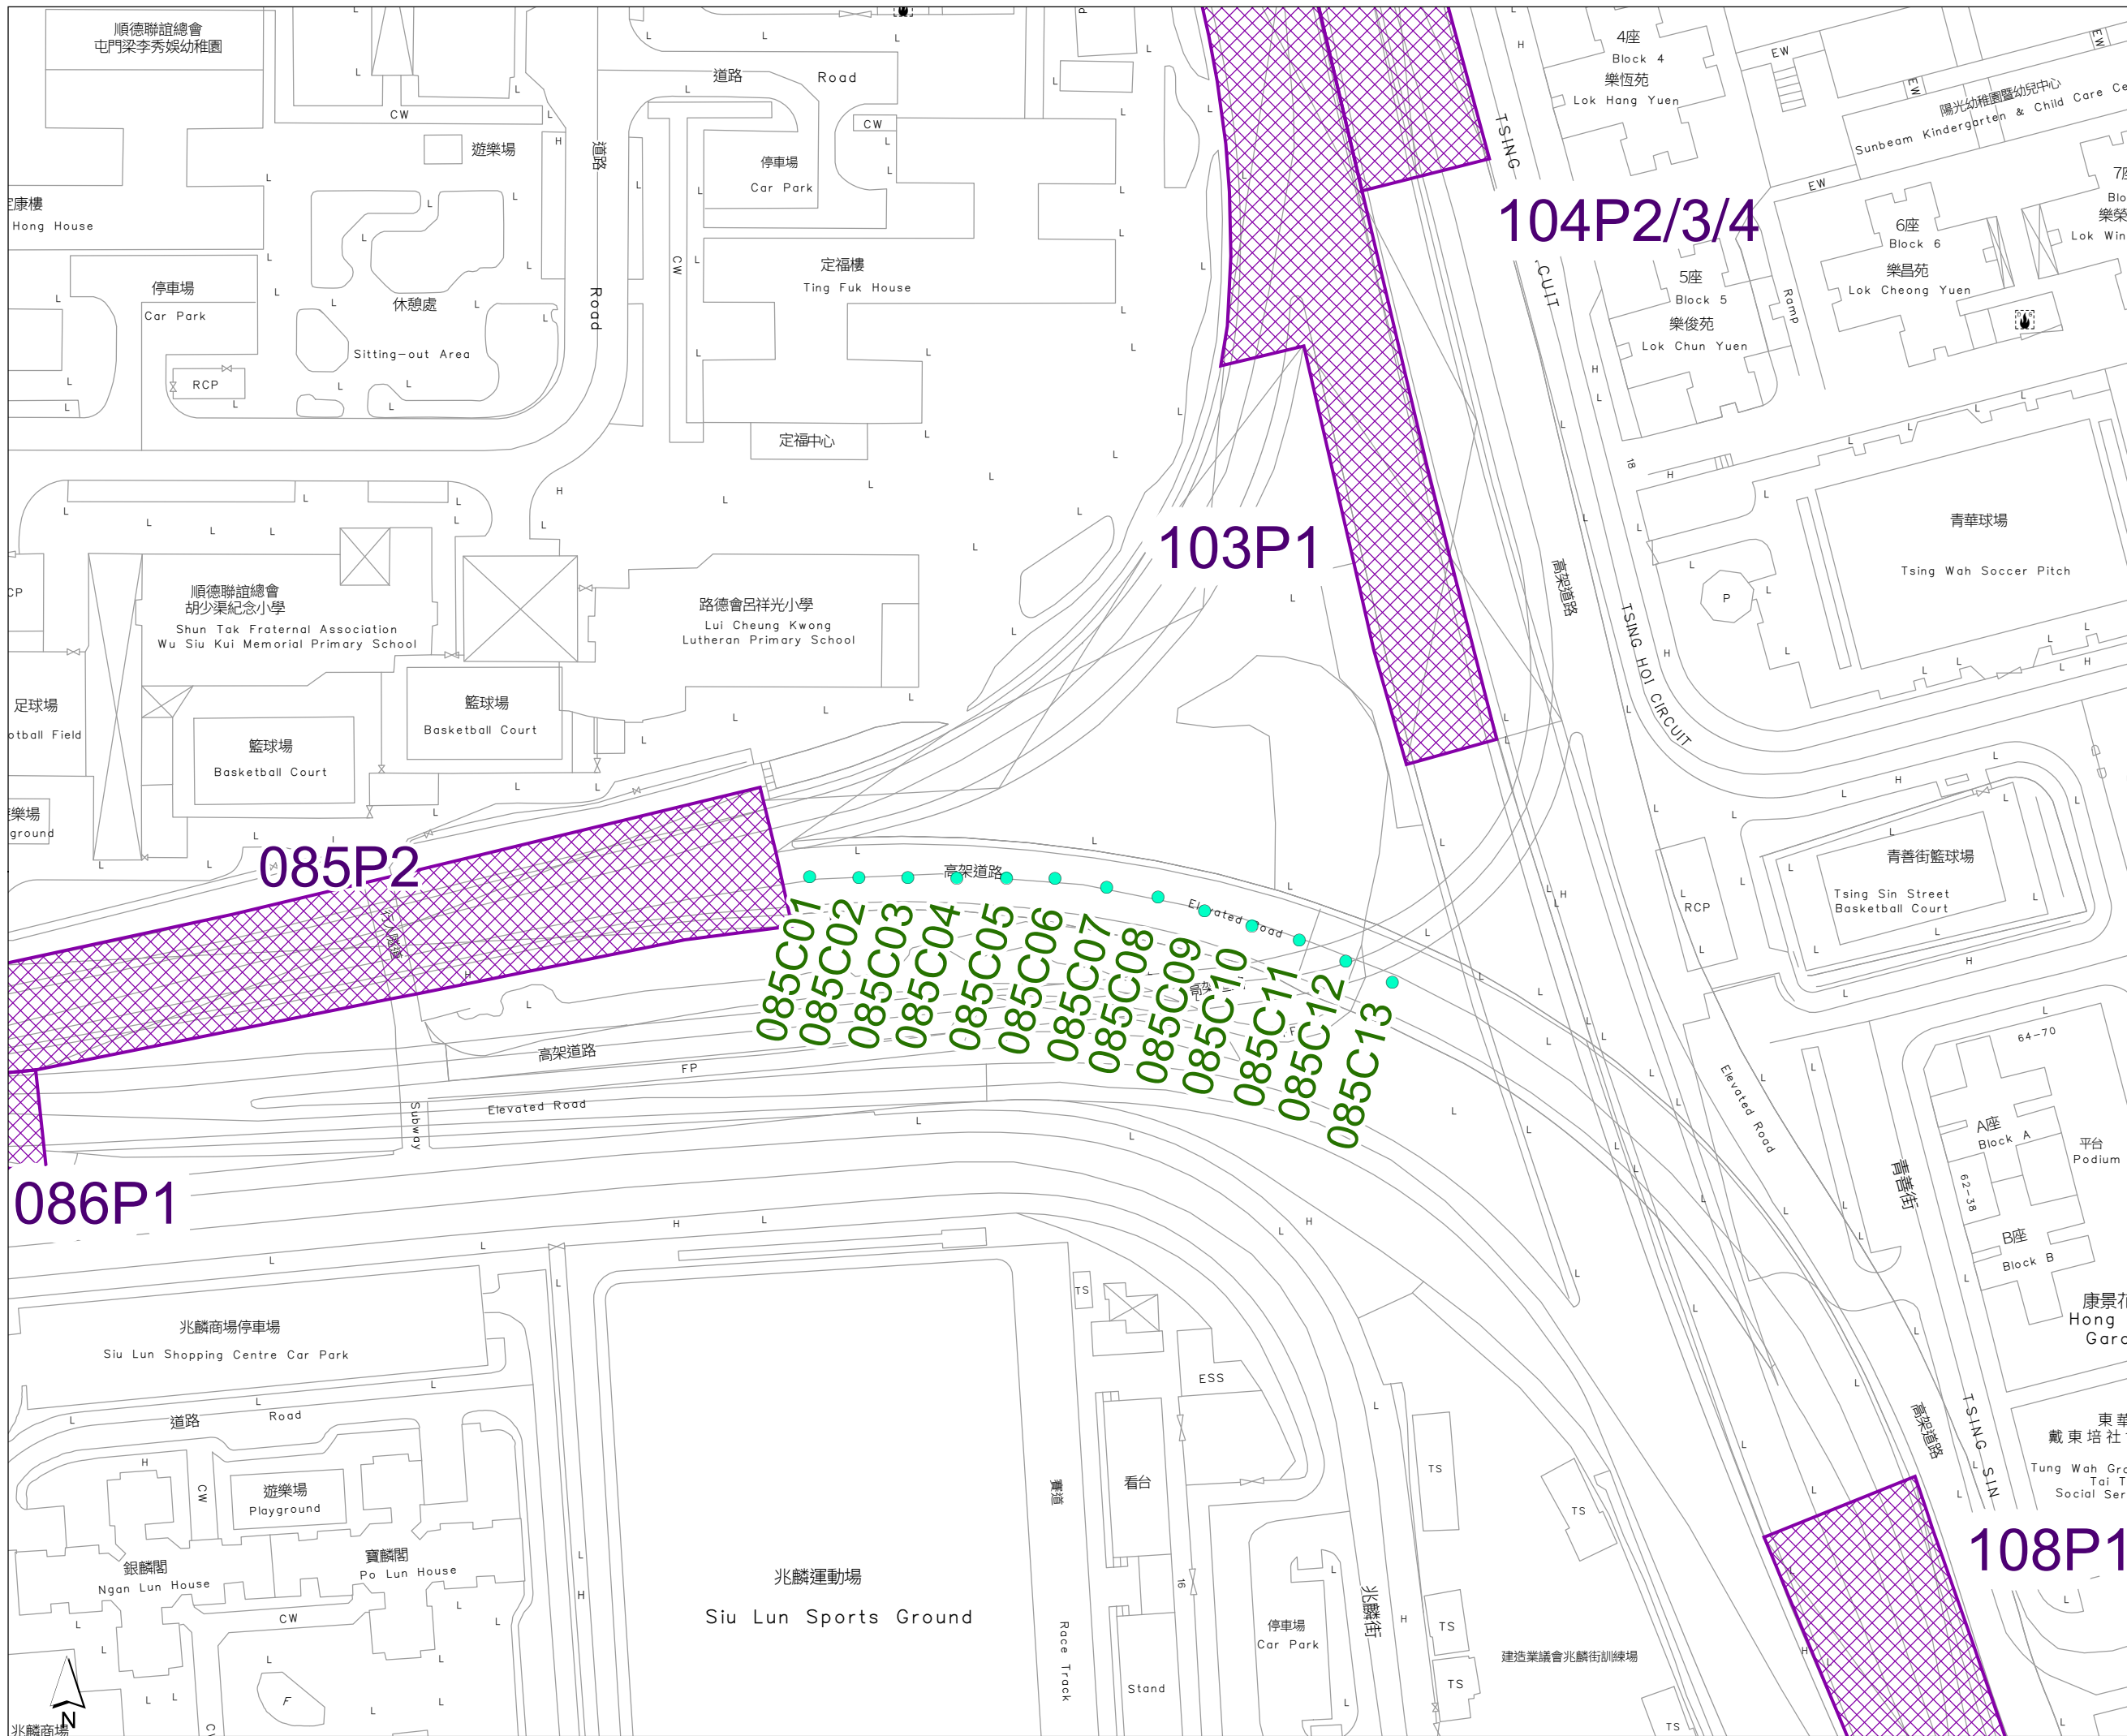

Legend

- Portal Emission Sources
- ▨ Noise Enclosure

Rev	Description	By	Date

Consultant



Project Title
 TRAFFIC IMPROVEMENT SCHEME IN TUEN MUN
 - WIDENING AND ADDITION OF SLIP ROADS
 AT LUNG FU ROAD/ TUEN MUN ROAD/
 WONG CHU ROAD/ HOI WING ROAD


Title
 Locations of Portal Emission Sources
 - Portal 085C

Drawing No. Figure 3.6c		Rev.	
Drawn	Date: 16/2/2023	Checked	Approved
Scale: 1:1,000 (A3)	Status		

© COPYRIGHT RESERVED



路政署
HIGHWAYS DEPARTMENT
 主要工程管理處 (專責事務)
MAJOR WORKS PROJECT MANAGEMENT OFFICE (SPECIAL DUTIES)

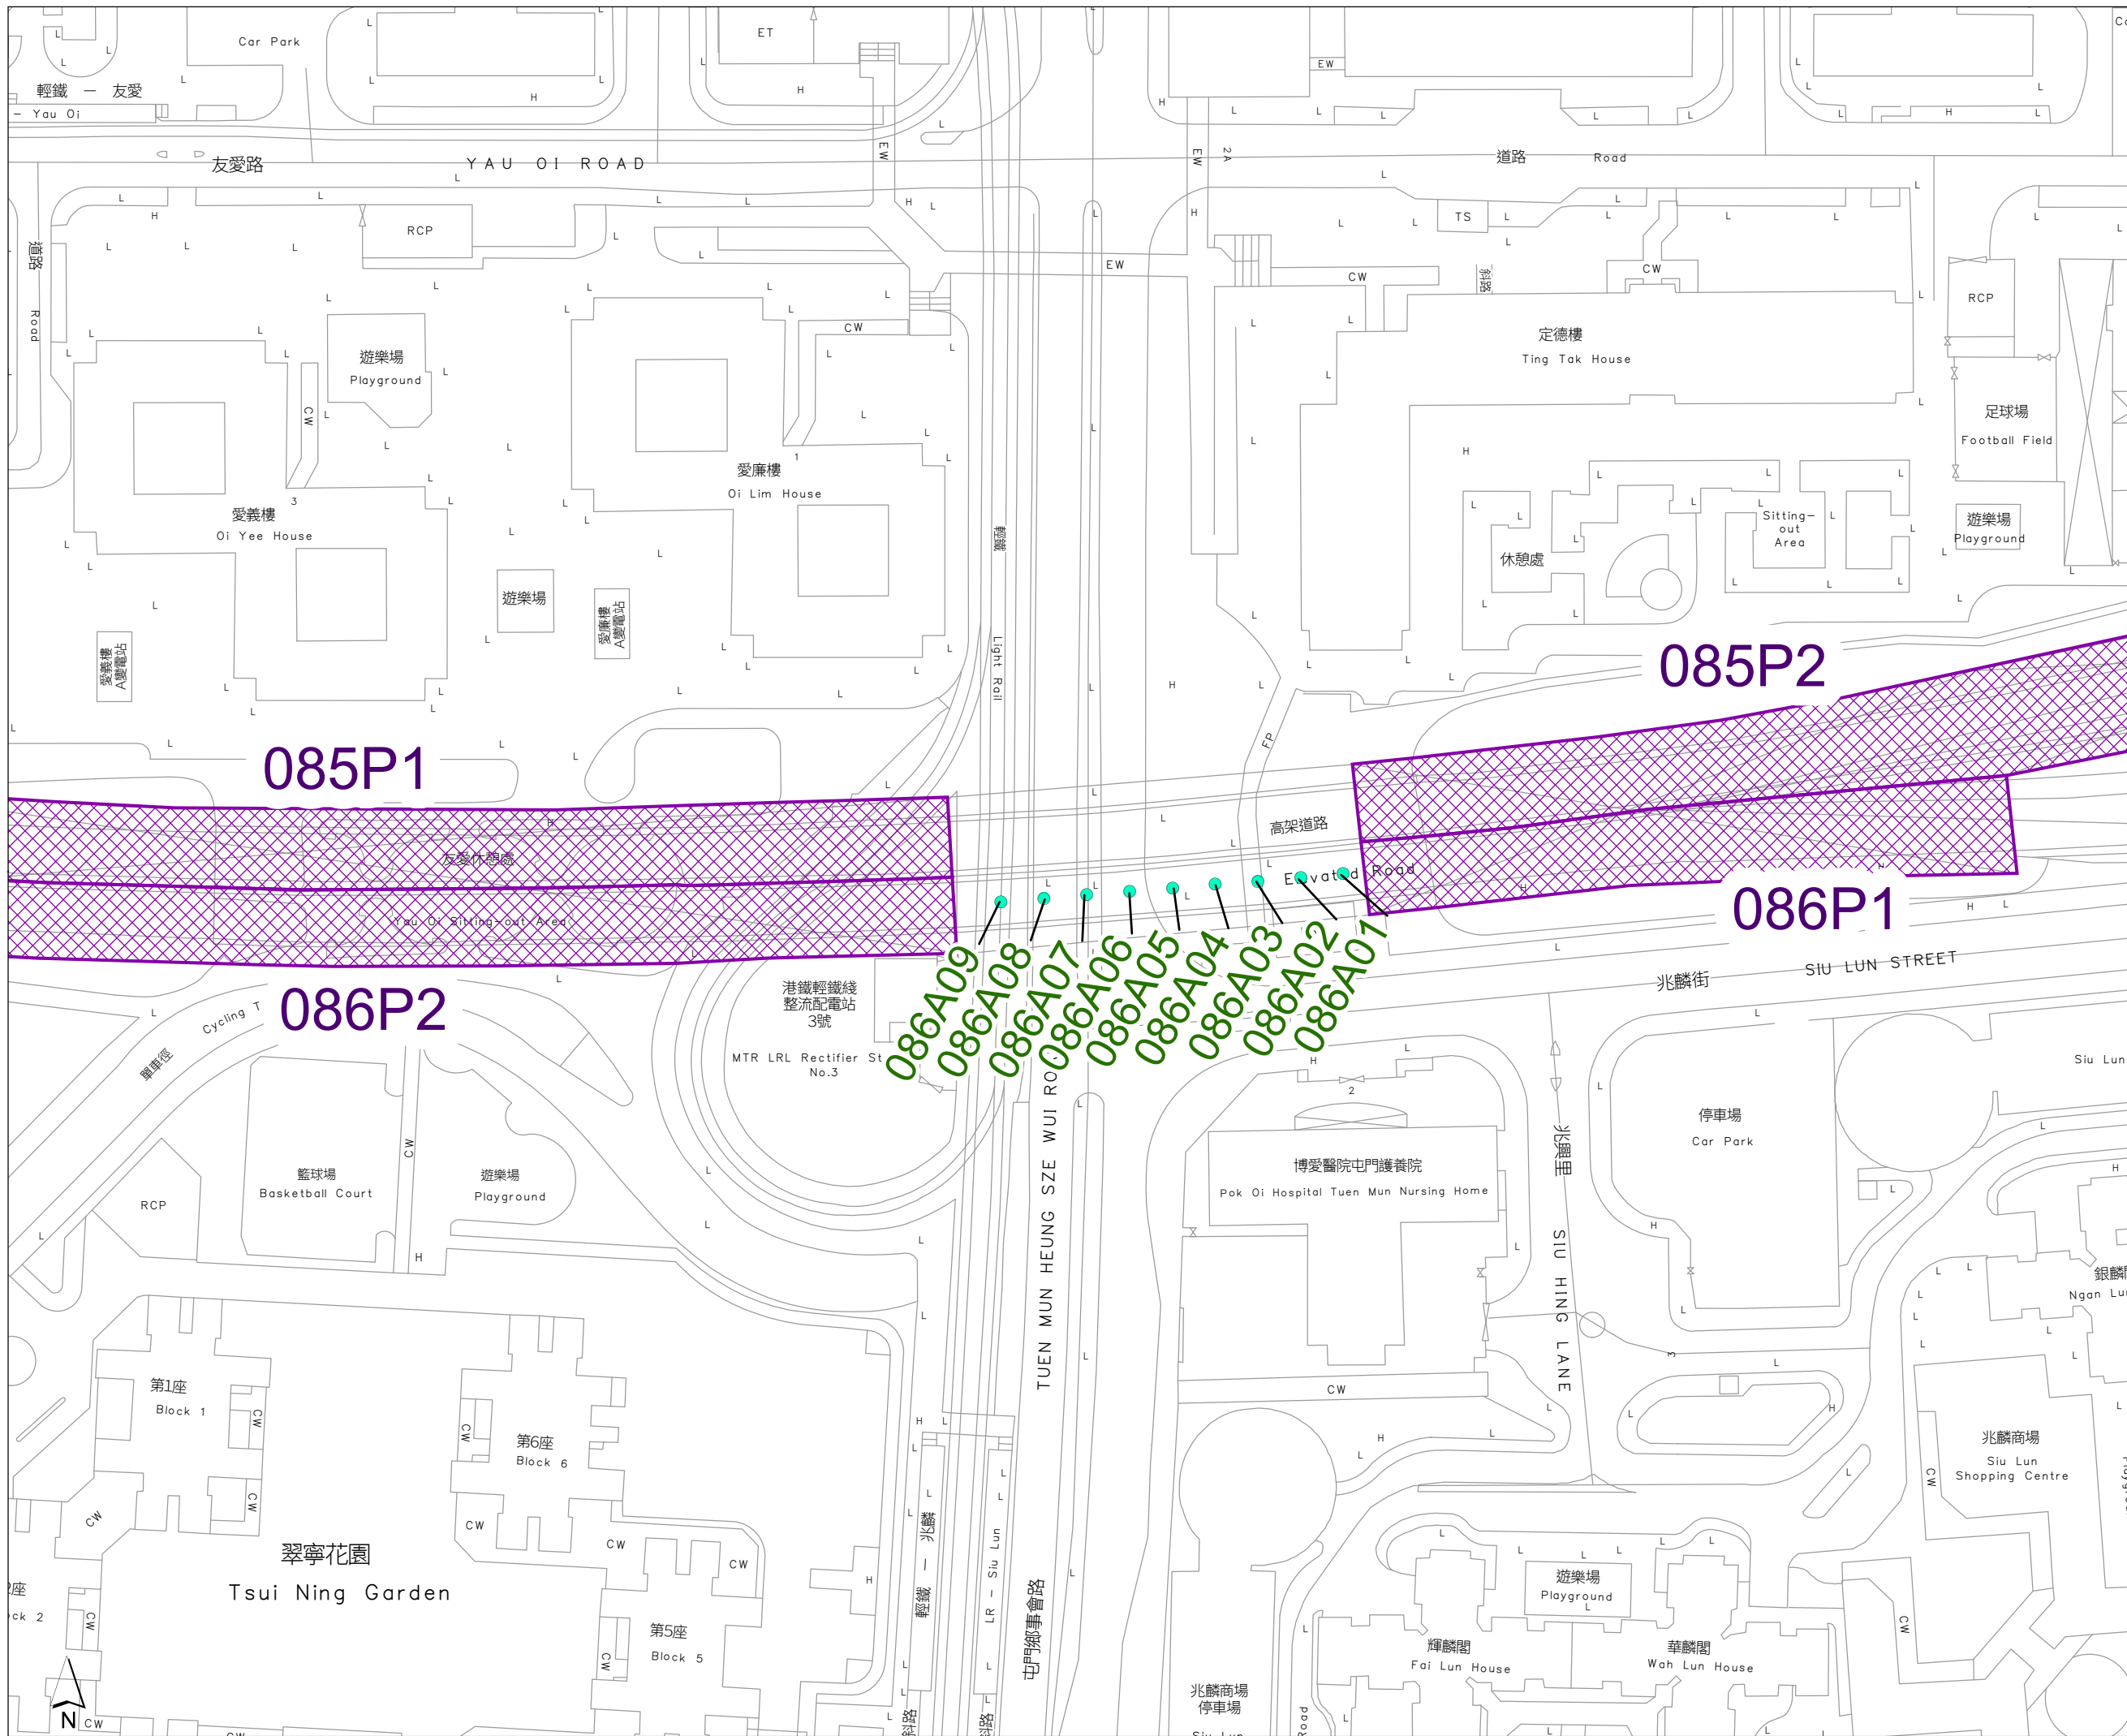

Legend

- Portal Emission Sources
- Noise Enclosure

Rev	Description	By	Date

Consultant


Project Title
 TRAFFIC IMPROVEMENT SCHEME IN TUEN MUN
 - WIDENING AND ADDITION OF SLIP ROADS
 AT LUNG FU ROAD/ TUEN MUN ROAD/
 WONG CHU ROAD/ HOI WING ROAD

Title
 Locations of Portal Emission Sources
 - Portal 086A

Drawing No. Figure 3.6d		Rev.	
Drawn	Date: 16/2/2023	Checked	Approved
Scale: 1:1,000 (A3)	Status		

© COPYRIGHT RESERVED

路政署
HIGHWAYS DEPARTMENT
 主要工程管理處 (專責事務)
MAJOR WORKS PROJECT MANAGEMENT
OFFICE (SPECIAL DUTIES)

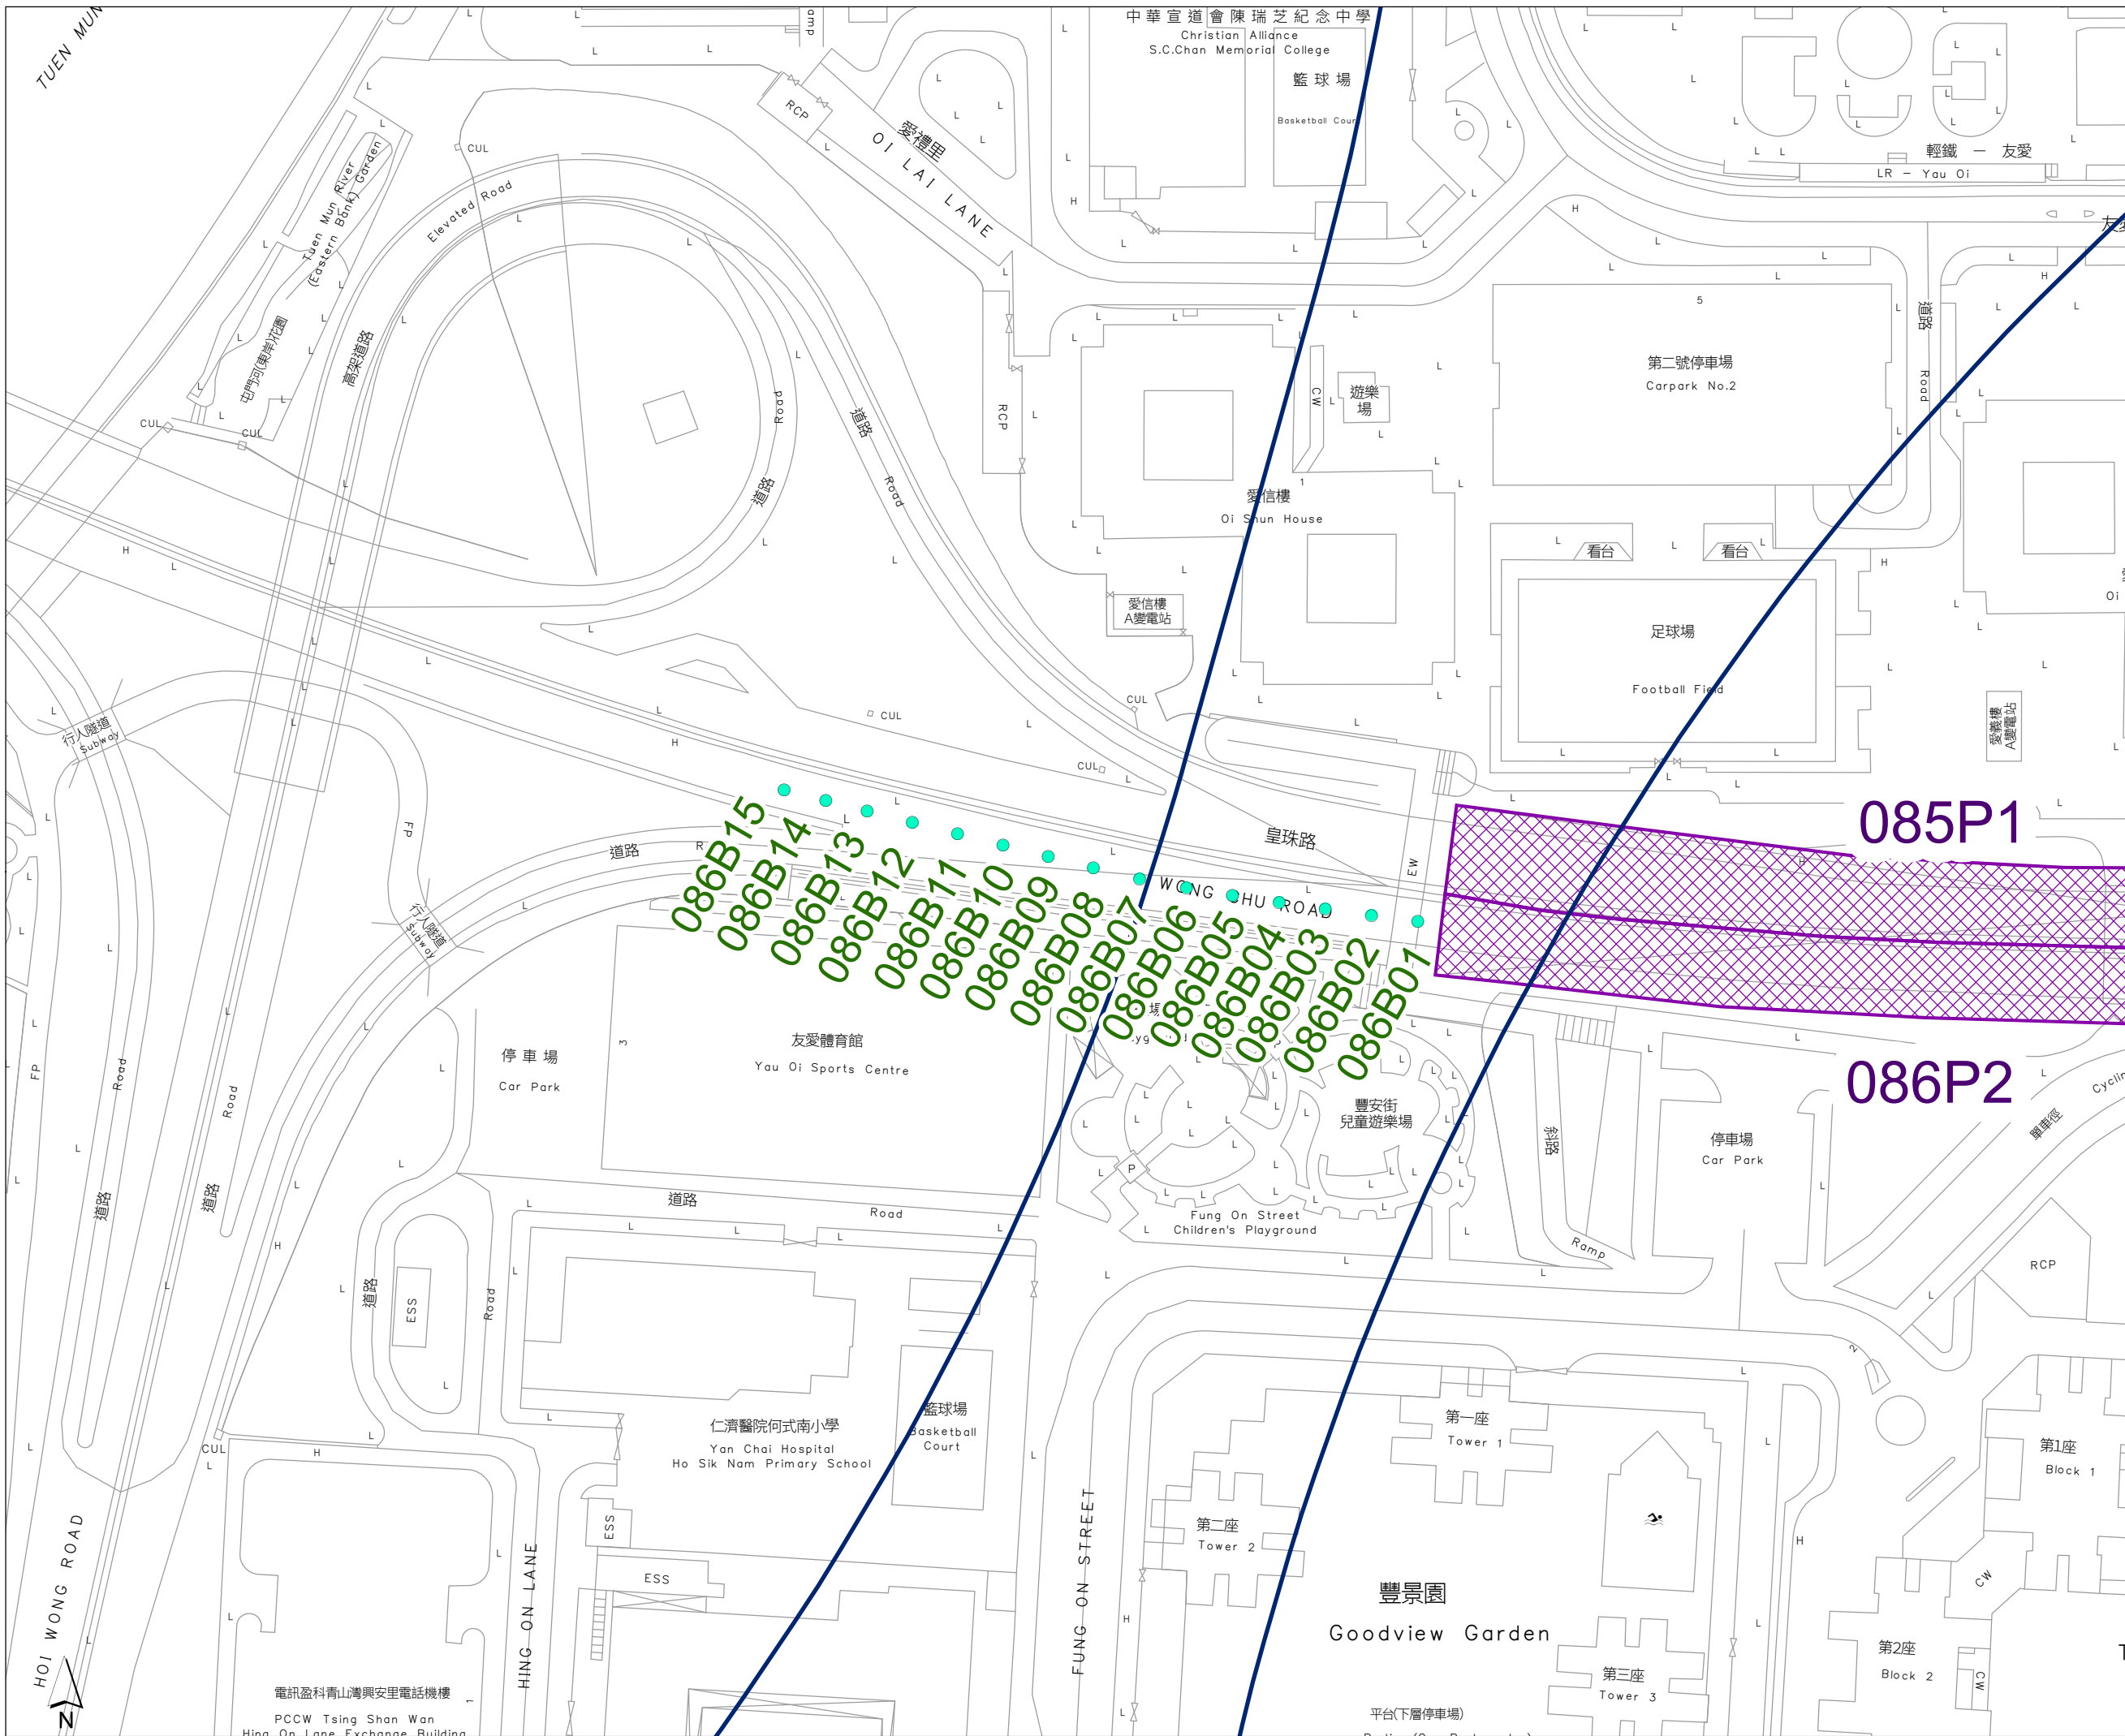

- Legend**
- Portal Emission Sources
 - Noise Enclosure
 - 500m Assessment Area

Rev	Description	By	Date

Consultant

Project Title

TRAFFIC IMPROVEMENT SCHEME IN TUEN MUN
 - WIDENING AND ADDITION OF SLIP ROADS
 AT LUNG FU ROAD/ TUEN MUN ROAD/
 WONG CHU ROAD/ HOI WING ROAD


Title

Locations of Portal Emission Sources
 - Portal 086B

Drawing No. Figure 3.6e		Rev.	
Drawn	Date: 16/2/2023	Checked	Approved
Scale: 1:1,000 (A3)	Status		

© COPYRIGHT RESERVED

路政署
HIGHWAYS DEPARTMENT
 主要工程管理處 (專責事務)
MAJOR WORKS PROJECT MANAGEMENT OFFICE (SPECIAL DUTIES)

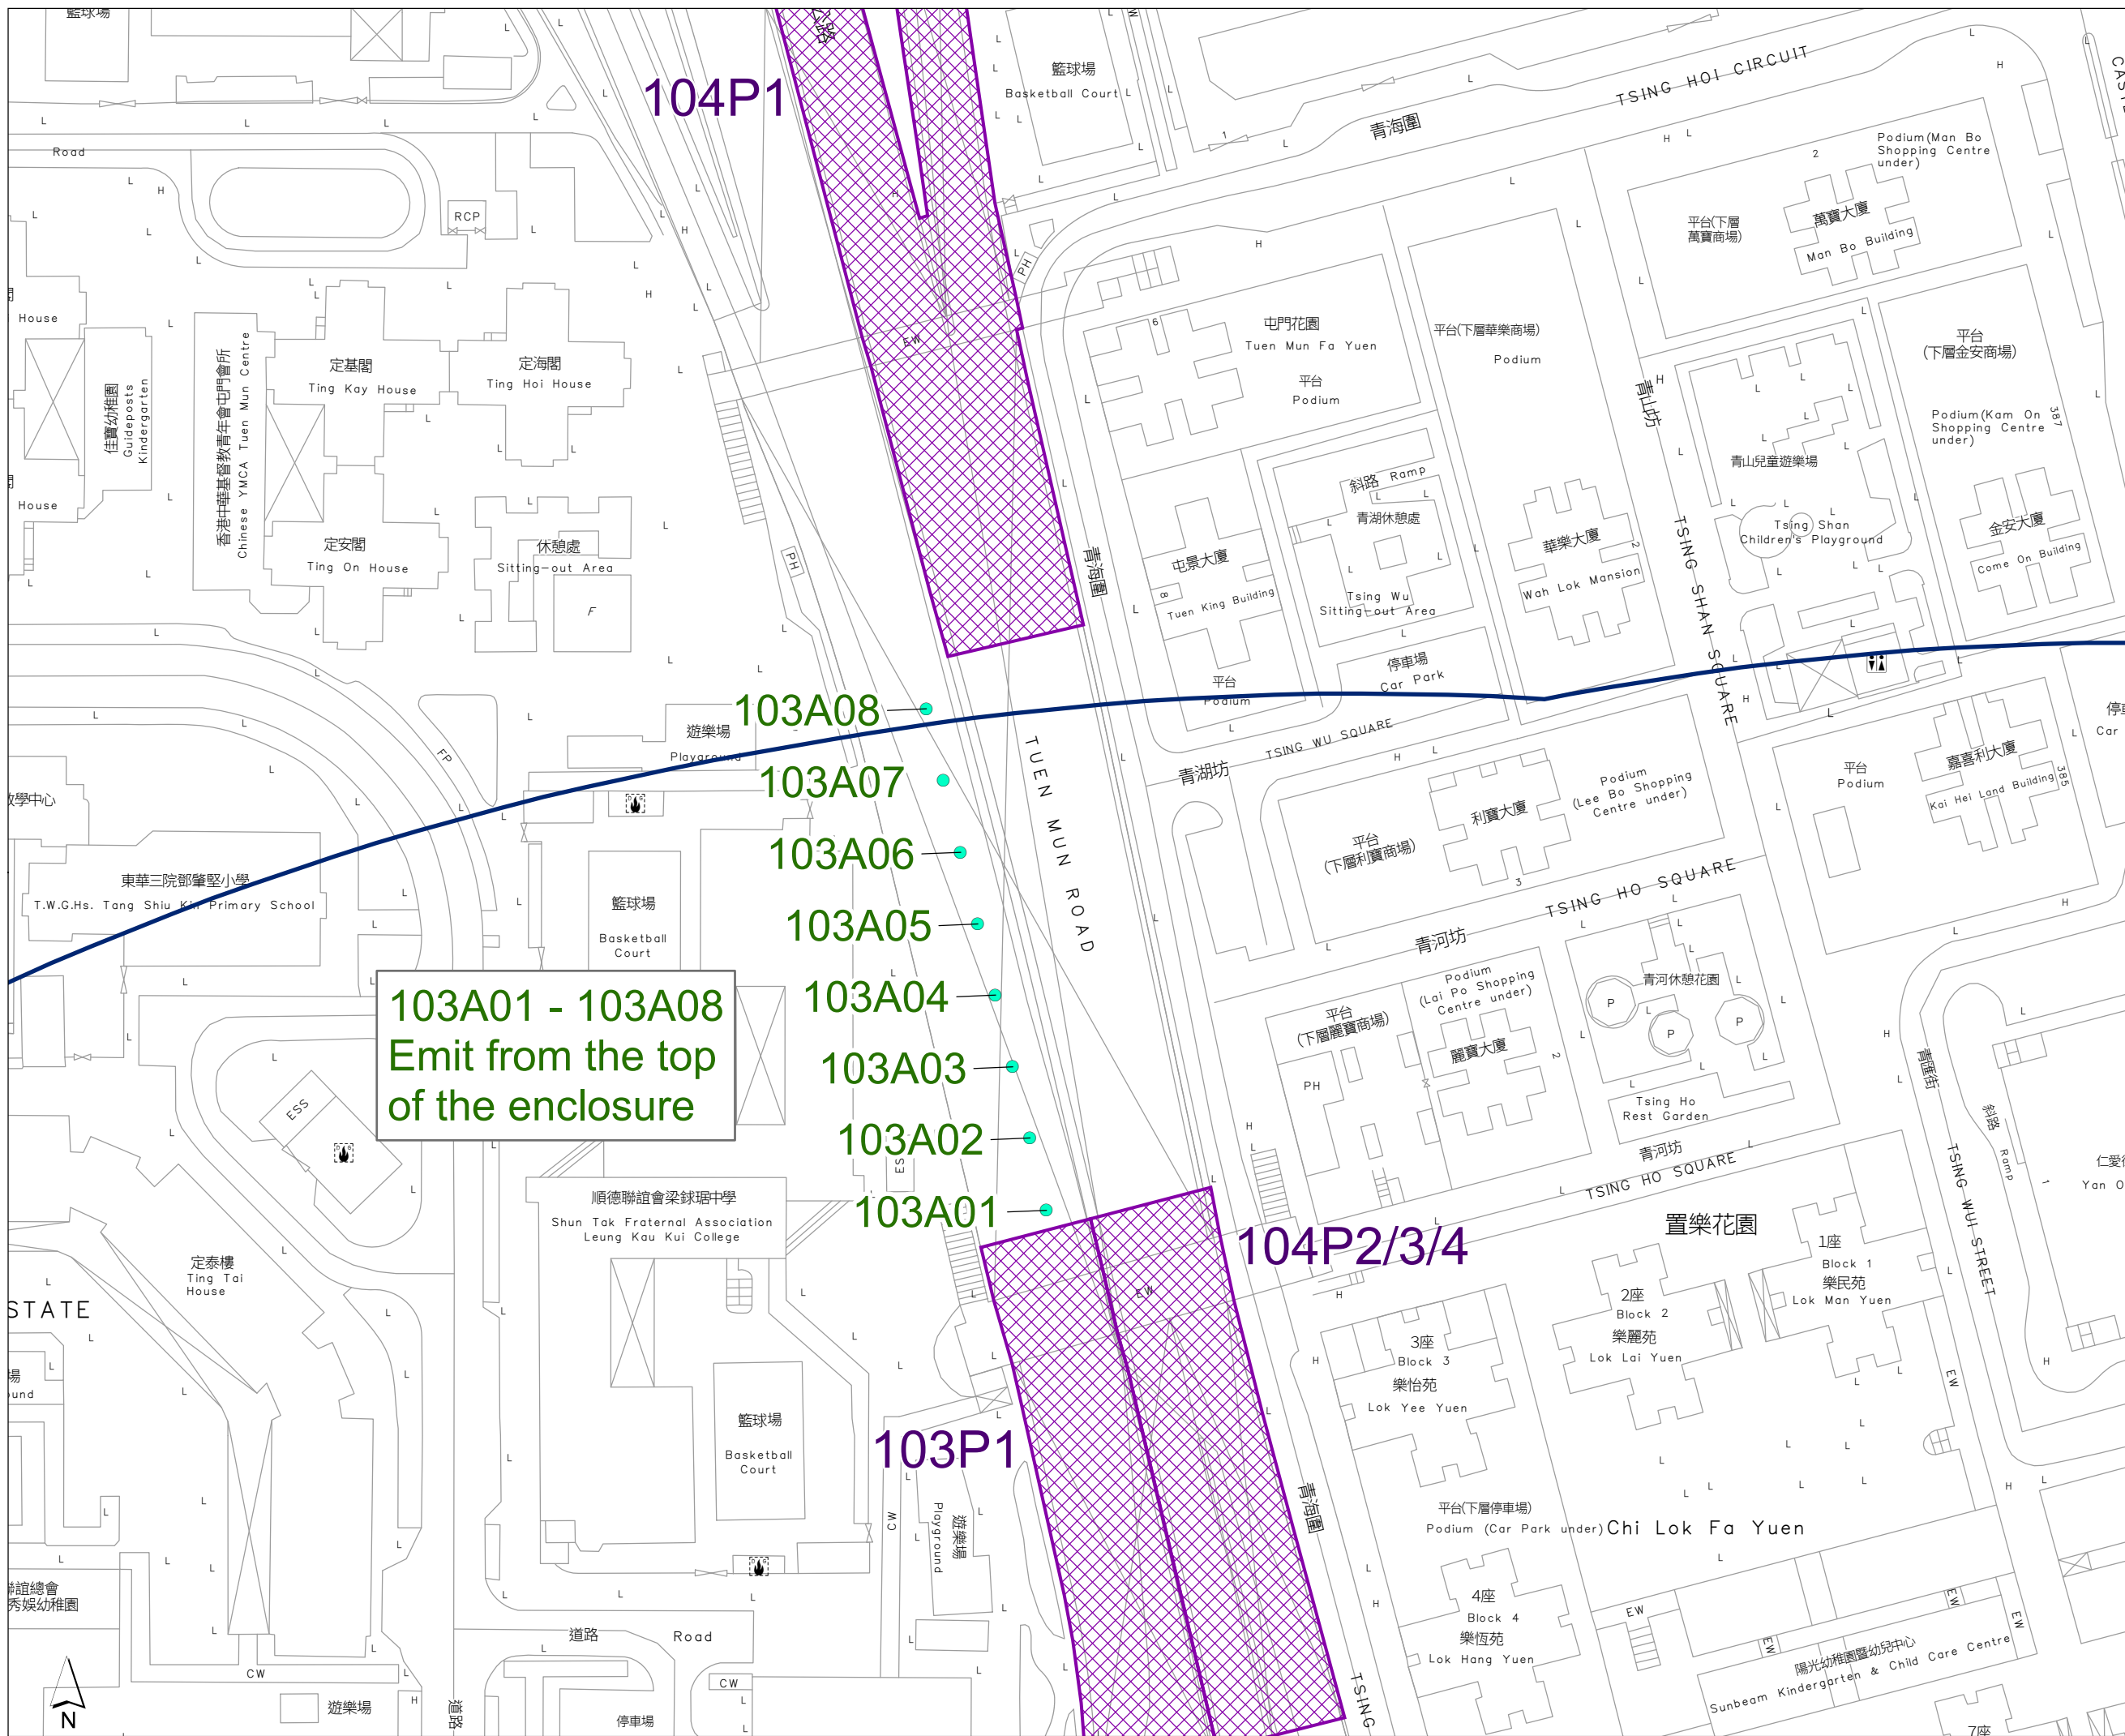

Legend

- Portal Emission Sources
- Noise Enclosure
- 500m Assessment Area

103A01 - 103A08
Emit from the top
of the enclosure

Rev	Description	By	Date

Consultant


Project Title
**TRAFFIC IMPROVEMENT SCHEME IN TUEN MUN
 - WIDENING AND ADDITION OF SLIP ROADS
 AT LUNG FU ROAD/ TUEN MUN ROAD/
 WONG CHU ROAD/ HOI WING ROAD**

Title
**Locations of Portal Emission Sources
 - Portal 103A**

Drawing No.	Rev.		
Figure 3.6f			
Drawn	Date: 16/2/2023	Checked	Approved
Scale	1:1,000 (A3)	Status	

© COPYRIGHT RESERVED


**路政署
 HIGHWAYS DEPARTMENT
 主要工程管理處 (專責事務)
 MAJOR WORKS PROJECT MANAGEMENT
 OFFICE (SPECIAL DUTIES)**

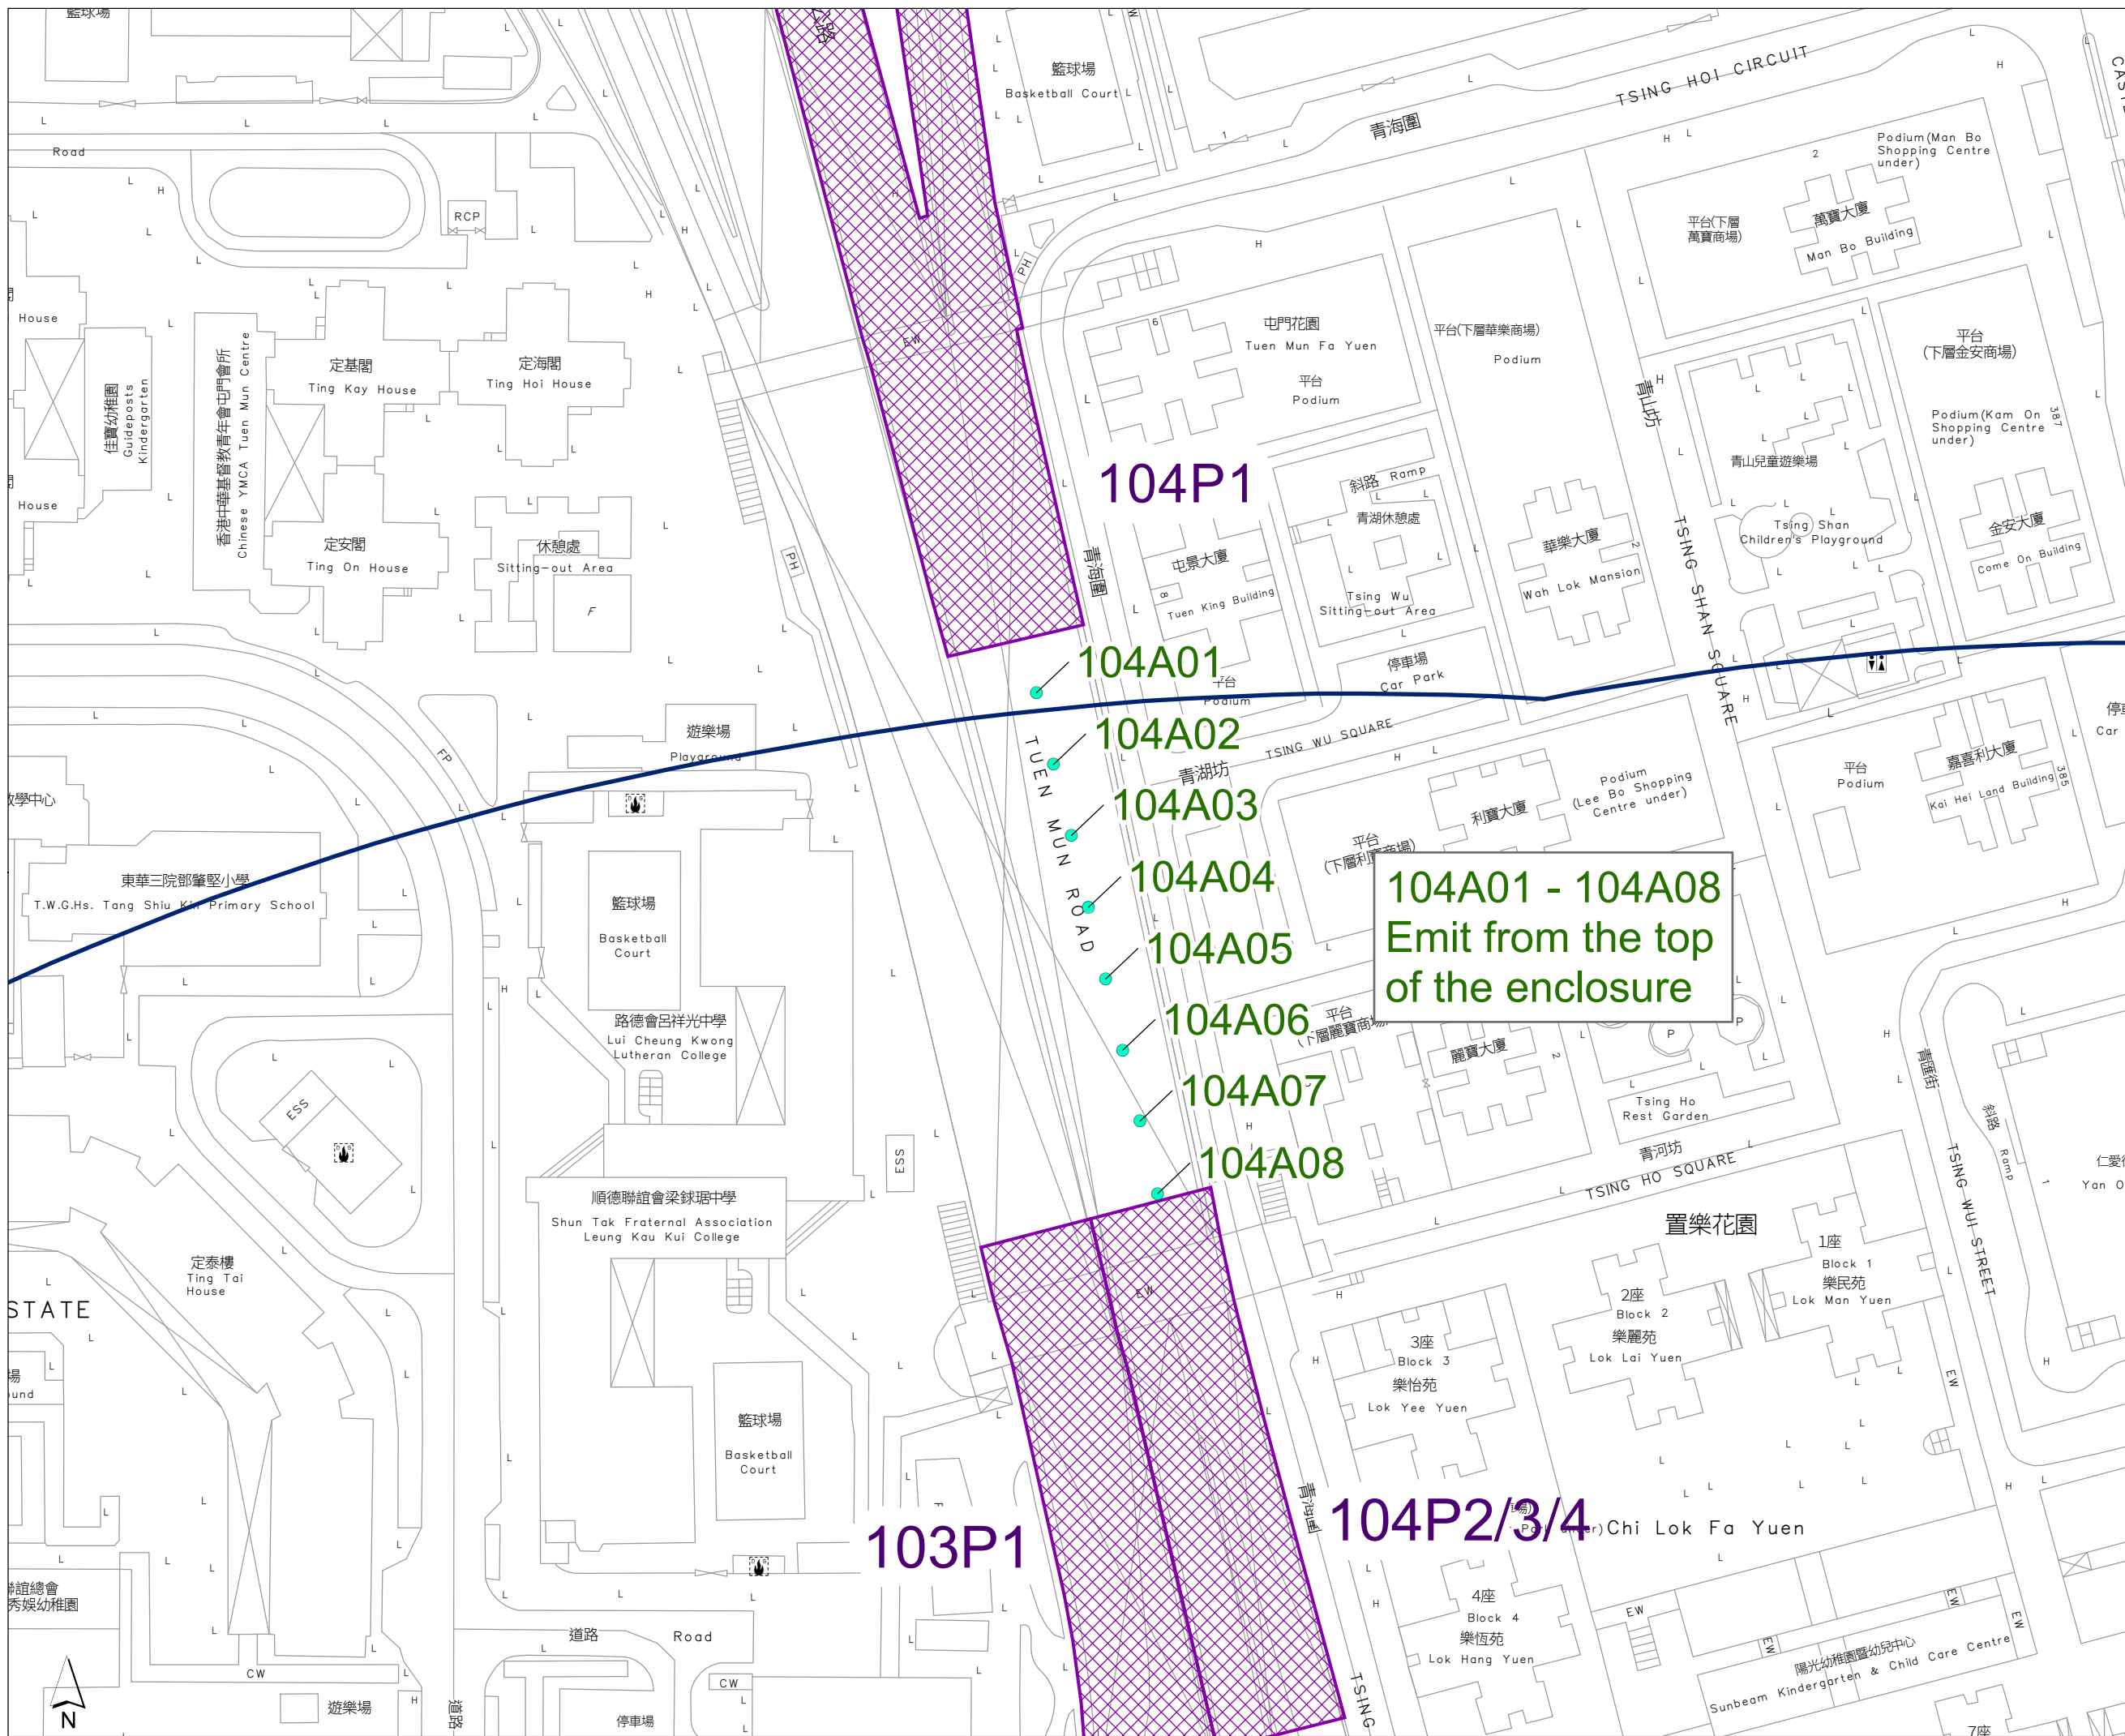

- Legend**
- Portal Emission Sources
 - Noise Enclosure
 - 500m Assessment Area

104A01 - 104A08
Emit from the top
of the enclosure

Rev	Description	By	Date
Consultant			
Project Title			
TRAFFIC IMPROVEMENT SCHEME IN TUEN MUN - WIDENING AND ADDITION OF SLIP ROADS AT LUNG FU ROAD/ TUEN MUN ROAD/ WONG CHU ROAD/ HOI WING ROAD			
Title			
Locations of Portal Emission Sources - Portal 104A			
Drawing No. Figure 3.6g		Rev.	
Drawn	Date: 16/2/2023	Checked	Approved
Scale	1:1,000 (A3)	Status	
© COPYRIGHT RESERVED			
路政署 HIGHWAYS DEPARTMENT 主要工程管理處 (專責事務) MAJOR WORKS PROJECT MANAGEMENT OFFICE (SPECIAL DUTIES)			

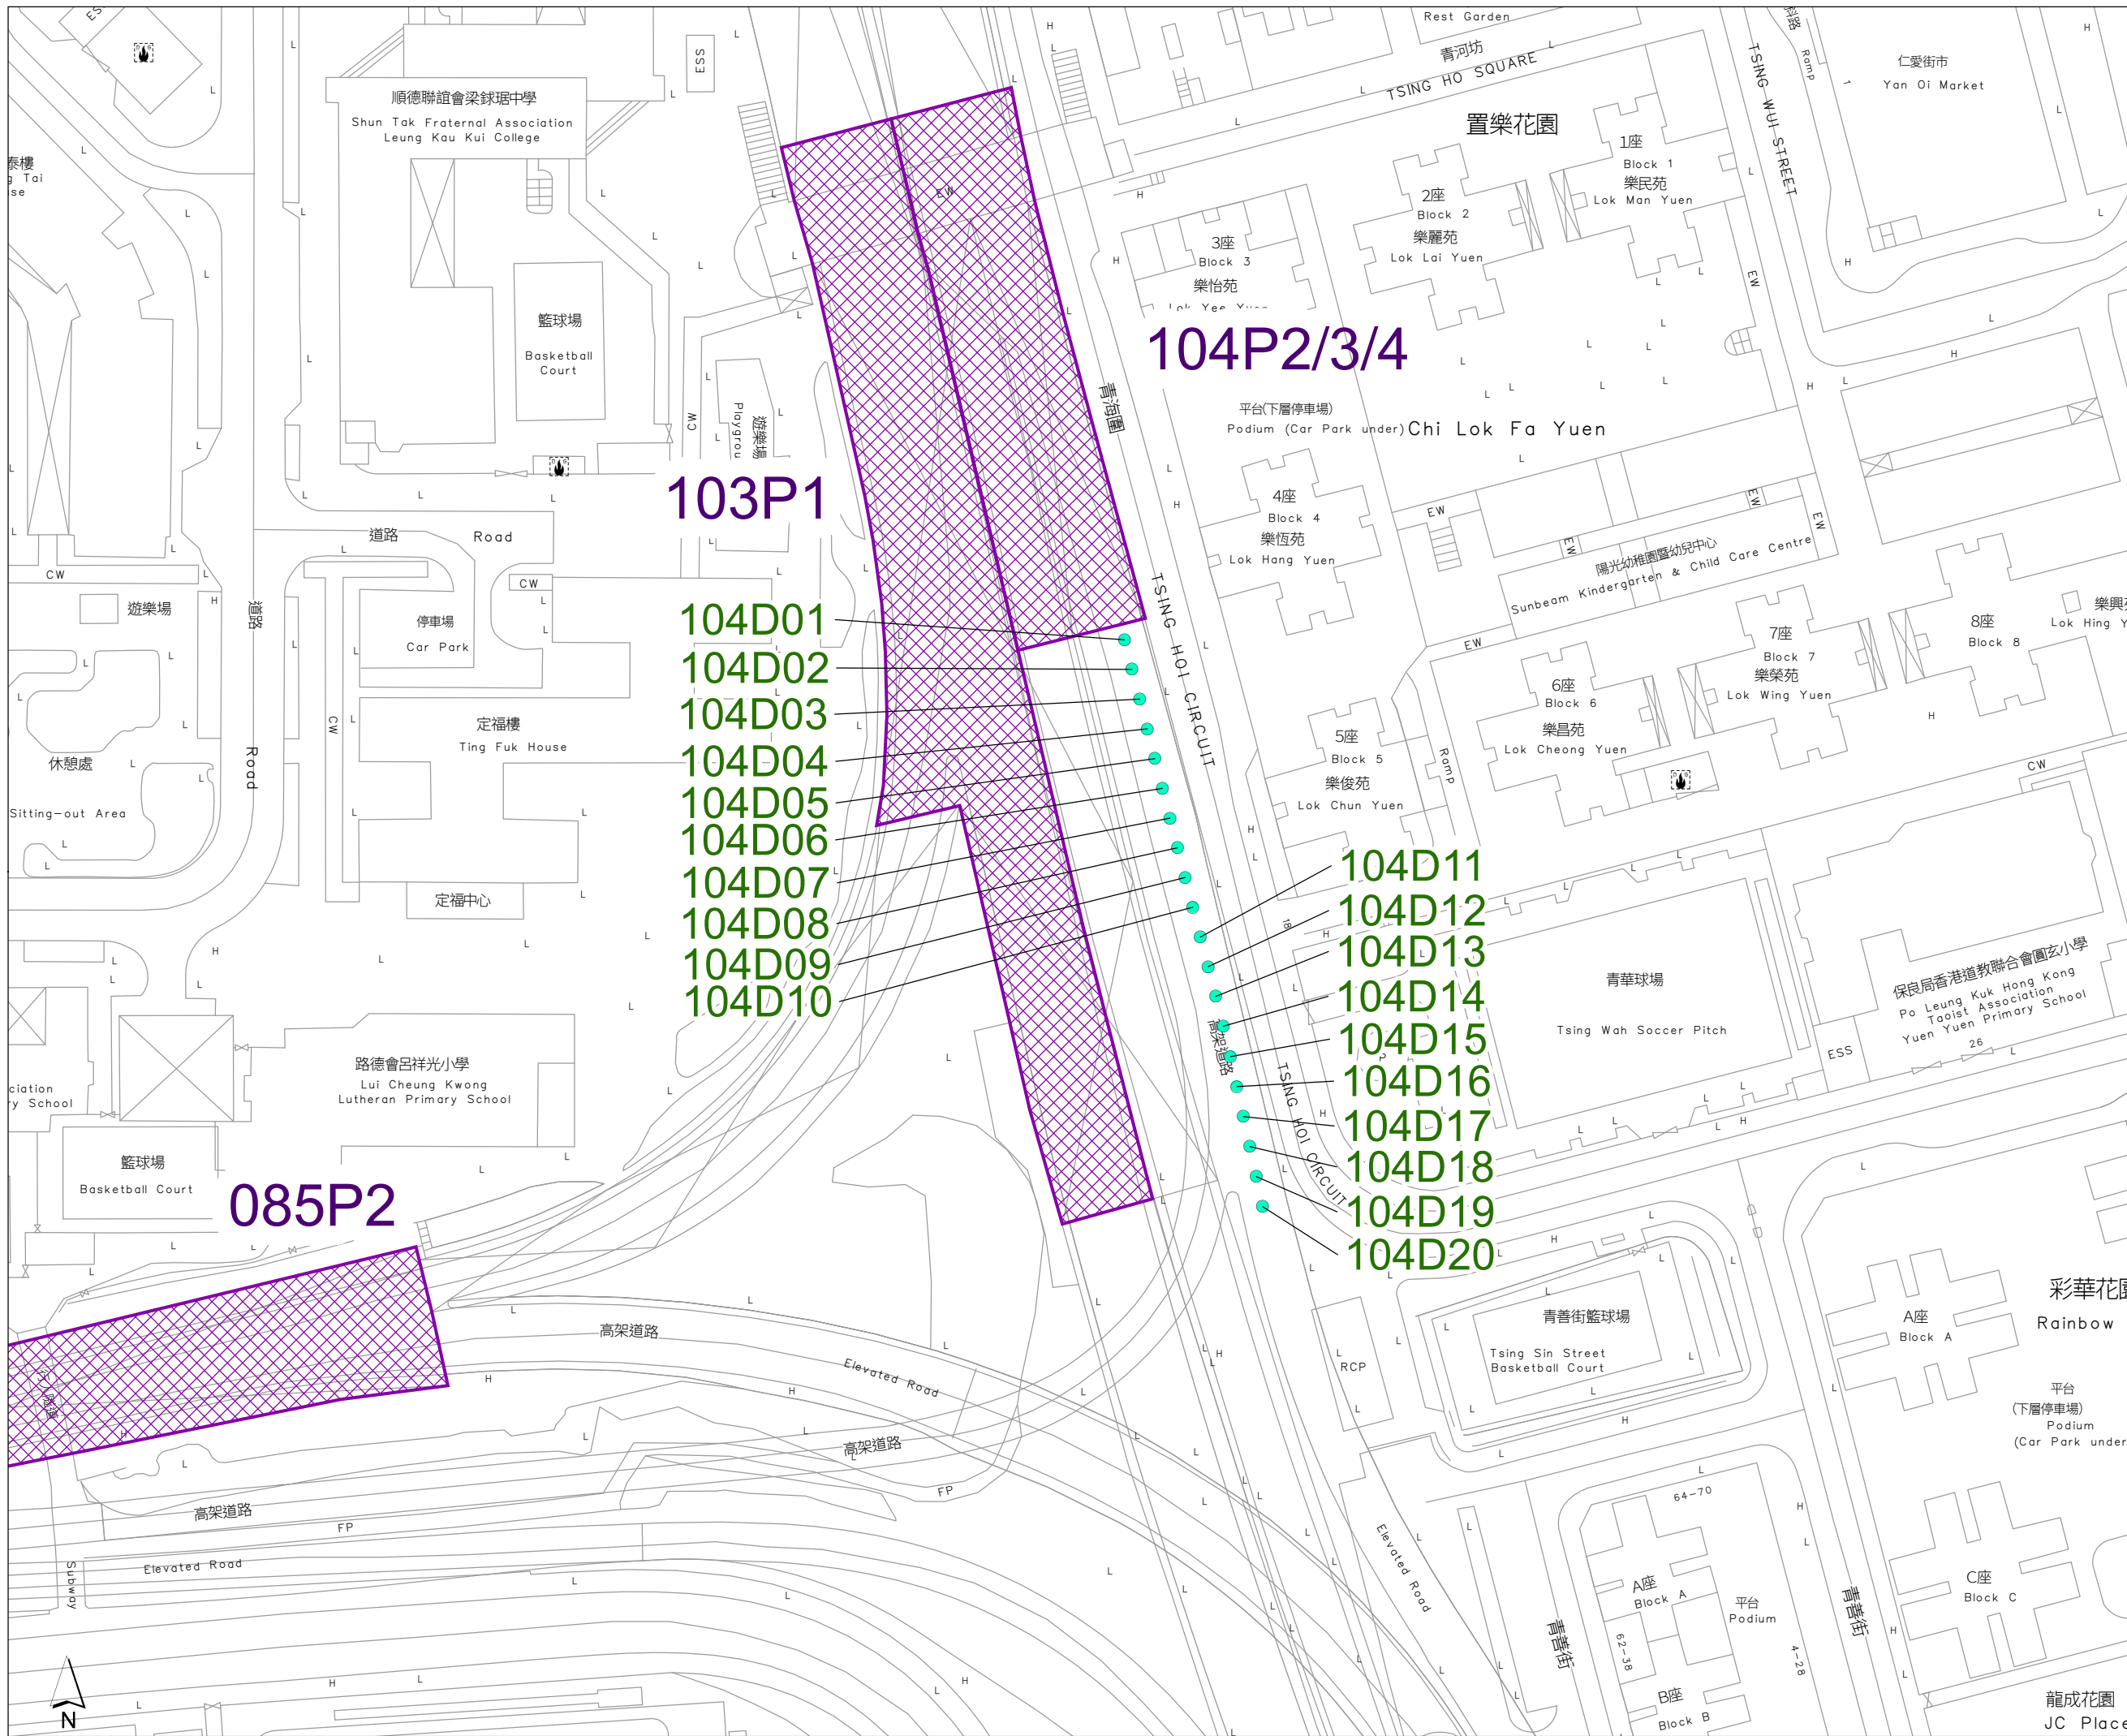

Legend

- Portal Emission Sources
- Noise Enclosure

Rev	Description	By	Date

Consultant

Project Title

TRAFFIC IMPROVEMENT SCHEME IN TUEN MUN
 - WIDENING AND ADDITION OF SLIP ROADS
 AT LUNG FU ROAD/ TUEN MUN ROAD/
 WONG CHU ROAD/ HOI WING ROAD

Title

Locations of Portal Emission Sources
 - Portal 104D

Drawing No. Rev.


Figure 3.6j

Drawn	Date: 16/2/2023	Checked	Approved
Scale: 1:1,000 (A3)	Status		

© COPYRIGHT RESERVED

路政署
HIGHWAYS DEPARTMENT

主要工程管理處 (專責事務)
MAJOR WORKS PROJECT MANAGEMENT OFFICE (SPECIAL DUTIES)

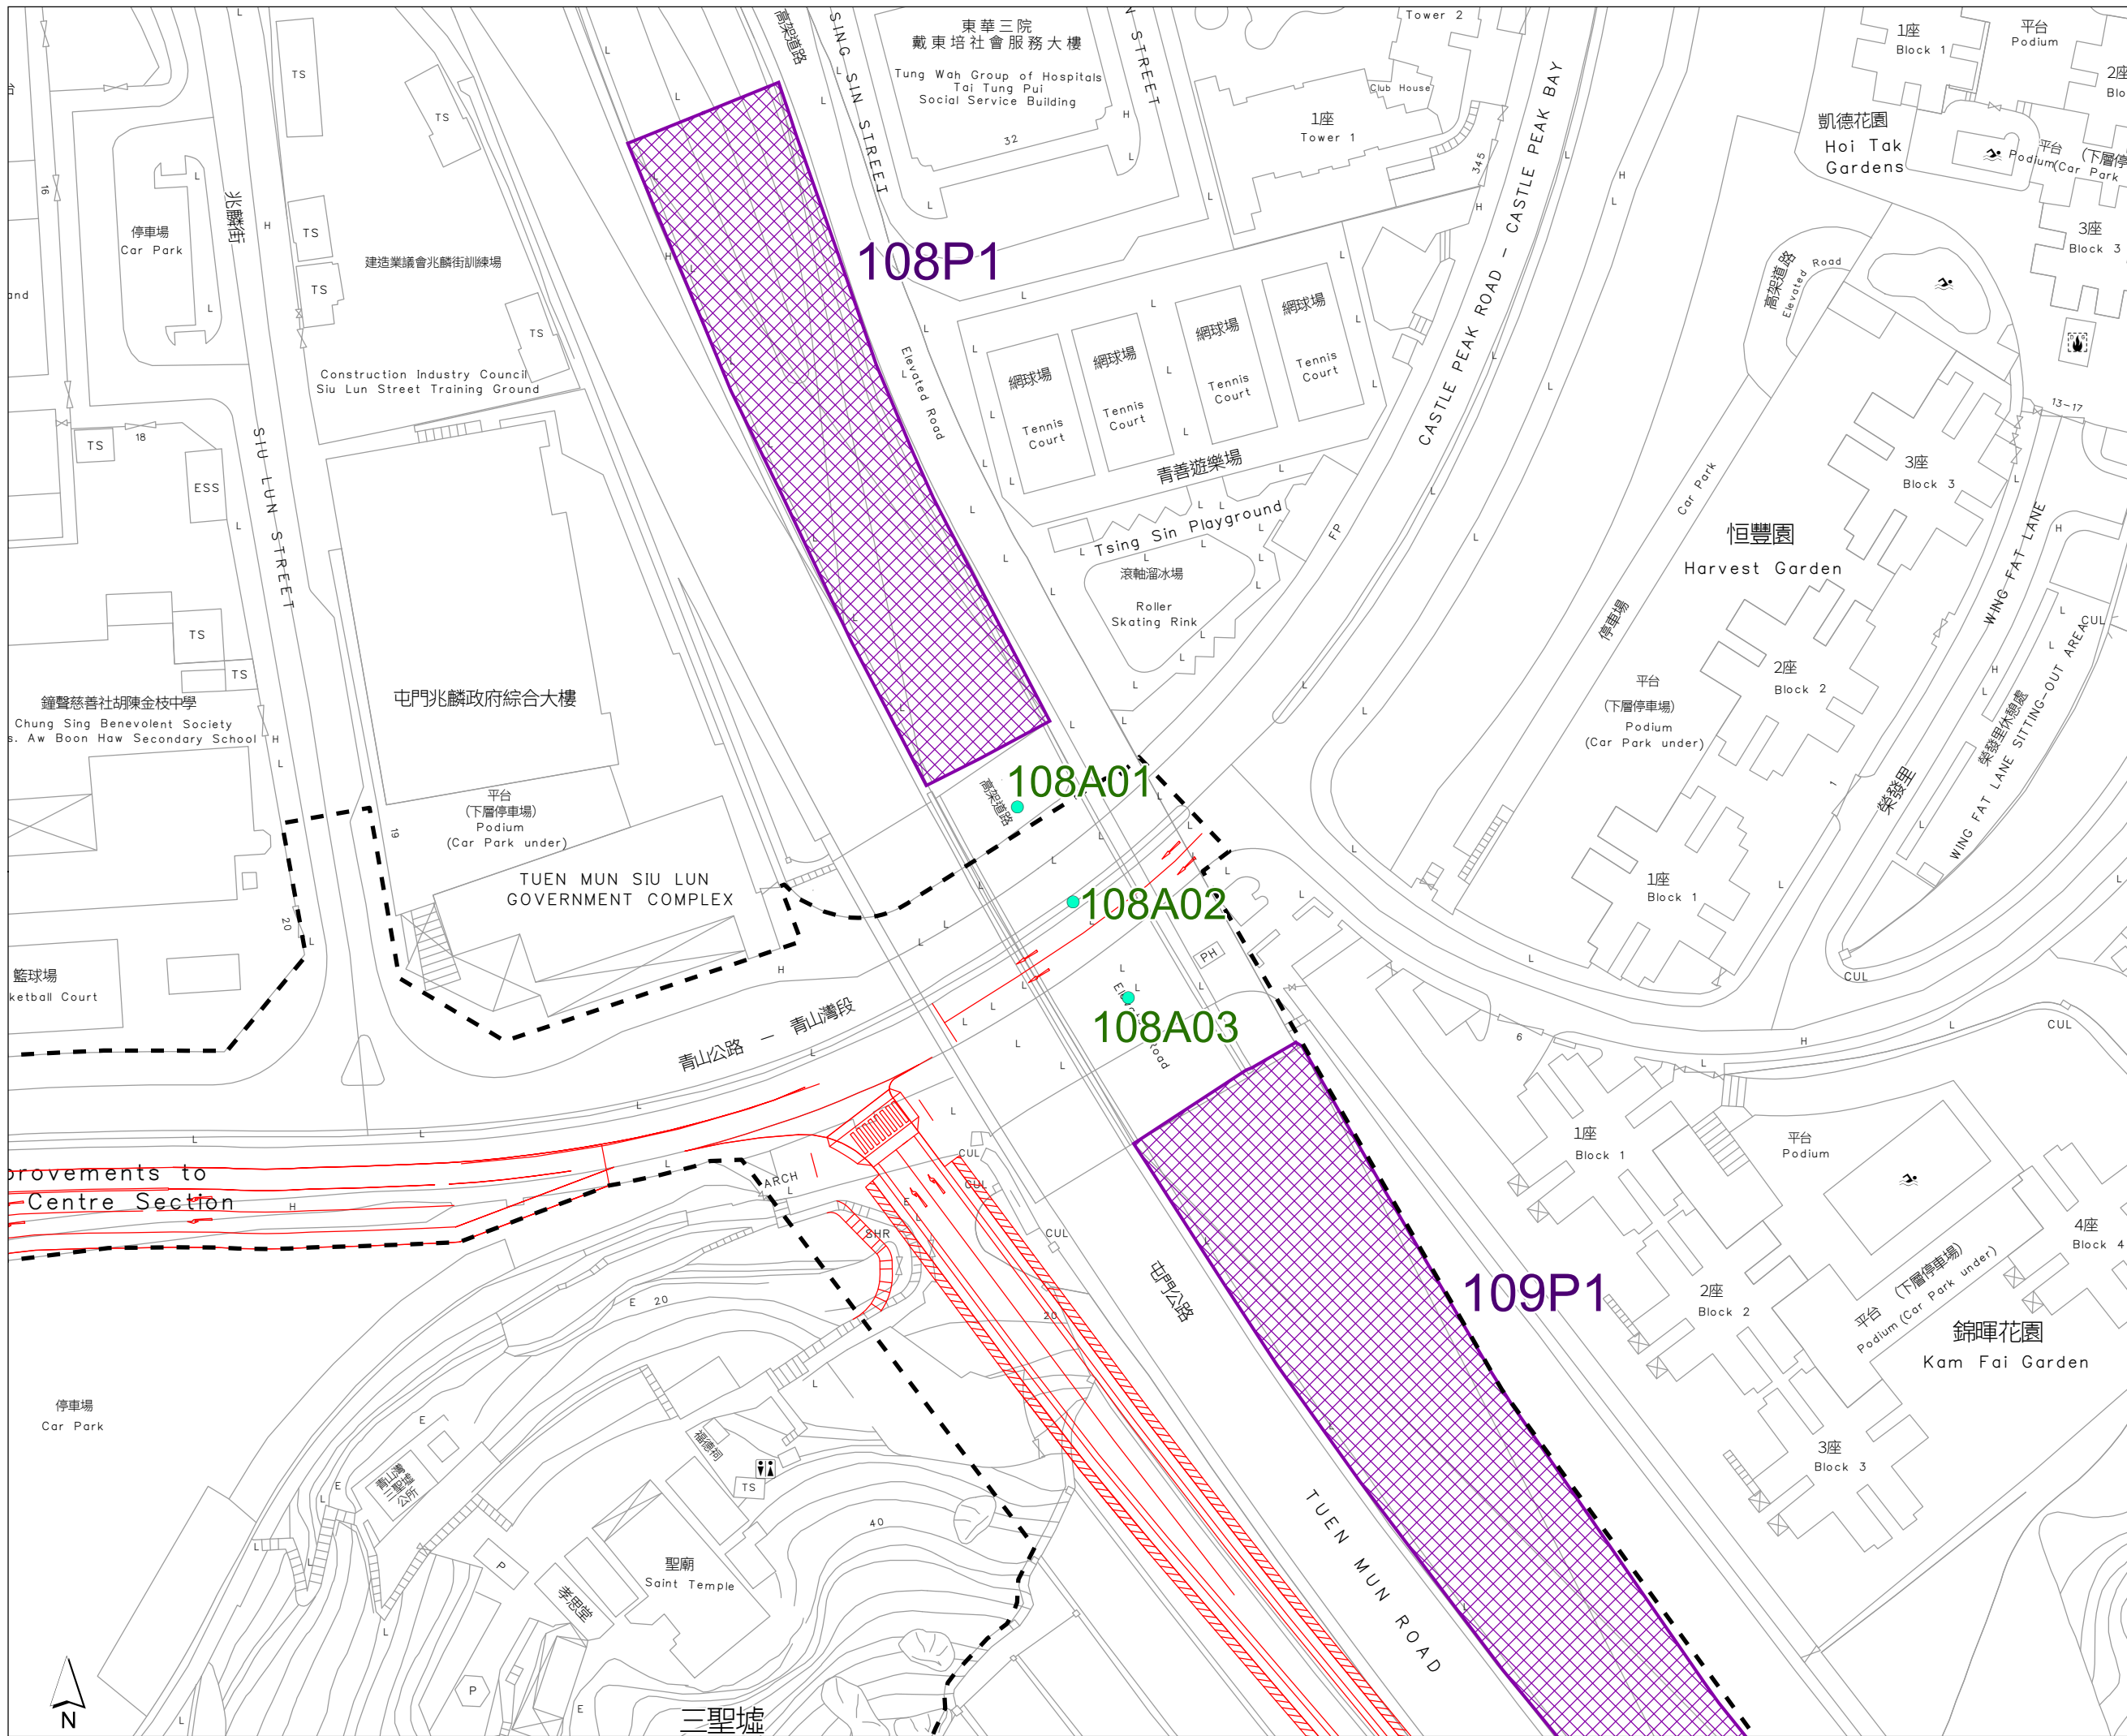

- Legend**
- Portal Emission Sources
 - Noise Enclosure
 - Project Site Boundary for Construction Phase
 - Proposed Improvement Scheme

Rev	Description	By	Date

Consultant


Project Title

TRAFFIC IMPROVEMENT SCHEME IN TUEN MUN
- WIDENING AND ADDITION OF SLIP ROADS
AT LUNG FU ROAD/ TUEN MUN ROAD/
WONG CHU ROAD/ HOI WING ROAD

Drawing No.	Figure 3.6k	Rev.	
Drawn	Date: 16/2/2023	Checked	Approved
Scale	1:1,000 (A3)	Status	

© COPYRIGHT RESERVED

路政署
HIGHWAYS DEPARTMENT
主要工程管理處 (專責事務)
MAJOR WORKS PROJECT MANAGEMENT
OFFICE (SPECIAL DUTIES)

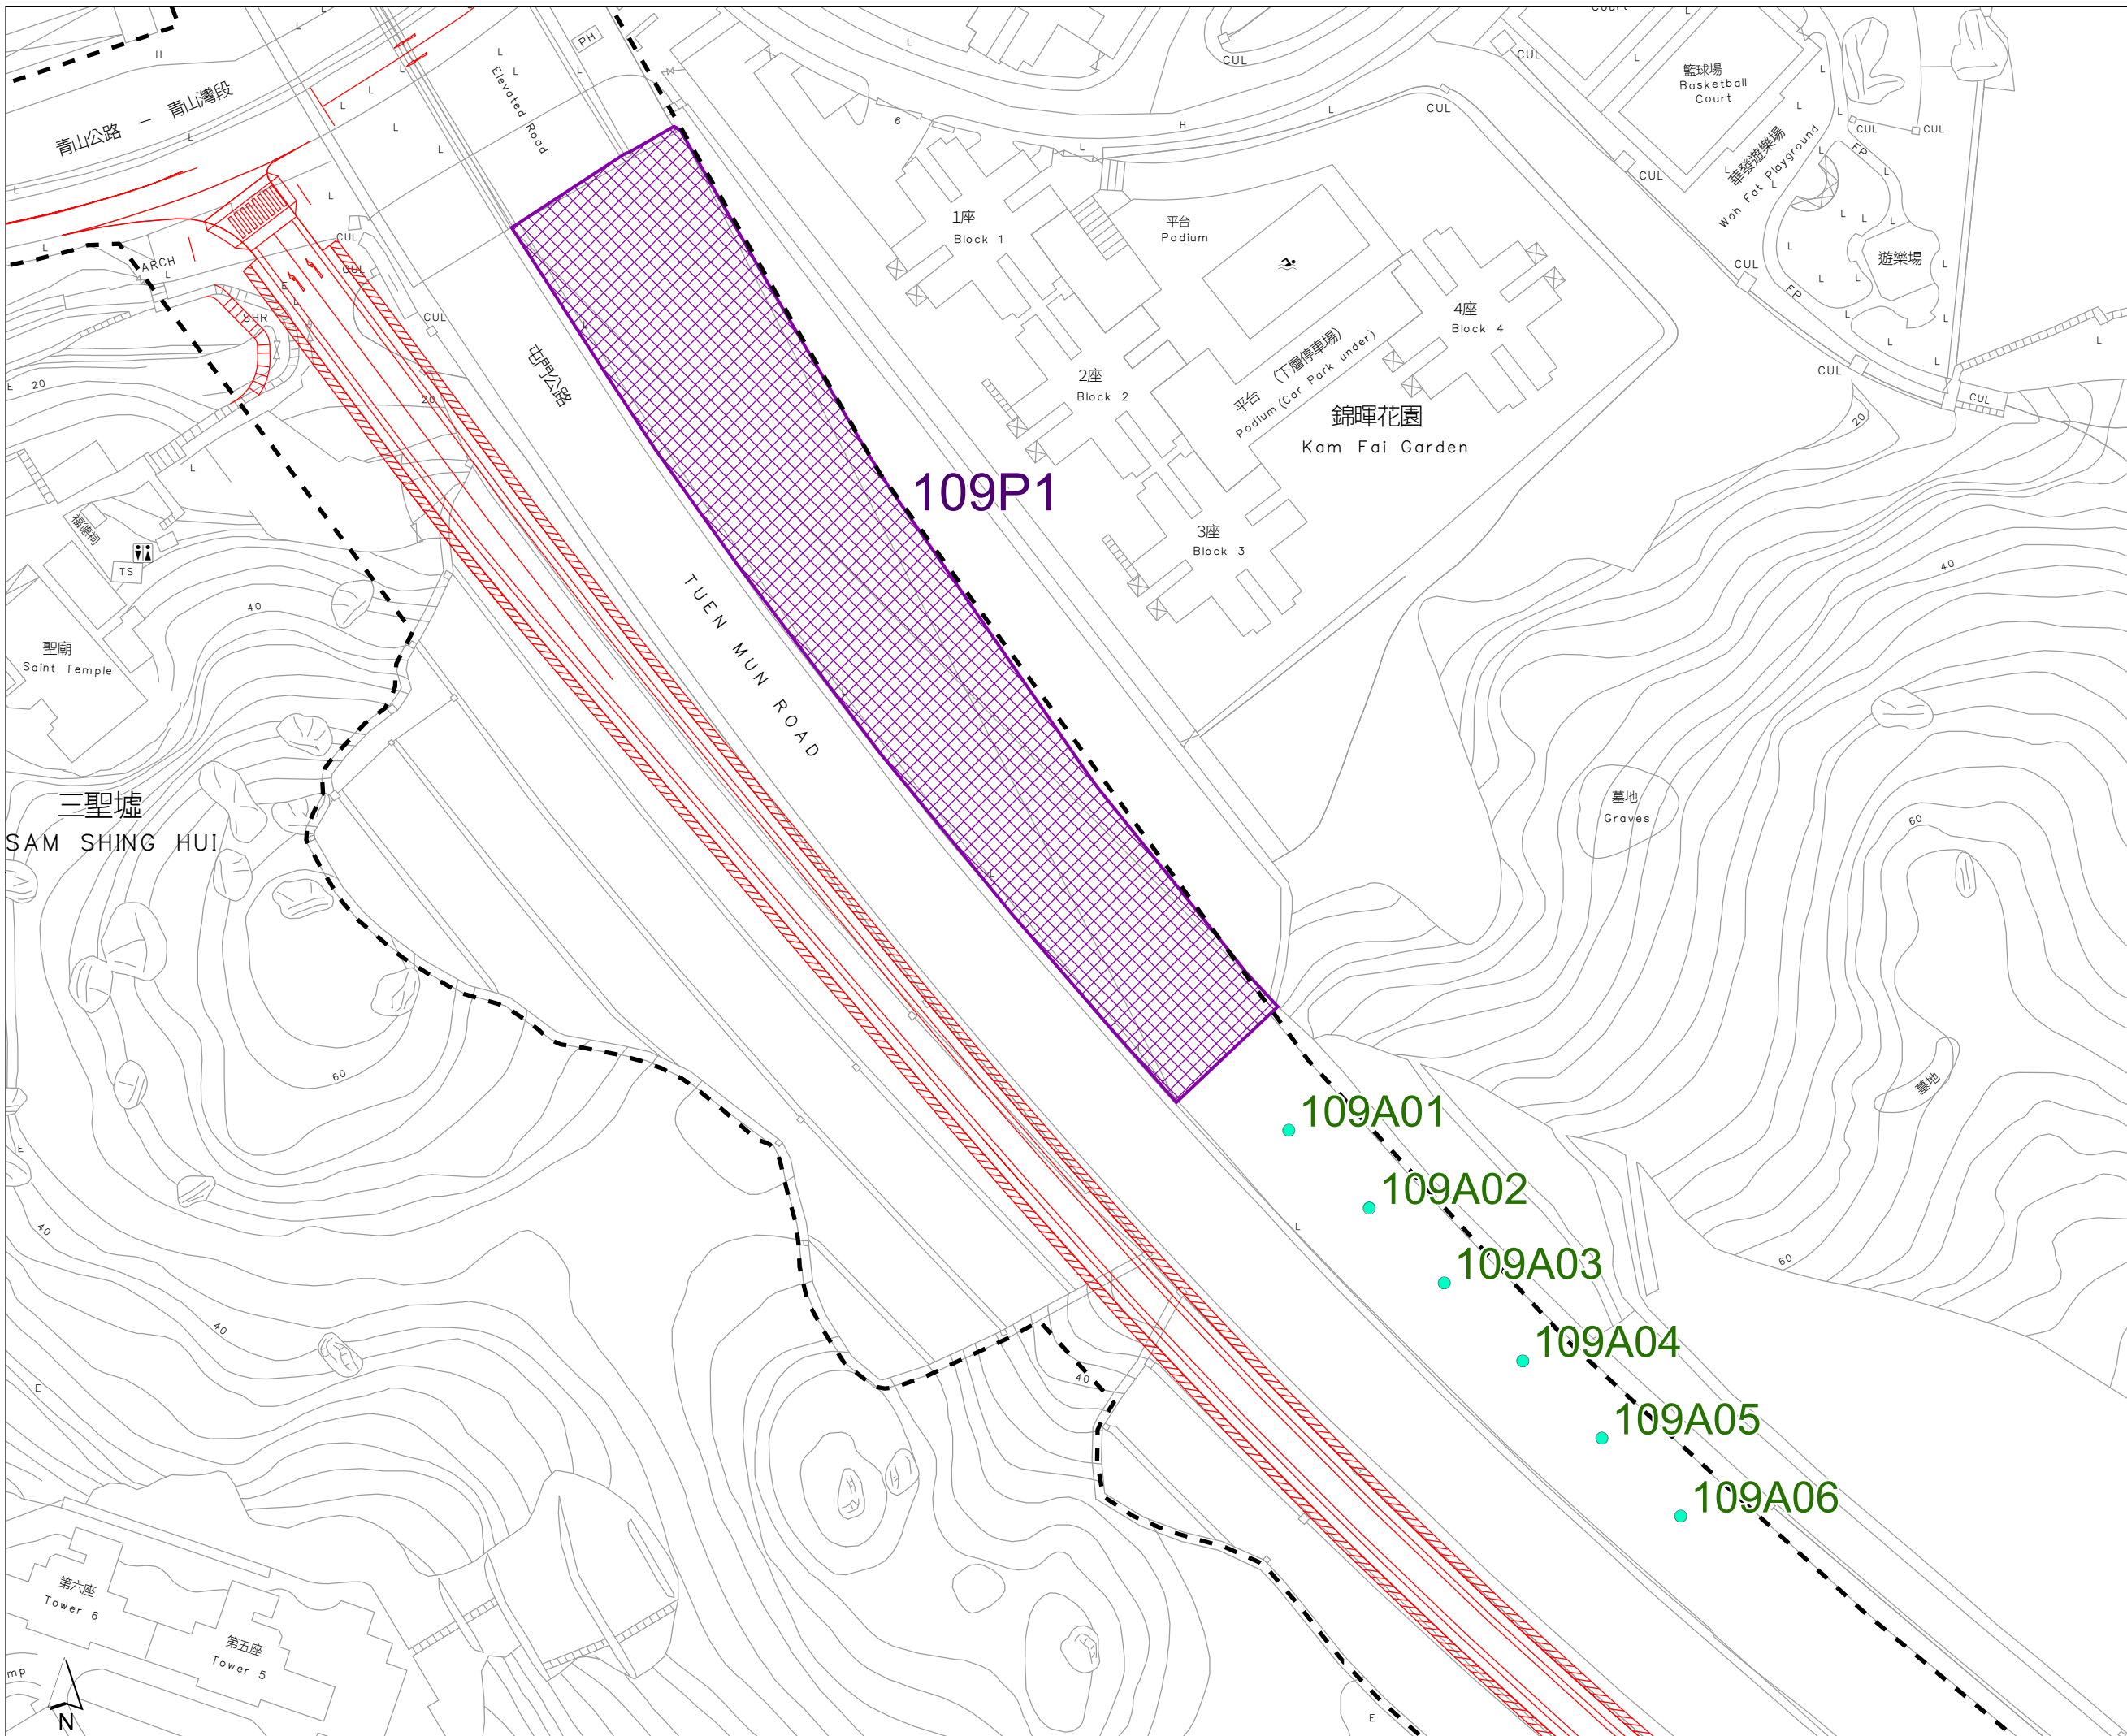

Legend

- Portal Emission Sources
- Noise Enclosure
- Project Site Boundary for Construction Phase
- Proposed Improvement Scheme

Rev	Description	By	Date

Consultant

Project Title
 TRAFFIC IMPROVEMENT SCHEME IN TUEN MUN
 - WIDENING AND ADDITION OF SLIP ROADS
 AT LUNG FU ROAD/ TUEN MUN ROAD/
 WONG CHU ROAD/ HOI WING ROAD

Title
 Locations of Portal Emission Sources
 - Portal 108A

Drawing No. Figure 3.6I			Rev.
Drawn	Date: 16/2/2023	Checked	Approved
Scale	1:1,000 (A3)	Status	

© COPYRIGHT RESERVED

路政署
HIGHWAYS DEPARTMENT
 主要工程管理處 (專責事務)
 MAJOR WORKS PROJECT MANAGEMENT
 OFFICE (SPECIAL DUTIES)