

Legend

- Project Site Boundary for
- Construction Phase

Rev	Description	By	Date

Consultant

Project Title
 TRAFFIC IMPROVEMENT SCHEME IN TUEN MUN
 - WIDENING AND ADDITION OF SLIP ROADS
 AT LUNG FU ROAD/ TUEN MUN ROAD/
 WONG CHU ROAD/ HOI WING ROAD

Title
 Locations of Project Site Boundary for
 Construction Phase
 (LFRSR NB and SB Sites)


Drawing No. Rev.

Drawn Date: 2/2/2023 Checked Approved

Scale 1:3,500 (A3) Status

© COPYRIGHT RESERVED

路政署
HIGHWAYS DEPARTMENT
 主要工程管理處 (專責事務)
MAJOR WORKS PROJECT MANAGEMENT
OFFICE (SPECIAL DUTIES)

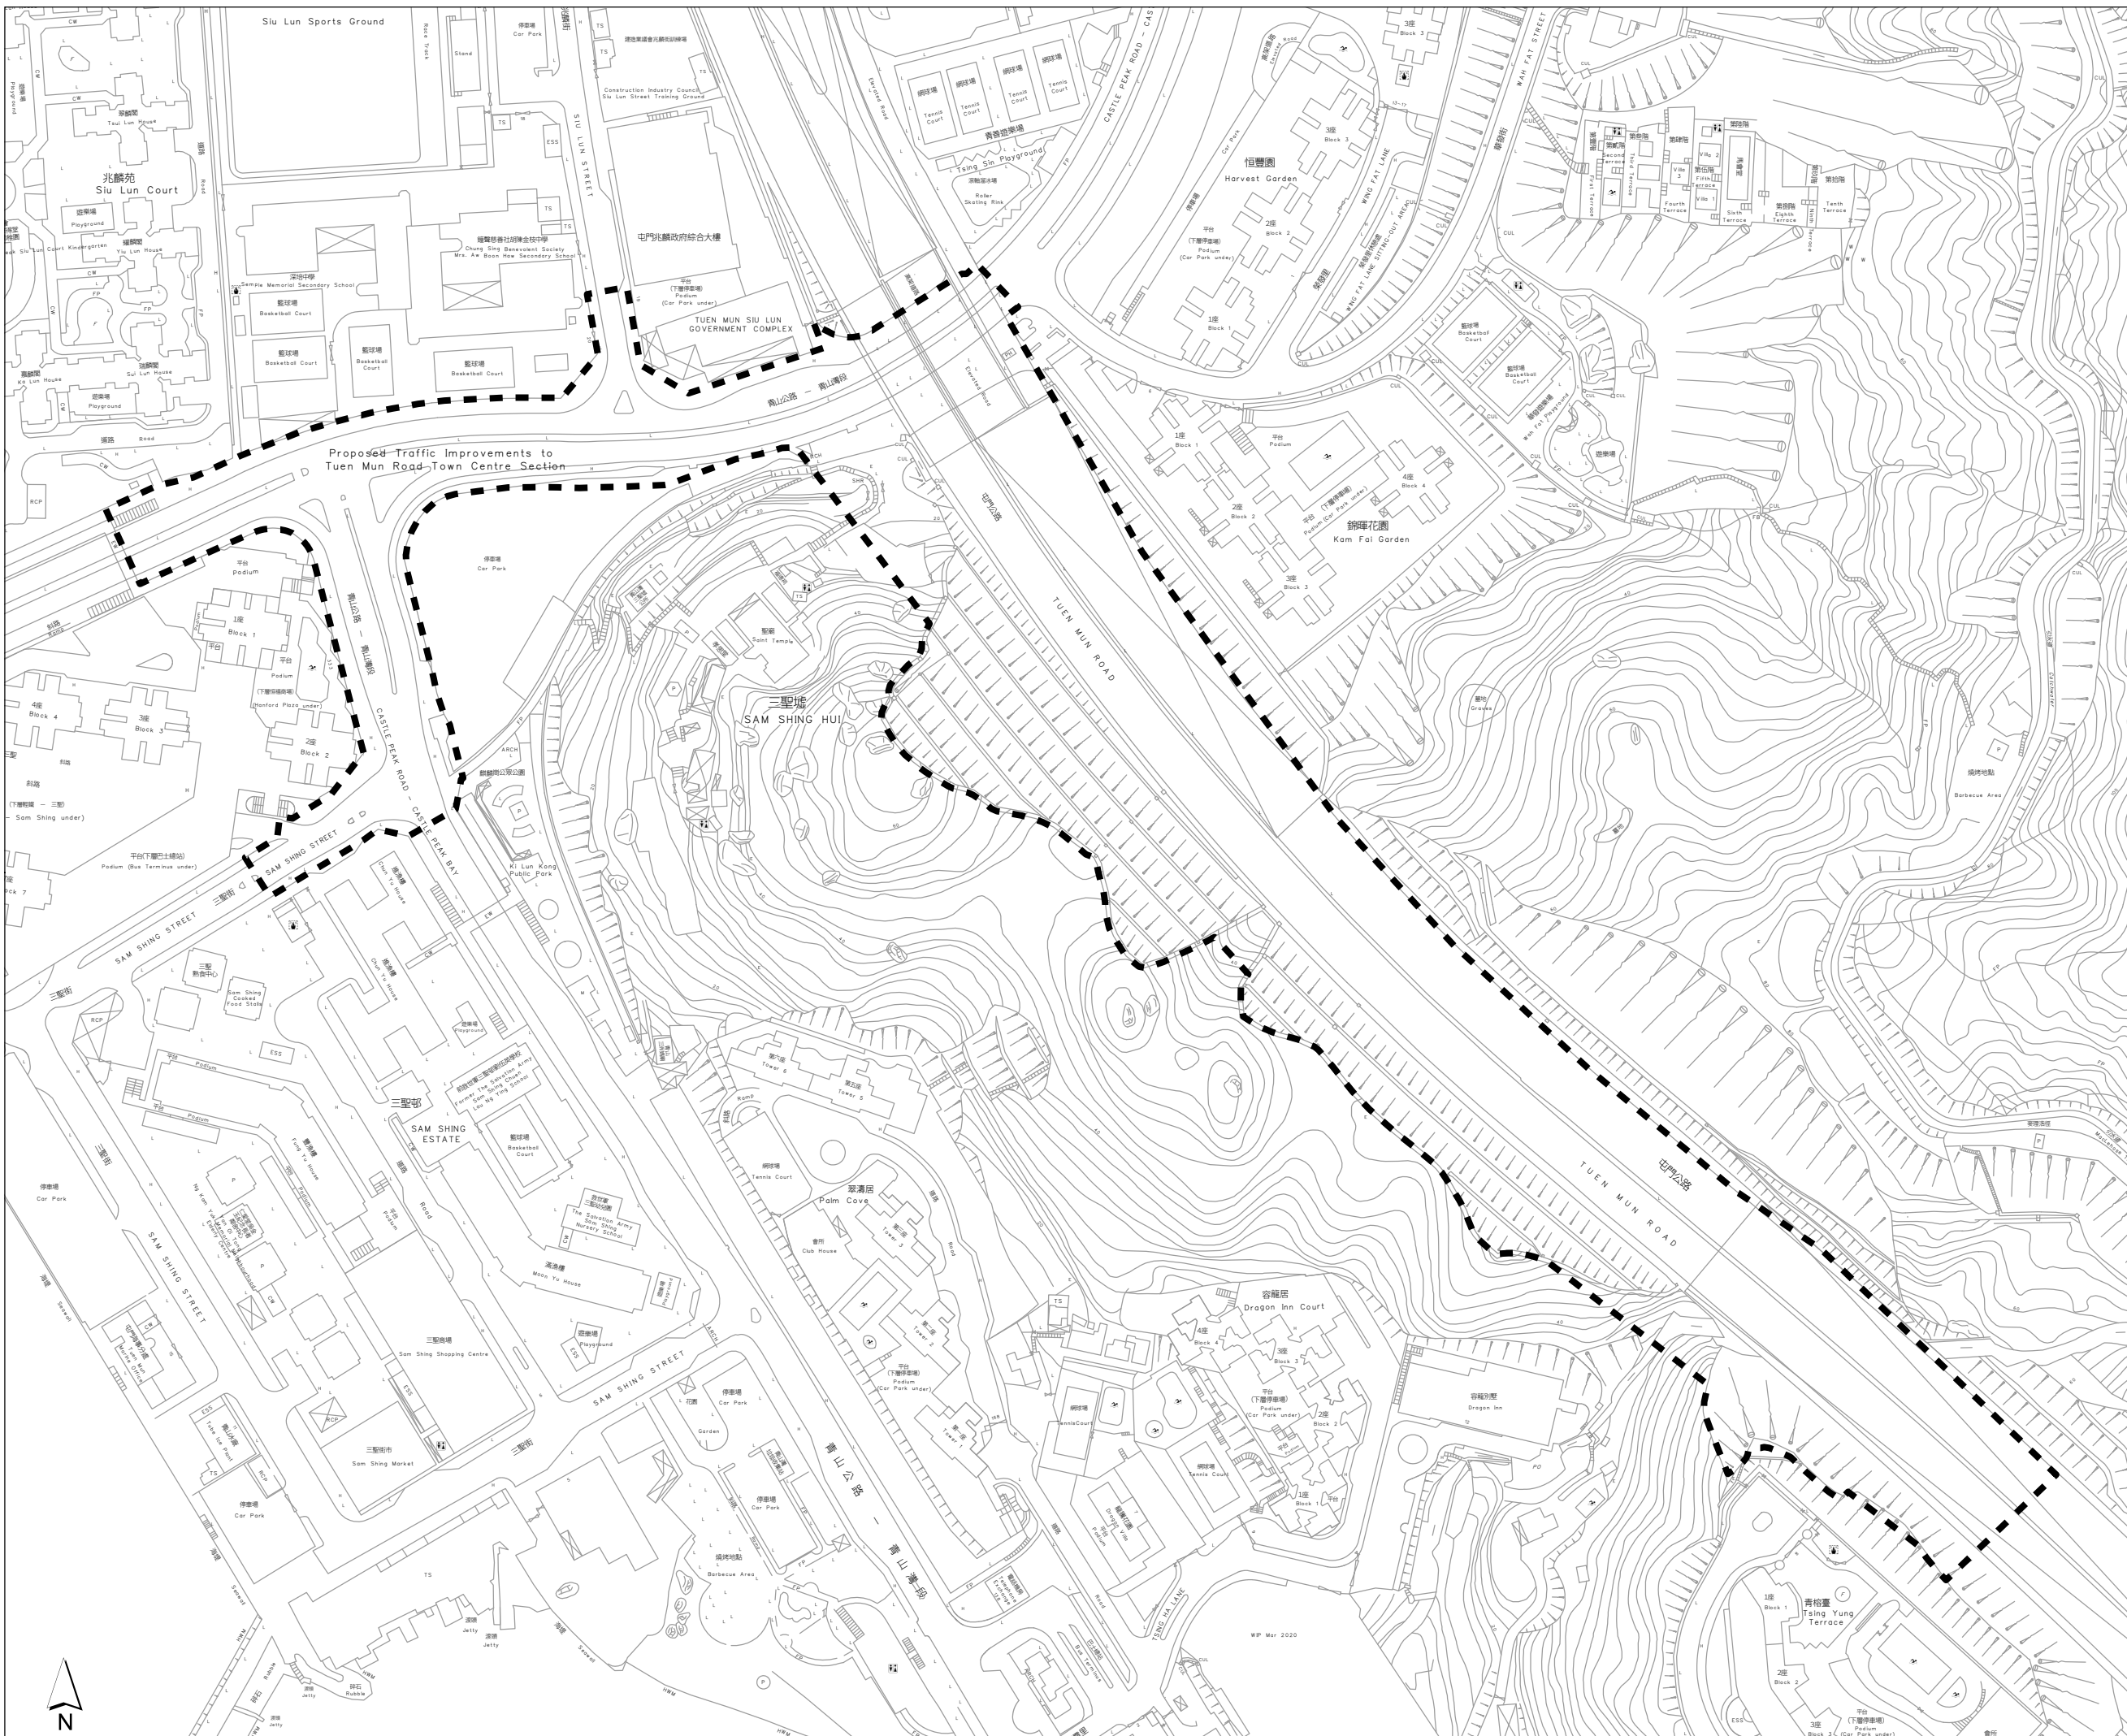

Legend

- Project Site Boundary for Construction Phase

Rev	Description	By	Date
-----	-------------	----	------

Consultant



Project Title
 TRAFFIC IMPROVEMENT SCHEME IN TUEN MUN
 - WIDENING AND ADDITION OF SLIP ROADS
 AT LUNG FU ROAD/ TUEN MUN ROAD/
 WONG CHU ROAD/ HOI WING ROAD

Title
 Locations of Project Site Boundary for
 Construction Phase (HWSR Site)

Drawing No.	Rev.
Figure 7.1b	

Drawn	Date: 2/2/2023	Checked	Approved
Scale	1:2,200 (A3)	Status	

© COPYRIGHT RESERVED



路政署
HIGHWAYS DEPARTMENT
 主要工程管理處 (專責事務)
MAJOR WORKS PROJECT MANAGEMENT
OFFICE (SPECIAL DUTIES)