




CONCURRENT PROJECTS

①	--- (Orange dashed)	SITE FORMATION AND INFRASTRUCTURE WORKS FOR PUBLIC HOUSING DEVELOPMENTS AT TUEN MUN CENTRAL - PHASE 1
②	--- (Blue dashed)	CONSTRUCTION OF PUBLIC HOUSING DEVELOPMENT (PHD) AT YIP WONG ROAD PHASE 1 AND PHASE 2
③	--- (Green dashed)	CYCLE TRACK BETWEEN TSUEN WAN AND TUEN MUN (TUEN MUN TO SO KWUN WAT)
④	--- (Dark blue dashed)	TUEN MUN SOUTH EXTENSION (TMSE)
⑤	--- (Light green dashed)	TUEN MUN BYPASS
⑥	--- (Purple dashed)	REPROVISION OF PET GARDEN (UNDER TMSE)
⑦	--- (Light blue dashed)	REPROVISION OF TUEN MUN SWIMMING POOL AND TUEN MUN GOLF CENTRE PRACTICE GREEN (UNDER TMSE)
⑧	--- (Black dashed)	REPROVISION OF COMMUNITY GREEN STATION (UNDER TMSE)
⑨	--- (Pink dashed)	SPORTS GROUND AND OPEN SPACE WITH PUBLIC VEHICLE PARK IN AREA 16, TUEN MUN

LEGEND

- NOTES:
 1. ALL DIMENSIONS ARE IN MILLIMETRES UNLESS OTHERWISE STATED
 2. ALL LEVELS ARE IN METRES (M) AND RELATIVE TO HONG KONG DATUM (mPD)
- WORKS BOUNDARY
 - 100m ASSESSMENT BOUNDARY
 - LFR LUNG FU ROAD
 - HWR HOI WING ROAD
 - SR SLIP ROADS UNDER PROJECT

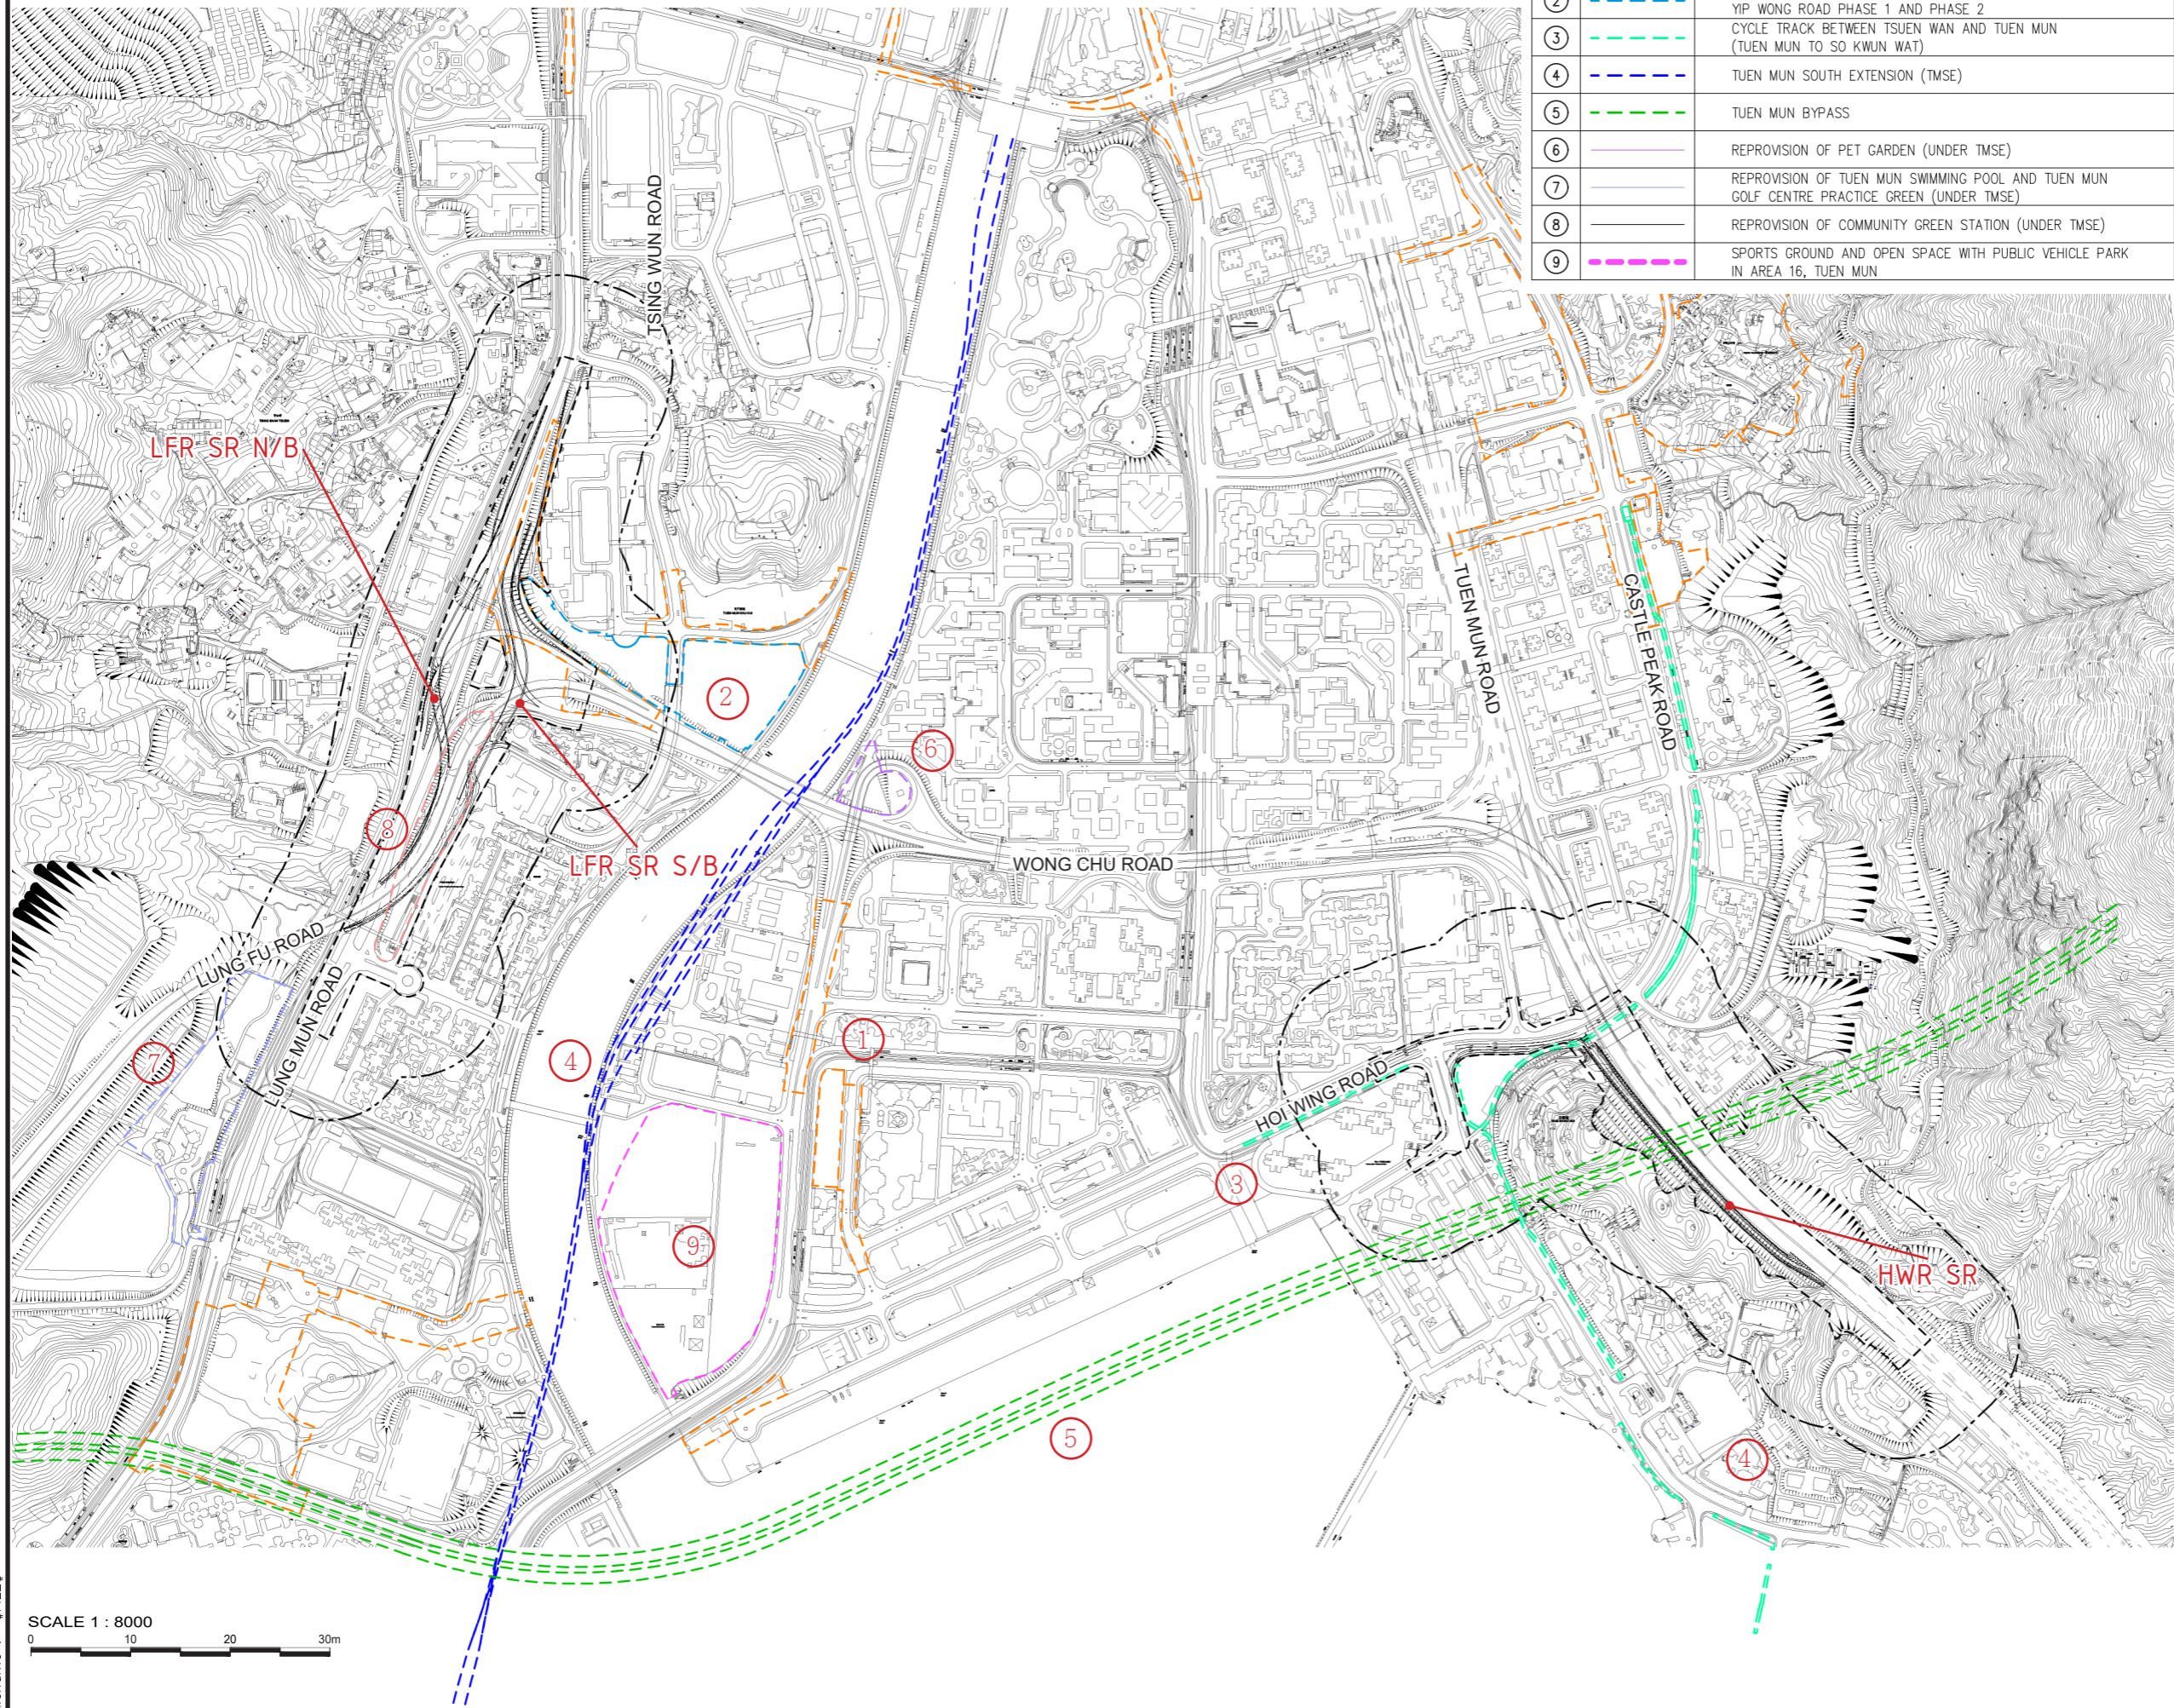

B	DRAFT ISSUE 4	BN	MAR 23
A	DRAFT ISSUE 3	BN	NOV 22
Rev	Description	By	Date



Project title
 TRAFFIC IMPROVEMENT SCHEME IN TUEN MUN
 - WIDENING AND ADDITION OF SLIP ROADS
 AT LUNG FU ROAD/ TUEN MUN ROAD/
 WONG CHU ROAD/ HOI WING ROAD

Drawing title
 ASSESSMENT AREA FOR LANDSCAPE
 IMPACT ASSESSMENT

Drawing no.	FIGURE 9.1		Rev.	B
Drawn	Date	Checked	Approved	
	MAR 2023	BN	CL	
Scale	1:8000	Status	FOR INFORMATION	

© COPYRIGHT RESERVED



Date : \$DATE\$
 Filename : \$FILE\$

