

© Copyright by Binnies Hong Kong Limited

- ▶ PROPOSED STORMWATER DRAIN
- ▶ PROPOSED BOX CULVERT
- ▲ PROPOSED FLOOD WALL
- ▲ RECONSTRUCTION OF GABION WALL
- ▶ OUTLET PIPE OF STORMWATER PUMPING STATION

1	12/22	REVISED ALIGNMENT	CH
-	02/22	FOR 1st SUBMISSION	HSC
Revision	Date	Description	Initial
Designed	Checked	Drawn	Checked
Initial	CH	HCC	SZ
Date	12/22	12/22	12/22

Contract no. CE 54/2020 (DS)

Contract title
DRAINAGE IMPROVEMENT WORKS
IN MUI WO - INVESTIGATION

Drawing title
PROPOSED WORKS LAYOUT
FOR OPTION 1

Drawing no.	Revision
409615/BIN/GEN/906	1


Scale
A1 1 : 2000
A3 1 : 4000




Plot Date = 2023/1/4

NOTES:

1. ALL DIMENSIONS ARE IN MILLIMETRES UNLESS OTHERWISE STATED.
2. ALL LEVELS ARE IN METRES AND REFER TO PRINCIPAL DATUM.

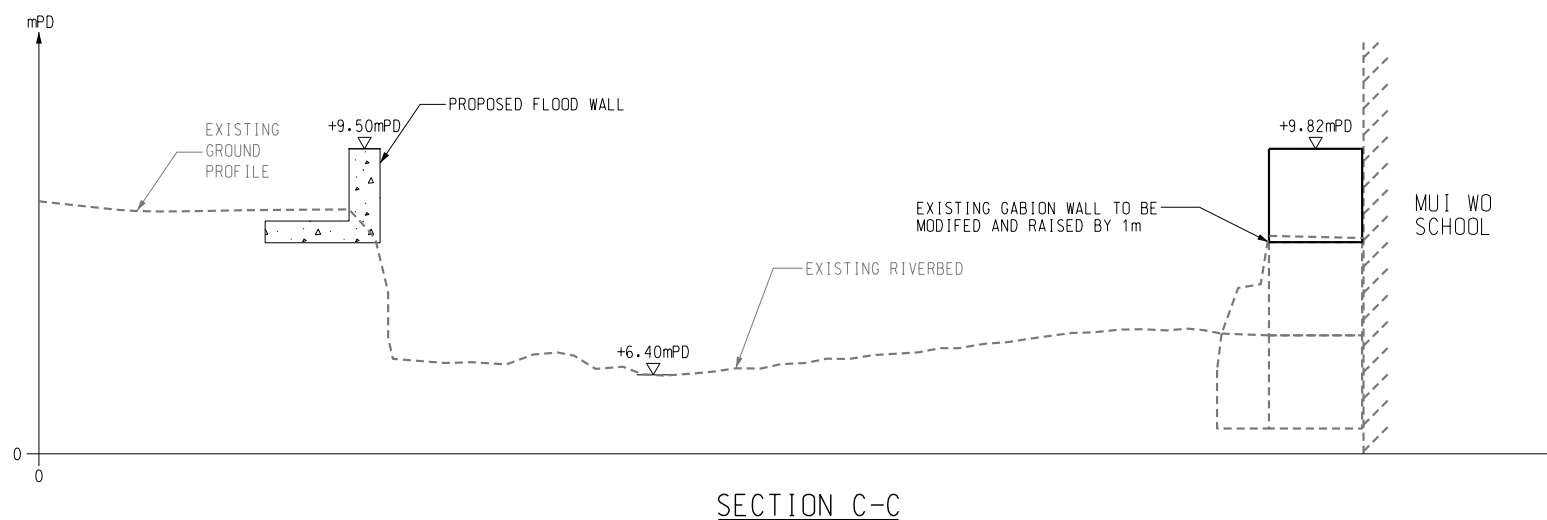

SECTION C-C

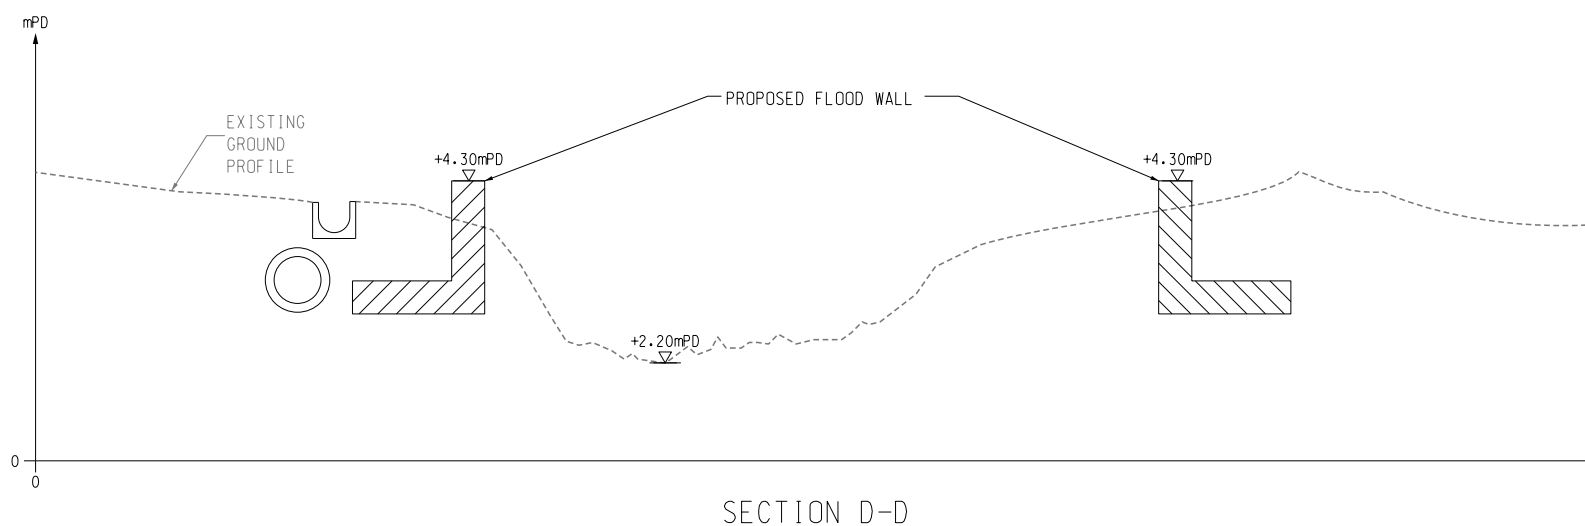

SECTION D-D

-	02/23	1ST SUBMISSION			CH
Revision	Date	Description			Initial
		Designed	Checked	Drawn	Checked
Initial	CH	HCC	SZ	SL	
Date	02/23	02/23	02/23	02/23	02/23

Approved

Contract no. CE 54/2020 (DS)

Contract title
DRAINAGE IMPROVEMENT WORKS
IN MUJ WO - INVESTIGATION

Drawing title
SECTION OF FLOOD WALL

Drawing no.	Revision
409615/BIN/GEN/907	-

Scale N.T.S.

