



BASEMENT LAYOUT
SCALE 1 : 200

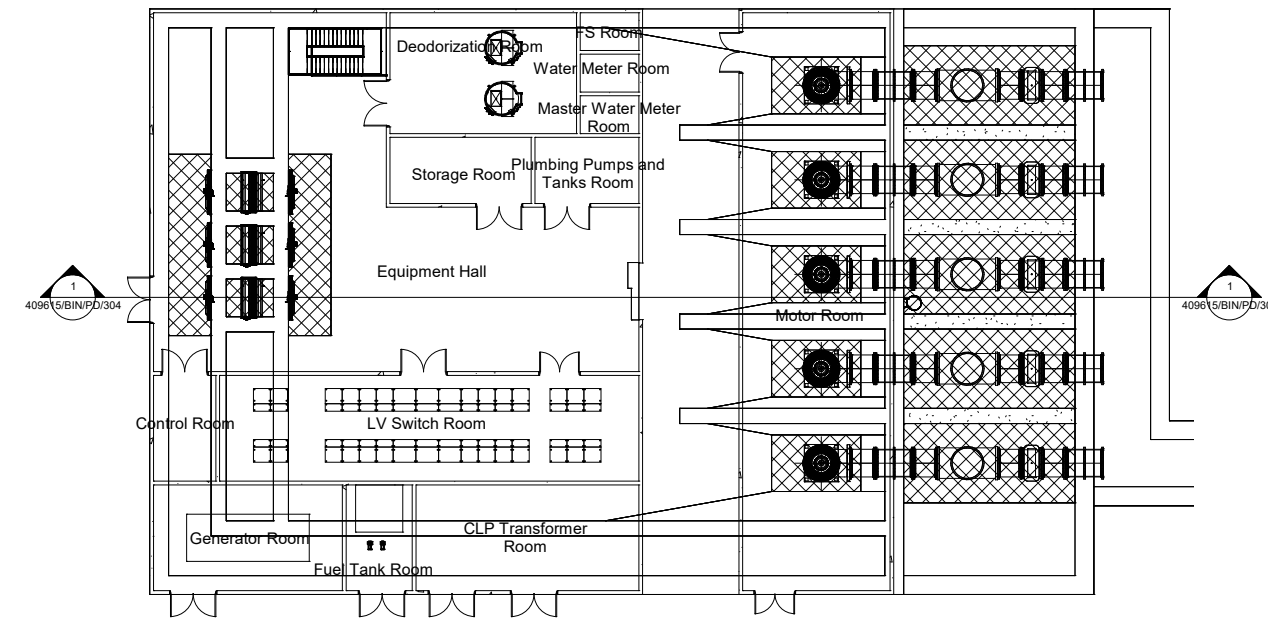

GROUND FLOOR LAYOUT
SCALE 1 : 200

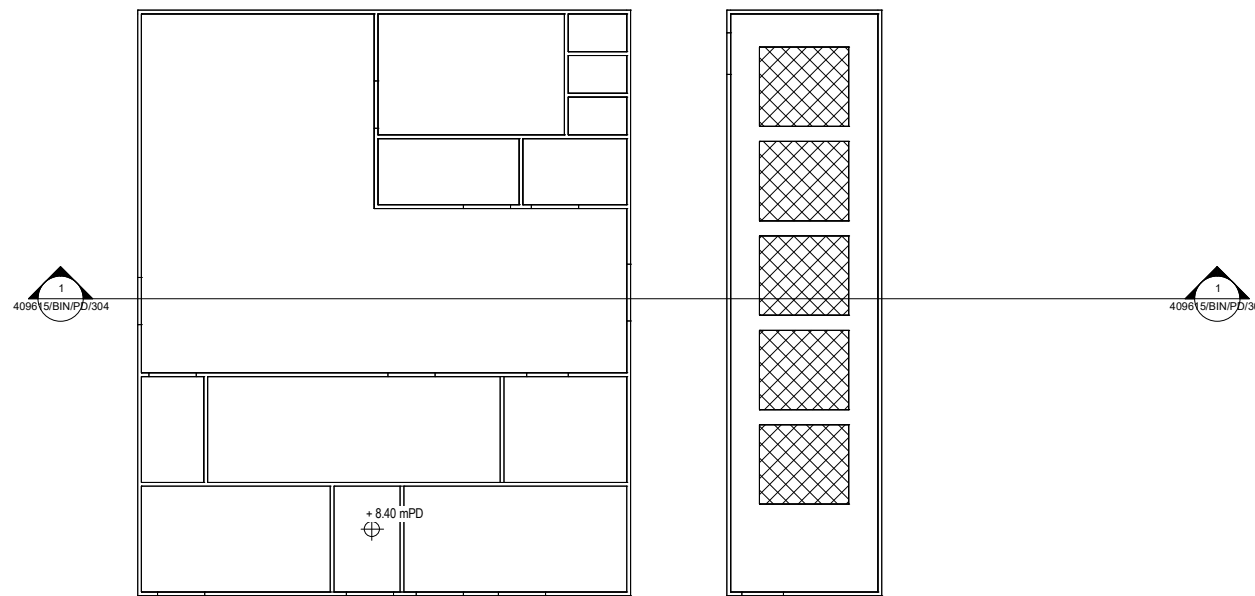

FIRST FLOOR LAYOUT
SCALE 1 : 200

Revision	Date	Description			Initial
		Designed	Checked	Drawn	
Initial	THL	YFC	THL	TKL	
Date	OCT 2022	OCT 2022	OCT 2022	OCT 2022	

Approved No.

Agreement No. CE 54/2020(DS)


Project Title
DRAINAGE IMPROVEMENT WORKS IN MUI WO - INVESTIGATION

Drawing Title
MUI WO STORMWATER PUMPING STATION

Drawing No. 409615/BIN/PD/303
Scale A1 1 : 200

香港特別行政區政府渠務署
THE GOVERNMENT OF THE HONG KONG SPECIAL ADMINISTRATIVE REGION
DRAINAGE SERVICES DEPARTMENT

binnies
BINNIES HONG KONG LIMITED
賓尼斯工程顧問有限公司

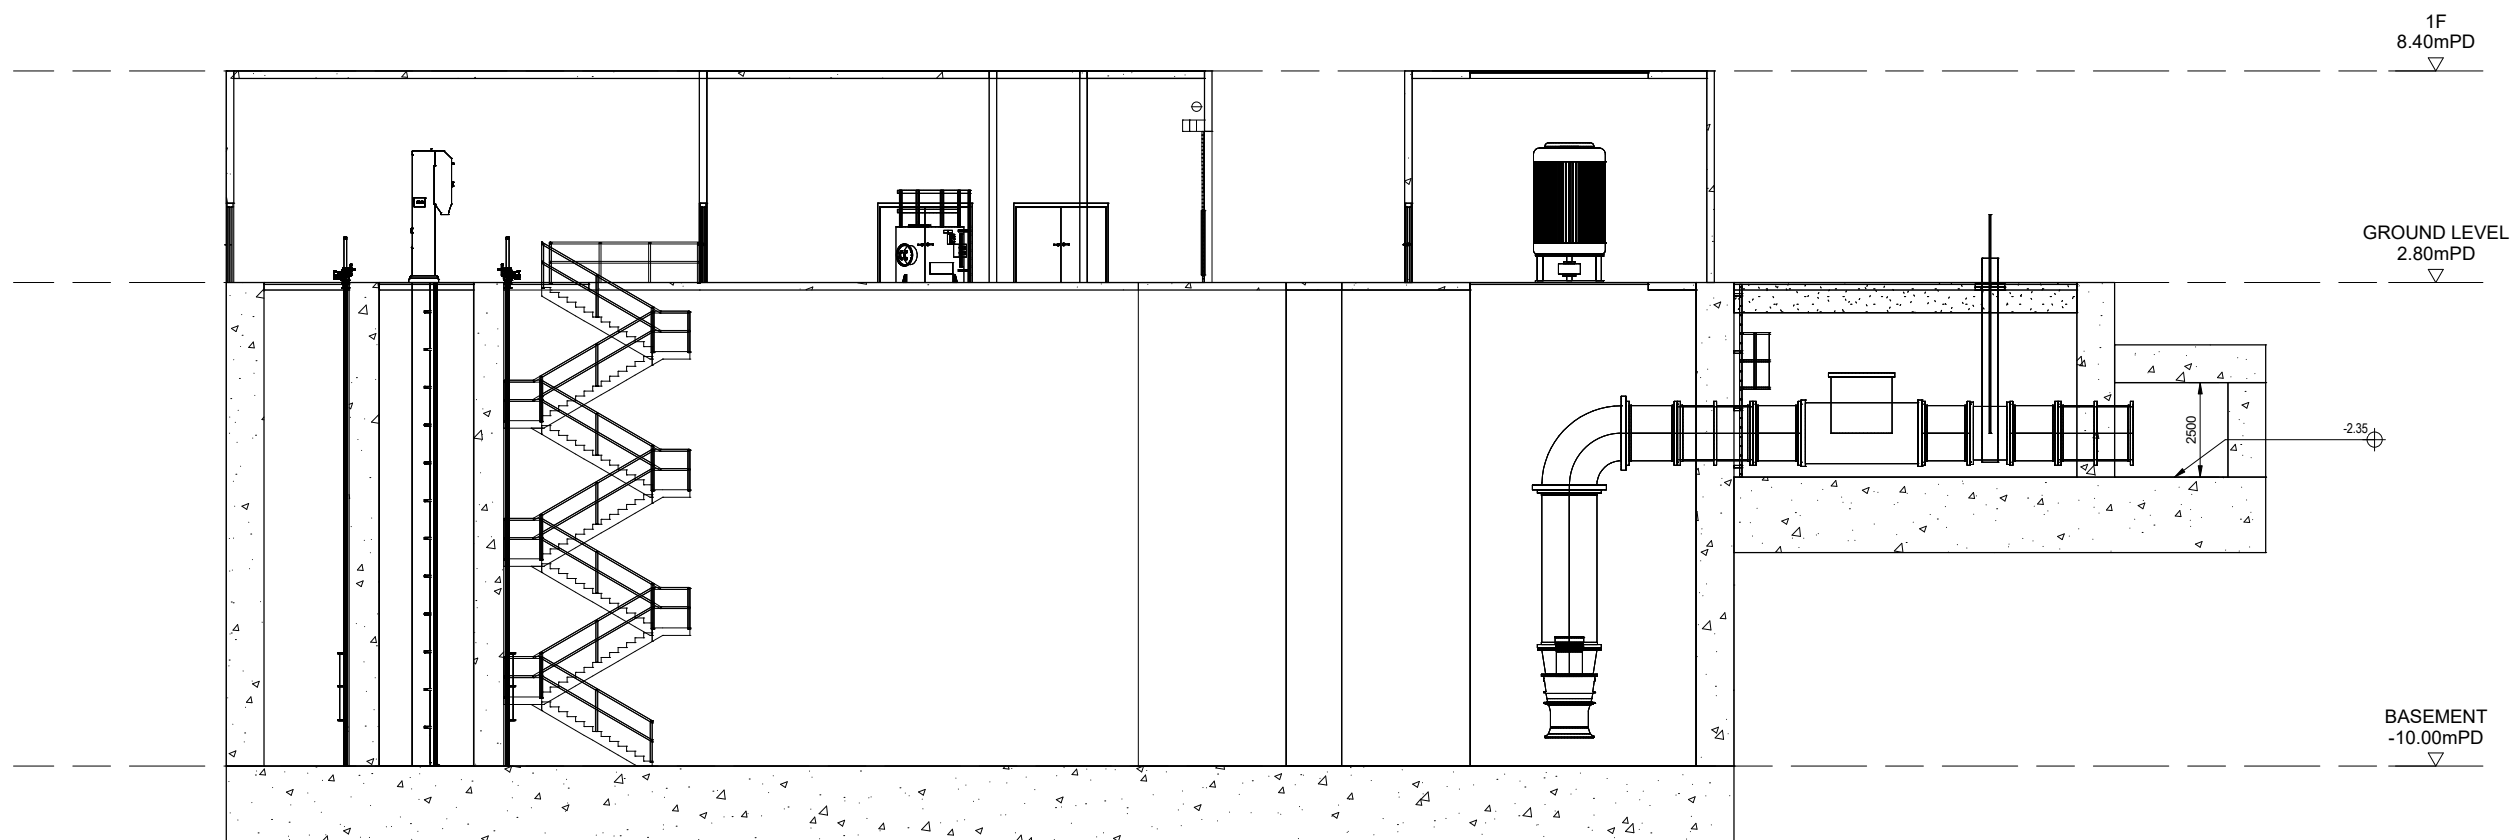

Section 1
SCALE 1 : 100

Revision	Date		Description		Initial	
	Designed	Checked	Drawn	Checked	Initial	Checked
Initial	THL	YFC	THL	TKL		
Date	OCT 2022	OCT 2022	OCT 2022	OCT 2022		

Approved No.

Agreement No.
CE 54/2020(DS)

Project Title
DRAINAGE IMPROVEMENT WORKS IN MUI WO - INVESTIGATION

Drawing Title
SECTION OF MUI WO STORMWATER PUMPING STATION

Drawing No. 409615/BIN/PD/304
Scale A1 1 : 100

香港特別行政區政府渠務署
THE GOVERNMENT OF THE HONG KONG SPECIAL ADMINISTRATIVE REGION
DRAINAGE SERVICES DEPARTMENT

binnies
BINNIES HONG KONG LIMITED
賓尼斯工程顧問有限公司